



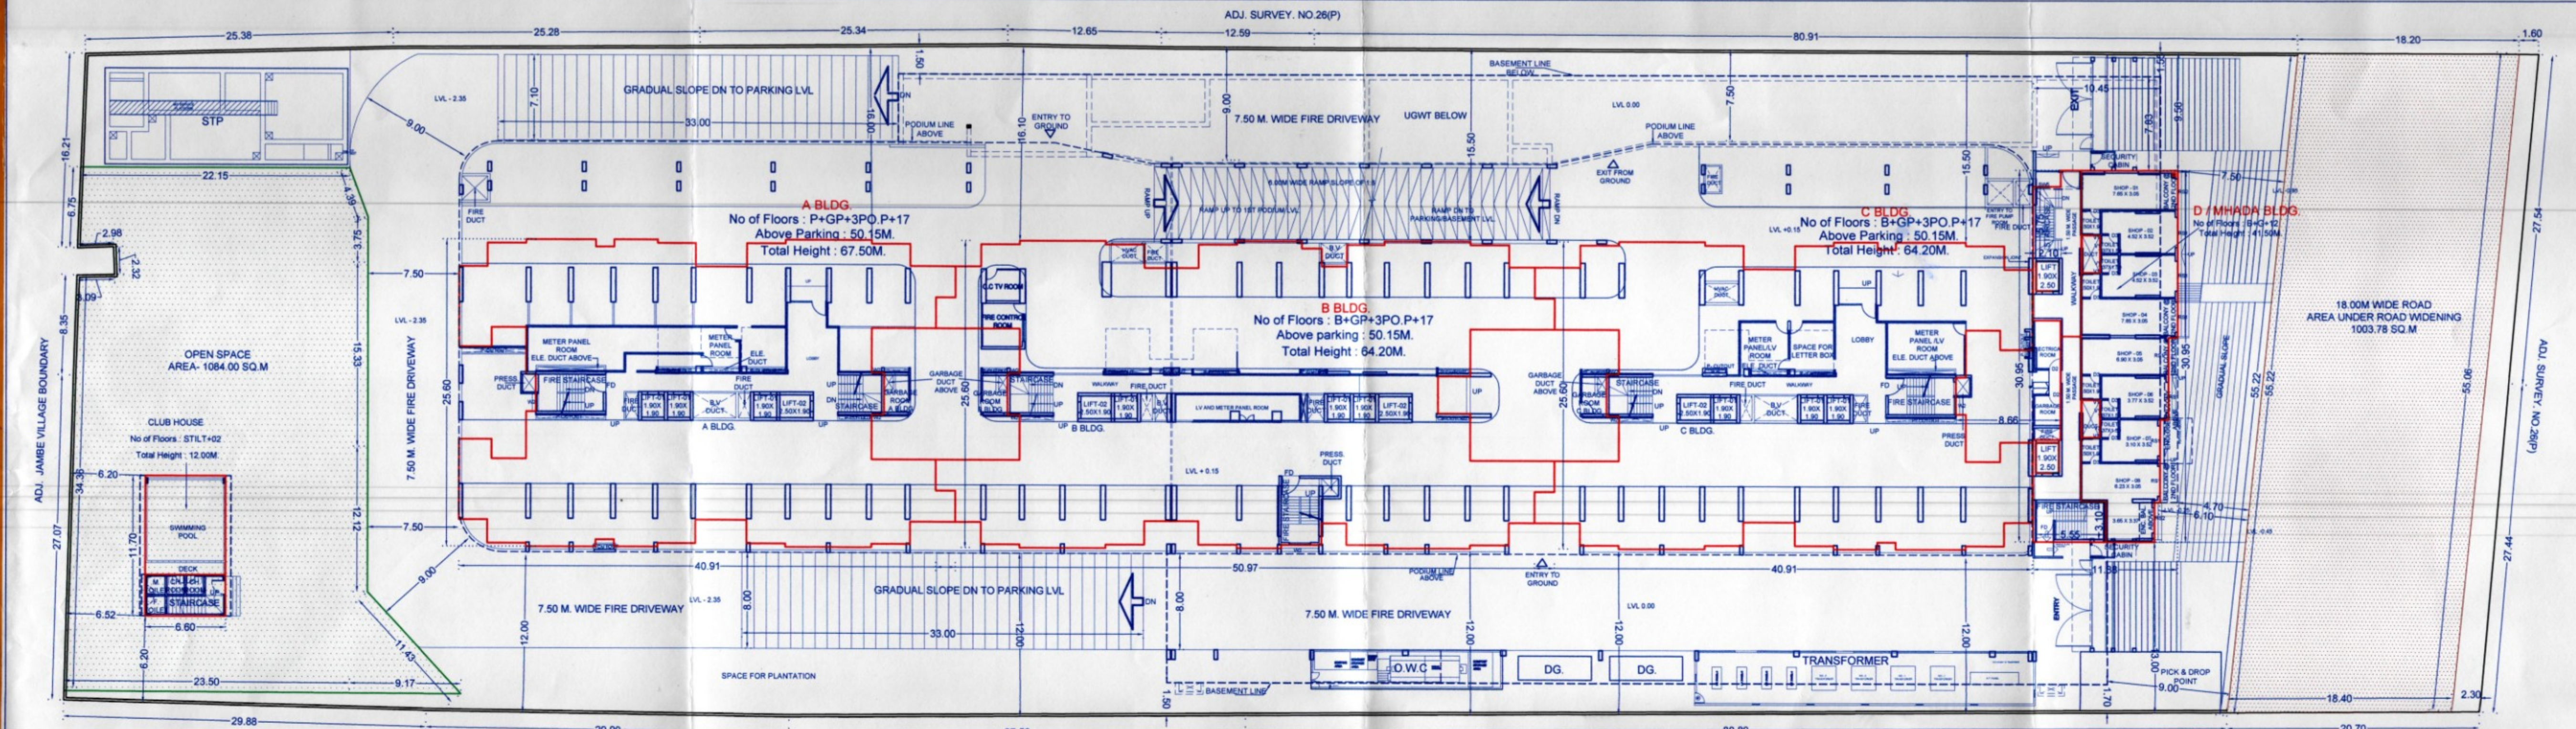


LAYOUT PLAN (Scale - 1:300)

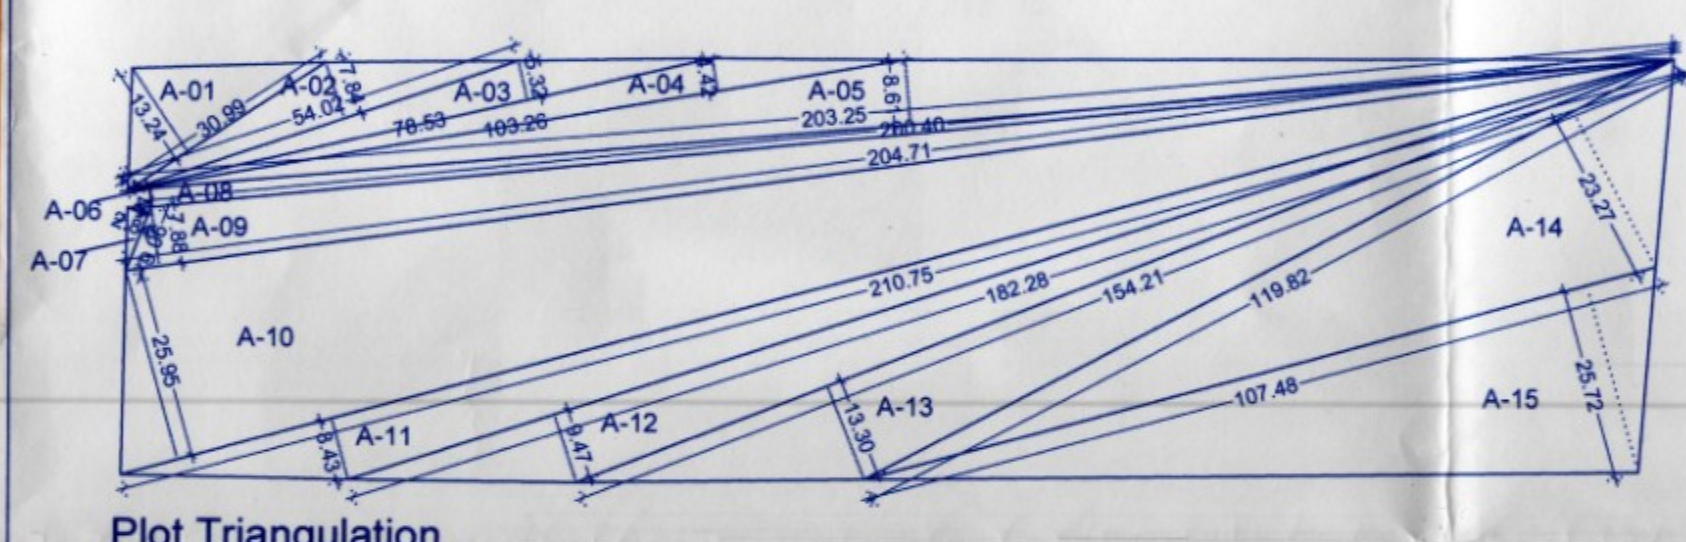

TRIANGULATION OPEN SPACE AREA

ADDITIONS			
1	7.17 X 2.80 X 0.50 X 1 =	10.04	SQ.M
2	22.15 X 6.63 X 0.50 X 1 =	73.43	SQ.M
3	21.10 X 4.27 X 0.50 X 1 =	45.05	SQ.M
4	21.42 X 2.28 X 0.50 X 1 =	24.42	SQ.M
5	21.42 X 3.66 X 0.50 X 1 =	39.20	SQ.M
6	26.04 X 6.60 X 0.50 X 1 =	86.93	SQ.M
7	9.06 X 2.28 X 0.50 X 1 =	10.33	SQ.M
8	3.58 X 1.42 X 0.50 X 1 =	2.54	SQ.M
9	26.04 X 14.28 X 0.50 X 1 =	185.93	SQ.M
10	30.18 X 9.73 X 0.50 X 1 =	148.83	SQ.M
11	34.85 X 6.62 X 0.50 X 1 =	115.35	SQ.M
12	34.85 X 17.58 X 0.50 X 1 =	306.40	SQ.M
13	8.43 X 1.48 X 0.50 X 1 =	6.24	SQ.M
14	11.43 X 5.66 X 0.50 X 1 =	32.32	SQ.M
	TOTAL AREA	1084.00	SQ.M

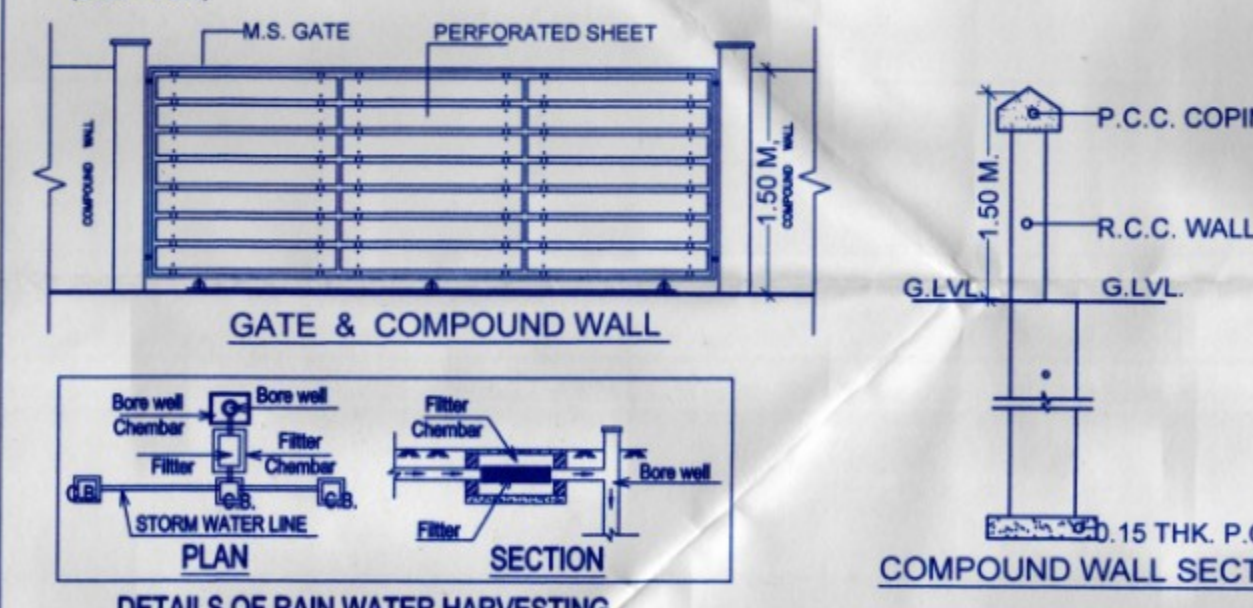

LOCATION PLAN NOT TO SCALE

TRIANGULATION PLOT AREA

ADDITIONS			
1	30.98 X 13.24 X 0.50 X 1 =	205.15	SQ.M
2	84.02 X 7.84 X 0.50 X 1 =	211.78	SQ.M
3	78.53 X 5.32 X 0.50 X 1 =	208.89	SQ.M
4	103.26 X 4.42 X 0.50 X 1 =	228.20	SQ.M
5	203.25 X 8.61 X 0.50 X 1 =	874.99	SQ.M
6	9.15 X 2.98 X 0.50 X 1 =	0.19	SQ.M
7	9.06 X 2.94 X 0.50 X 1 =	12.87	SQ.M
8	204.40 X 2.44 X 0.50 X 1 =	244.49	SQ.M
9	204.71 X 7.88 X 0.50 X 1 =	806.43	SQ.M
10	210.75 X 25.95 X 0.50 X 1 =	2734.48	SQ.M
11	210.75 X 4.43 X 0.50 X 1 =	468.31	SQ.M
12	182.28 X 9.47 X 0.50 X 1 =	863.10	SQ.M
13	154.21 X 13.30 X 0.50 X 1 =	1023.50	SQ.M
14	119.82 X 23.27 X 0.50 X 1 =	1394.11	SQ.M
15	107.48 X 25.72 X 0.50 X 1 =	1382.19	SQ.M
	TOTAL PLOT AREA	11080.96	SQ.M

FORM OF STATEMENT 3 [Sr. No. 9 (a)]

BUILDING NO.	FLOOR NUMBER	SHOP NO.	CARPET AREA (sqm)	TOTAL CARPET AREA (sqm)	TOTAL SHOP AREA (sqm)	TOTAL SHOPS
D/ MHADA BLDG.	GROUND	SHOP 1	26.55	26.55	1	8
		SHOP 2	21.65	21.65	1	
		SHOP 3	21.65	21.65	1	
		SHOP 4	26.79	26.79	1	
		SHOP 5	24.50	24.50	1	
		SHOP 6	19.01	19.01	1	
		SHOP 7	16.63	16.63	1	
		SHOP 8	34.76	34.76	1	

REFUGEE AREA (TYPICAL A & C BLDG.)

FLOOR	TENEMENTS PER FLOOR	X	PERSON	=	TOTAL NO OF PERSON IN BLDG.	X	0.30 SQM PER PERSON	=	TOTAL
3	8	X	5	=	120	X	0.30	=	36.00
	0	X	0	=	0	X	0.30	=	0.00

REFUGEE AREA (TYPICAL B BLDG.)

FLOOR	TENEMENTS PER FLOOR	X	PERSON	=	TOTAL NO OF PERSON IN BLDG.	X	0.30 SQM PER PERSON	=	TOTAL
3	10	X	5	=	150	X	0.30	=	45.00
	0	X	0	=	0	X	0.30	=	0.00

REFUGEE AREA (TYPICAL D BLDG.)

FLOOR	TENEMENTS PER FLOOR	X	PERSON	=	TOTAL NO OF PERSON IN BLDG.	X	0.30 SQM PER PERSON	=	TOTAL
3	4	X	5	=	60	X	0.30	=	18.00
	0	X	0	=	0	X	0.30	=	0.00

BUILDING NO.	FLOOR NUMBER
D/ MHADA BLDG.	1ST, 2ND, 3RD, 4TH, 5TH, 6TH, 7TH, 8TH, 9TH, 10TH, 11TH, 12TH

PROPOSED PARKING CALCULATION (NON CONGESTED)

TYPE	CARPET AREA SQM	TENEMENTS (NOS)	CAR (NOS)	SCOOTER (NOS)	REMARKS
RESIDENTIAL	0-30	2	0	0	
RESIDENTIAL	30-40	2	1	1	
RESIDENTIAL	40-50	2	1	2	
RESIDENTIAL	50-60	1	1	2	
RESIDENTIAL	60-70	1	1	2	
RESIDENTIAL	70-80	1	1	2	
RESIDENTIAL	80-90	1	1	2	
RESIDENTIAL	90-100	1	1	2	
RESIDENTIAL	100-110	1	1	2	
RESIDENTIAL	110-120	1	1	2	
RESIDENTIAL	120-130	1	1	2	
RESIDENTIAL	130-140	1	1	2	
RESIDENTIAL	140-150	1	1	2	
RESIDENTIAL	150 AND ABOVE	1	0	2	
COMMERCIAL	0-30	2	0	0	
COMMERCIAL	30-40	2	1	1	
COMMERCIAL	40-50	2	1	2	
COMMERCIAL	50-60	1	1	2	
COMMERCIAL	60-70	1	1	2	
COMMERCIAL	70-80	1	1	2	
COMMERCIAL	80-90	1	1	2	
COMMERCIAL	90-100	1	1	2	
COMMERCIAL	100-110	1	1	2	
COMMERCIAL	110-120	1	1	2	
COMMERCIAL	120-130	1	1	2	
COMMERCIAL	130-140	1	1	2	
COMMERCIAL	140-150	1	1	2	
COMMERCIAL	150 AND ABOVE	1	0	2	
TOTAL REQUIRED (NOS)			279	491	
TOTAL PROVIDED (NOS)			279	491	
TOTAL REQUIRED AREA			12.50	2	
TOTAL PROVIDED AREA			12.50	2	

For Paid FSI Calculation = Plot Area / 2 = Permissible Paid FSI

11080.96 / 2 = 5540.48 SQ.M

Proposed TDR / Permissible TDR = Percentage of TDR

9965.13 / 9972.00 = 0.99941351784998

Permissible Paid FSI X Percentage of TDR = Proposed paid FSI

5540.48 X 0.99941351784998 = 5536.74 SQ.M

PROPOSED AREA = 5502.00 SQ.M

FORM OF STATEMENT 3 [Sr. No. 9 (a)]

BUILDING NO.	FLOOR NUMBER	APARTMENT NUMBER	CARPET AREA (sqm)	TOTAL CARPET AREA (sqm)	TOTAL SHOP AREA (sqm)	TOTAL SHOPS
A BLDG.	1ST, 2ND, 3RD, 4TH, 5TH, 6TH, 7TH, 8TH, 9TH, 10TH, 11TH, 12TH, 13TH, 14TH, 15TH, 16TH, 17TH	A-101	42.84	42.84	3.96	3.96
		A-102	39.04	39.04	2.74	2.74
		A-103	47.08	47.08	2.74	2.74
		A-104	48.46	48.46	3.80	3.80
		A-105	42.84	42.84	3.96	3.96
		A-106	39.04	39.04	2.74	2.74
		A-107	47.08	47.08	2.74	2.74
		A-108	48.46	48.46	3.80	3.80
		A-109	42.84	42.84	3.96	3.96
		A-110	39.04	39.04	2.74	2.74
		A-111	47.08	47.08	2.74	2.74
		A-112	48.46	48.46	3.80	3.80
		A-113	42.84	42.84	3.96	3.96
		A-114	39.04	39.04	2.74	2.74

FORM OF STATEMENT 3 [Sr. No. 9 (a)]

BUILDING NO.	FLOOR NUMBER	APARTMENT NUMBER	CARPET AREA (sqm)	TOTAL CARPET AREA (sqm)	TOTAL SHOP AREA (sqm)	TOTAL SHOPS
B BLDG.	1ST, 2ND, 3RD, 4TH, 5TH, 6TH, 7TH, 8TH, 9TH, 10TH, 11TH, 12TH, 13TH, 14TH, 15TH, 16TH, 17TH	B-101	42.84	42.84	3.96	3.96
		B-102	39.04	39.04	2.74	2.74
		B-103	47.08	47.08	2.74	2.74
		B-104	48.46	48.46	3.80	3.80
		B-105	42.84	42.84	3.96	3.96
		B-106	39.04	39.04	2.74	2.74
		B-107	47.08	47.08	2.74	2.74
		B-108	48.46	48.46	3.80	3.80
		B-109	42.84	42.84	3.96	3.96
		B-110	39.04	39.04	2.74	2.74
		B-111	47.08	47.08	2.74	2.74
		B-112	48.46	48.46	3.80	3.80
		B-113	42.84	42.84	3.96	3.96
		B-114	39.04	39.04	2.74	2.74

FORM OF STATEMENT 3 [Sr. No. 9 (a)]

BUILDING NO.	FLOOR NUMBER	APARTMENT NUMBER	CARPET AREA (sqm)	TOTAL CARPET AREA (sqm)	TOTAL SHOP AREA (sqm)	TOTAL SHOPS
C BLDG.	1ST, 2ND, 3RD, 4TH, 5TH, 6TH, 7TH, 8TH, 9TH, 10TH, 11TH, 12TH, 13TH, 14TH, 15TH, 16TH, 17TH	C-101	42.84	42.84	3.96	3.96
		C-102	39.04	39.04	2.74	2.74
		C-103	47.08	47.08	2.74	2.74
		C-104	48.46	48.46	3.80	3.80
		C-105	42.84	42.84	3.96	3.96
		C-106	39.04	39.04	2.74	2.74
		C-107	47.08	47.08	2.74	2.74
		C-108	48.46	48.46	3.80	3.80
		C-109	42.84	42.84	3.96	3.96
		C-110	39.04	39.04	2.74	2.74
		C-111	47.08	47.08	2.74	2.74
		C-112	48.46	48.46	3.80	3.80
		C-113	42.84	42.84	3.96	3.96
		C-114	39.04	39.04	2.74	2.74

FORM OF STATEMENT 3 [Sr. No. 9 (a)]

BUILDING NO.	FLOOR NUMBER	APARTMENT NUMBER	CARPET AREA (sqm)	TOTAL CARPET AREA (sqm)	TOTAL SHOP AREA (sqm)	TOTAL SHOPS
D/ MHADA BLDG.	1ST, 2ND, 3RD, 4TH, 5TH, 6TH, 7TH, 8TH, 9TH, 10TH, 11TH, 12TH	MHADA-101	42.84	42.84	3.96	3.96
		MHADA-102	39.04	39.04	2.74	2.74
		MHADA-103	47.08	47.08	2.74	2.74
		MHADA-104	48.46	48.46	3.80	3.80
		MHADA-201	42.84	42.84	3.96	3.96
		MHADA-202	39.04	39.04	2.74	2.74
		MHADA-203	47.08	47.08	2.74	2.74
		MHADA-204	48.46	48.46	3.80	3.80
		MHADA-301	42.84	42.84	3.96	3.96
		MHADA-302	39.04	39.04	2.74	2.74
		MHADA-303	47.08	47.08	2.74	2.74
		MHADA-304	48.46	48.46	3.80	3.80
		MHADA-401	42.84	42.84	3.96	3.96
		MHADA-402	39.04	39.04	2.74	2.74

OVER HEAD WATER REQUIREMENT

TENEMENT	PERSONS	LTRS.	TOTAL
480	5	135	32400.00
			32400.00

FORM OF STATEMENT 3 [Sr. No. 9 (a)]

BUILDING NO.	FLOOR NUMBER	APARTMENT NUMBER	CARPET AREA (sqm)	TOTAL CARPET AREA (sqm)	TOTAL SHOP AREA (sqm)	TOTAL SHOPS
A BLDG.	1ST, 2ND, 3RD, 4TH, 5TH, 6TH, 7TH, 8TH, 9TH, 10TH, 11TH, 12TH, 13TH, 14TH, 15TH, 16TH, 17TH	A-101	42.84	42.84	3.96	3.96
		A-102	39.04	39.04	2.74	2.74
		A-103	47.08	47.08	2.74	2.74
		A-104	48.46	48.46	3.80	3.80
		A-105	42.84	42.84	3.96	3.96
		A-106	39.04	39.04	2.74	2.74
		A-107	47.08	47.08	2.74	2.74
		A-108	48.46	48.46	3.80	3.80
		A-109	42.84	42.84	3.96	3.96
		A-110	39.04	39.04	2.74	2.74
		A-111	47.08	47.08	2.74	2.74
		A-112	48.46	48.46	3.80	3.80
		A-113	42.84	42.84	3.96	3.96
		A-114	39.04	39.04	2.74	2.74

FORM OF STATEMENT 3 [Sr. No. 9 (a)]

BUILDING NO.	FLOOR NUMBER	APARTMENT NUMBER	CARPET AREA (sqm)	TOTAL CARPET AREA (sqm)	TOTAL SHOP AREA (sqm)	TOTAL SHOPS
B BLDG.	1ST, 2ND, 3RD, 4TH, 5TH, 6TH, 7TH, 8TH, 9TH, 10TH, 11TH, 12TH, 13TH, 14TH, 15TH, 16TH, 17TH	B-101	42.84	42.84	3.96	3.96
		B-102	39.04	39.04	2.74	2.74
		B-103	47.08	47.08	2.74	2.74
		B-104	48.46	48.46	3.80	3.80
		B-105	42.84	42.84	3.96	3.96
		B-106	39.04	39.04	2.74	2.74
		B-107	47.08	47.08	2.74	2.74
		B-108	48.46	48.46	3.80	3.80
		B-109	42.84	42.84	3.96	3.96
		B-110	39.04	39.04	2.74	2.74
		B-111	47.08	47.08	2.74	2.74
		B-112	48.46	48.46	3.80	3.80
		B-113	42.84	42.84	3.96	3.96
		B-114	39.04	39.04	2.74	2.74

14004	A-1504	A-1604	A-1704	56.70	1757.70	10.06	311.86	34	133
14005	A-1505	A-1605	A-1705						
14006	A-1506	A-1606	A-1706	86.95	2956.30	13.44	456.96	34	
14007	A-1507	A-1607	A-1707						
14008	A-1508	A-1608	A-1708	58.03	1973.02	10.06	342.04	34	
14009	B-1501	B-1601	B-1701						
14010	B-1502	B-1602	B-1702						
14012	B-1506	B-1606	B-1706	58.21	3658.28	10.26	697.68	68	
14013	B-1507	B-1607	B-1707						
14014	B-1508	B-1608	B-1708						
14015	B-1509	B-1609	B-1709						
14016	B-1510	B-1610	B-1710	54.60	1692.60	10.06	311.86	31	167