




Subject to conditions mentioned in the Office Order No. dated 18/10/2024. Date 18/10/2024. Charanbhai 148/2024.



GOOGLE MAP

FORM OF STATEMENT - 2 (SR. NO. 9 (a)) PROPOSED BUILDING. Table with columns: BUILDING NO., FLOOR NO., TOTAL BUILT-UP AREA OF FLOOR, TENEMENT RESIDENTIAL, TENEMENT COMMERCIAL.

FORM OF STATEMENT - 1 (SR. NO. 8 (a)(ii)) EXISTING BUILDING TO BE RETAINED. Table with columns: EXISTING BUILDING NO., FLOOR NO., PLINTH AREA, TOTAL FLOOR AREA OF EXISTING BUILDING, USE / OCCUPANCY OF FLOOR.

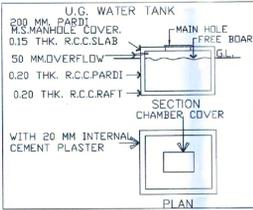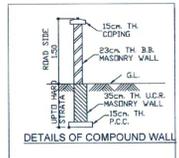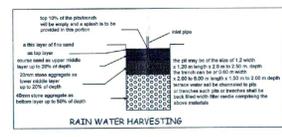


FLOORWISE FSI STATEMENT:(A WING) RESI.+COMM BUILDING. Table with columns: FLOORS NAME, COMM. FSI AREA, RESI. FSI AREA, IND. FSI AREA, TOTAL FSI AREA, RESI. TNMTS, COMM. TNMTS.

FLOORWISE FSI STATEMENT:(B WING) RESI.+COMM BUILDING. Table with columns: FLOORS NAME, COMM. FSI AREA, RESI. FSI AREA, IND. FSI AREA, TOTAL FSI AREA, RESI. TNMTS, COMM. TNMTS.

PARKING CALCULATION table with columns: TYPE, CARPET AREA / FSI (M2), UNIT PROP., BY RULE/REQD., BY RULE/REQD.

WATER CALCULATION table with columns: OVER HEAD WATER TANK CALCULATION, UNDER GROUND WATER TANK CALCULATION, COMM. BUILDING.

ANCILLARY AREA CALCULATION table with columns: TOTAL PERMISSIBLE ENTITLEMENT, TOTAL COMMERCIAL AREA, TOTAL ENTITLEMENT AREA.

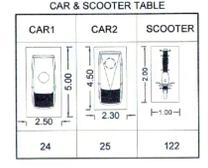



VISITOR PARKING AREA CALCULATION table with columns: RESI. TOTAL CAR, CAR 1, CAR 2, SCOOTER.

VISITOR PARKING AREA PROPOSED table with columns: REG. PARKING, CAR 1, CAR 2, SCOOTER.

(9.31) ADDITIONAL REQUIREMENTS IN CASE OF HOUSING SCHEMES table with columns: BUILDING, FLOOR, Req. Sq. mt, Proposed Sq. mt.


PROPOSED PARKING TABLE table with columns: BUILDING, FLOOR, CARS, SCOOTER.

TYPE'S COLOUR'S table with columns: TYPE, COLOUR.

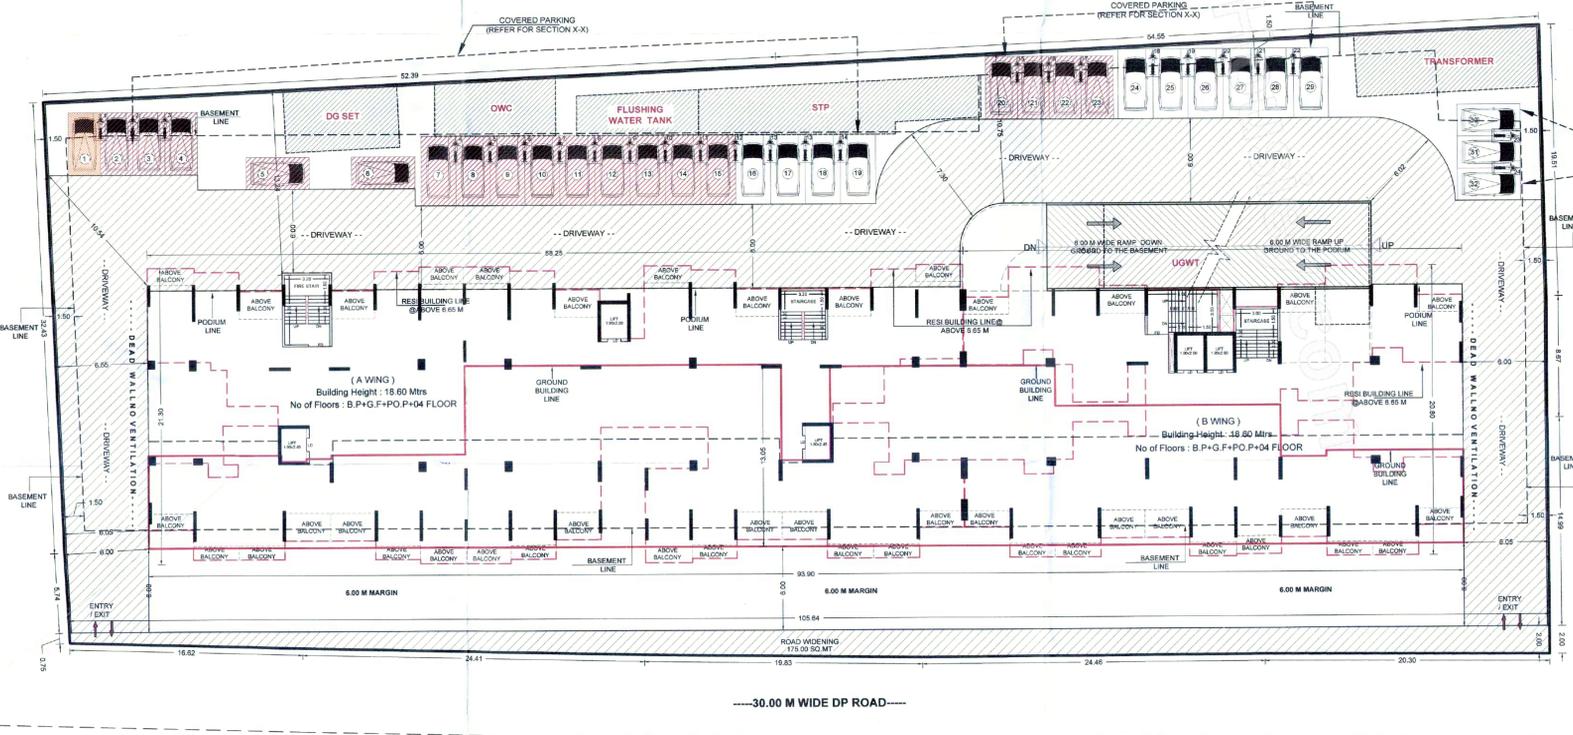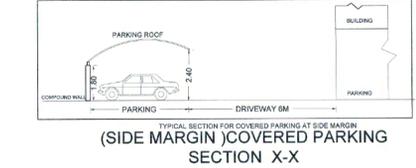

PLOT Triangulation (Scale N:T:5)

PLOT TRIANGULATION and ROAD WIDENING TRIANGULATION tables with columns: Point, Dimensions, Area.

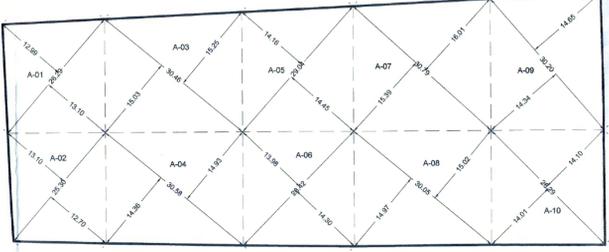

PLOT Triangulation (Scale N:T:5)

AREA STATEMENT table with columns: AREA OF PLOT, (a) As per ownership document, (b) As per measurement sheet, (c) As per site.

Certificate of Area. Certified that the plot under reference was surveyed by me on... and the dimensions of sides etc. of plot stated in plan are as measured on site and the area so worked out tallies with the area stated in document of ownership / T.P. Scheme Records / Land Records Department / City Survey records.

Owner's Declaration. I / We undesignated hereby confirm that I / We would abide by plans approved by Authority / Collector / I / We would execute the structure as per approved plans. Also I / We would execute the work under supervision of proper technical person so as to ensure the quality and safety at the work site.

Signature and stamp area for ARCHITECT - I.P. ASSOCIATES and ARCH SIGN. Includes owner's name and signature, and a table with columns: SCALE, DRAWN BY, CHECKED BY, JOB NO., DRAWING NO., INWARD NO., DATE, KEY NO., SHEET NO.