


OVT
 SHAR
 ADA

Digitally signed by OVT
 SHARADA
 Date: 2025.02.18
 19:49:04
 +05'30'

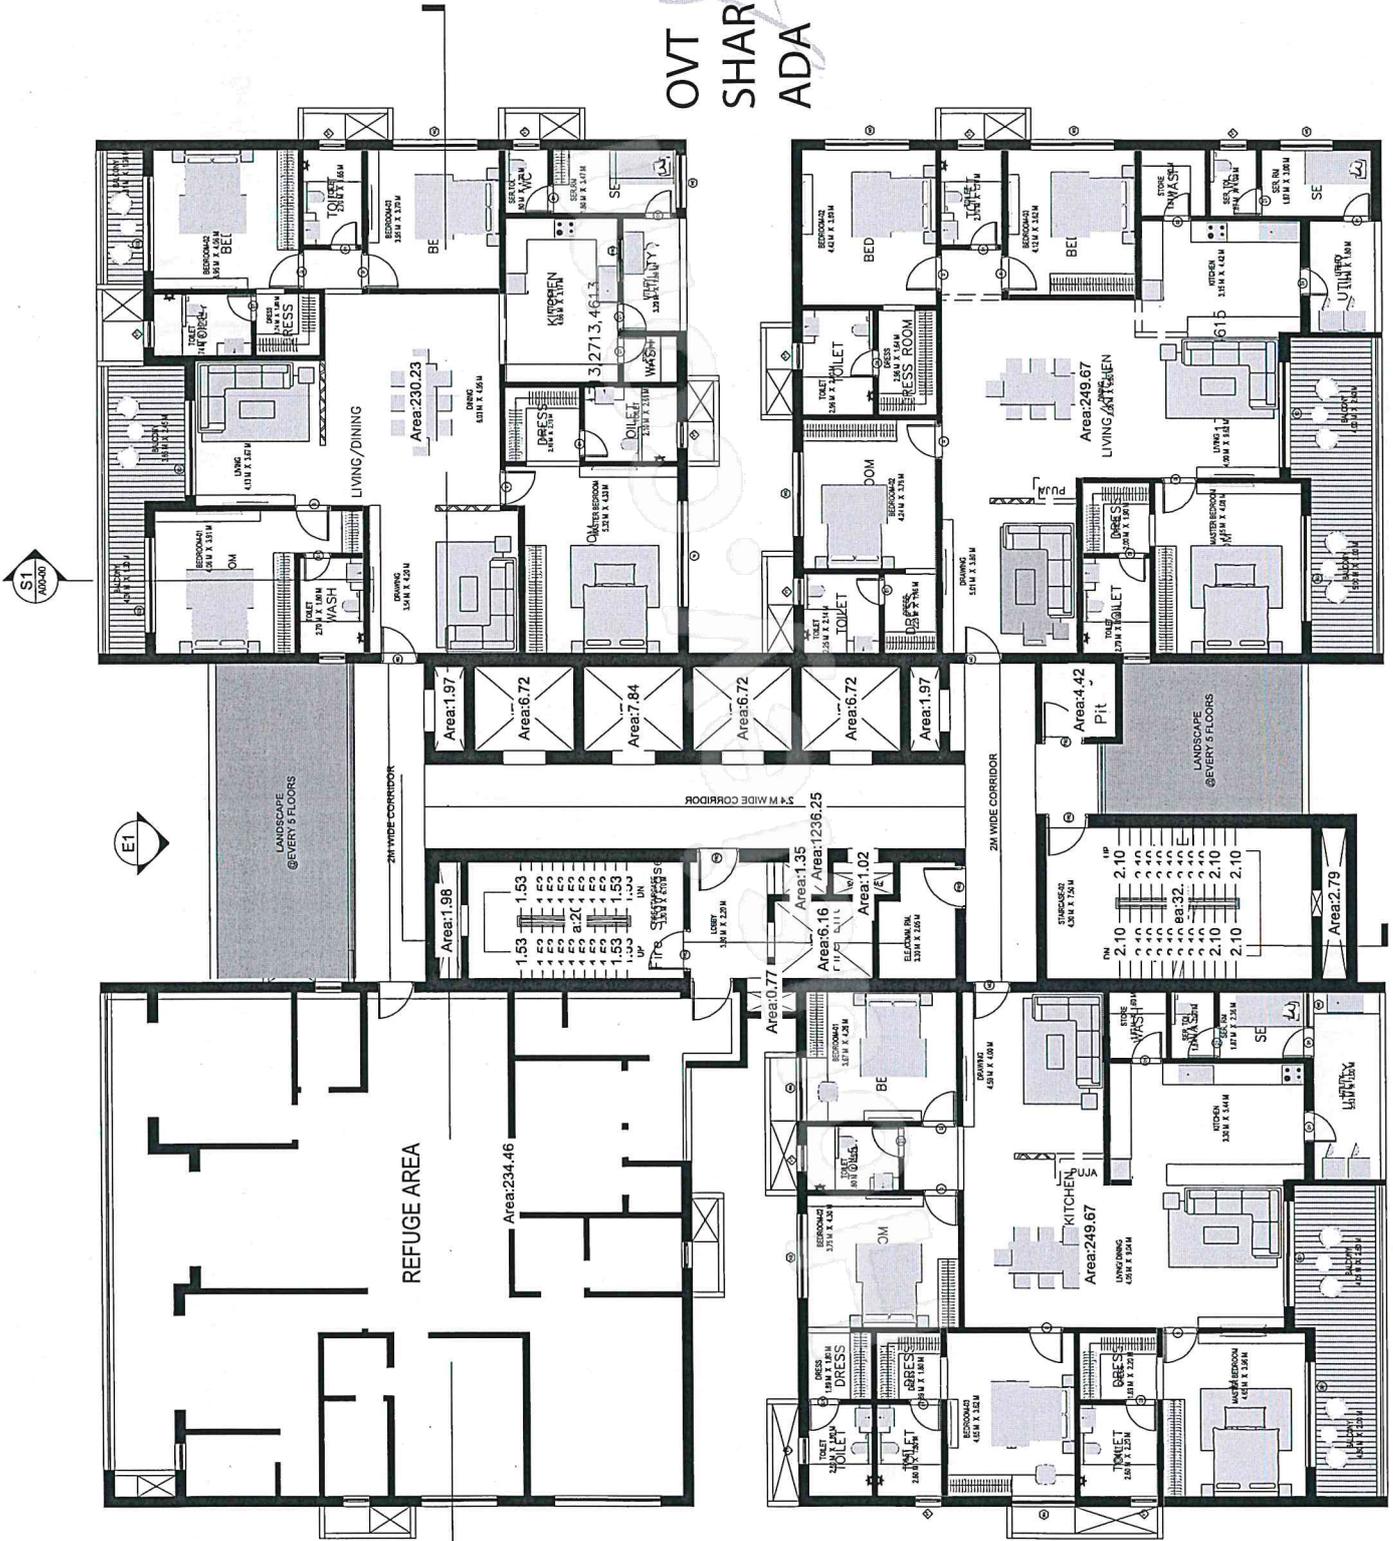


1 TOWER 2 REFUGE FLOOR PLAN(17,27,46,55)

1:100

OVT

Digitally signed by
OVT SHARADA
Date: 2025.02.18
19:49:40 +05'30'


SHARADA

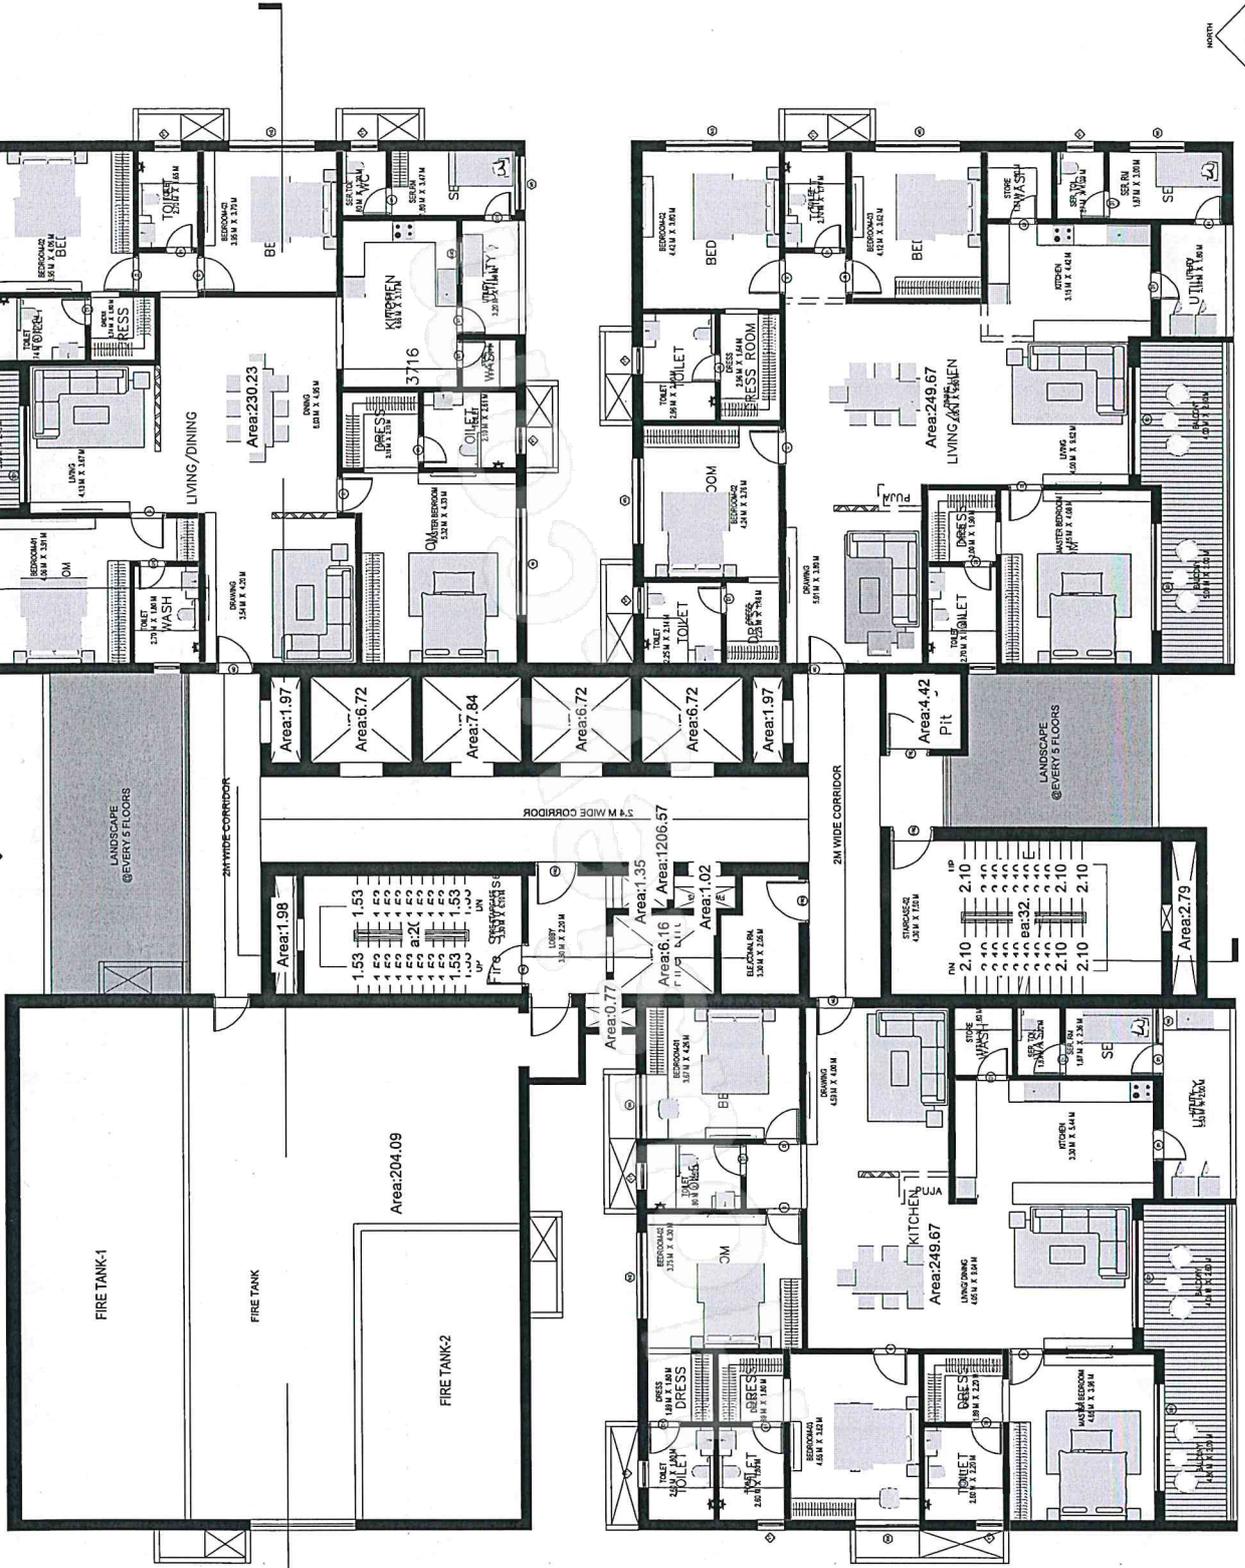

1 TOWER 2 FIRE TANK 37TH FLOOR
1:100

OVT
 SHAR
 ADA

Digitally
 signed by OVT
 SHARADA
 Date: 2025.02.18
 19:50:57
 +05'30'

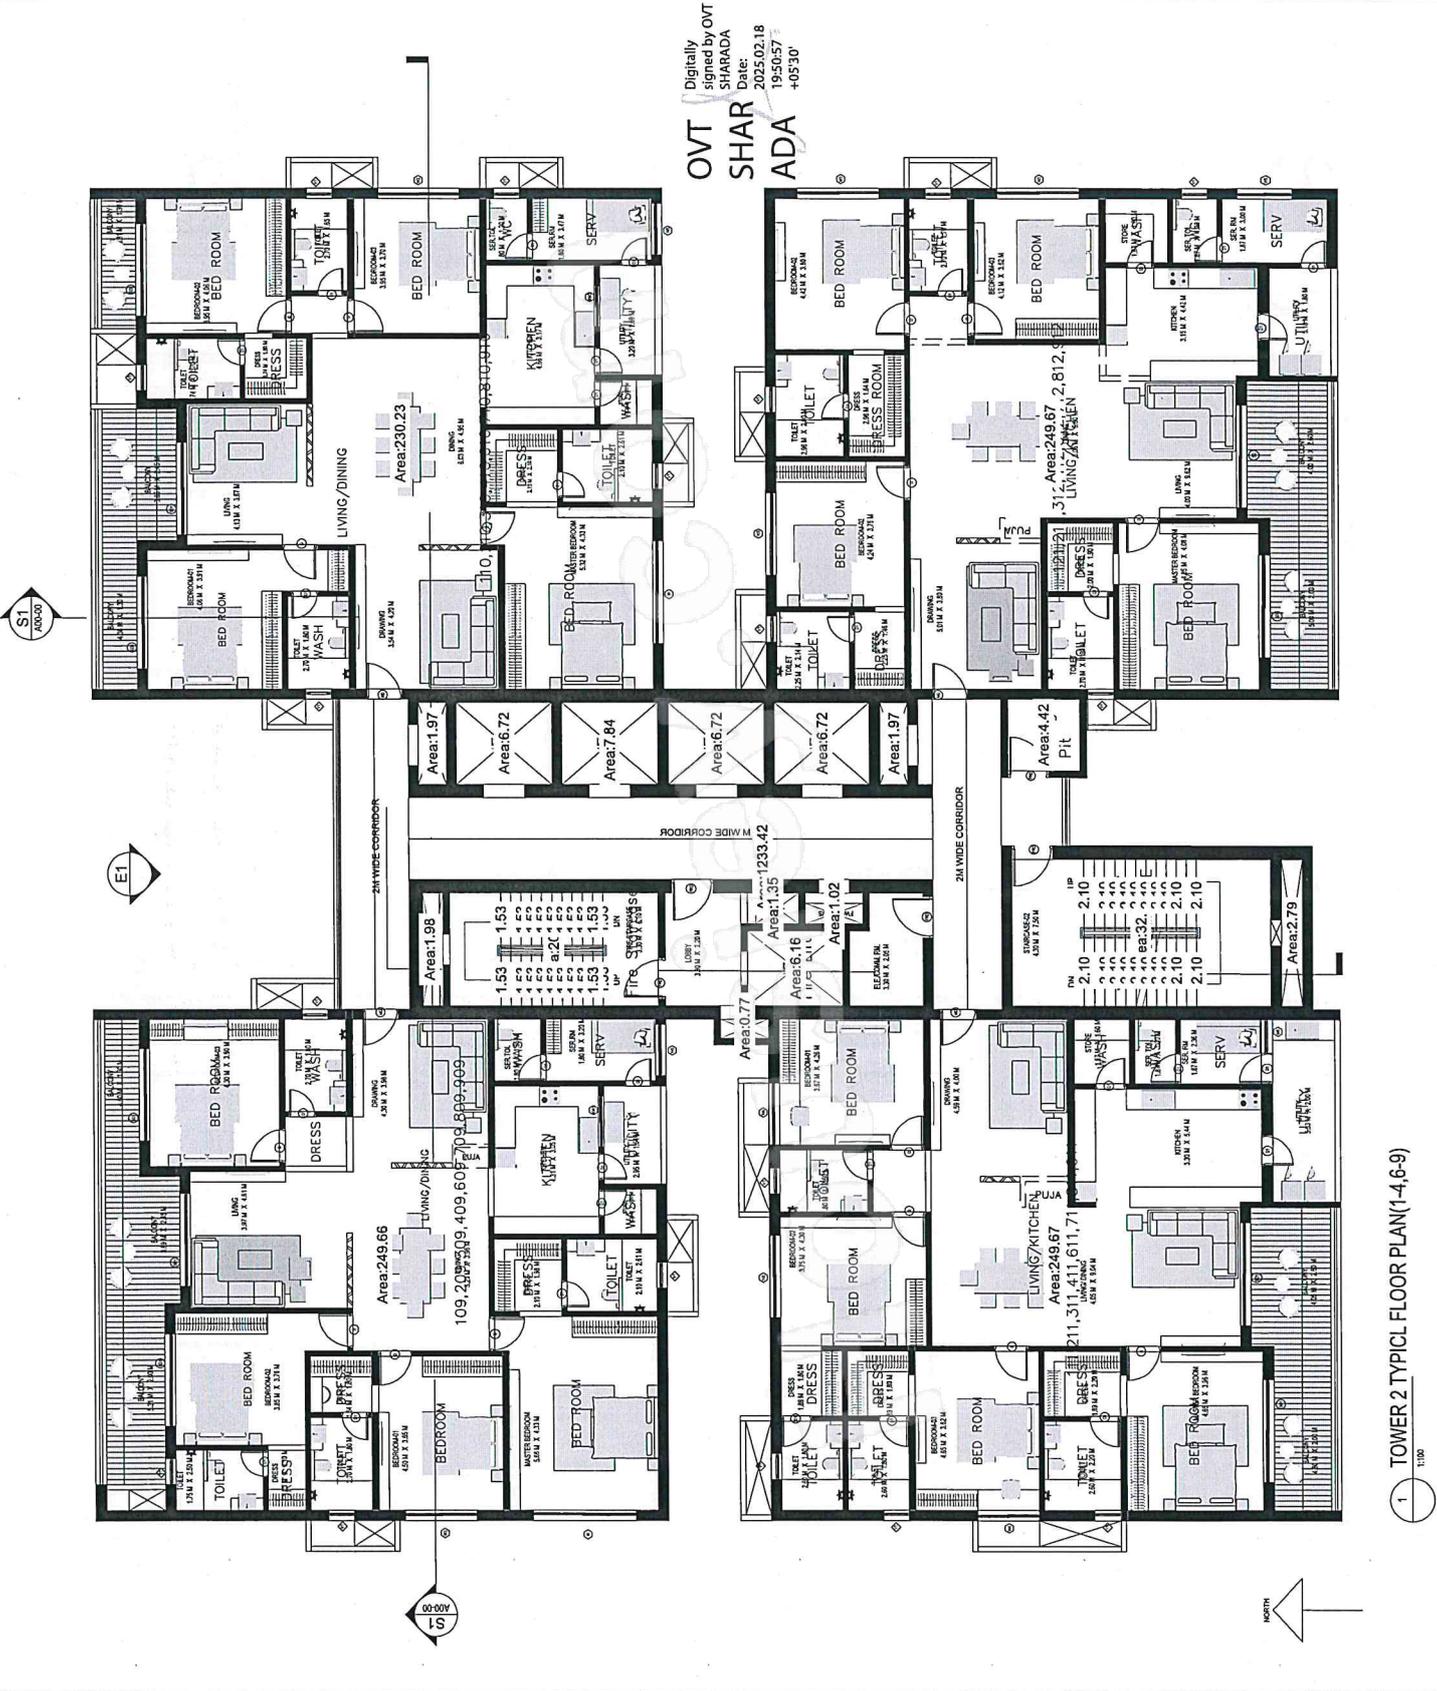

1 TOWER 2 TYPICAL FLOOR PLAN(1-4,6-9)