


ONLY FOR THE DEMARCATION AND DEVELOPMENT PURPOSE

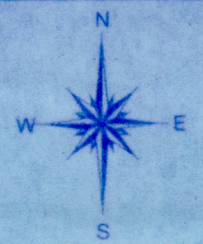

Scale:- 1:750 (1cm = 7.5mtr)



AREA STATEMENT

SL.NO	VILLAGE NAME	SY.NO	AREA IN Acre	AREA IN Guntas	KHARAB GUNTAS	CONVERSION ORDER NUMBER
1	Bandaramana Halli	11	04	12	03	NO.411694 Dtd:-04/11/2022
TOTAL			04	12	03	

LAND USE ANALYSIS

Total Area Of Layout - 04Acres 12Guntas (17,401.24 Sqm)

SL.NO	DESCRIPTION	AREA IN SQMT	%
1	RESIDENTIAL	9,203.78	52.89
2	PARKS	1,742.83	10.02
3	CA	871.53	5.01
4	ROAD	5,583.10	32.08
TOTAL		17,401.24	100.00

PLOT DETAILS

SL NO	PLOT SIZE	NO. OF SITE
1	12.00m x 20.43m	28
2	14.55m x 24.00m	02
3	ODD SITES*	05
TOTAL		35

OWNER

K. H. Nagamani
Smt.K.H.NAGAMANI

(Signature)

Sri.K.DODDAHANUMANTHAPPA
ENGINEER

(Signature)

SRIKANTH C.N

BCC/BL/3.6/E-4449/2019-20

ONENESS INFRATECH

#9/9, 2nd Floor, 59th Cross, 5th Block
Near Bhasyam Circle, Rajajinagar,
Bangalore-560 010

Tel : 080-41141611 Email :info@oitech.co.in
www.oitech.co.in

TITLE


DRAFT RESIDENTIAL LAYOUT PLAN IN
SY.No.11 OF BANDARAMANAHALLI VILLAGE,
KASABA HOBLI,DEVANAHALLI TALUK

BIAAPA APPROVED LAYOUT
BIAAPA/TP/LAO/92 & 388/2009-10
Dtd:-22-03-2010

Housiey.com

ODD SITE DIMENSIONS		
SL.NO	SITE NO.	AREA (SQM)
1	1	372.69
2	20	357.28
3	21	338.89
4	24	286.02
5	35	286.02
TOTAL		1640.90

PARK DETAILS	
SLNO	AREA SQM
PARK-1	1215.75
PARK-2	527.08
TOTAL	1,742.83

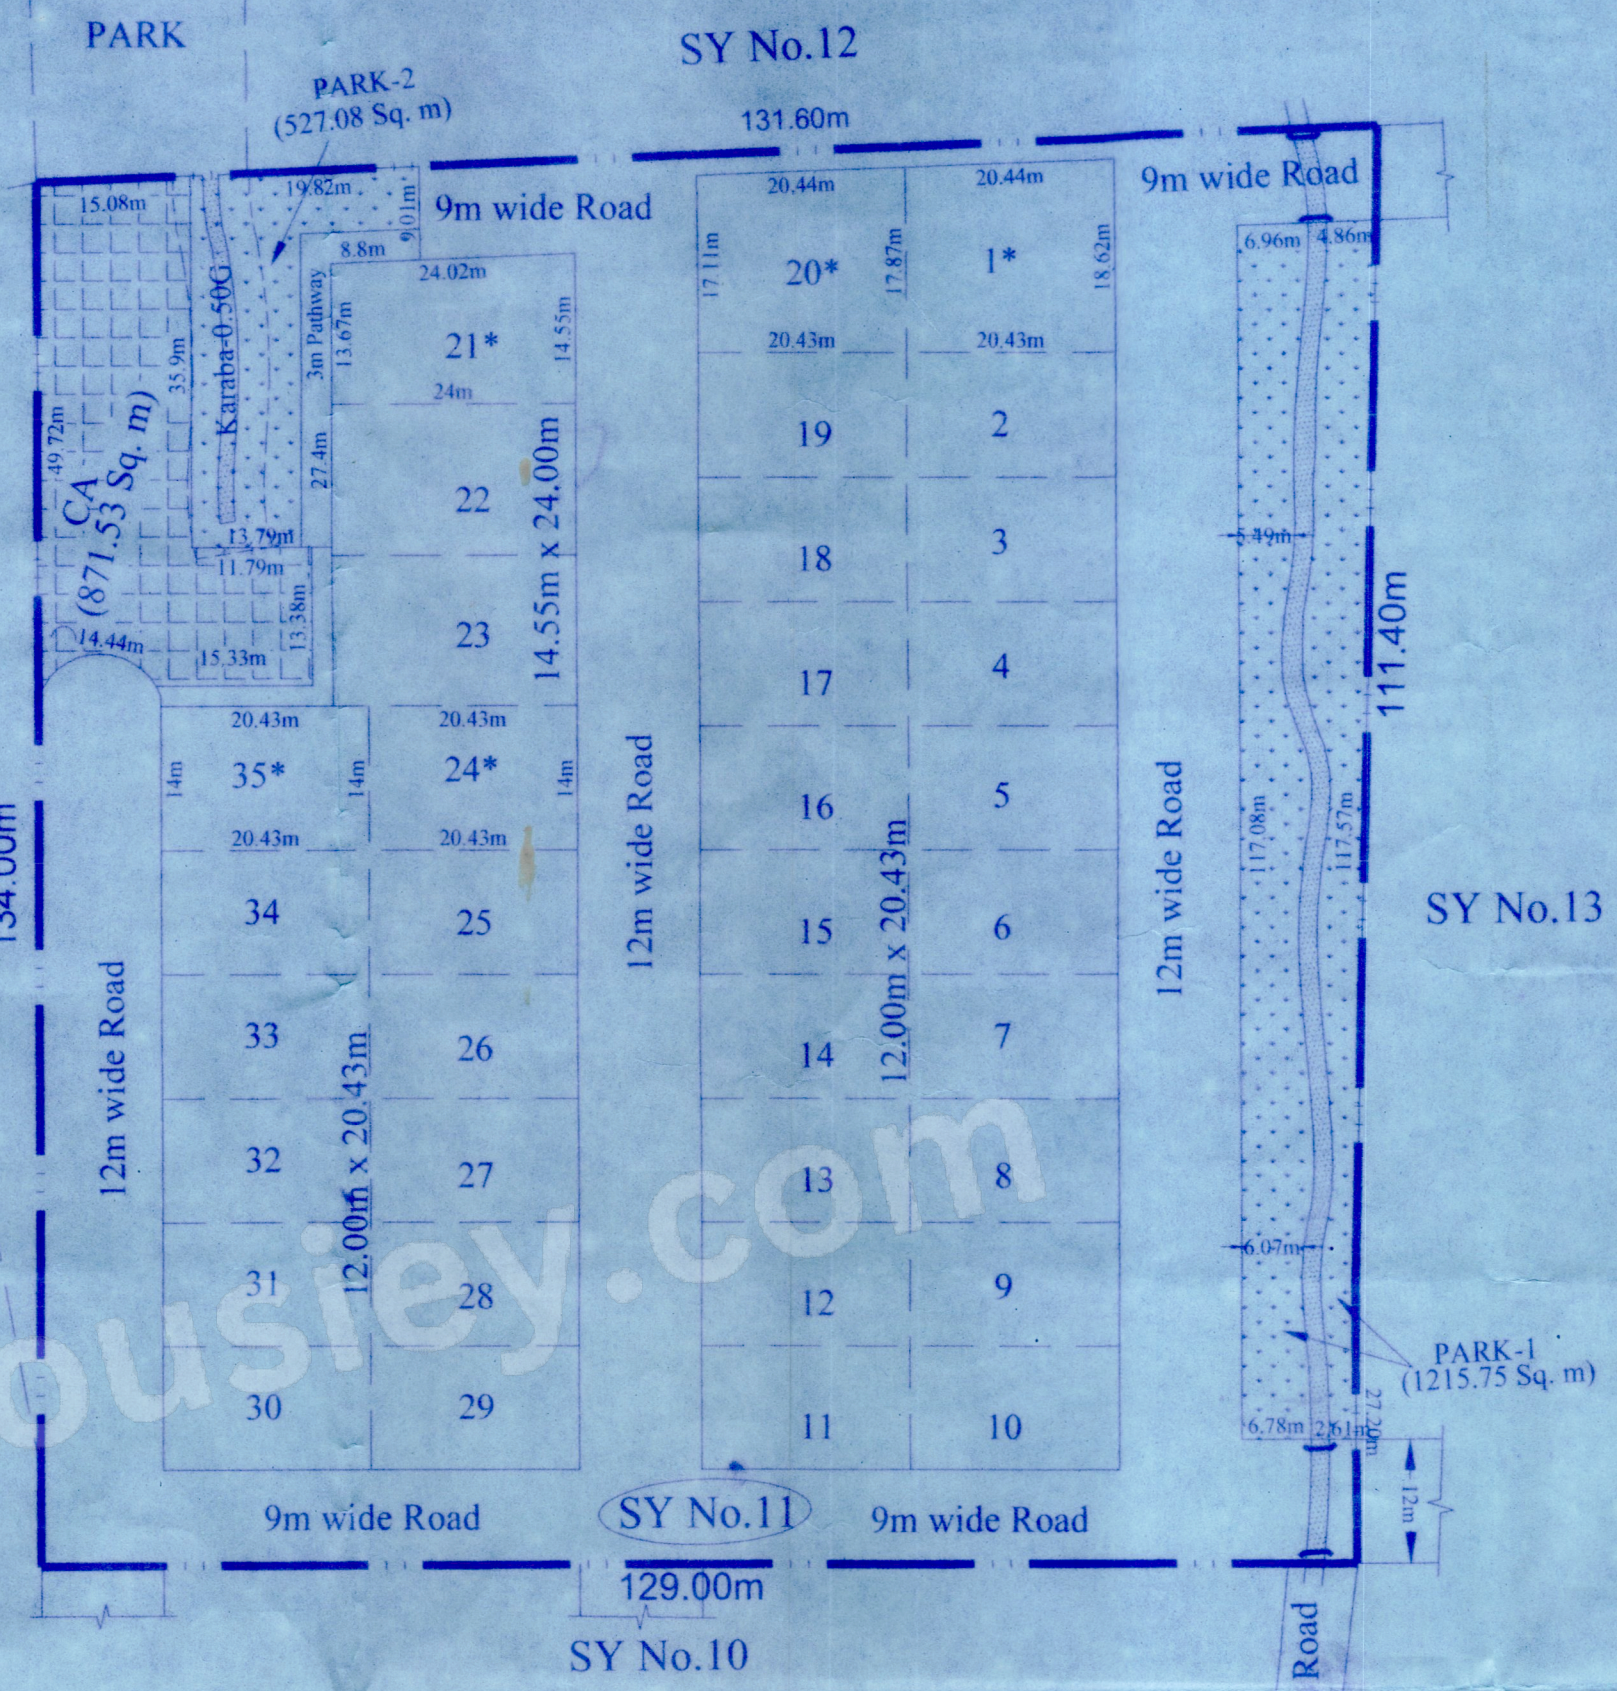

To Uganawadi Circle

I V C Road

From Devanahalli

SANCTIONING AUTHORITY

* ತಾತ್ಕಾಲಿಕ ಅನುಮೋದನೆ

ಕರ್ನಾಟಕ ನಗರ ಮತ್ತು ಗ್ರಾಮಾಂತರ ಯೋಜನೆ ಕಾಯ್ದೆ 1961 ರ
ಕಲಂ 17 ರನ್ವಯ ಹಾಗೂ ದಿನಾಂಕ 29-11-2022 ರಂದು ನಗರ
ಪ್ರಾಧಿಕಾರ ಸೆಕ್ಷೆಯ ವಿಸಯ ಸಂಖ್ಯೆ 135-74 ರಲ್ಲಿ
ನಿರ್ಣಯದನ್ವಯ, ಪ್ರಾಧಿಕಾರದ ಪತ್ರ ಸಂಖ್ಯೆ : ಬಿಬಿಎಂಸಿ/ನಿ/ಬಿ/ಎಲ್/ಎಂ. /67/2022-23 ದಿನಾಂಕ 27/06/23
ರಲ್ಲಿನ ಪ್ರಕಟಣೆಗೊಳಪಟ್ಟ ದಿನಾಂಕ 27-06-2023 ರಿಂದ ದಿನಾಂಕ
26-06-2023 ವರೆಗೆ ಎರಡು ವರ್ಷದ ಅವಧಿಗೆ ಬಿಟ್ಟುಕೊಟ್ಟ
ತಾತ್ಕಾಲಿಕ ಅನುಮೋದನೆಯನ್ನು ನೀಡಲಾಗಿದೆ.

(Signature)
ಸದಸ್ಯ ಕಾರ್ಯದರ್ಶಿ,
ಬೆಂಗಳೂರು ಅಂತರಾಷ್ಟ್ರೀಯ ವಿಮಾನ ನಿಲ್ದಾಣ ಪ್ರದೇಶ ಯೋಜನೆ ಪ್ರಾಧಿಕಾರ,

ಬೆಂಗಳೂರು