


3RD PODIUM LVL. PLAN  
 SCALE - 1:100  
 26 NOS CAR PARKS WITH STACK

Housiey.com

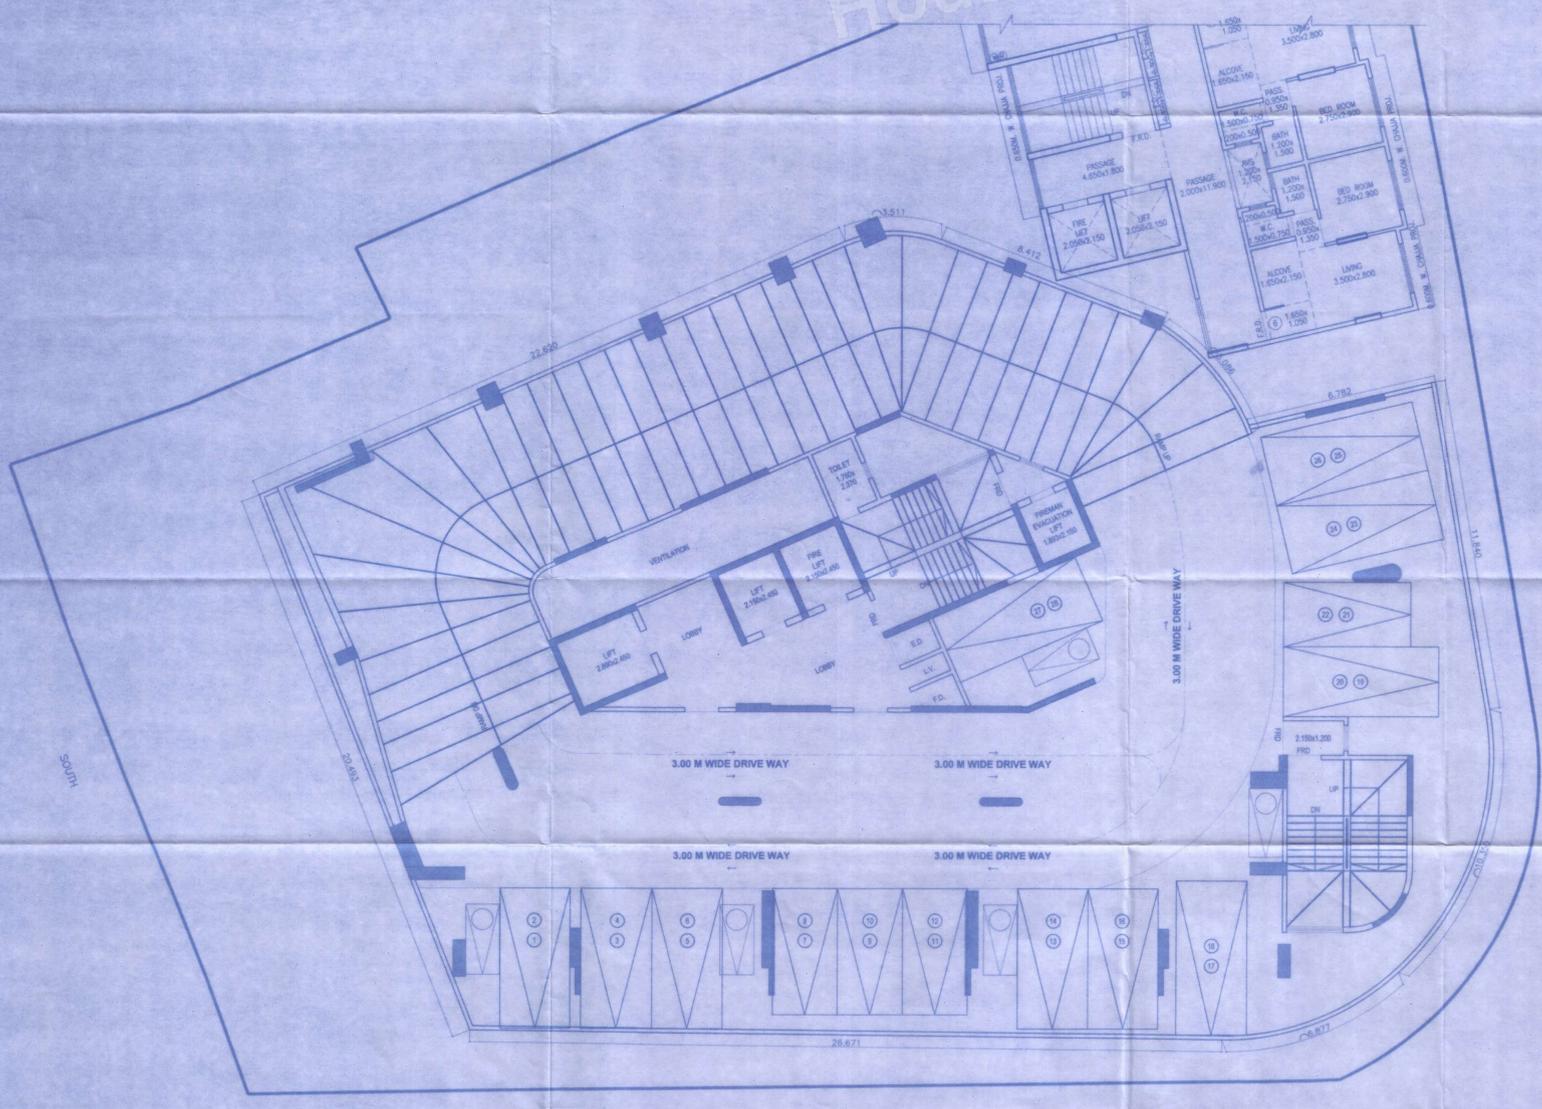

4TH PODIUM LVL. PLAN  
 SCALE - 1:100  
 28 NOS CAR PARKS WITH STACK


Approved Subject to the condition  
 Mentioned in this office permission  
 Letter No. SRA/ENG/2024/KV/MHADA/0009/  
 Dt. 21/11/2024  
 KV/MHADA/0009/2024/0130/09/100  
 dated 21/11/2024  
 Executive Engineer  
 Slum Rehabilitation Authority  
 Brihanmumbai

STAMP OF APPROVAL OF PLANS

DFO Dy.CFO  
 DESCRIPTION OF PROPOSAL & PROPERTY  
 PROPOSED DEVELOPMENT UNDER SLUM REHABILITATION SCHEME  
 UNDER REG. 33(10) IMPLEMENTED ON PLOT BEARING  
 C.T.S. NO. 1103 (PT) OF VILLAGE VERSOVA, SITUATED IN  
 K/W WARD, ANDHERI (W), MUMBAI.  
 NAME OF DEVELOPER

For M/s. Soar High Infracon LLP  
 JOB NO. DATE DWG NO. SCALE DRN BY CHKD BY  
 -06 1:100 SHANKAR B


RISHI ARCHITECTS & CONSULTANTS  
 4TH FLOOR, 27th RAJAWADI  
 KUMHAR BUILDING, BESIDES NEELKANTH VALLEY,  
 CHANDANI (WEST), MUMBAI - 400 077.  
 Email: 8169232633@gmail.com Contact: 8169232633

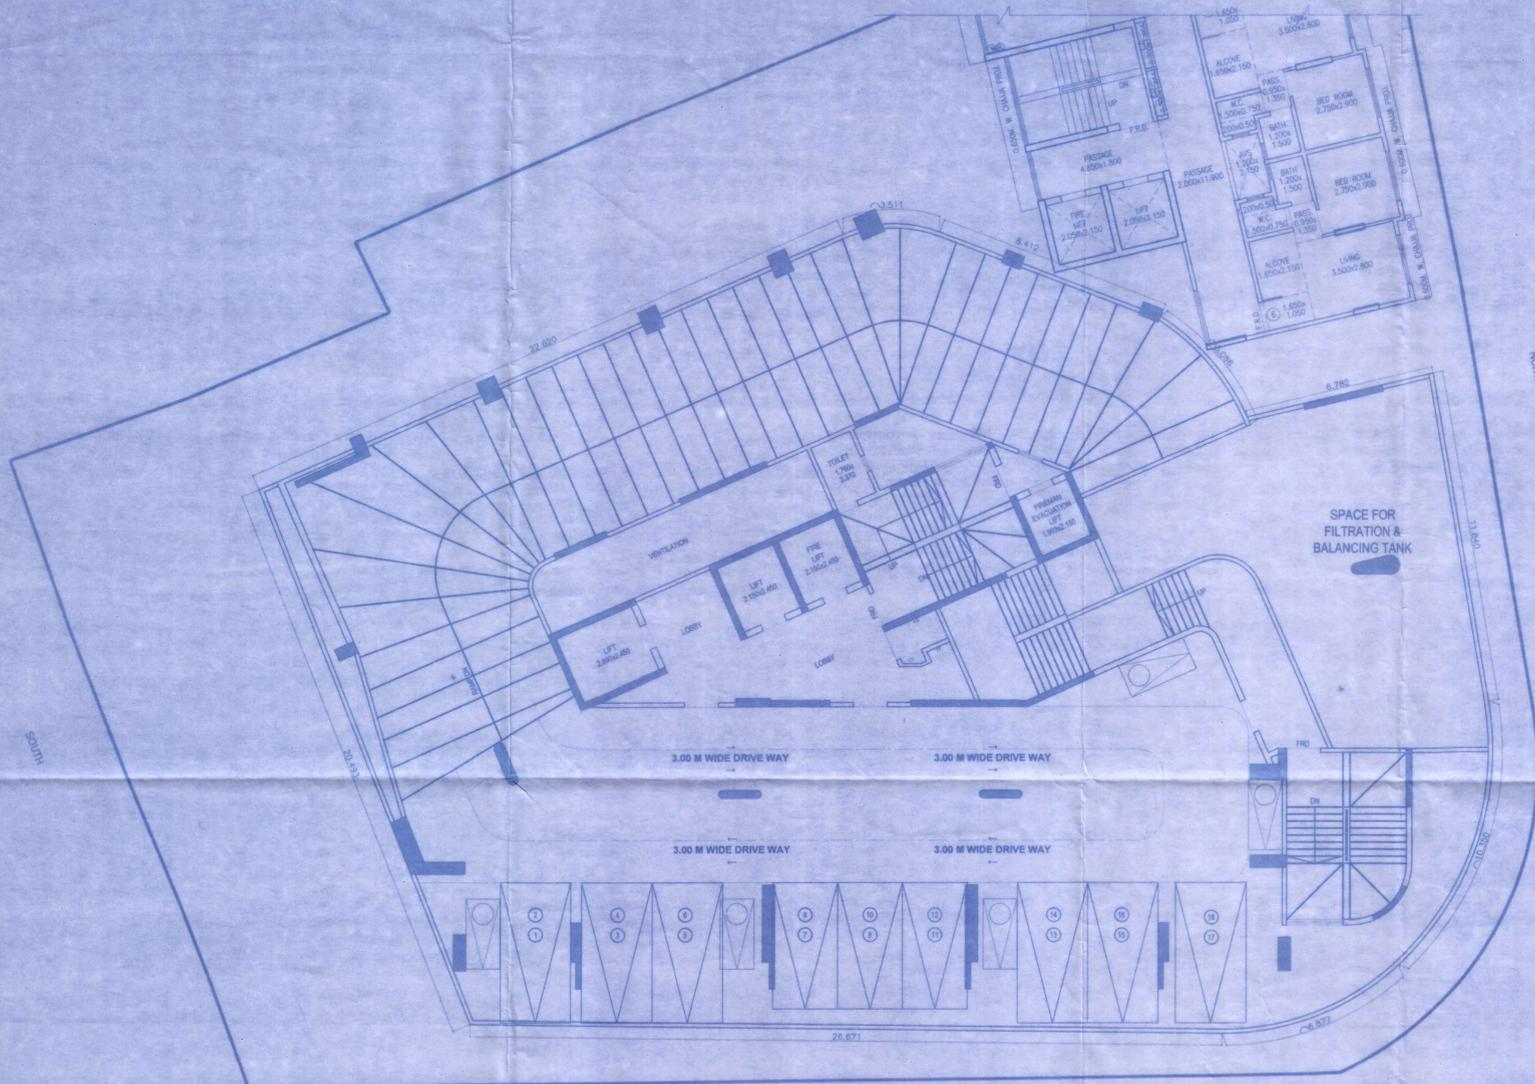

**FITNESS CENTER AREA CALCULATION**

1	0.50 X 11.85 X 1 NO	=	7.11 SQ.MT.
2	6.20 X 15.35 X 1 NO	=	95.17 SQ.MT.
3	1.2 X 2.95 X 1.01 X 1 NO	=	1.04 SQ.MT.
4	1.2 X 2.95 X 0.54 X 1 NO	=	0.56 SQ.MT.
5	13.50 X 2.22 X 1 NO	=	29.97 SQ.MT.
6	1.50 X 3.90 X 1 NO	=	3.90 SQ.MT.
7	18.55 X 7.43 X 1 NO	=	137.83 SQ.MT.
8	20.85 X 0.85 X 1 NO	=	13.55 SQ.MT.
9	3.80 X 8.78 X 1 NO	=	25.76 SQ.MT.
10	5.20 X 7.40 X 1 NO	=	38.48 SQ.MT.
11	1.00 X 4.12 X 1 NO	=	4.12 SQ.MT.
<b>TOTAL ADDITION</b>		=	<b>357.48 SQ.MT.</b>

5TH PODIUM LVL. PLAN  
SCALE - 1:100  
18 NOS CAR PARKS WITH STACK

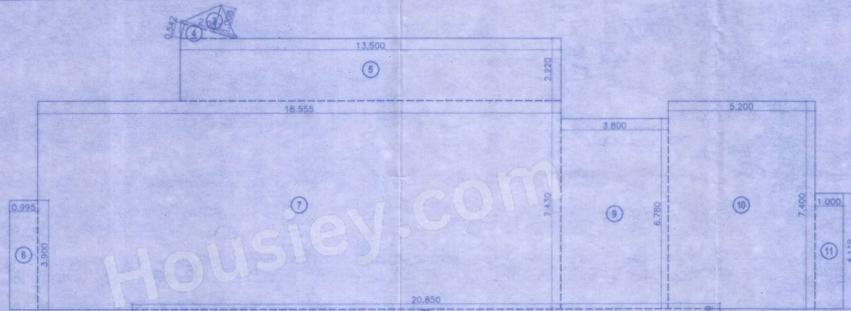


FITNESS CENTER AREA LINE DIAGRAM  
SCALE - 1:100

**FITNESS CENTER REQUIRED AREA 2% OF 6432.32 = 128.65 SQ.MT.**

**FITNESS CENTER AREA PROPOSED = 357.48 SQ.MT.**

**EXCESS FITNESS CENTER AREA = 228.83 SQ.MT.**

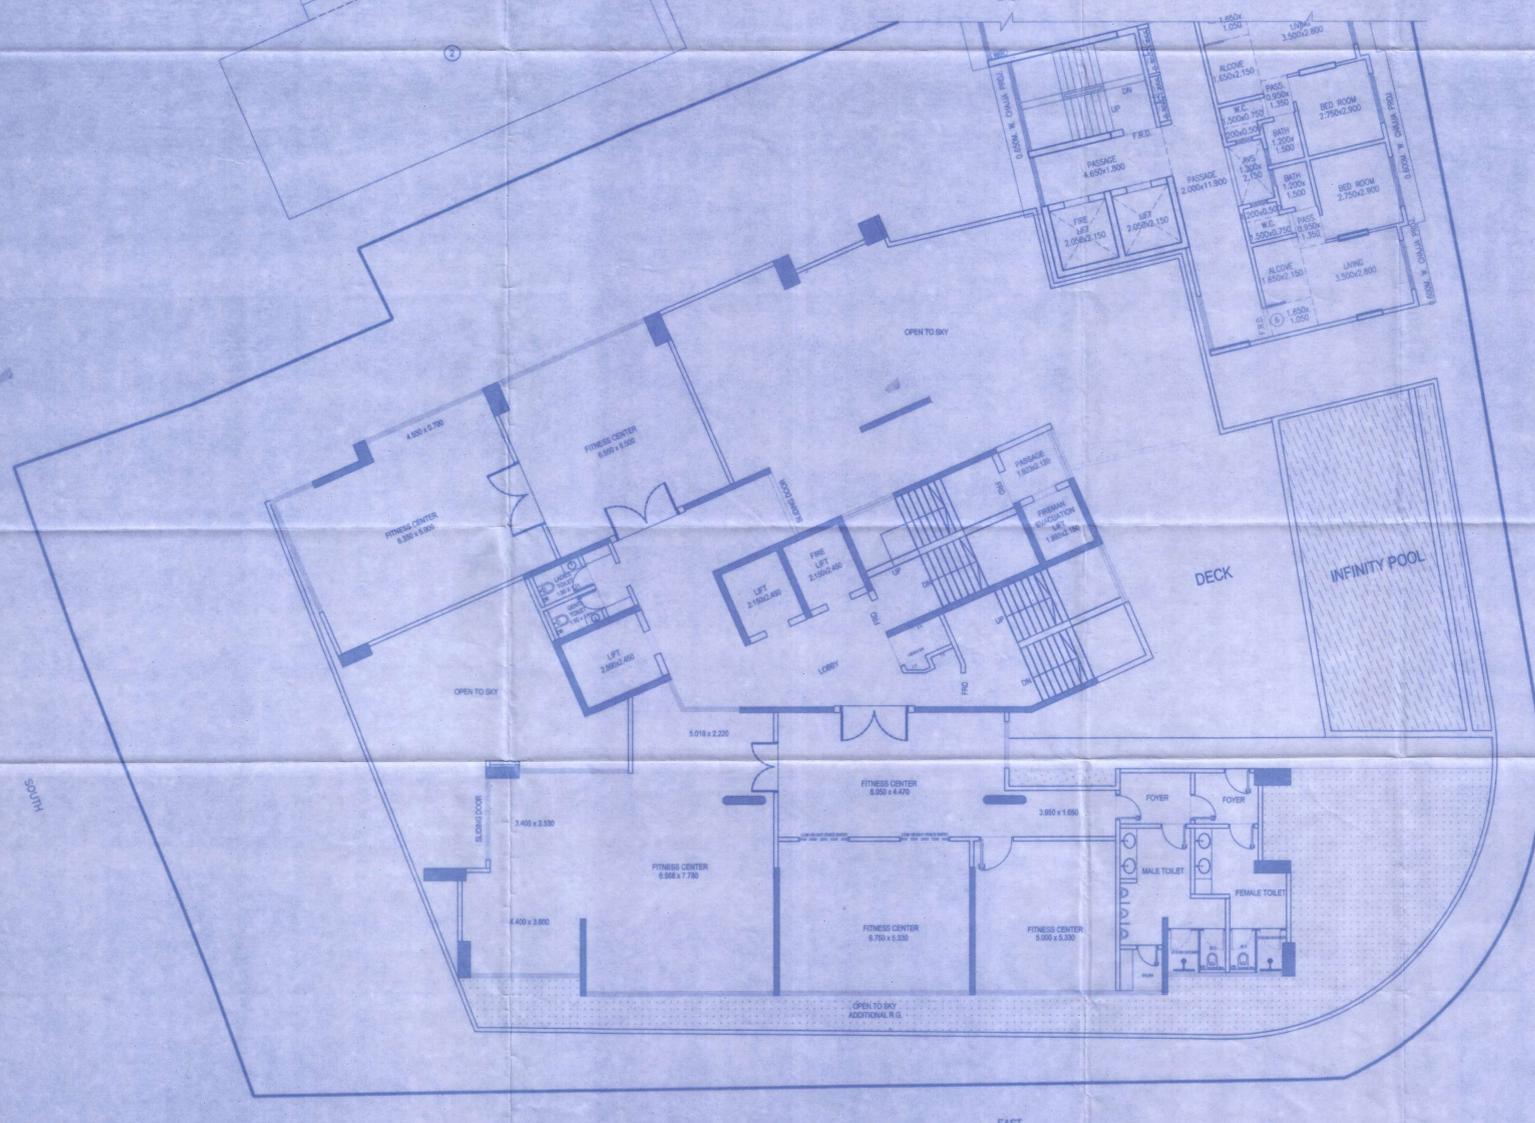

6TH PODIUM LVL. PLAN (AMENITY FLOOR)  
SCALE - 1:100

Approved Subject to the condition  
Mentioned in this office permission  
Letter No. SRA/ENG/KM/MHAB/0009/  
Dt: 2023/03/06/1P/15/3  
KVI/MHAB/2023/0139/009/AP/15/3  
dated: 21/11/2024

Executive Engineer  
Slum Rehabilitation Authority  
Brihanmumbai

DFO Dy.CFO

DESCRIPTION OF PROPOSAL & PROPERTY  
PROPOSED DEVELOPMENT UNDER SLUM REHABILITATION SCHEME  
UNDER REG. 33(10) IMPLEMENTED ON PLOT BEARING  
C.T.S. NO. 1103 (PT) OF VILLAGE VERSOVA, SITUATED IN  
K/W WARD, ANDHERI (W), MUMBAI.

NAME OF DEVELOPER  
For M/s. Soor High Infracon LLP

JOB NO. DATE DWG. NO. SCALE DRN BY CHKD BY  
AAC-07 1:100 SHANKAR B

ARCHITECTS & CONSULTANTS  
K/100, 4TH FLOOR, 7TH RAJAWADI  
ROAD, BESIDES NEELKANTH VALLEY,  
CHANDRANAGAR (EAST), MUMBAI - 400 077  
Email id : rajarch164@gmail.com Contact : 9169226633