




SCALE:
1:500

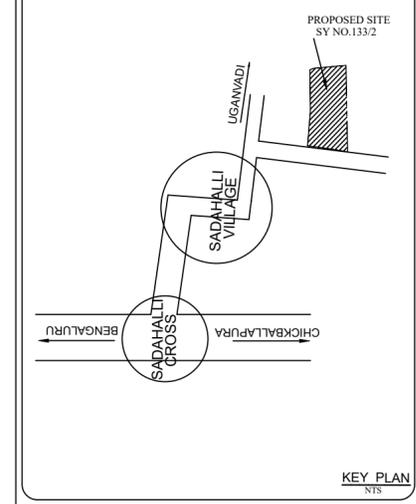

LAYOUT BOUNDARY - - - - -

AREA STATEMENT

Sl.No	VILLAGE	SY.NO	TOTAL EXTENT ACRES/GUNTAS	CONVERSION ORDER NUMBER & DATE
1	SADAHALLI	133/2	1 23 00	NO:ALN(D)SR.01/210-11 DATE :07/05/2010
TOTAL AREA			1 23 00	

LAND USE ANALYSIS
TOTAL AREA-1Acre-23Guntas (6373.71 Sqm)

Sl.No.	DESCRIPTION	AREA IN SQ MT	%
1	RESIDENTIAL	5253.20	82.42
2	ROAD	1120.51	17.58
TOTAL AREA		6373.71	100.00


TITLE:
PROPOSED RESIDENTIAL SINGLE SITE PLAN AT SY NO.133/2 AT SADAHALLI VILLAGE, KASABA HOBLI, DEVANAHALLI TALUK, BENGALURU RURAL DISTRICT. AN EXTENT OF 1A-23G(6373.17sq.M) IN FAVOUR OF M/S. MASS INVESTMENTS REPRESENTED BY MANAGING PARTNER Mr.AZAR MOHAMMED.

APPLICANT/OWNER:

M/S. MASS INVESTMENTS
REPRESENTED BY MANAGING PARTNER
Mr.AZAR MOHAMMED.

ENGINEER:

SRIRAM INFRATECH
CIVIL ENGINEERS AND CONSULTANTS
SLV Building, B.B.Road,Opp.Indian Oil
Petrol Bunk, near Taluk office,
Devanahalli-562110

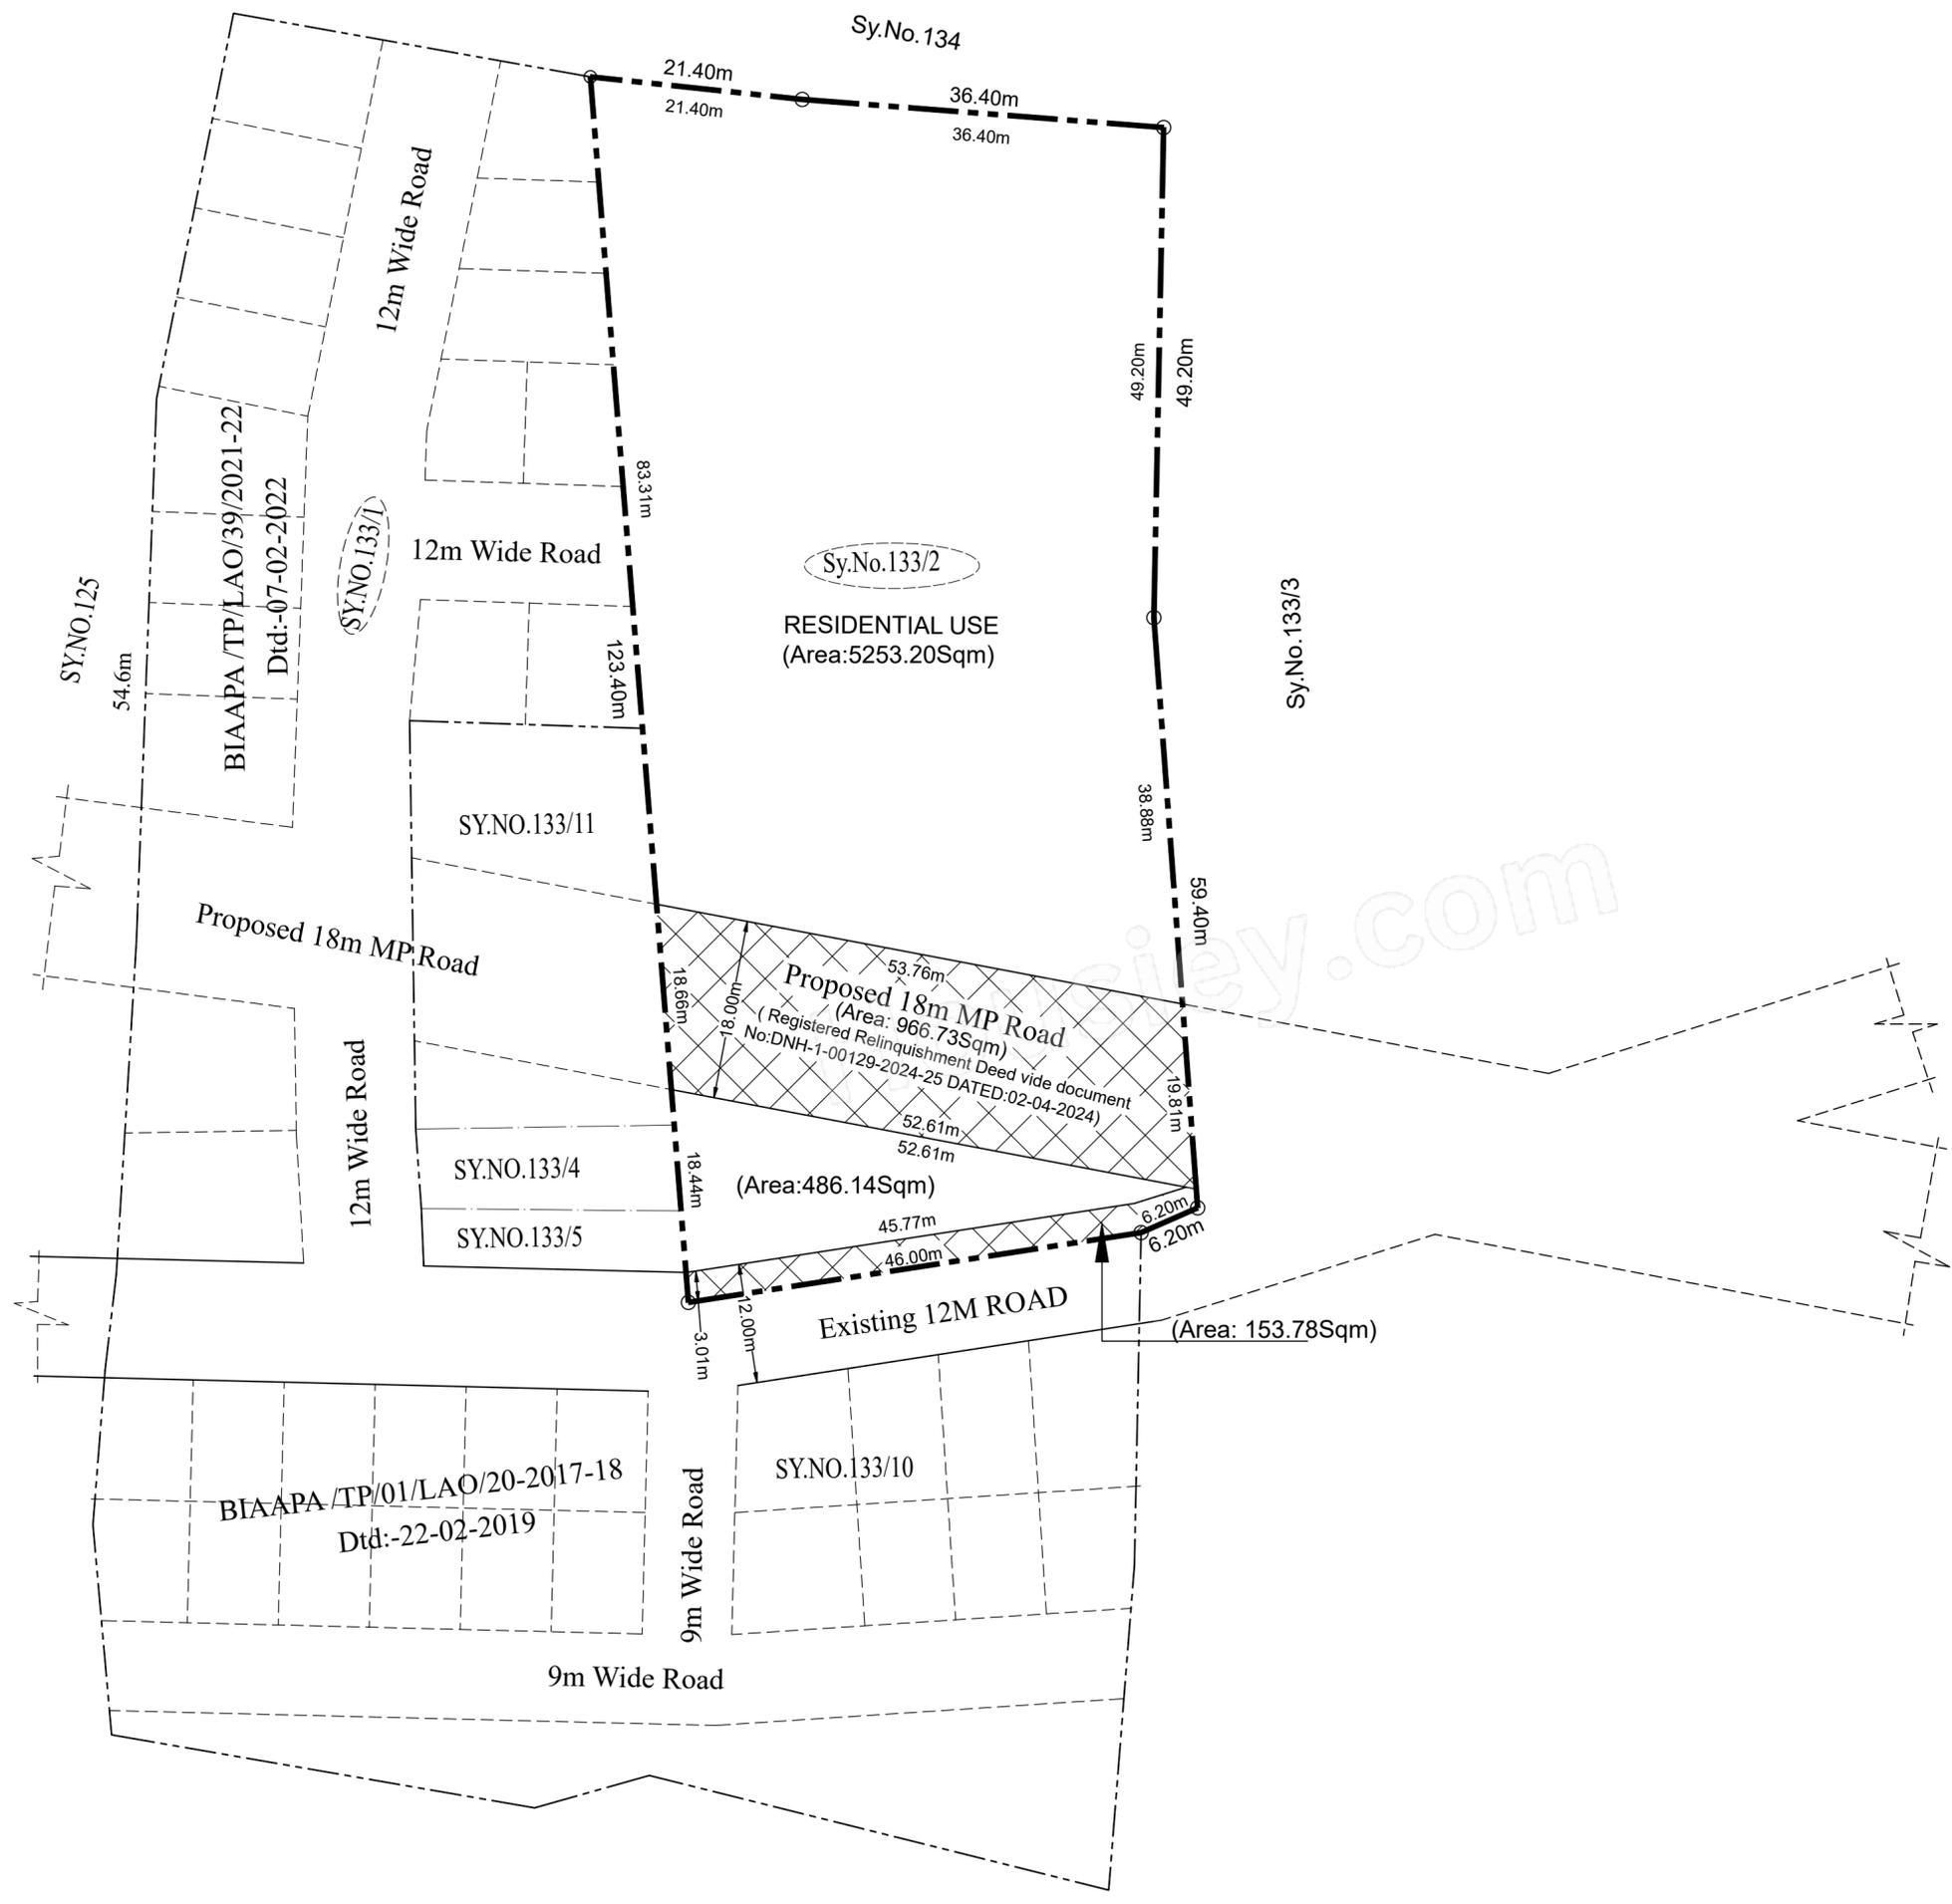

RESIDENTIAL SINGLE SITE PLAN