



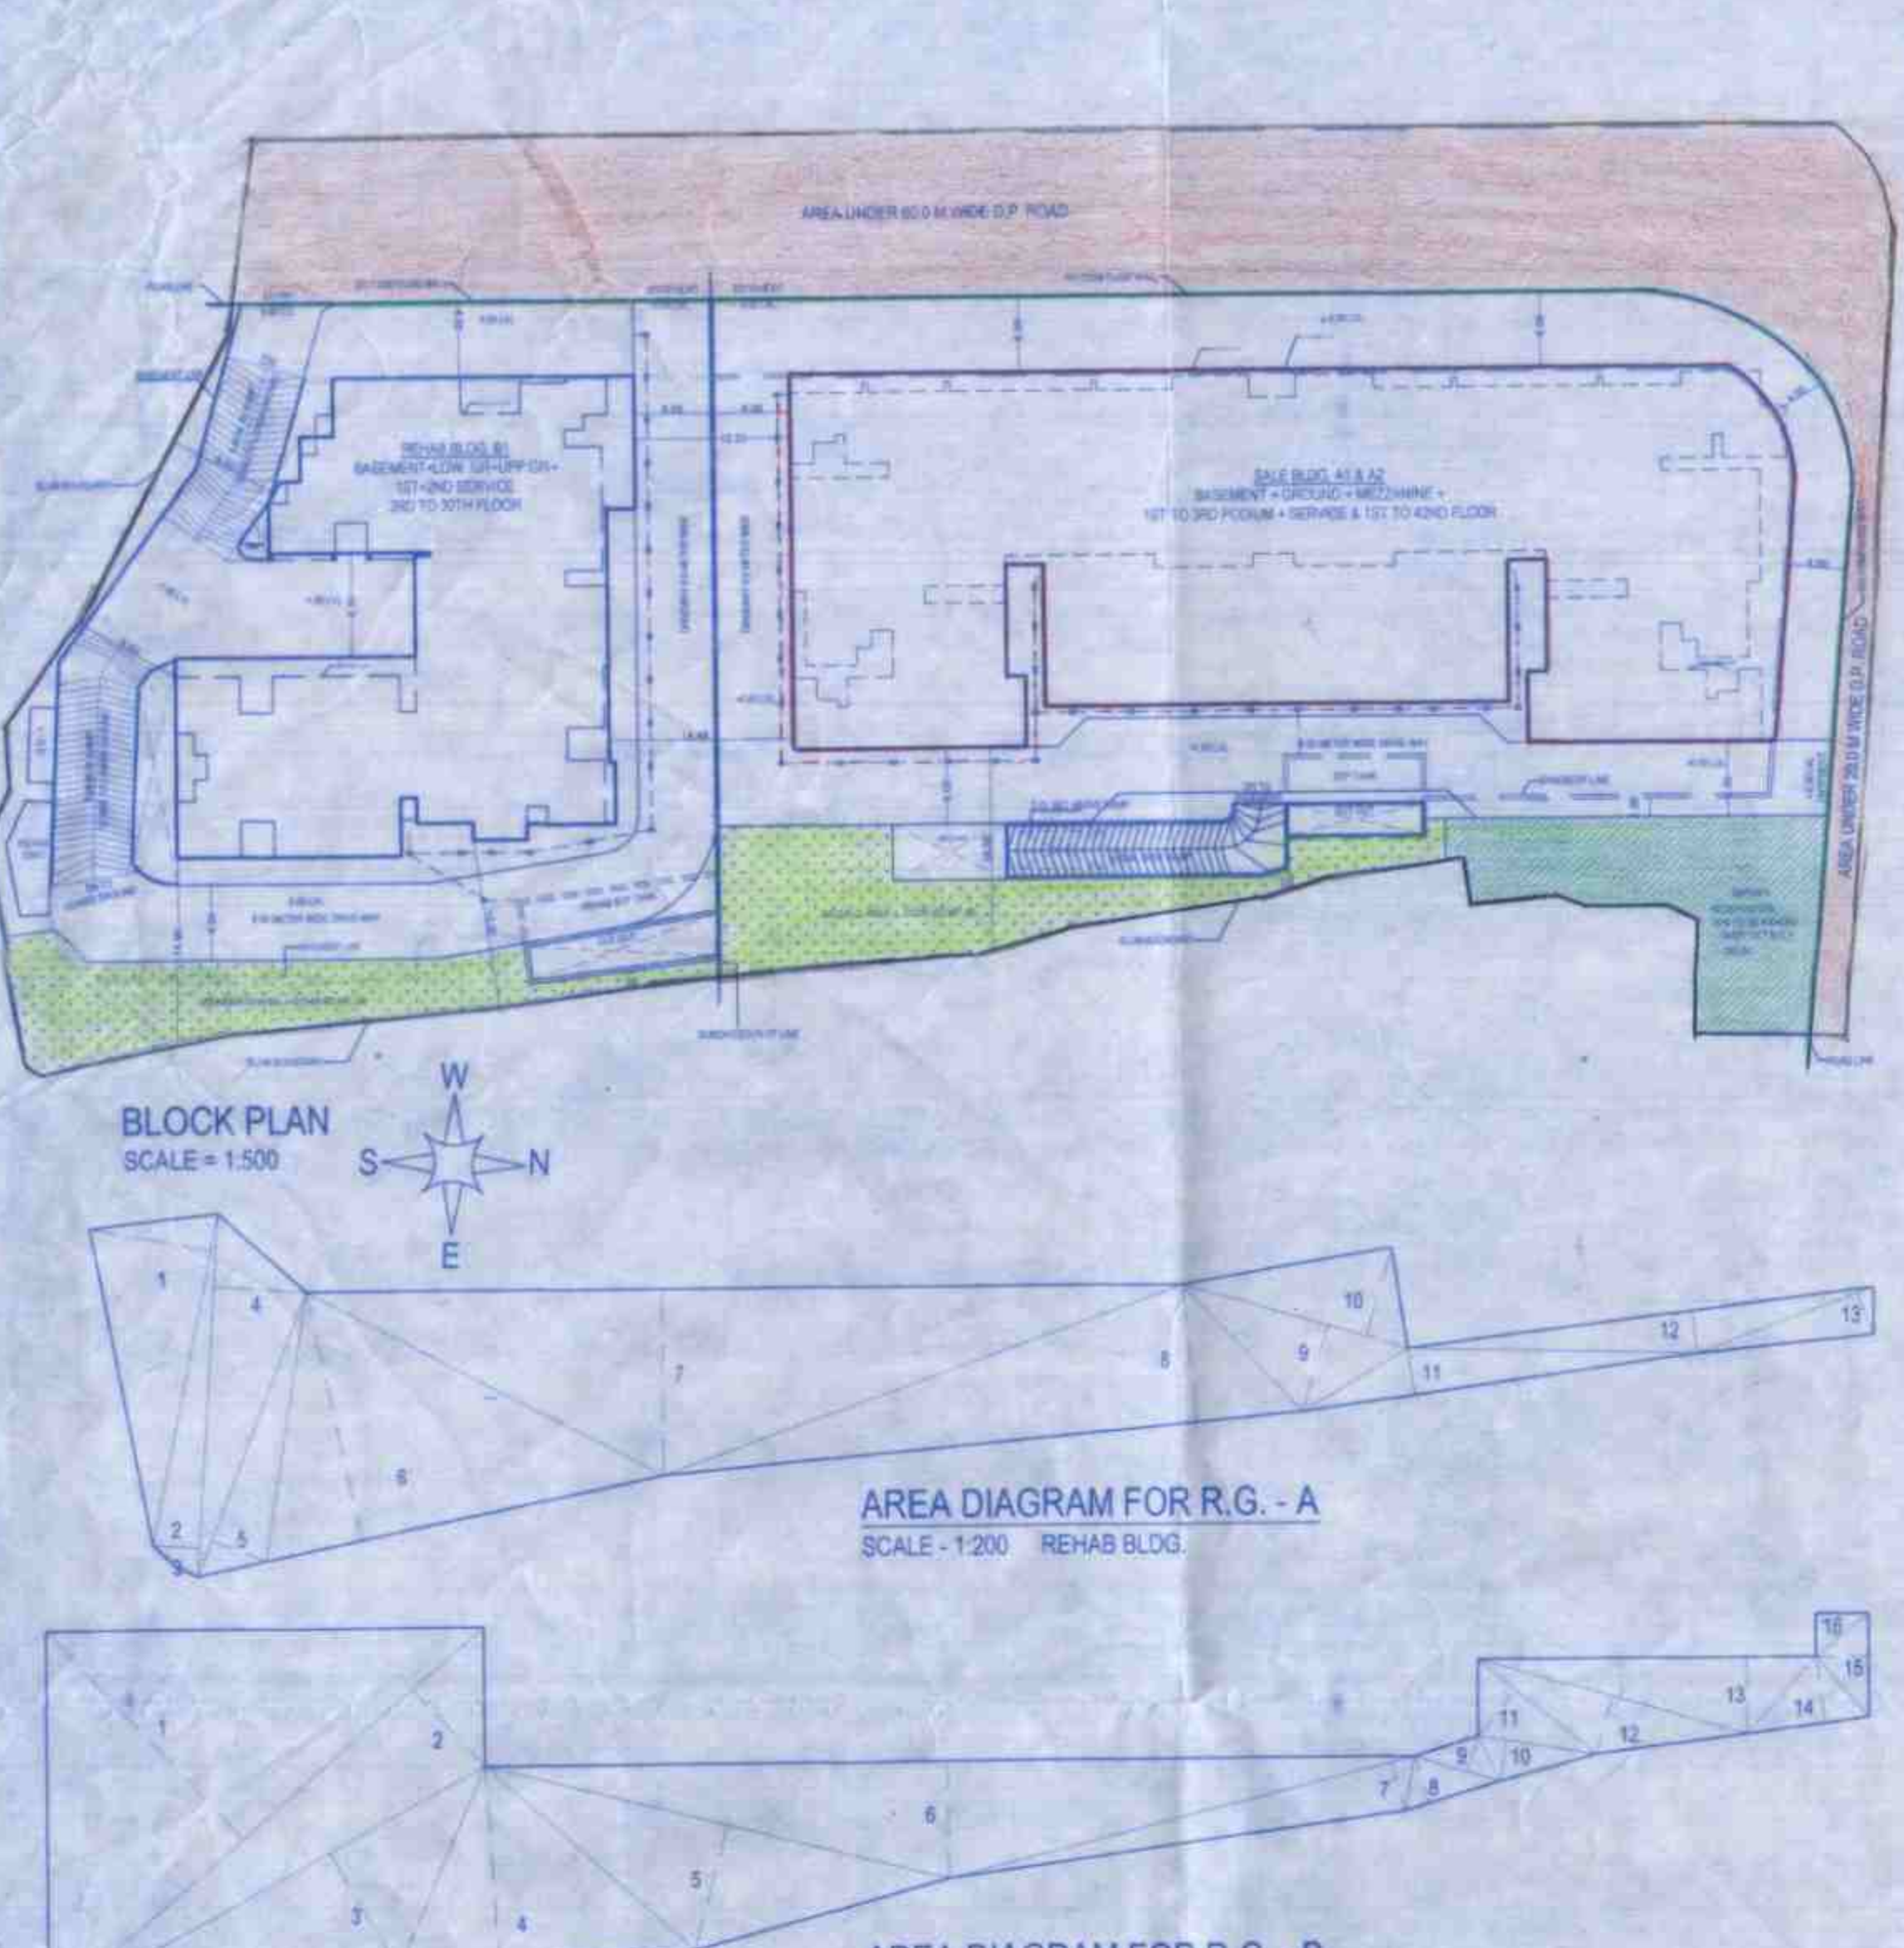


REHAB BLDG. AREA - A. SALE R.G. AREA - B. CAR PARKING PROVIDED IN PARKING TOWER. Includes tables for required ground level R.G. 10% of net plot area and car parking provided in parking tower.

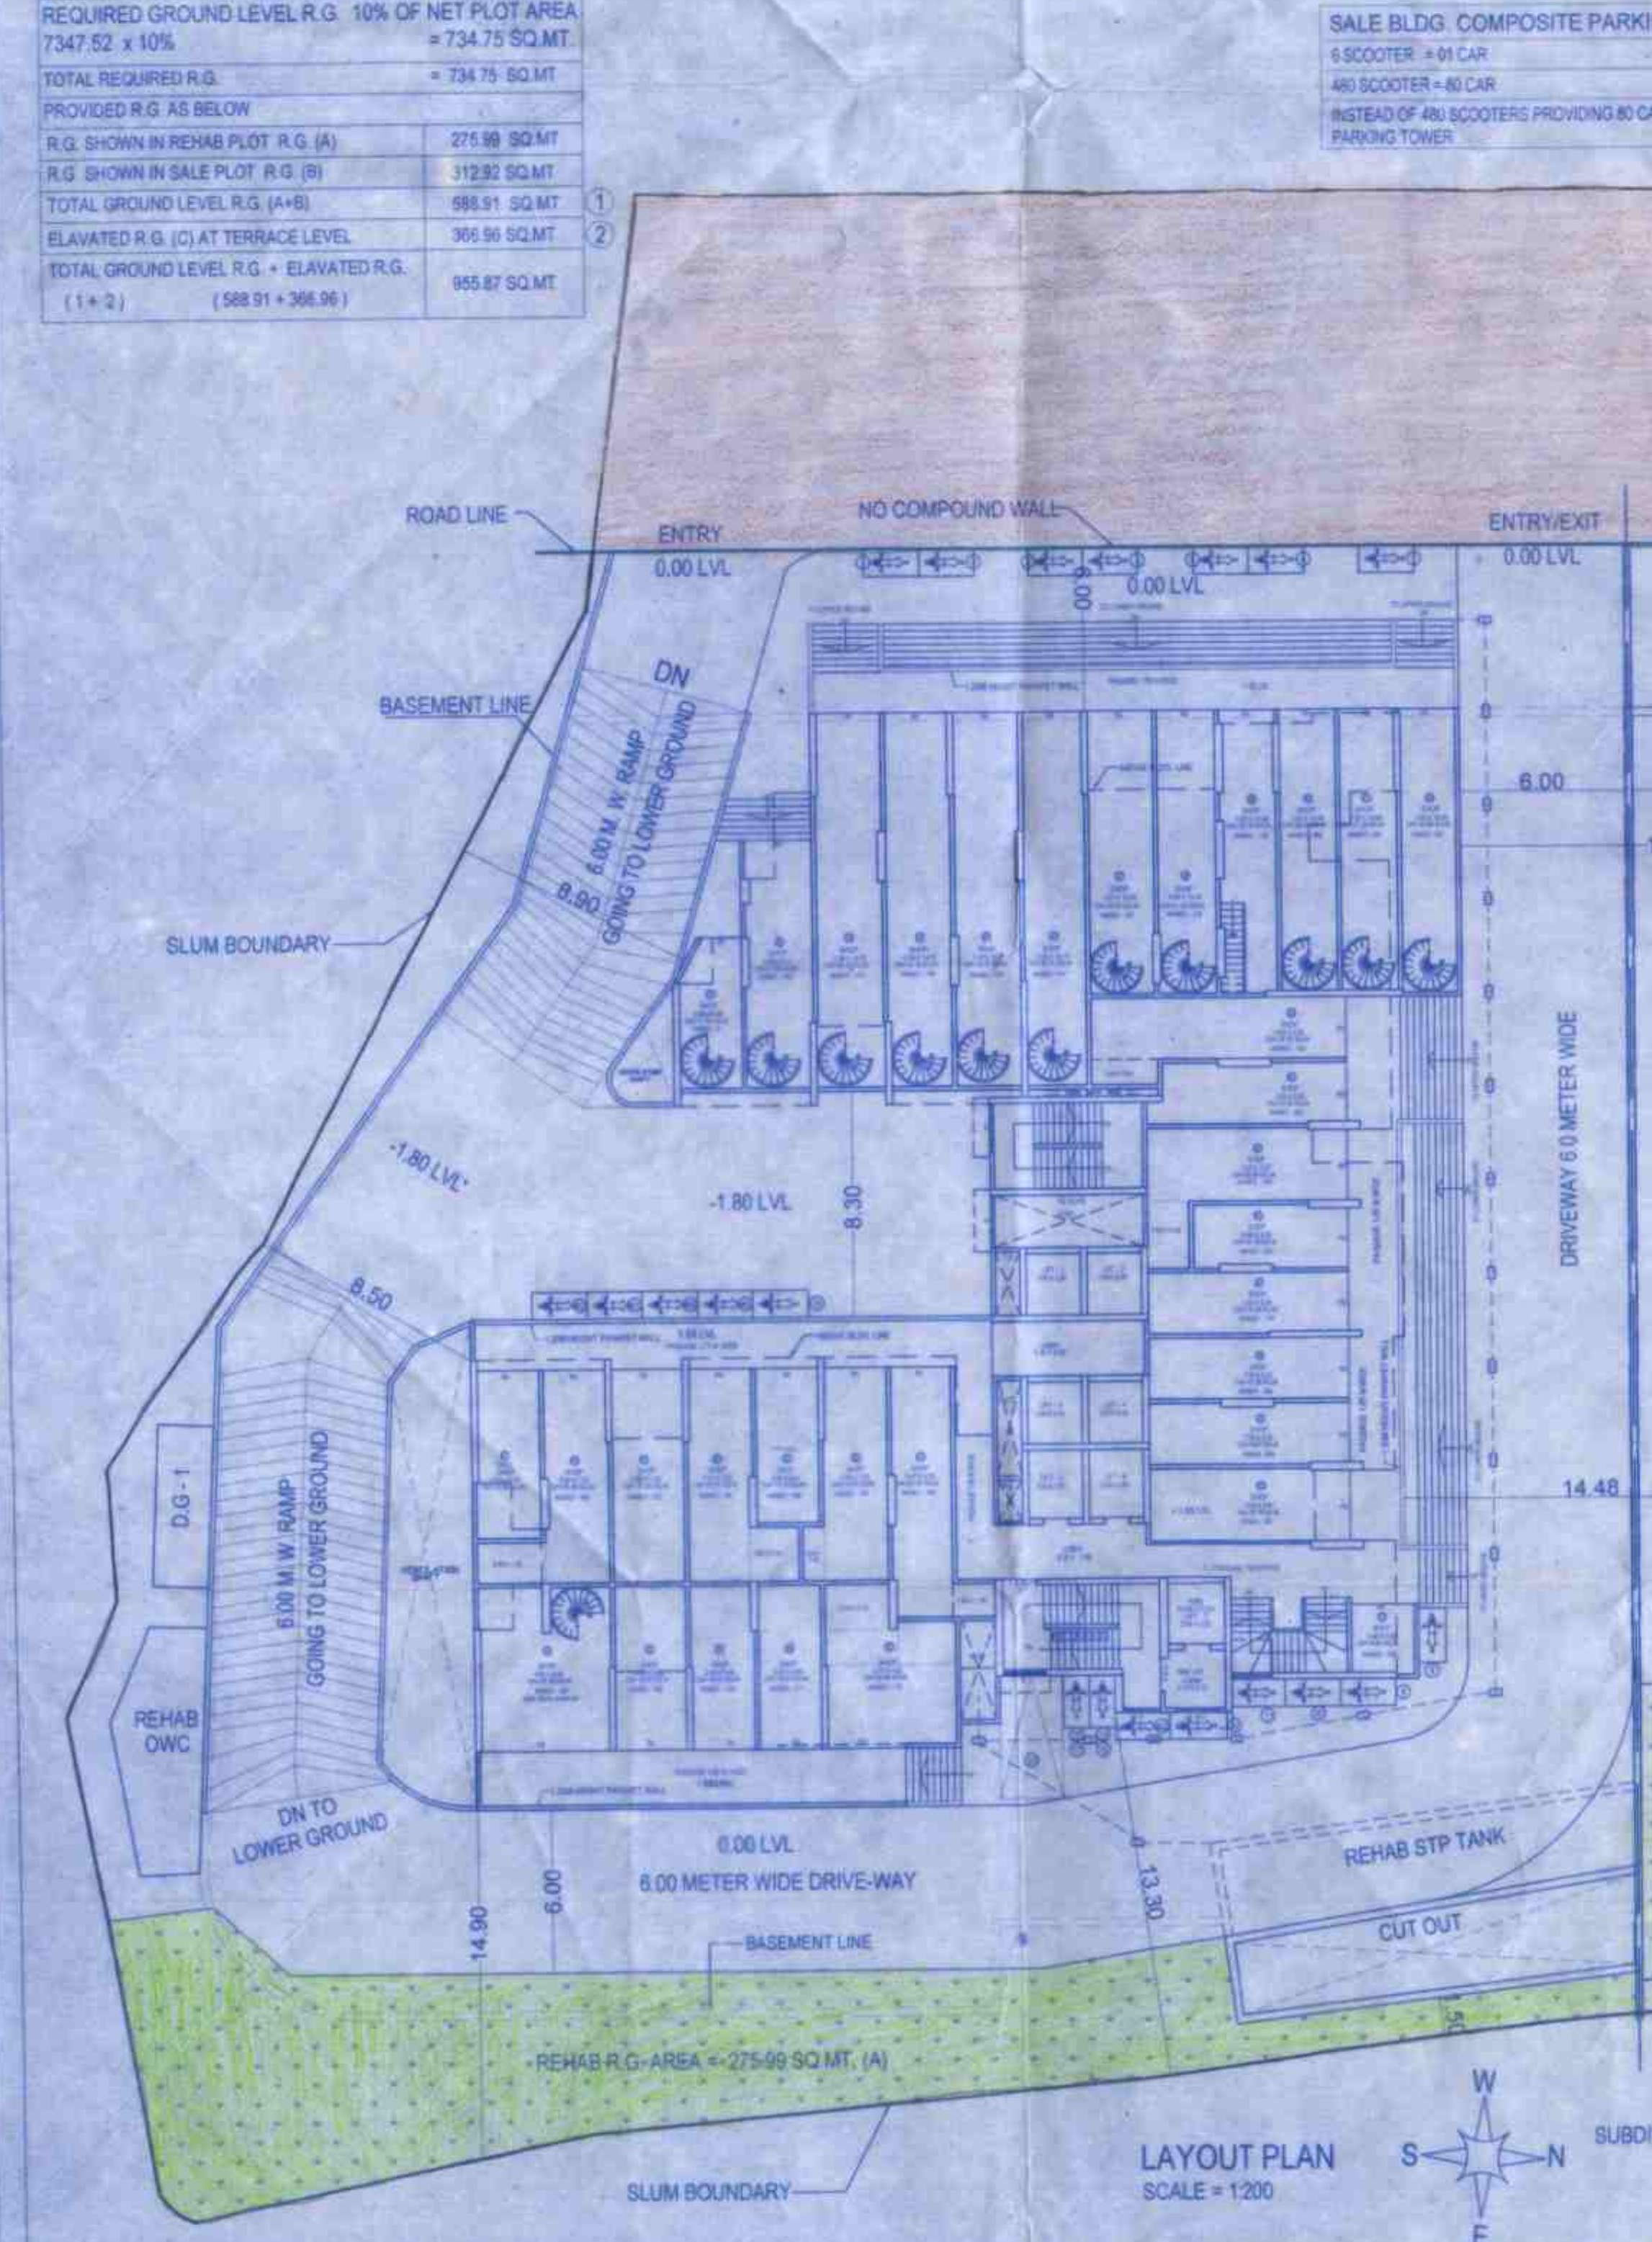


CAR PARKING STATEMENT FOR RESIDENTIAL SALE BLDG. A1 & A2. Table with columns for floor, carport area, and total carport area.

SALE BLDG. COMMERCIAL CAR PARKING STATEMENT. Table with columns for floor, carport area, and total carport area.

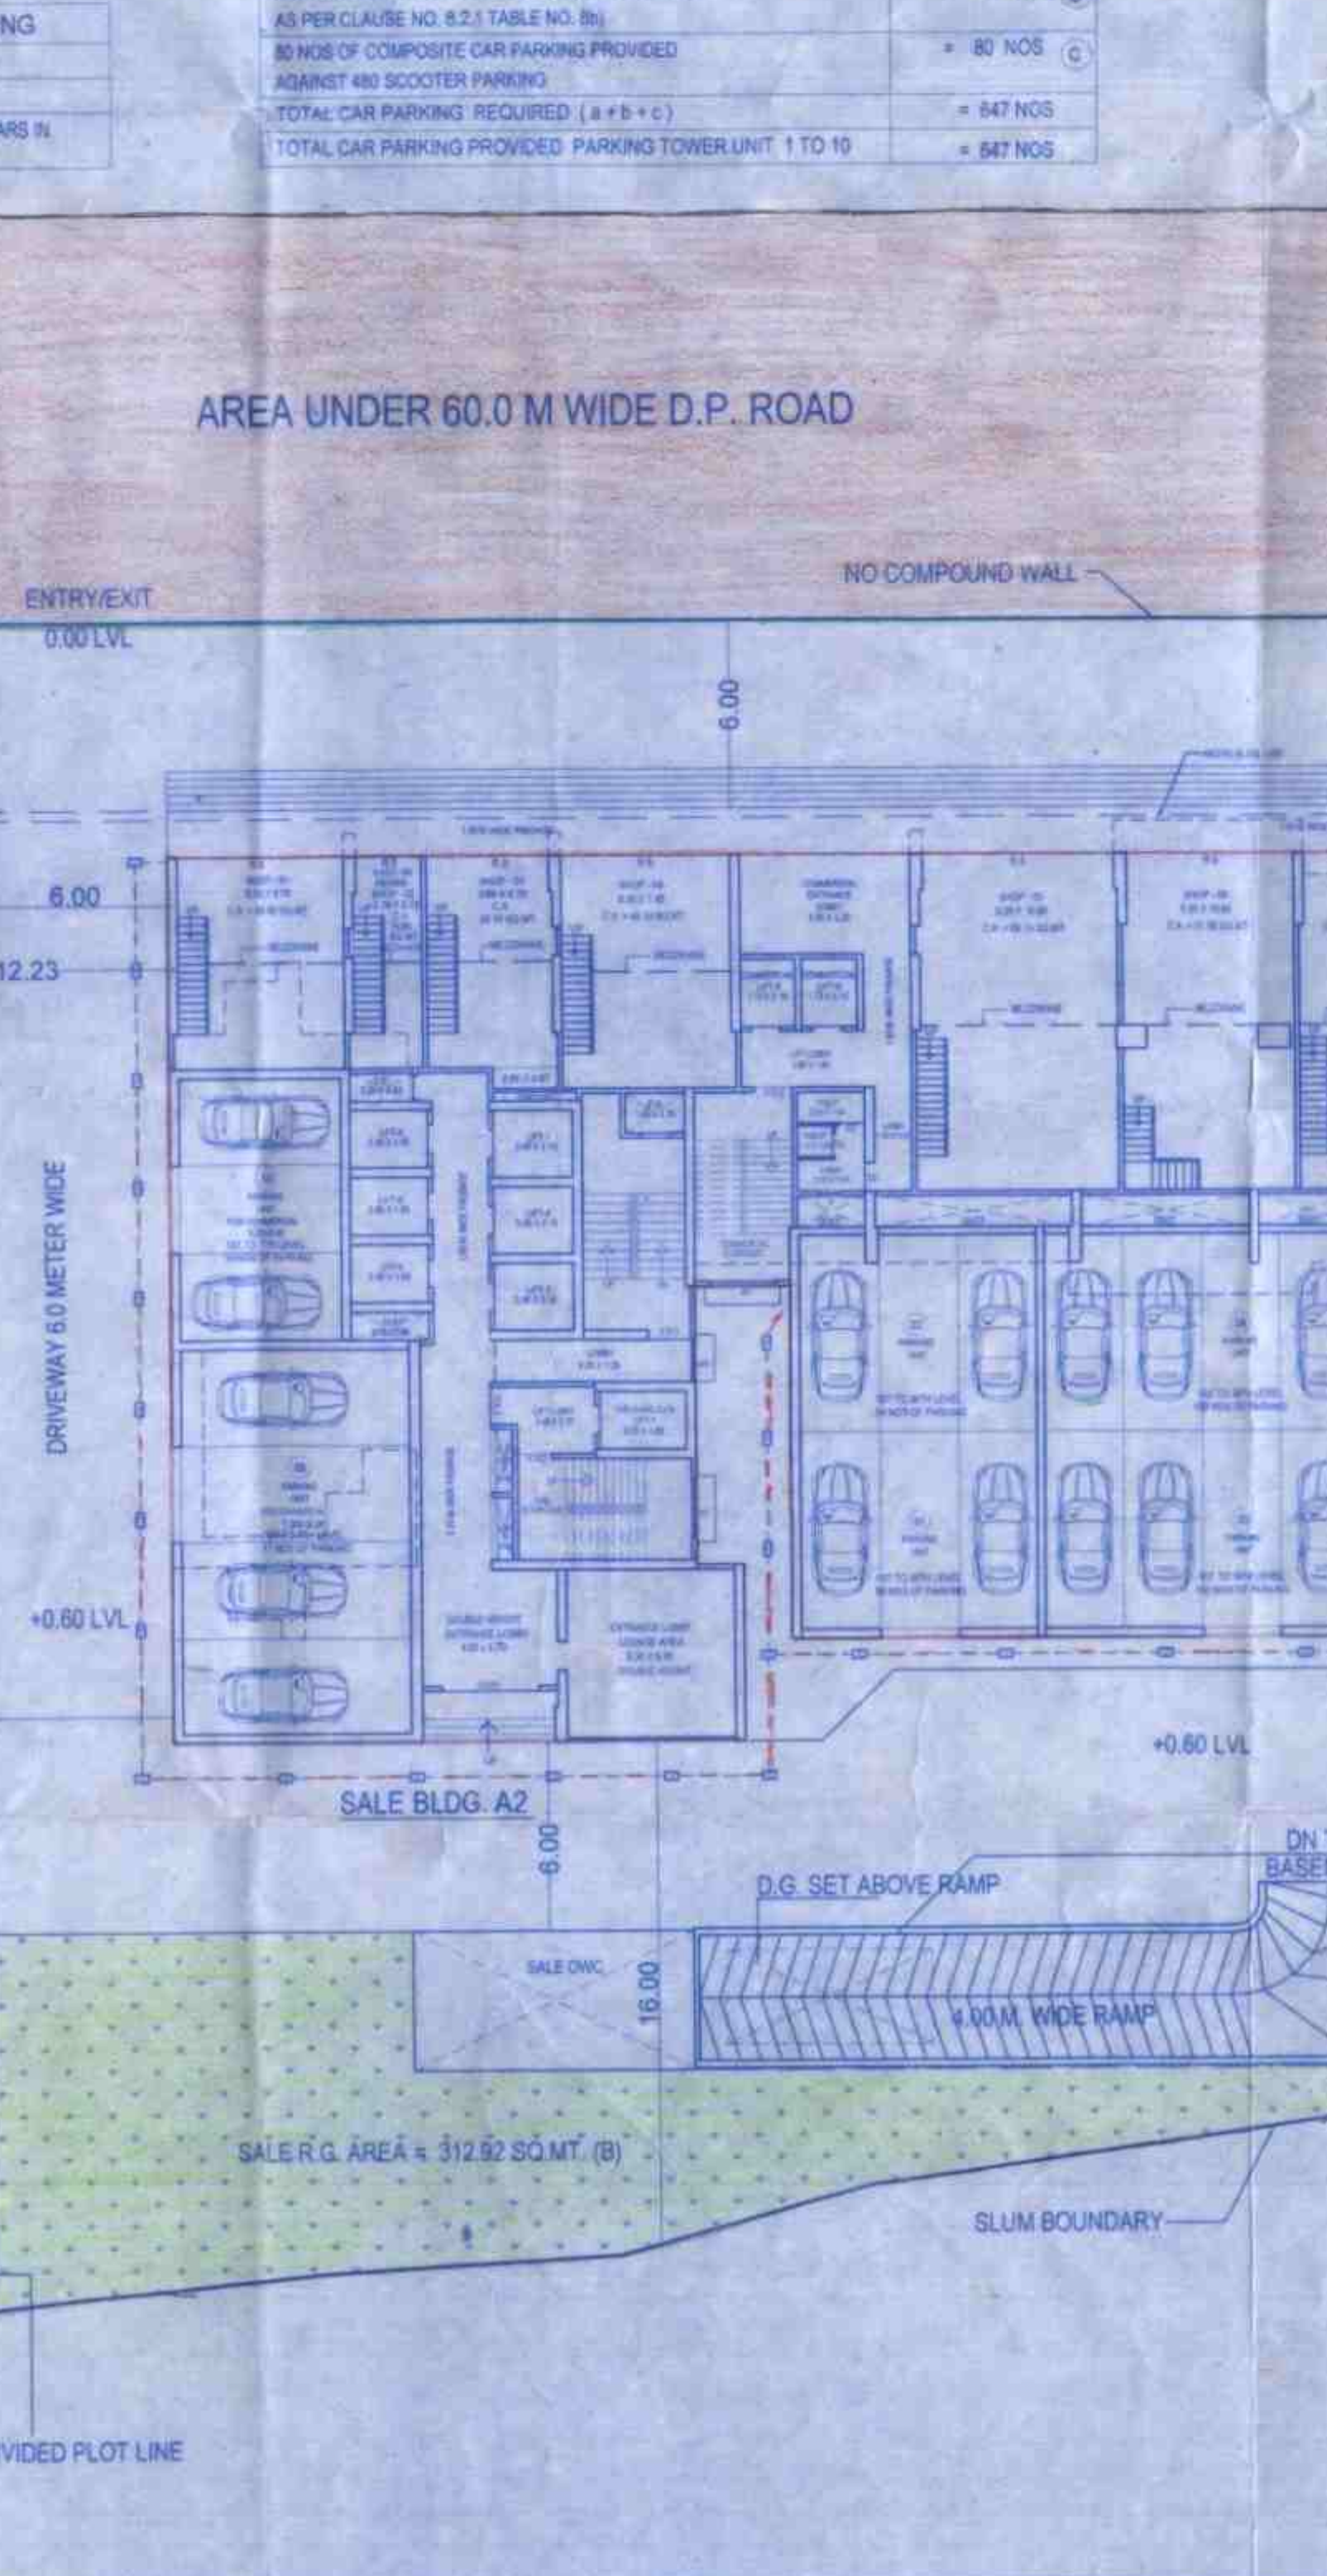


SCOOTER PARKING STATEMENT FOR RESIDENTIAL SALE BLDG. A1 & A2. Table with columns for floor, carport area, and total carport area.

SALE BLDG. COMMERCIAL SCOOTER PARKING STATEMENT. Table with columns for floor, carport area, and total carport area.

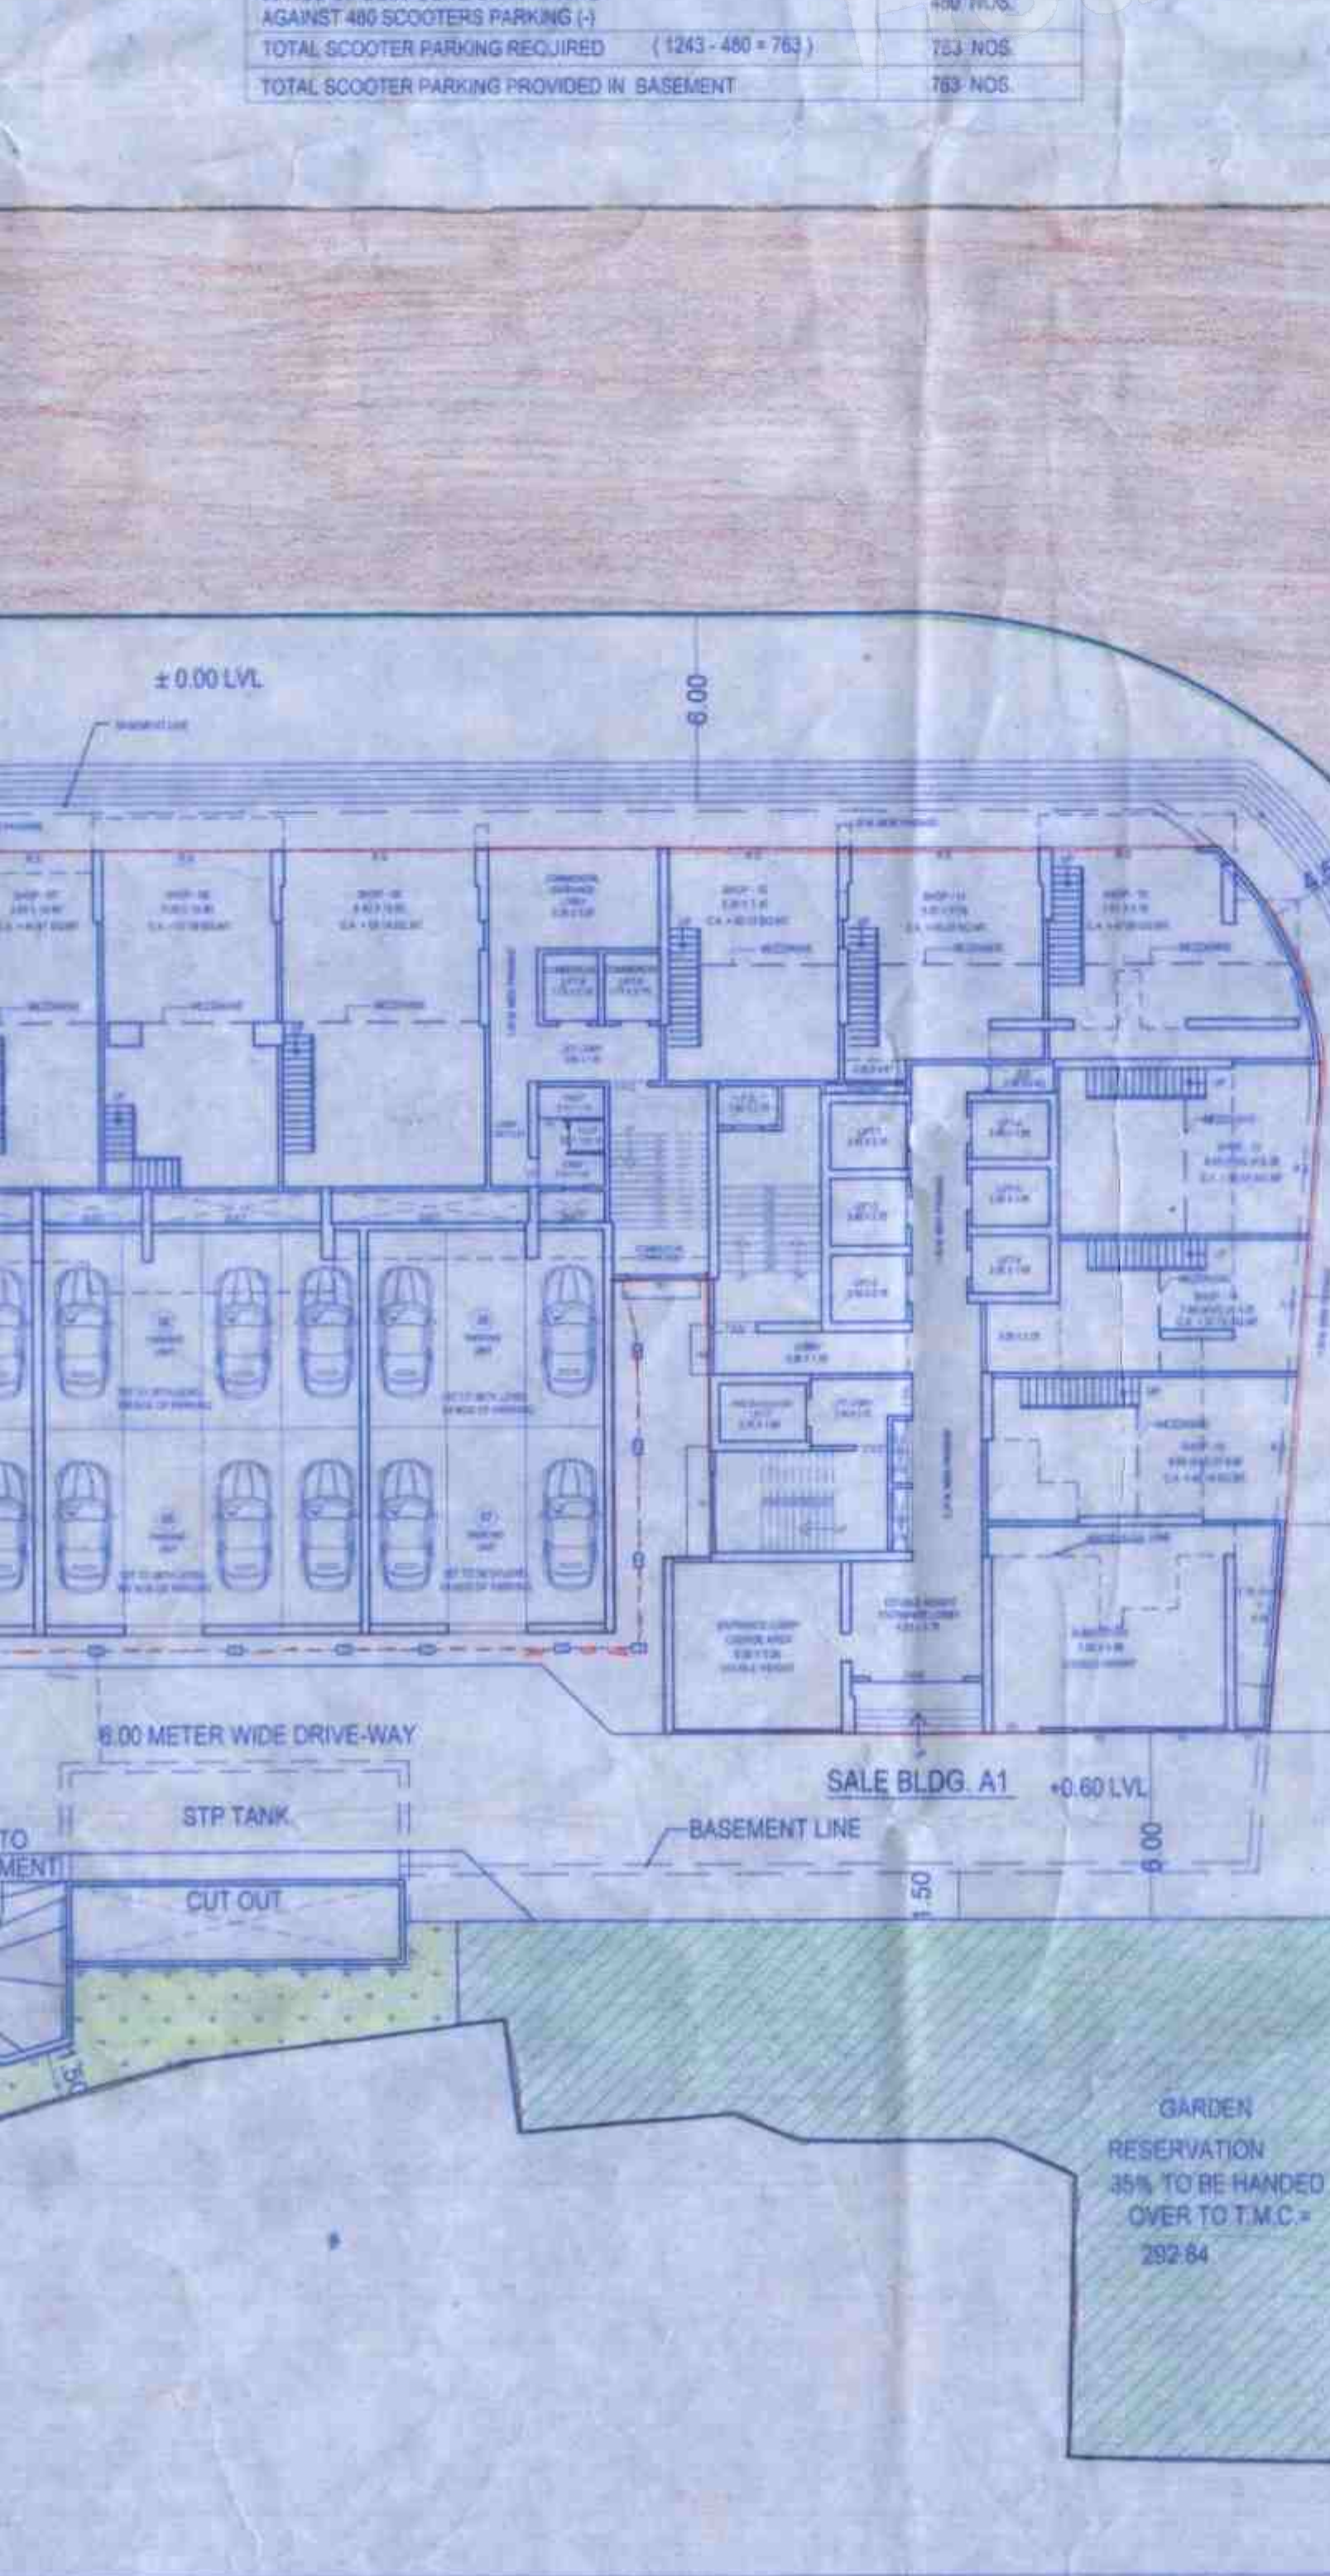


TENEMENT STATEMENT FOR SALE BUILDING - WING A1 & A2. Table with columns for floor, carport area, and total carport area.

SALE BLDG. COMMERCIAL TENEMENT STATEMENT. Table with columns for floor, carport area, and total carport area.

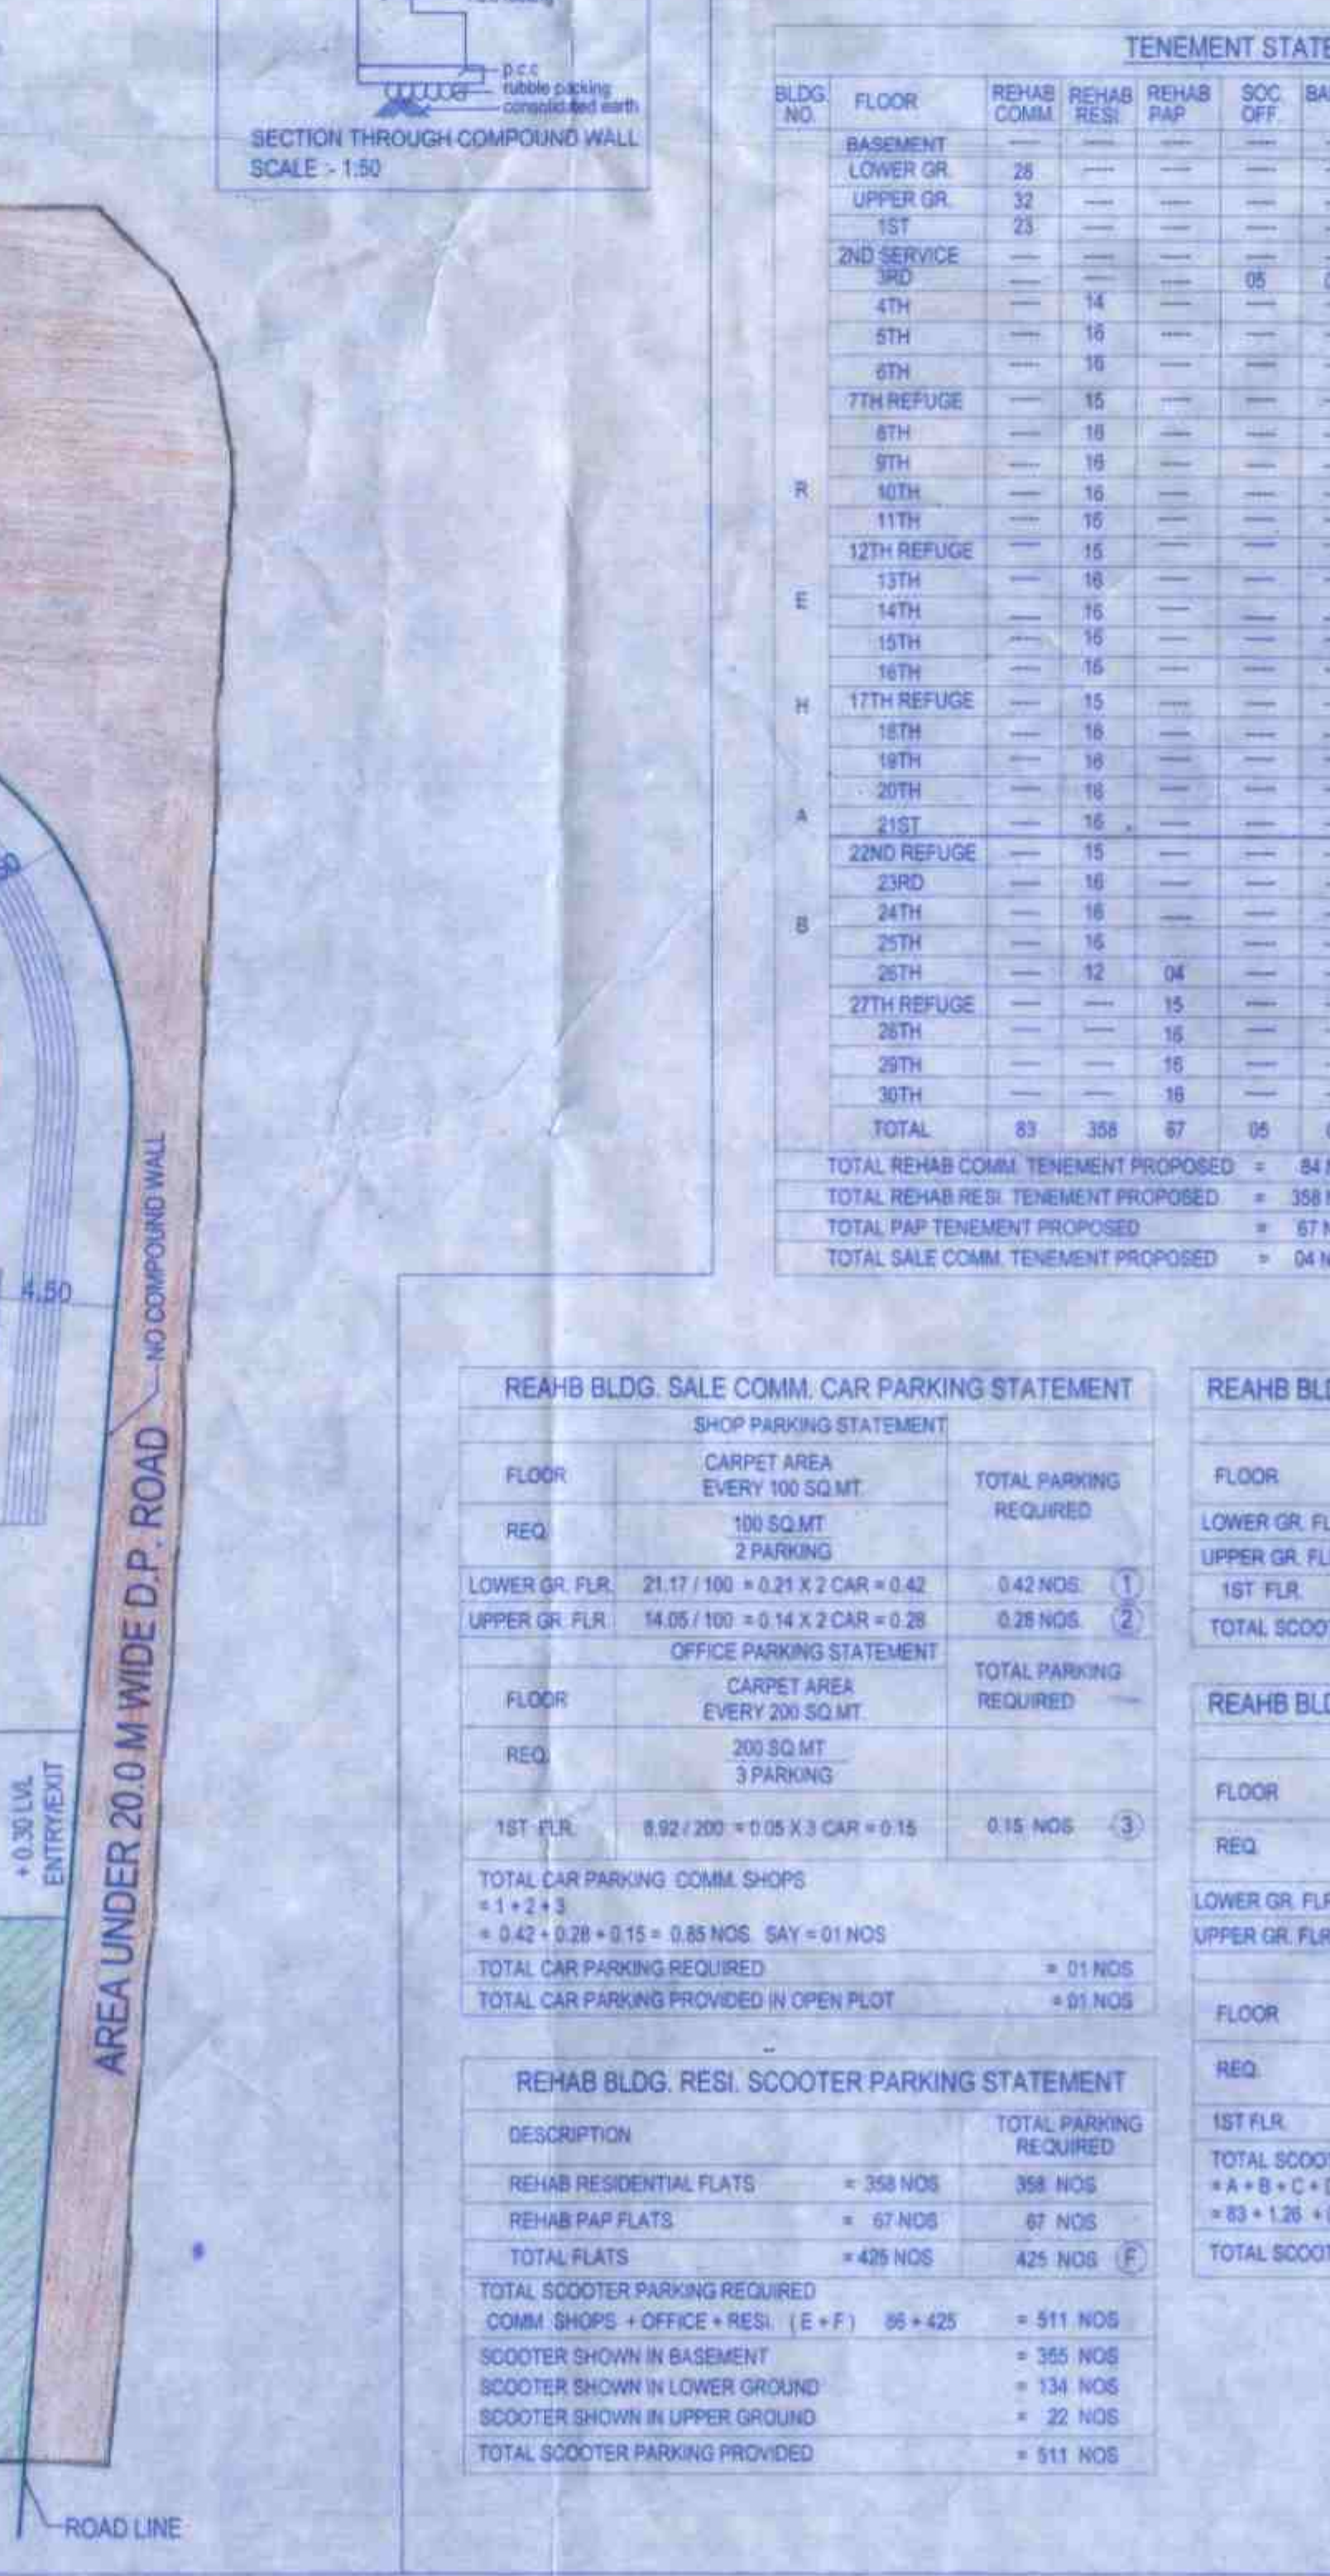


FLINE BUILT UP AREA STATEMENT WITH ANCILLARY FSI FOR SALE BLDG. A1 & A2. Table with columns for floor, carport area, and total carport area.

SALE BLDG. COMMERCIAL FLINE BUILT UP AREA STATEMENT. Table with columns for floor, carport area, and total carport area.

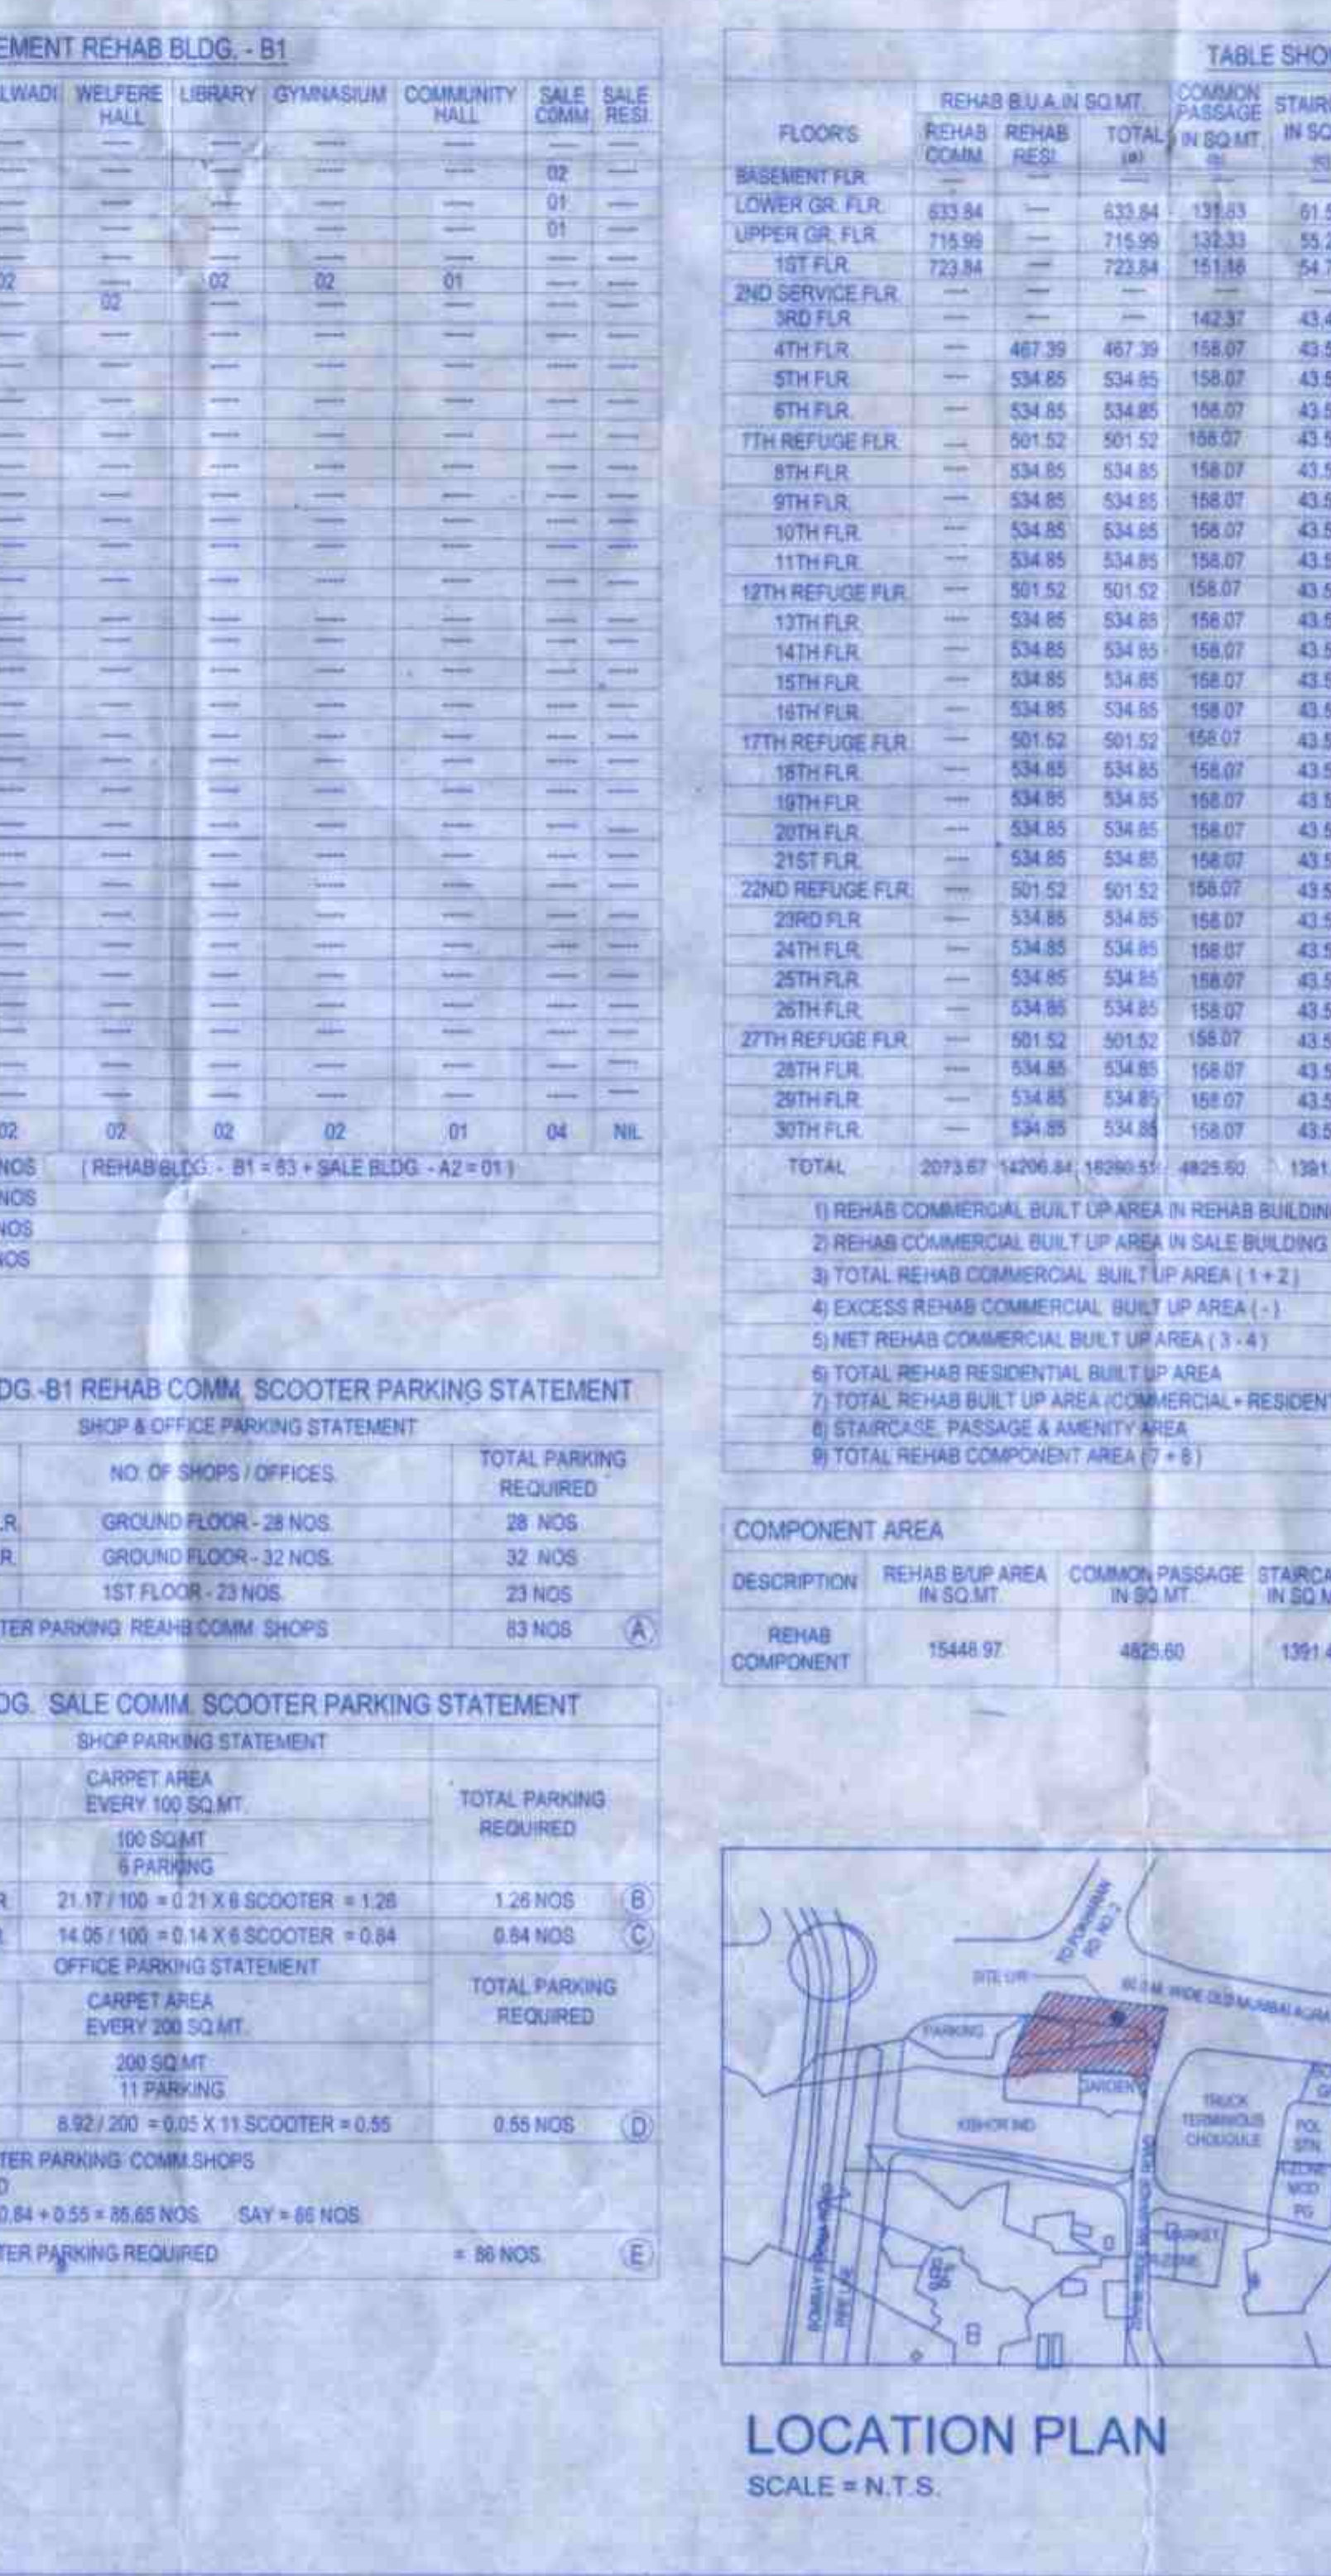

ELIGIBLE COMMERCIAL CARPET AREA STATEMENT. Table with columns for floor, carport area, and total carport area.

SALE BLDG. COMMERCIAL ELIGIBLE COMMERCIAL CARPET AREA STATEMENT. Table with columns for floor, carport area, and total carport area.

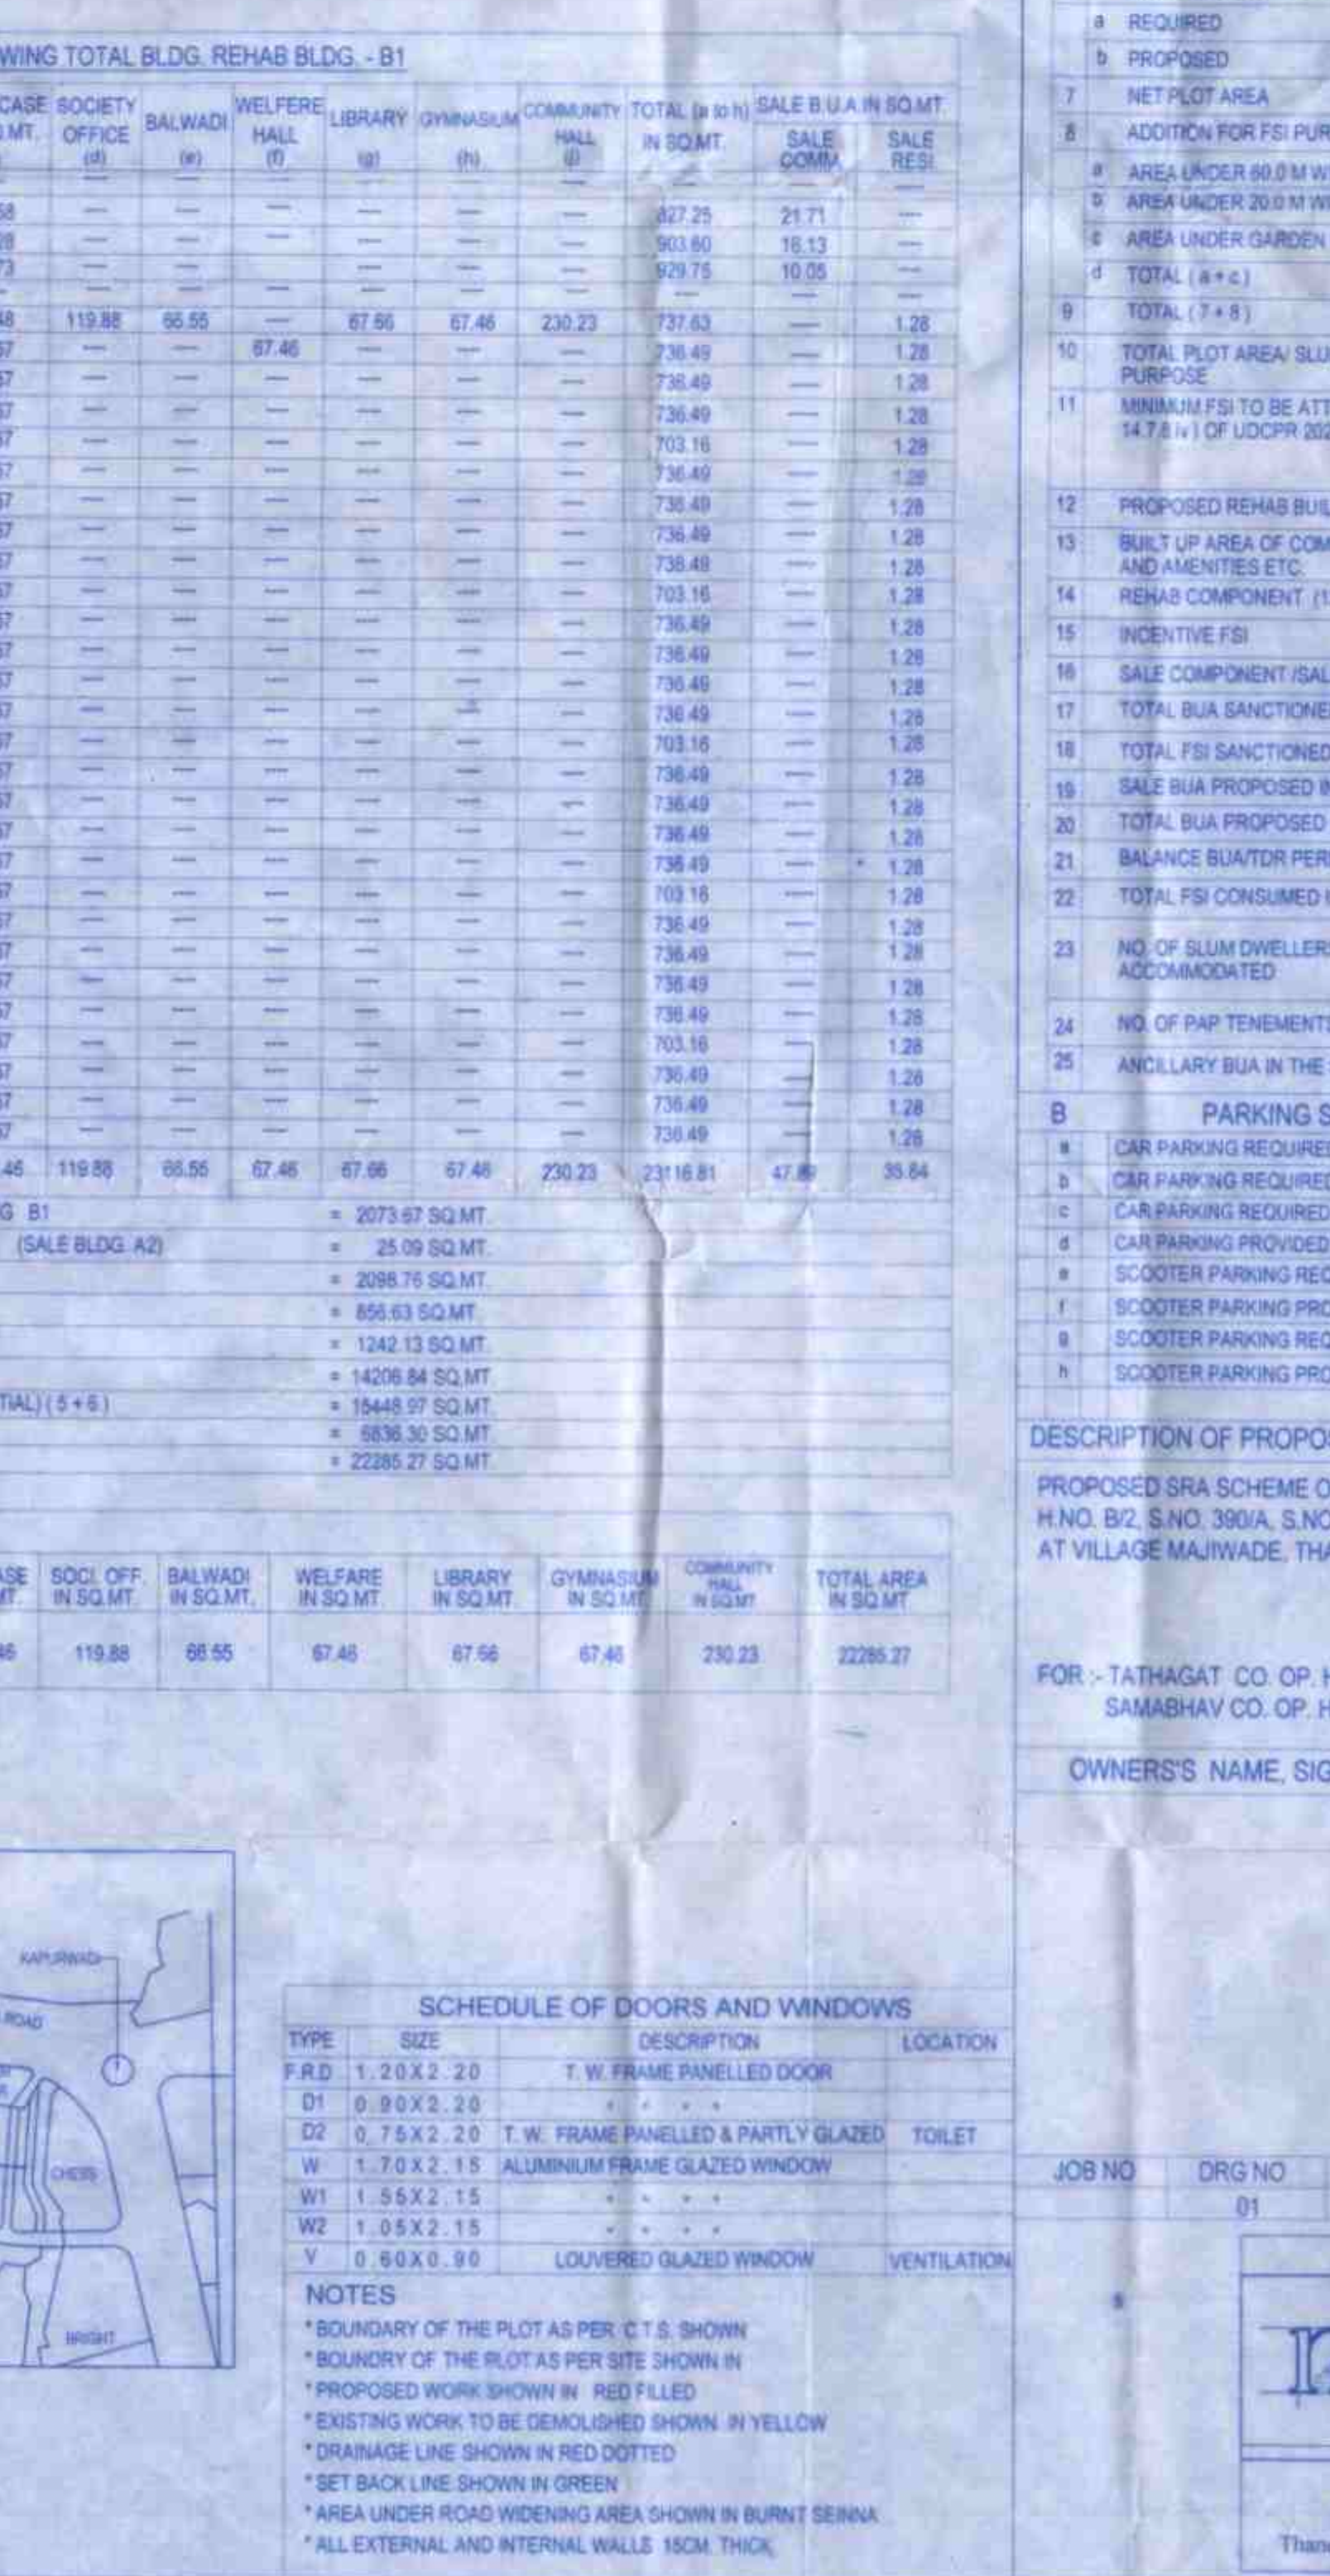

PROFORMA - 1. CONTENT OF SHEET. REHAB BLDG. & SALE BLDG. [10/20]. Includes description of proposal and property, and location plan.