
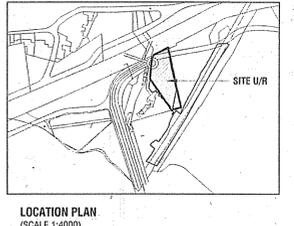


BUILT UP AREA STATEMENT OF COMPOSITE BUILDING WING-A, B & C (REHAB) Table with columns for FLOORS, REHAB BUILT-UP AREA, COMM. BUILT-UP AREA, etc.

BUILT-UP AREA STATEMENT OF WING 'E' - COMMERCIAL Table with columns for FLOORS, NET BUILT-UP AREA FOR FSI, STR./LIFT AREA, etc.

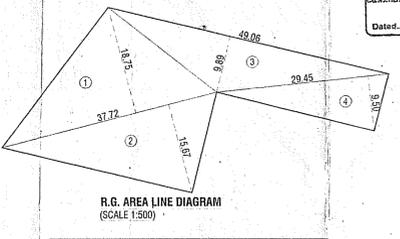

R.G. AREA CALCULATION R.G. AREA REQUIRED (8% OF NET PLOT AREA) = 789.80 SQ.MTS. R.G. AREA PROVIDED = 1031.66 SQ.MTS.

R.G. AREA CALCULATION table with columns for dimensions and area calculations for different plot sections.


TENEMENT STATEMENT WING - A, B & C (REHAB) Table with columns for FLOOR, REHAB RESI., REHAB COMM., etc.

BUILT-UP AREA STATEMENT OF BUILDING NO. 'D' (SALE WING) Table with columns for FLOORS, REFUGE AREA, CONSTRUCTED BUILT-UP AREA, etc.



SANITATION REQUIREMENT table with columns for MALES, FEMALES, and URINALS PROP. FOR MALES.

STATEMENT OF FUNGIBLE F.S.J (IN SQ.MT) table with columns for SR. NO., PARTICULARS, REHAB, and SALE.

BUILT-UP AREA STATEMENT OF SALE WING-D & E2 Table with columns for WING, FLOORS, REFUGE AREA, CONSTRUCTED AREA, etc.

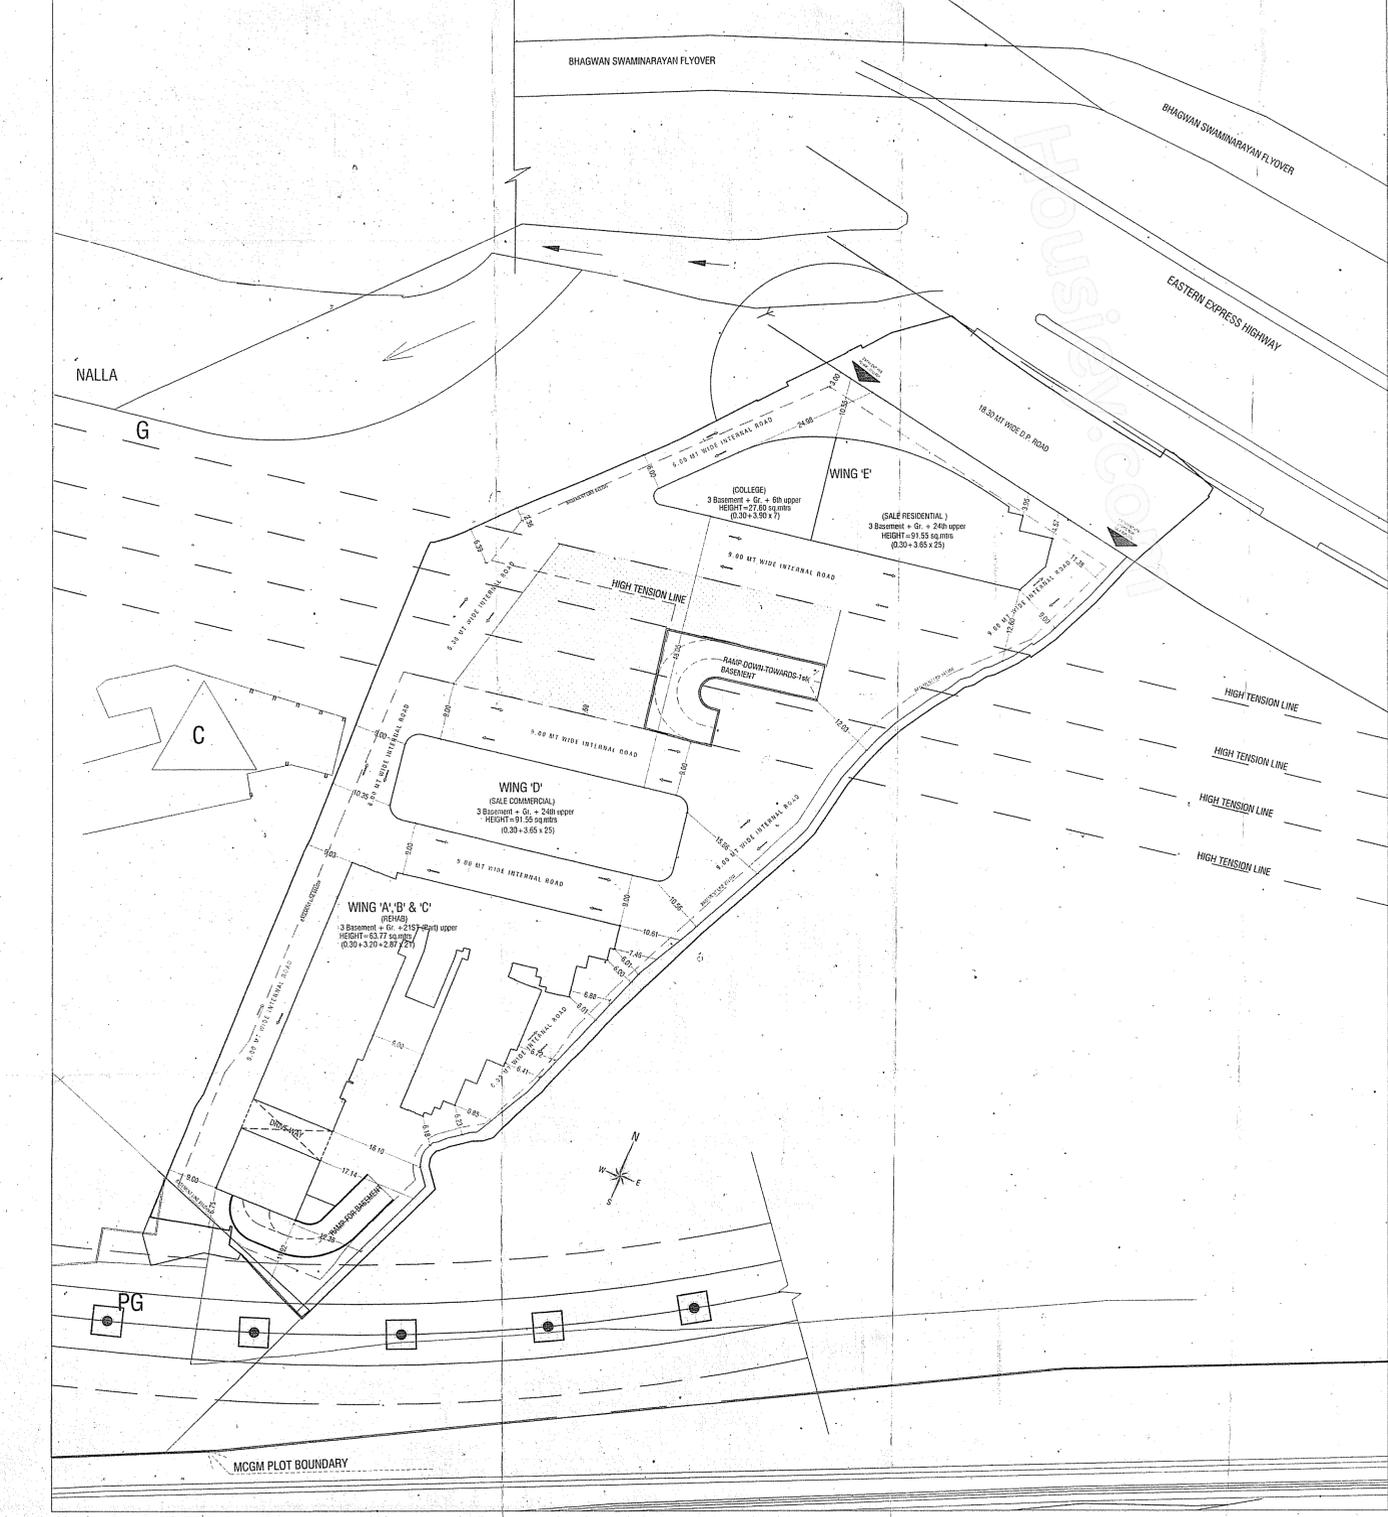

TENEMENT DENSITY / PAP CALCULATION table with columns for NET PLOT AREA, NO. OF TENEMENTS REQUIRED, etc.

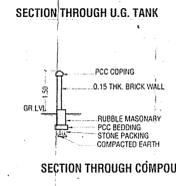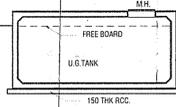

RAHUL NAGAR - COMMERCIAL table with columns for Sr. Nos., Annx. Nos., EXISTING CARPET AREA, etc.

PARKING STATEMENT table with columns for TYPE OF OCCUPANCY, CARPET/BUILT UP AREA IN SQ.MT, NO. OF UNITS, etc.

SALE WING table with columns for TYPE OF OCCUPANCY, BUA IN SQ.MTRS, PARKING PERMISSIBLE AS PER REGULATION, etc.

PROPOSED PARKING STATEMENT (FLOORS WISE) table with columns for FLOORS, BASEMENT - 1, BASEMENT - 2, etc.

PROFORMA 'A' SCHEME PARAMETERS table with columns for Sr.No, PARTICULARS, AREA IN SQ.MTRS.

PROFORMA 'B' CONTENTS OF SHEET table with columns for FLOORS, LAYOUT PLAN, LOCATION PLAN, etc.

Stamp area containing NAME OF OWNER (M/S RAUNAK JIGNA ASSOCIATES), NAME OF LICENSED SURVEYOR (CATAPULT), and project details.