


8	33.56	7.96	X	1/2	=	133.57	SQ.MT.	
9	21.13	X	9.42	X	1/2	=	99.52	SQ.MT.
10	25.25	X	12.83	X	1/2	=	169.45	SQ.MT.
11	18.18	X	10.16	X	1/2	=	316.50	SQ.MT.
12	25.28	X	4.82	X	1/2	=	60.92	SQ.MT.
TOTAL						=	1602.23	SQ.MT.
PROPOSED R.G.-7								
1	18.66	X	11.57	X	1/2	=	107.95	SQ.MT.
2	31.18	X	7.96	X	1/2	=	124.09	SQ.MT.
3	16.35	X	8.30	X	1/2	=	67.85	SQ.MT.
4	11.30	X	1.58	X	1/2	=	8.77	SQ.MT.
TOTAL						=	308.66	SQ.MTS.
PROPOSED R.G.-8								
1	17.33	X	9.87	X	1/2	=	85.52	SQ.MT.
2	23.06	X	8.52	X	1/2	=	100.54	SQ.MT.

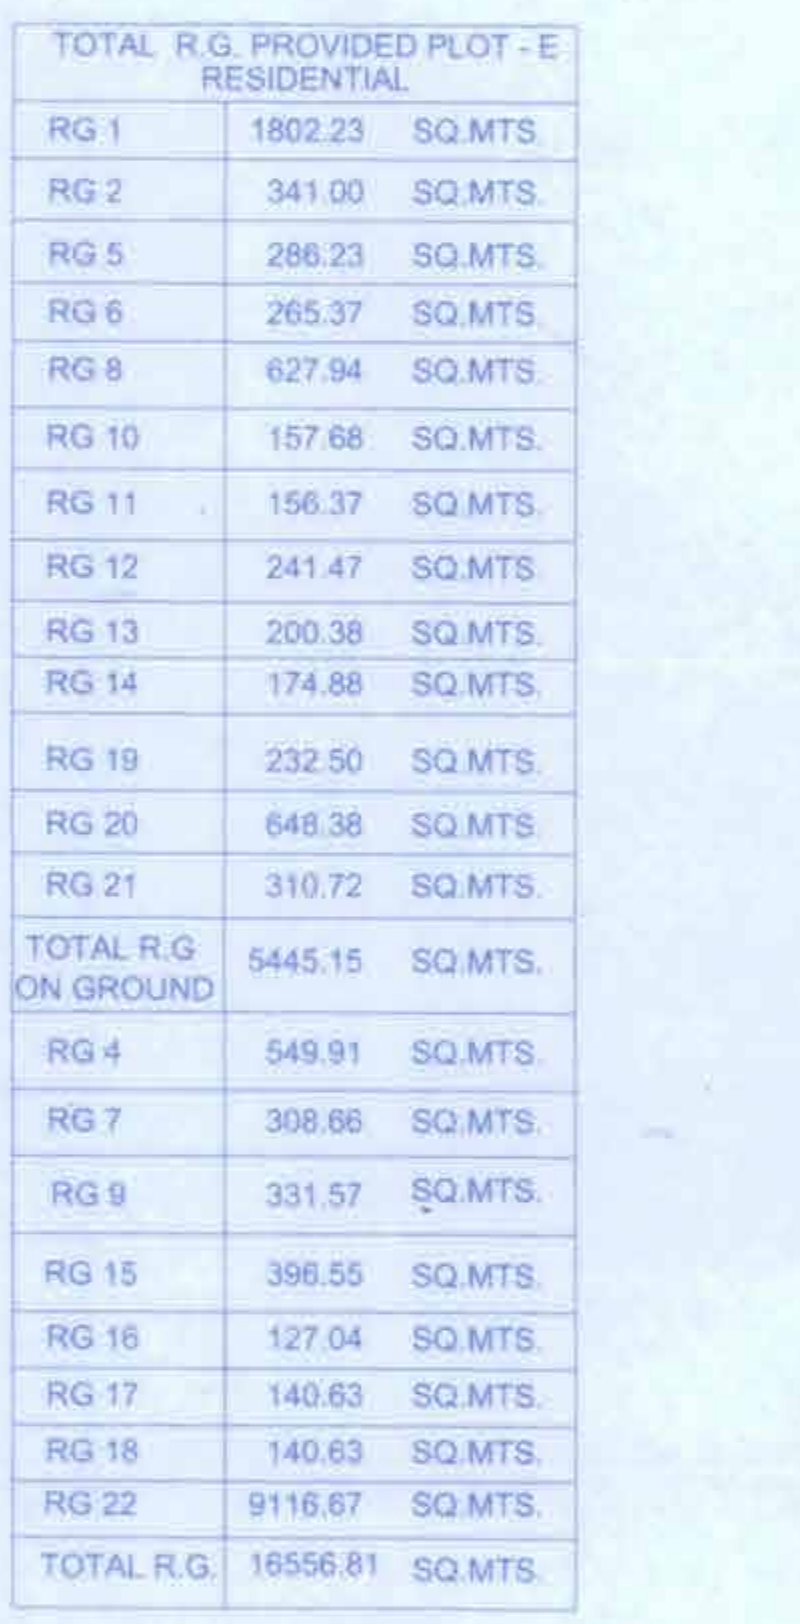

LOCATION PLAN