

location plan @ 1:4000








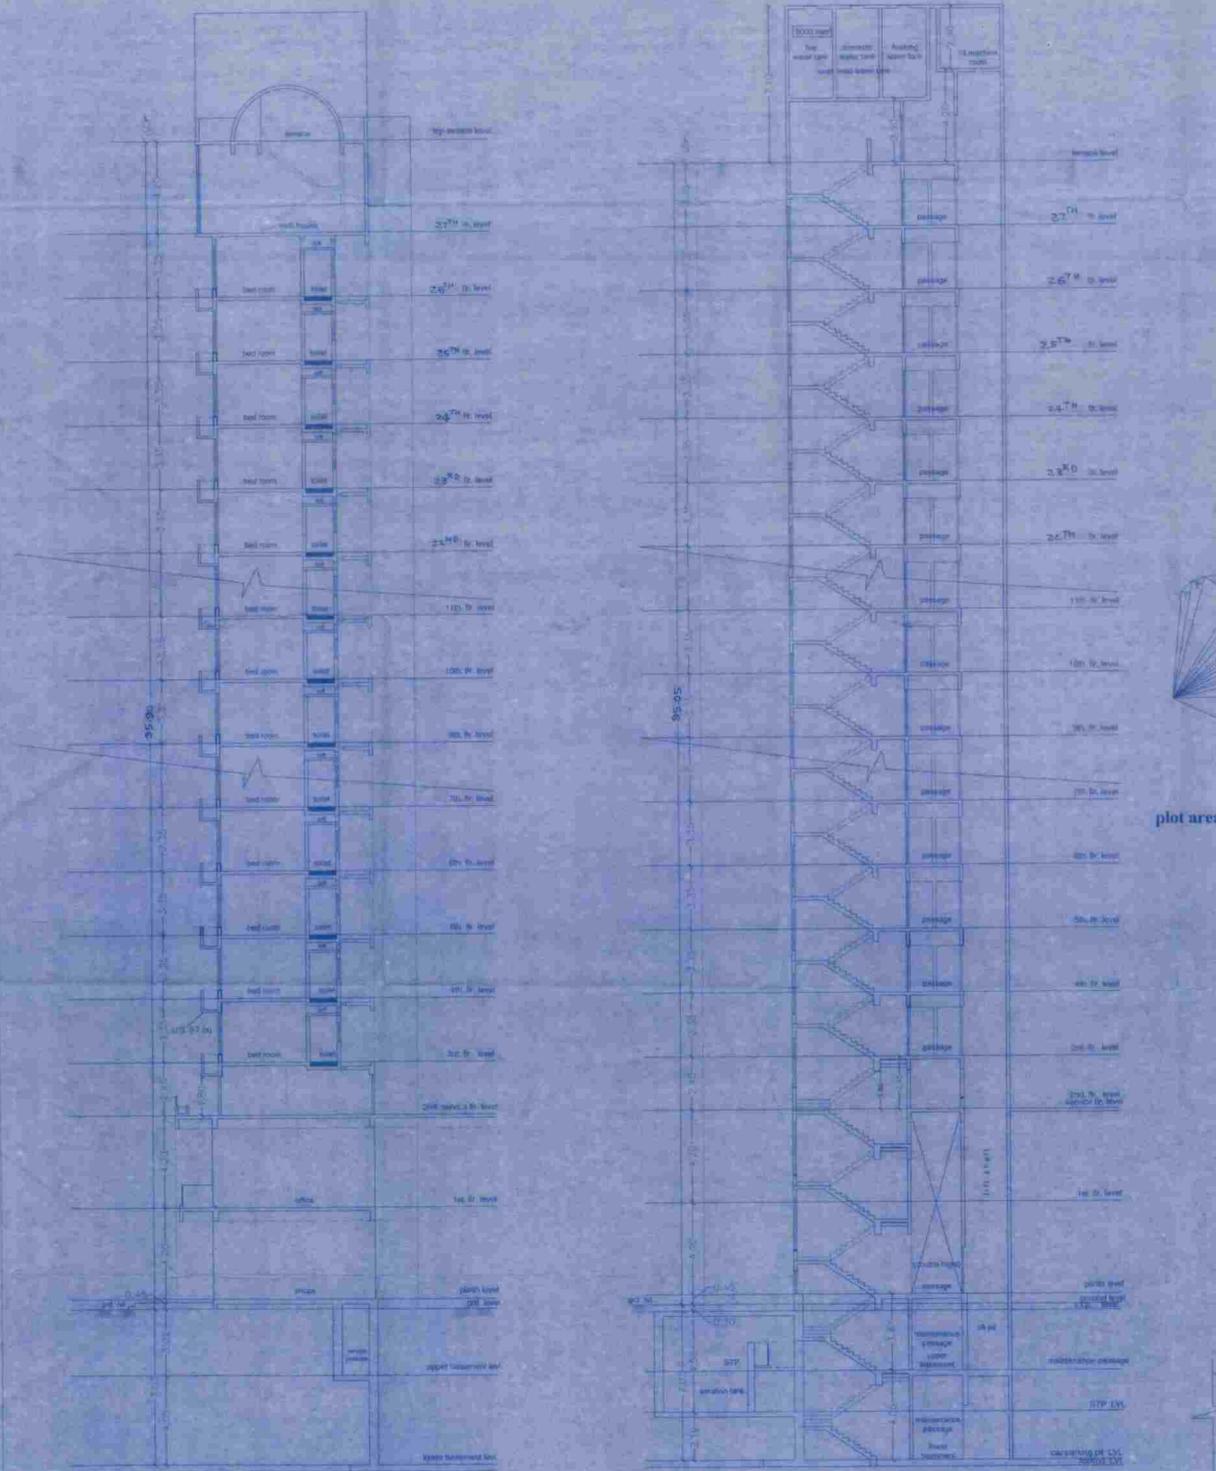

SECTION-a-a @ 1:100

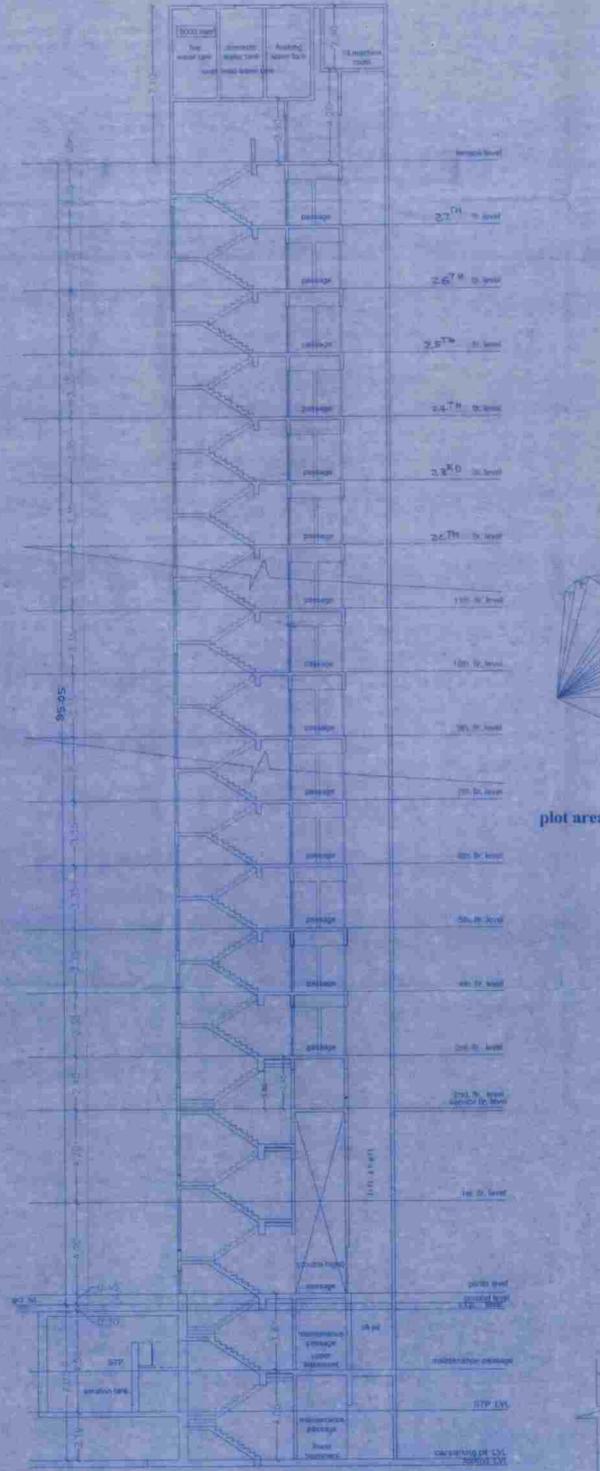


SECTION-b-b @ 1:100

Table titled 'parking area statement (Proposed area 8000 sq. ft.)' showing details for parking spaces. Columns include: Having carpet area, No. of vehicles, etc. It lists 100 parking spaces.



plot area diagram @ 1:1000

Table titled 'parking area statement (Approved area 2476 sq. ft.)' showing details for parking spaces. Columns include: Having carpet area, No. of vehicles, etc. It lists 24 parking spaces.

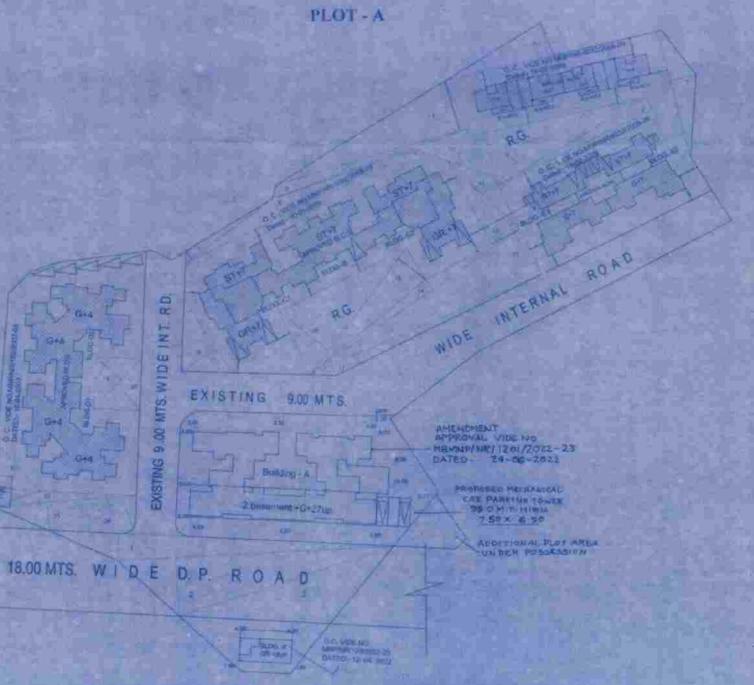

PLOT-A


block plan @ 1:500






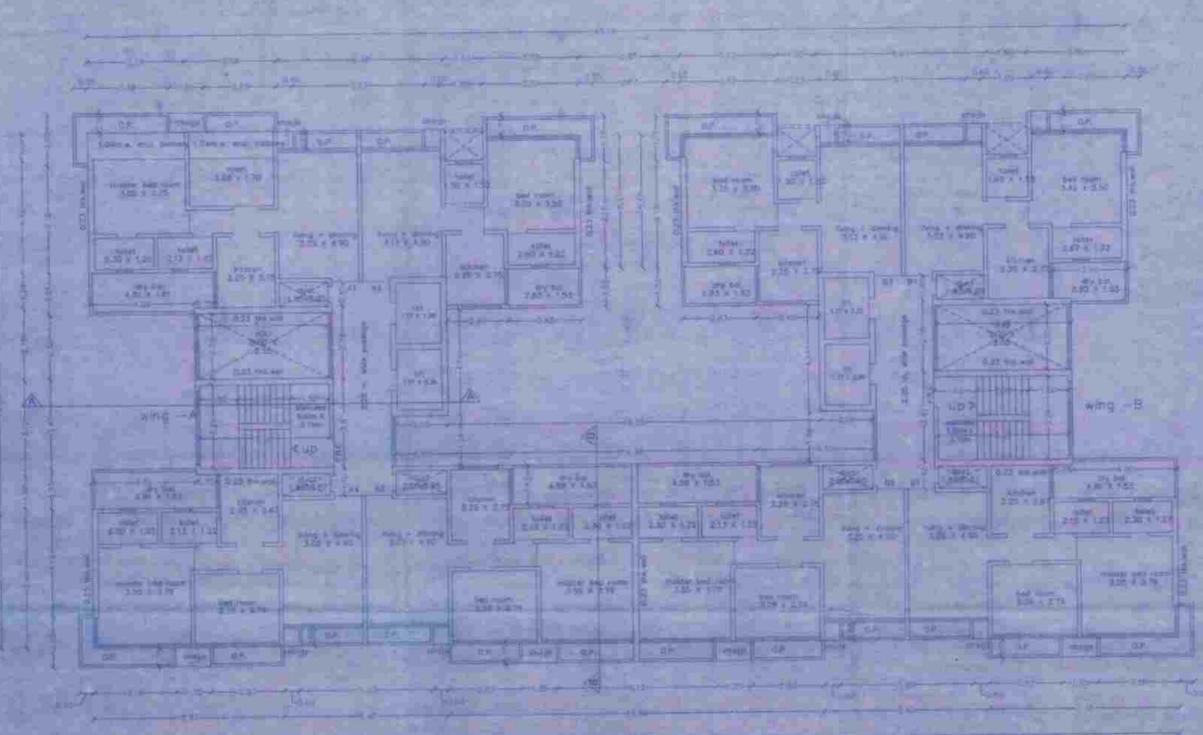

21ST. floor plan bldg-A @ 1:100

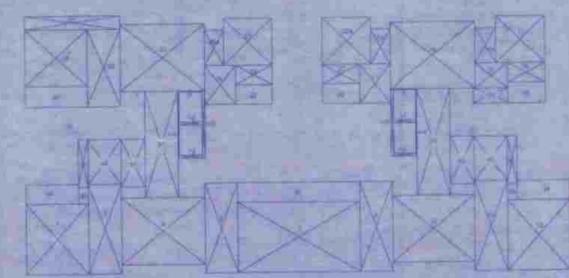


area diagram of 21ST. floor plan bldg-A @ 1:200



21ST. floor balcony area calculation	area in sqm
By	7.50 x 1.04
dry balcony area of this floor taken in to T.F.L.	7.80

BUILDING NO. A

21ST. floor dry balcony area calculation	area in sqm	
01	4.81 x 1.81 x 1	7.73
02	2.83 x 1.22 x 2	6.89
03	2.90 x 1.81 x 1	4.37
04	4.06 x 1.85 x 2	12.46
05	6.75 x 1.20 x 2	1.65
06	9.30 x 1.33 x 1	14.27
dry balcony area of this floor taken in to T.F.L.	43.81	

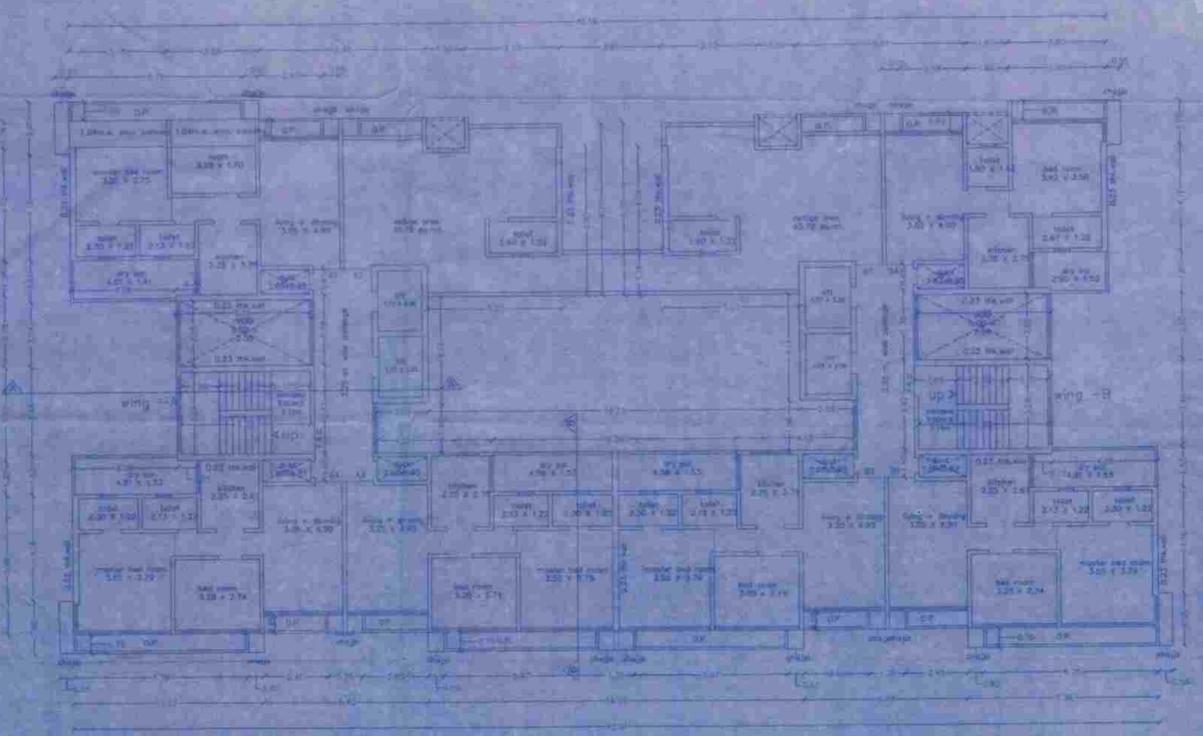

22ND. floor plan bldg-A @ 1:100

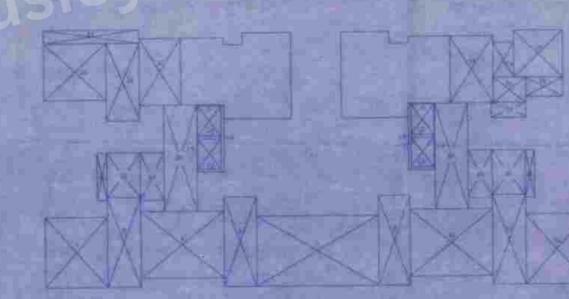

area diagram of 22ND. floor plan bldg-A @ 1:200

BUILDING NO. A

22ND. floor balcony area calculation	area in sqm
By	7.28 x 1.04
dry balcony area of this floor taken in to T.F.L.	7.60

BUILDING NO. A


22ND. floor dry balcony area calculation	area in sqm	
01	4.81 x 1.81 x 1	7.73
02	2.83 x 1.22 x 2	6.89
03	2.90 x 1.81 x 1	4.37
04	4.06 x 1.85 x 2	12.46
05	6.75 x 1.20 x 2	1.65
06	9.30 x 1.33 x 1	14.27
dry balcony area of this floor taken in to T.F.L.	43.81	

BUILDING NO. A

21ST. floor staircase, lift & passage area calculation	area in sqm	
01	6.75 x 2.70 x 2	7.35
02	7.65 x 2.47 x 2	17.71
03	7.80 x 3.10 x 2	17.89
04	2.50 x 4.75 x 2	48.39
05	2.38 x 3.09 x 2	7.31
06	1.77 x 2.24 x 2	1.52
07	11.25 x 3.24 x 2	7.31
08	0.75 x 3.25 x 2	2.44
staircase, lift & passage area of this floor taken in to T.F.L.	102.32	

BUILDING NO. A

built up area calculation of 21ST. floor	area in sqm	
01	8.01 x 2.40	19.23
02	8.95 x 3.70	33.21
03	8.40 x 2.20	18.48
04	8.25 x 9.09	74.82
05	6.75 x 2.25	15.17
06	7.00 x 6.29	44.03
07	4.41 x 6.27	27.57
08	3.88 x 6.88	26.69
09	4.25 x 5.48	23.29
10	4.65 x 1.58	7.34
11	2.50 x 1.80	4.50
12	2.80 x 1.82	5.09
13	2.80 x 3.60	10.08
14	3.00 x 2.75	8.25
15	2.81 x 1.50	4.21
16	1.80 x 1.72	3.09
17	2.40 x 1.80	4.32

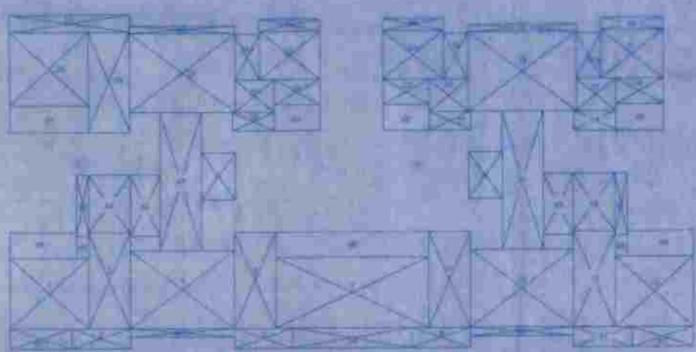

area diagram of third floor plan bldg-A
1:200

BUILDING NO. A

staircase area calculation of third floor		area in sqm.
S1	0.75 x 3.70 x 2	5.55
S2	2.59 x 3.47 x 2	17.70
S3	7.85 x 3.70 x 2	13.59
P1	2.55 x 8.31 x 2	42.56
L1	2.08 x 2.81 x 2	11.63
proposed staircase area		91.01
permissible staircase area - 15% of BUA (15% x 297.11)		59.57
excess staircase area taken into T.S.I.		31.44

BUILDING NO. A


third floor dry balcony area calculation		area in sqm.
d1	4.81 x 3.01 x 1	7.75
d2	2.83 x 1.52 x 2	8.68
d3	2.90 x 1.07 x 1	4.67
d4	4.06 x 1.52 x 2	12.42
d5	0.75 x 1.30 x 2	7.05
d6	0.20 x 1.03 x 1	14.37
dry balcony area of third floor taken into T.S.I.		40.81

BUILDING NO. A

built up area calculation of third floor		
no.	area	area in sqm.
01	4.61 x 4.29	39.49
02	3.58 x 1.20	4.30
03	2.55 x 6.70	14.78
04	6.40 x 4.05	30.02
05	3.58 x 1.20	4.30
06	7.55 x 6.79	14.78
07	5.09 x 4.25	40.00
08	3.58 x 1.20	4.30
09	2.65 x 6.70	14.78
10	6.40 x 4.05	30.02
11	3.58 x 1.20	4.30
12	2.55 x 6.70	14.78
13	4.81 x 4.26	20.49
14	2.03 x 1.10	3.01
15	2.40 x 1.95	4.68
16	2.00 x 1.82	4.41
17	3.85 x 2.90	11.02
17a	1.50 x 3.70	4.08
18	6.71 x 4.75	21.87
19	1.50 x 2.72	4.08
20	2.40 x 1.85	4.32
21	2.55 x 1.10	2.80
22	2.63 x 1.67	4.30
22a	3.73 x 2.80	10.65
23	3.73 x 2.90	10.82
24	2.30 x 1.57	4.55
25	2.49 x 1.85	4.58
26	2.65 x 1.10	2.90
26a	1.50 x 2.72	4.08
27	6.48 x 4.75	30.78
28	2.55 x 6.03	15.38
29	4.61 x 4.42	21.26
built up area of third floor		397.11
excess balcony area taken into T.S.I.		6.70
excess stair area taken into T.S.I.		31.44
total area of third floor		435.25
third floor dry bal. taken into T.S.I.		40.81
total built up area of third floor		495.09

BUILDING NO. A

balcony area calculation of third floor		area in sqm.
B1	7.36 x 1.04	7.65
B2	6.48 x 0.45	2.92
B3	3.72 x 0.75	2.80
B4	3.23 x 0.75	2.80
B5	6.71 x 0.45	3.02
B6	3.80 x 0.75	2.85
B7	3.78 x 1.20	4.54
B8	6.40 x 0.51	3.26
B9	7.58 x 1.20	9.06
B10	6.40 x 0.51	3.26
B11	3.78 x 1.20	4.54
proposed balcony area of third floor		40.44
permissible balcony area of third floor - 10% of BUA		39.71
excess balcony area of third floor taken into T.S.I.		0.73

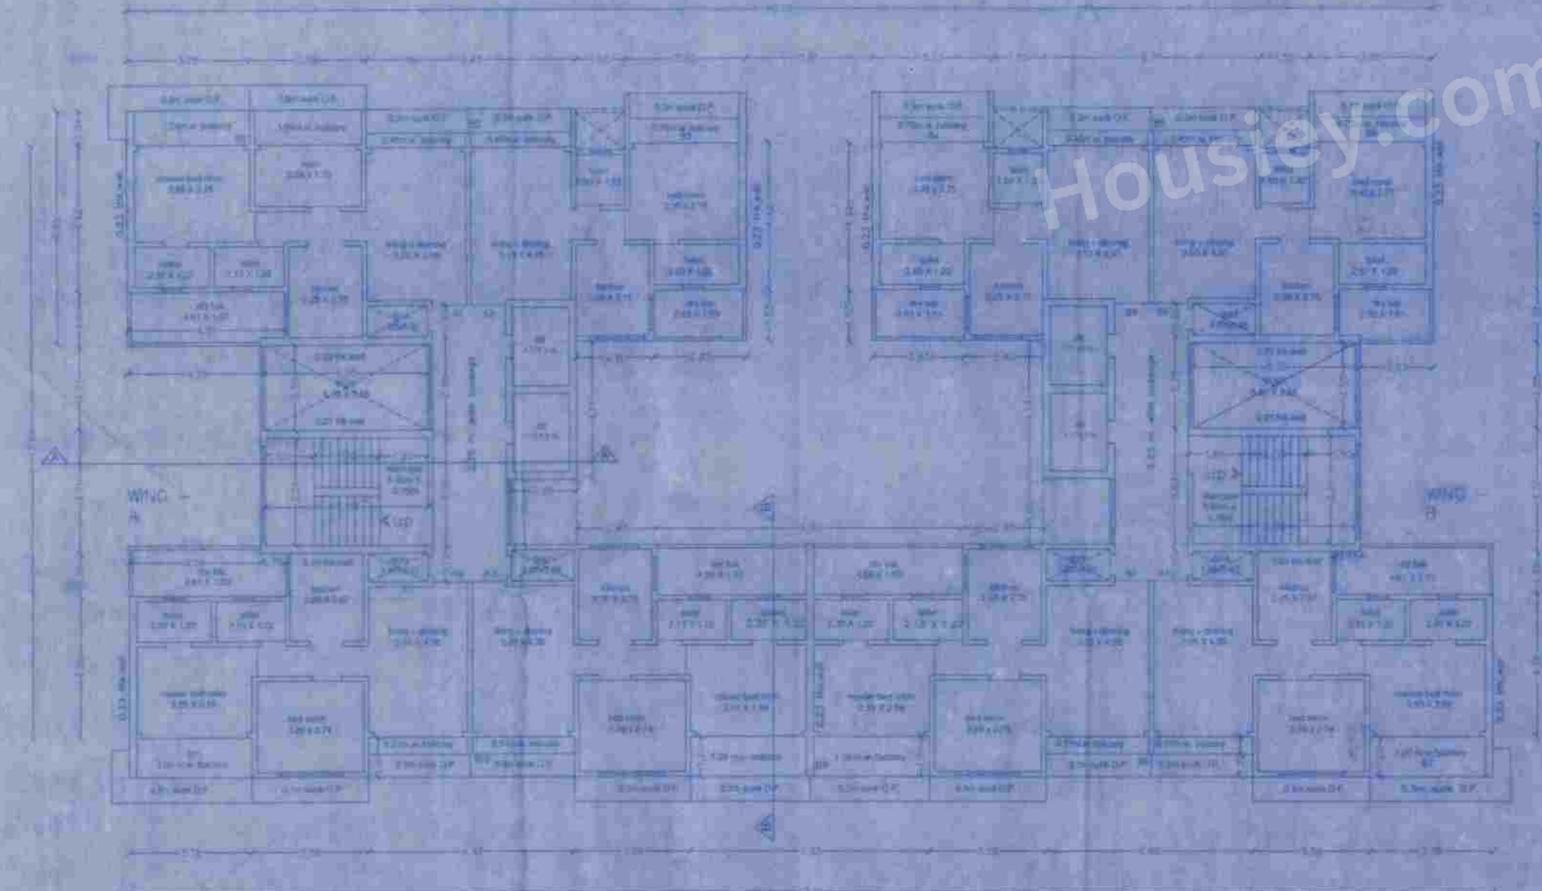

third floor plan bldg-A @ 1:100
(previously approved)





CONTENTS
 Approved third floor
 Area Diagram & Area
 Calculation

NAME & SIGN OF OWNER
 ANIL C. PATEL
 (C.O. OF OWNER)

SCALE - AS SHOWN IN METERS
 NAME & SIGN OF ARCHITECT
 ANIL C. PATEL

DUSHYANT PATEL & ASSOCIATES
 407/2, 408/2, 409/2, 1000/2