


AREA STATEMENT SURVEY NO. WISE				RECREATIONAL GROUND AREA STATEMENT				SALE COMPONENT			
SURVEY NO.	HISSA NO.	PLOT NO.	AREA IN (SQ.M)	AREA UNDER NATIONAL HIGHWAY	REQUIRED (8% OF PLOT AREA = 40737.53 X 8%)	3258.973	As per C.C. GRANTED LETTER NO. PANVEL/Palasp/ BP-06/ACC/2022/163 Dated: 16-10-2022	
OLD NEW											
14	5	150									
17	6	5940									
14	7	5940									
153	1	4743									
153	2	2438									
153	3	4947									
153	4	3395									
153	5	2989									
153	6	1216 (ROAD)									
15	3	530									
16	1A	4930									
18	1A	5080									
18	1B	2500									
23	3	2650									
23	4	2880									
24	1A	3030									
149	1	2099	1500								
149	2	2215									
149	3	1747									
149	4	2206									
149	5	1978 (ROAD)	1300								
149	6	374									
150	2	374									
150	3	370									
150	4	314									
150	5	550									
150	6	640									
150	7	767									
29 NOS.	TOTAL	6670.00	2800.00								

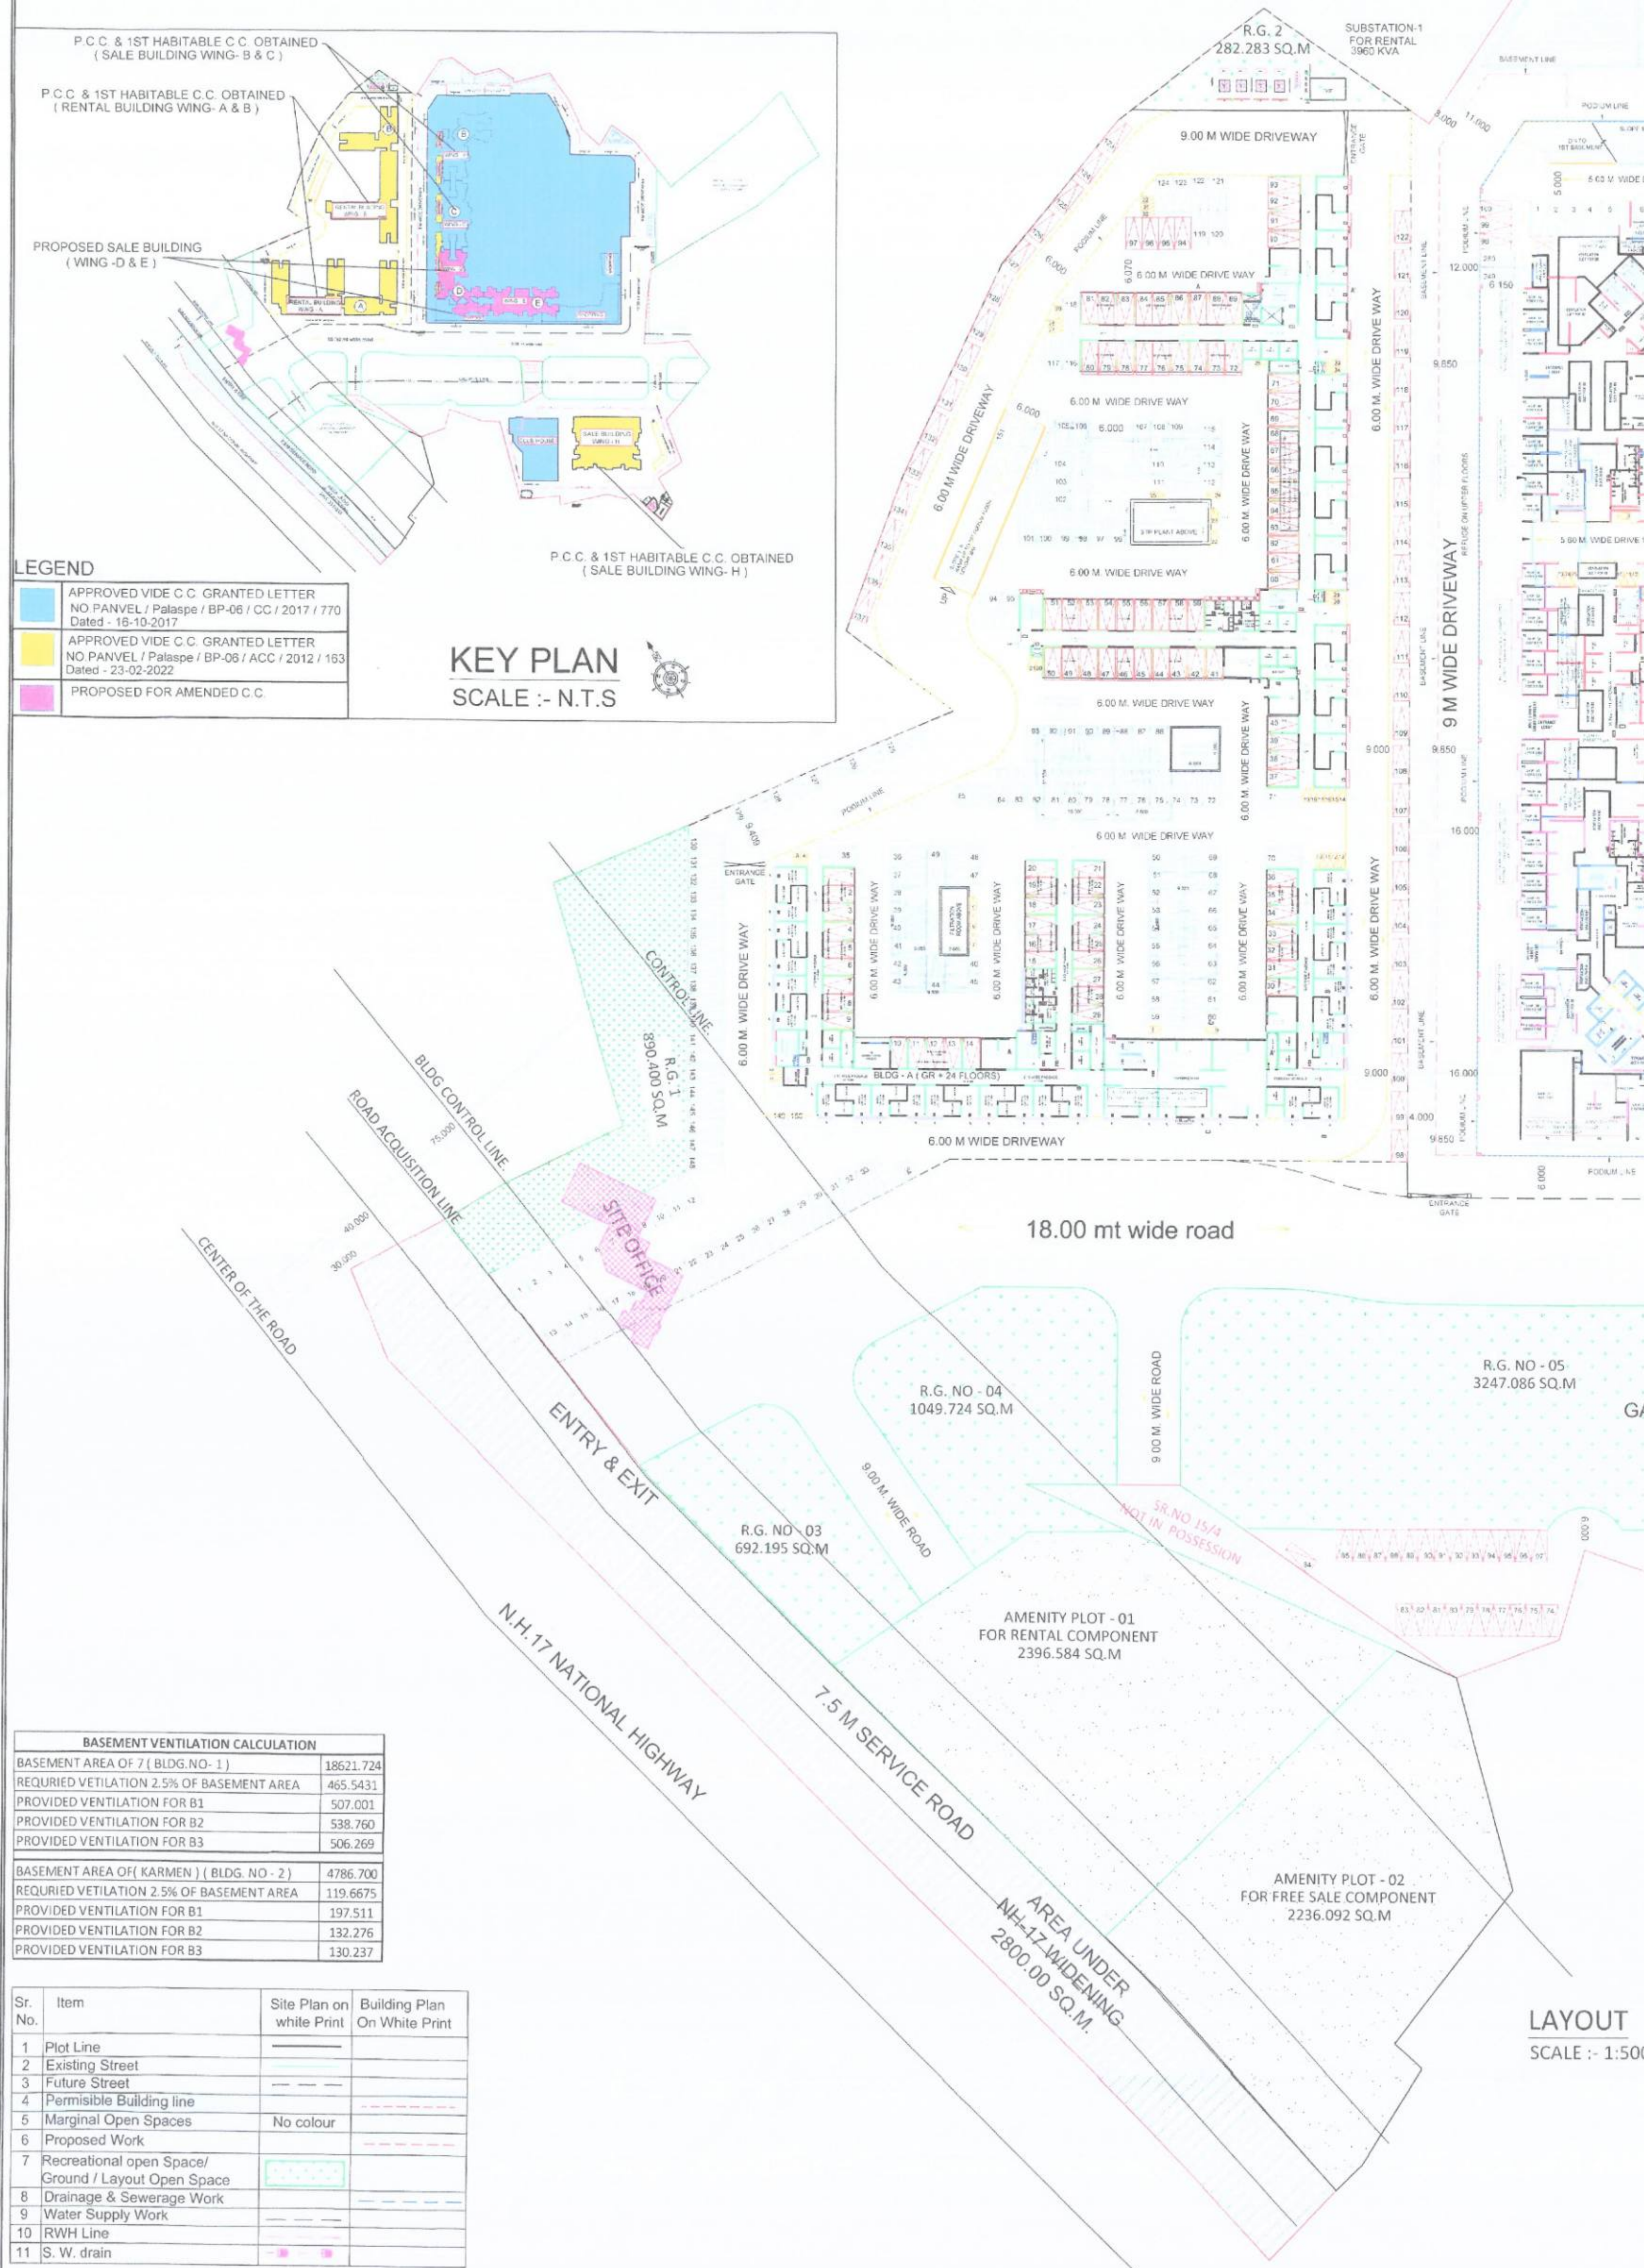



 


9/4765

01/14

CONTENTS OF SHEET
LAYOUT PLAN, LOCATION PLAN, BUILD UP AREA
STATEMENT, BALCONY, PARKING STATEMENT,

STAMP OF APPROVAL
THIS AMENDED CO FOR THIS IS APPROVED SUBJECT TO
CONDITIONS MENTIONED IN THIS OFFICE LETTER /
CERTIFICATE FILE NO.
C/C/2022/163 Dated: 16-10-2022

ABHIJEET
RAMESH
PAWAR
Digitally signed by
ABHIJEET RAMESH
PAWAR
Date: 2023.03.16
16:00:21 +05'30'

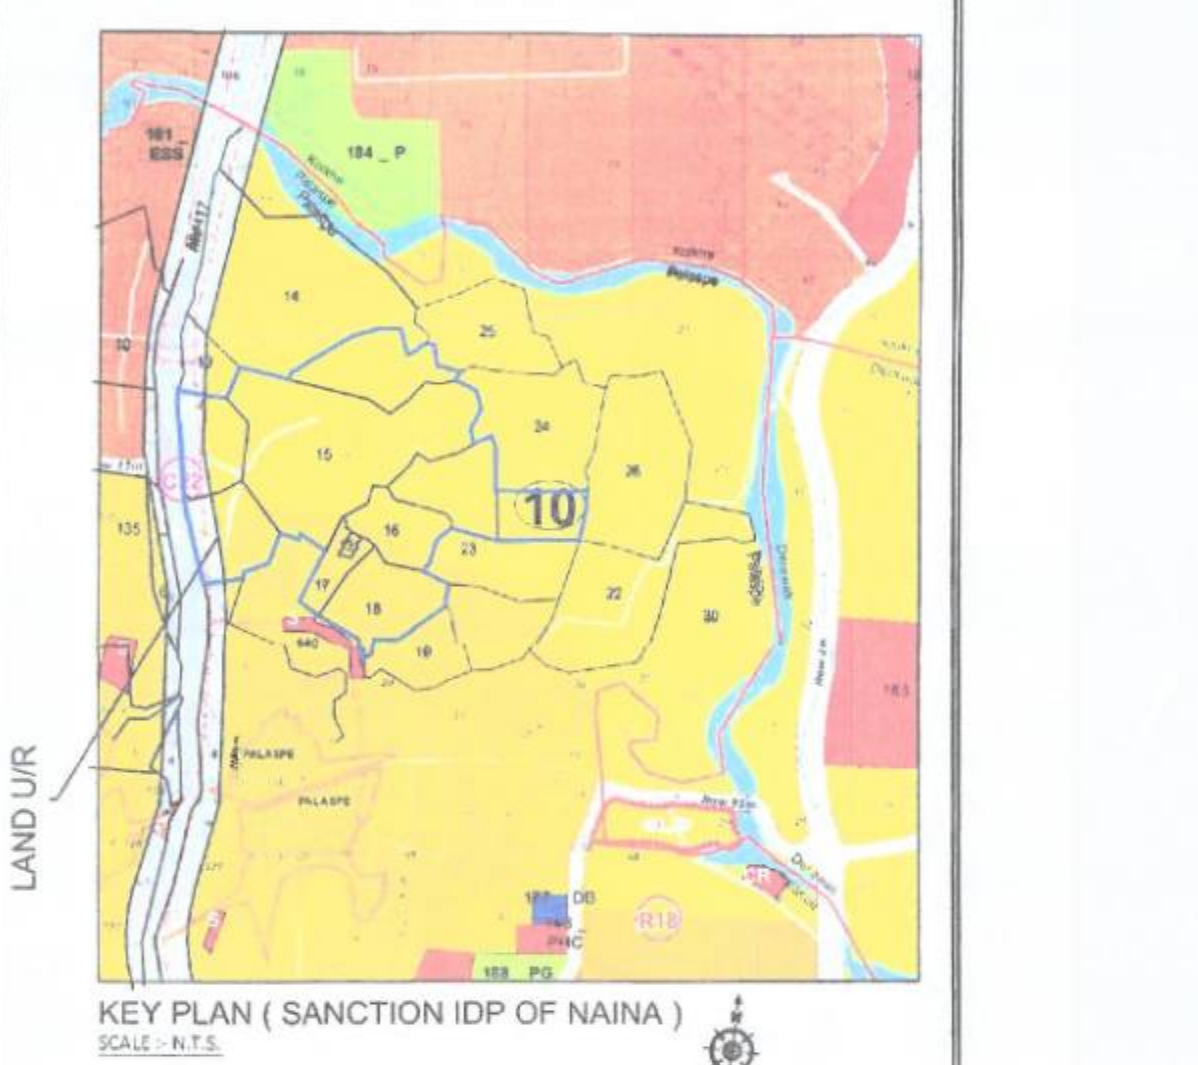

BUILDING - 01	
WING NAME	PLINE AREA
WING-B	1391.055
WING-C	1180.776
WING-D	2860.110
WING-E	26386.167
TOTAL	57568.098

BUILD UP AREA SUMMARY (RENTAL BUILDING WING-A)	
FLOOR NO.	AREA (SQ.M)
GR. FLOOR	1180.776
1st FLOOR	1180.776
2nd FLOOR	1180.776
3rd FLOOR	1180.776
4th FLOOR	1180.776
5th FLOOR	1180.776
6th FLOOR	1180.776
7th FLOOR	1180.776
8th FLOOR	1180.776
9th FLOOR	1180.776
10th FLOOR	1180.776
11th FLOOR	1180.776
12th FLOOR	1180.776
13th FLOOR	1180.776
14th FLOOR	1180.776
15th FLOOR	1180.776
16th FLOOR	1180.776
17th FLOOR	1180.776
18th FLOOR	1180.776
19th FLOOR	1180.776
20th FLOOR	1180.776
21st FLOOR	1180.776
22nd FLOOR	1180.776
23rd FLOOR	1180.776
24th FLOOR	1180.776

CERTIFICATE OF THE AREA
Certified that the plot under reference was surveyed by me on
the dimensions of sides etc. of plot stated on site plan and the area
has been worked out by the area stated in document of Ownership / P. Scheme
Records/ Land Records Department City Survey records

PROPOSED RENTAL HOUSING SCHEME S.NO.7/5, 14/6,
14/7, 15/1,