


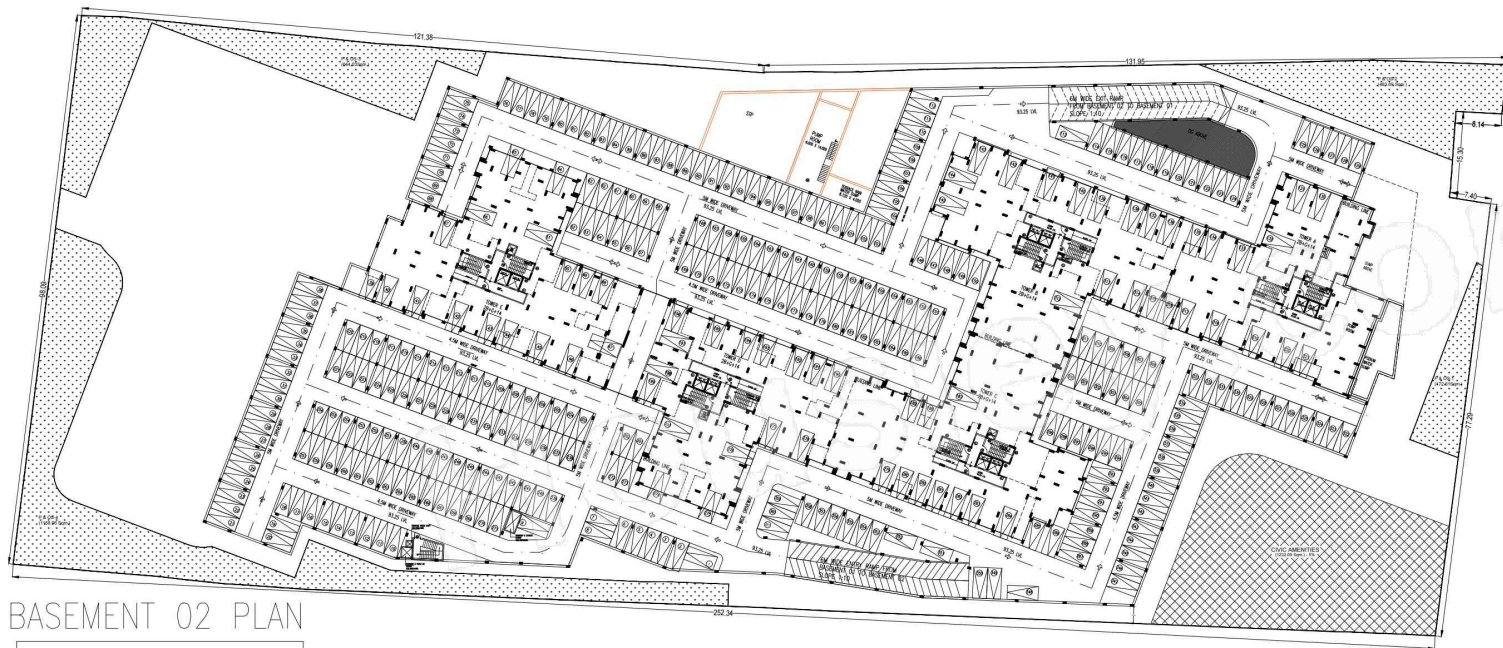


BASEMENT 02 PLAN


PARKING


COVERED PARKING = 361 CAR PARKS

SCALE - 1:150


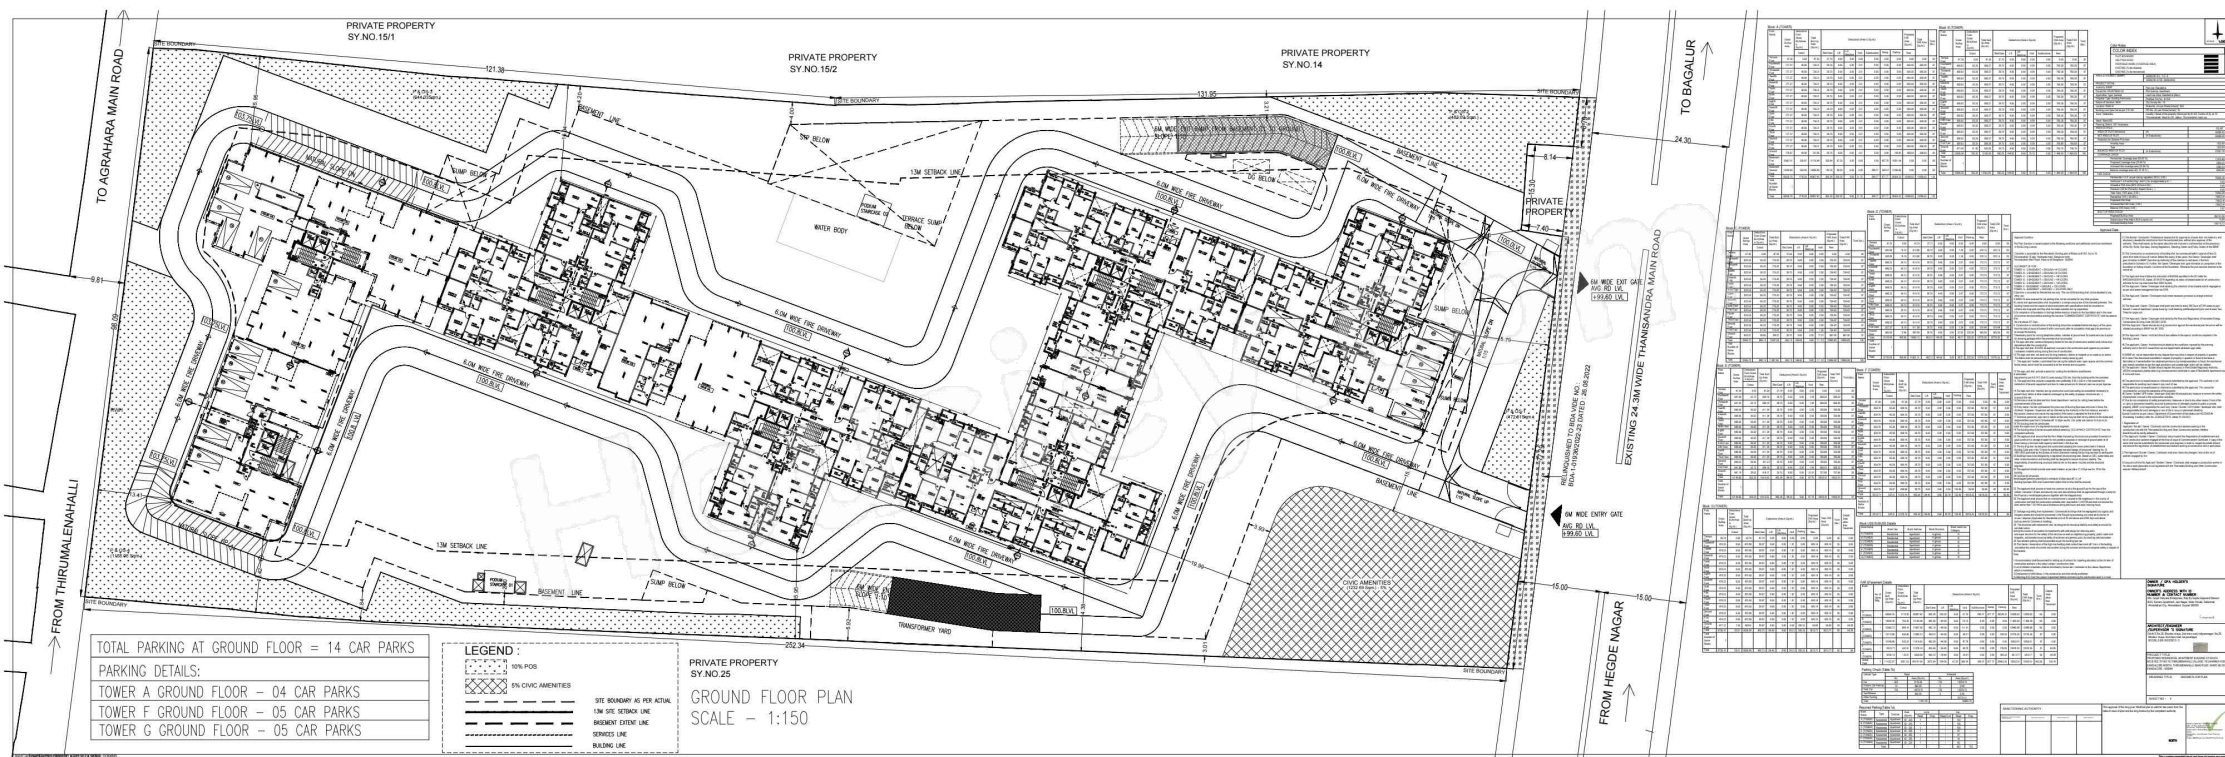

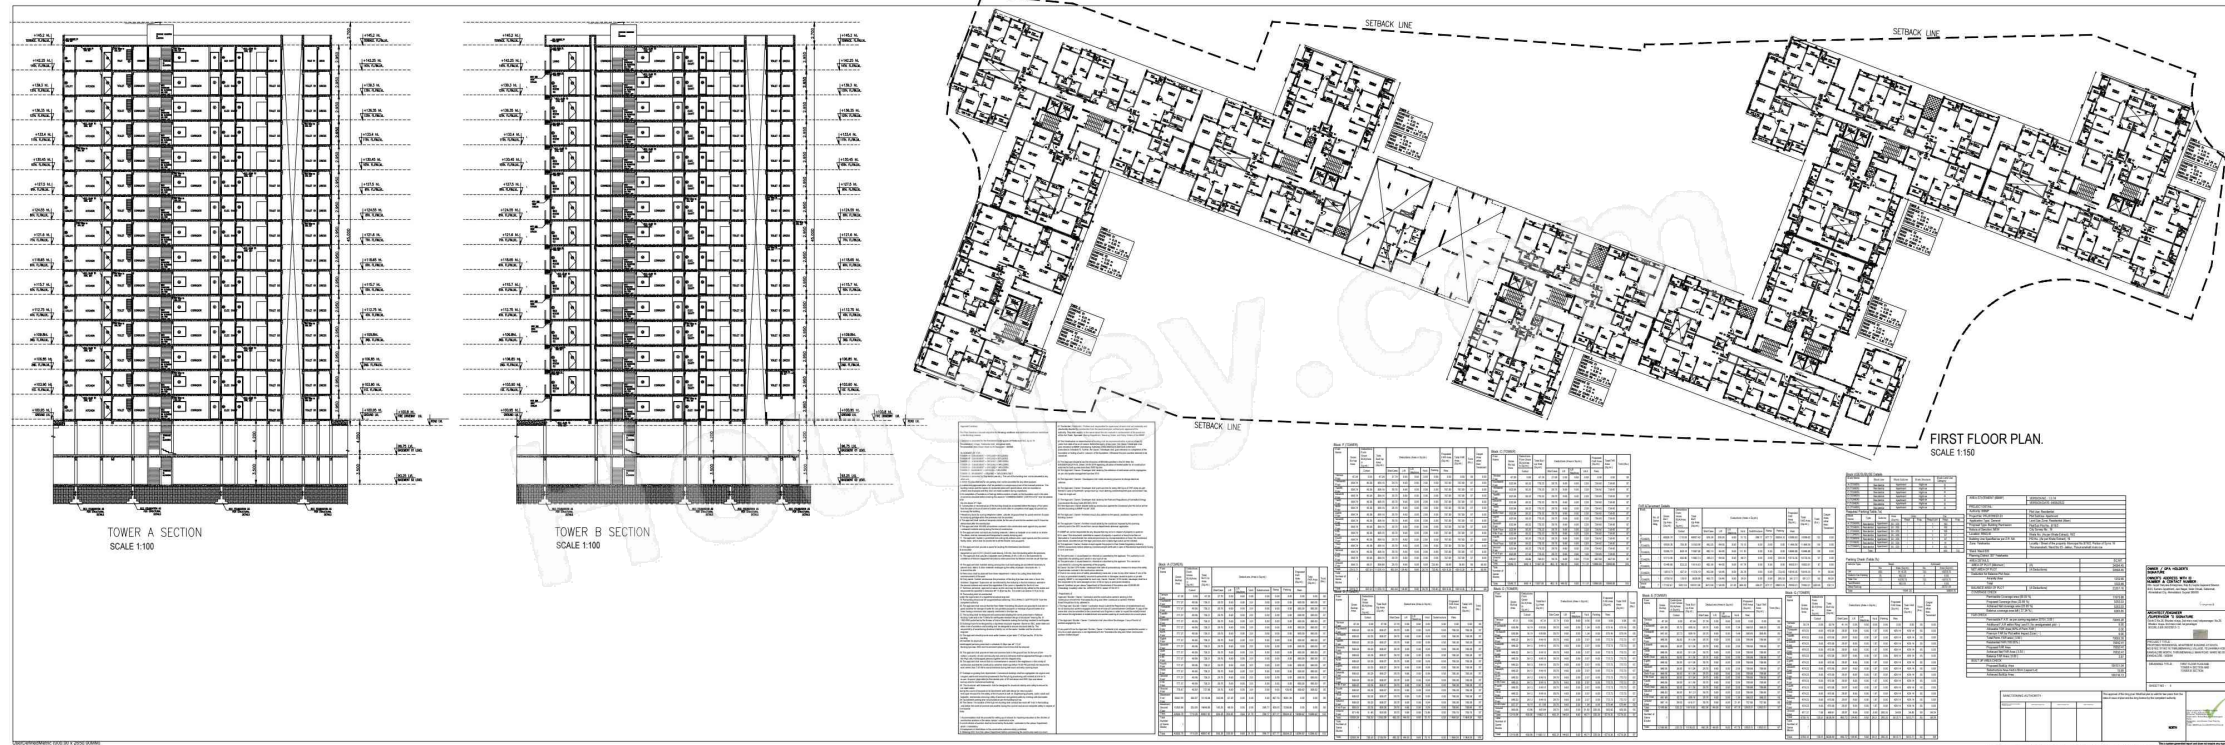


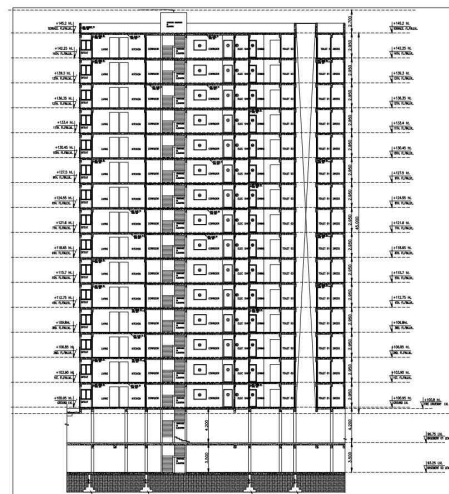

TOWER C SECTION
SCALE 1:100

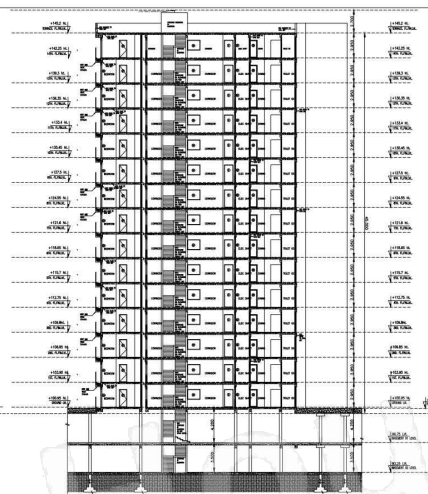

TOWER D SECTION
SCALE 1:100

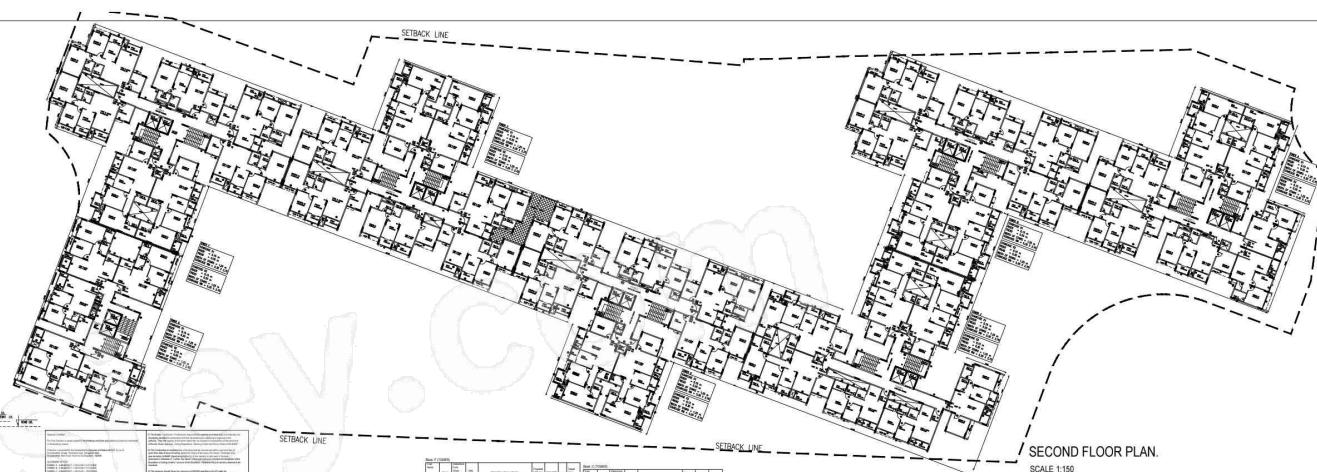


SECOND FLOOR PLAN.
SCALE 1:150





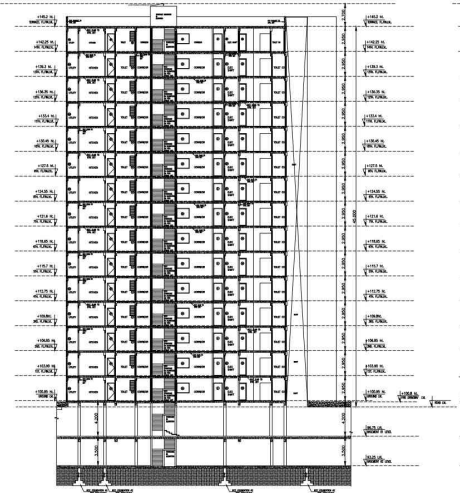

TOWER E SECTION
SCALE 1:100

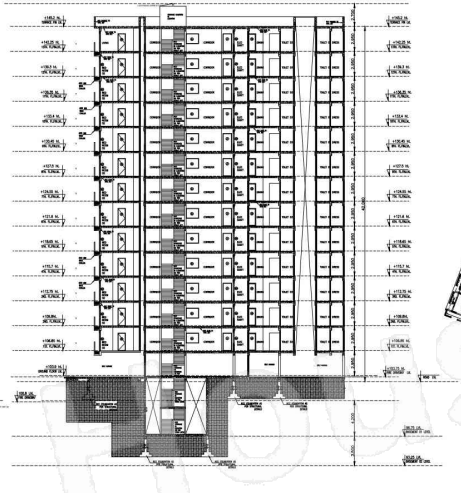

TOWER F SECTION
SCALE 1:100



TYPICAL 3RD TO 12TH FLOOR PLAN.
SCALE 1:150








[illegible]

Sanctioning Authority			

[illegible]

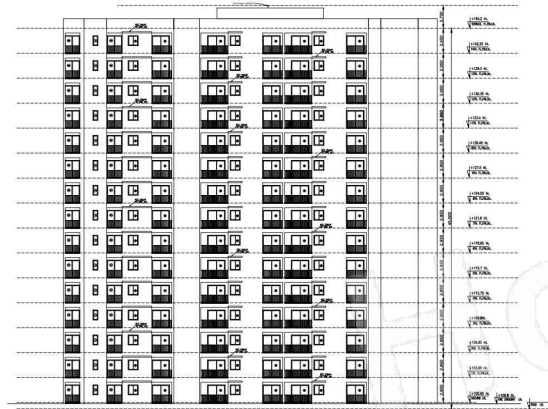


---	--

[illegible][illegible]


[illegible]




--	--

[illegible][illegible][illegible][illegible]



SCHEDULE C - ACTIVITY			
Activity	Frequency	Location	Notes