



STAMP DUTY OF ALL PROPOSED UNITS TO BE BORNE BY DEVELOPER AS PER
VINE SCHEME (MAHARASHTRA GOVT. NOTIFICATION DATED 14/01/2001)
दिनांक: १६/१२/२०२१

AREA STATEMENT		SQ.M.
1	Area of Plot (Minimum area of a.b.c. to be considered)	13024.00
2	a) As per ownership document (7/12, CTS extract)	13024.00
3	b) As per Triangulation of Demarcation	13024.00
4	c) as per title	13024.00
LEGEND	
Plot Boundary Shown Thick Black	Water Line Shown Black (Dotted)
Proposed Work Shown Red	Existing Work To Be Retained Blue
Drainage Line Shown Dotted	Existing Work To Be Demolished Yellow

PROJECT NAME & ADDRESS
1129/13, S. NO. 83/2, 83/3, 83/10, & 83/13 (P), MUNDHWA, PUNE.



OWNER/PAH NAME
M/S. S2S BUILDING LLP THROUGH
MR. RAJAN SATISH GUPTA

SIGNATURE

OPEN SPACE AREA CALCULATION	


PREMIUM AREA STATEMENT	
PREVIOUS SANCTION	124.53
PROPOSED AREA	124.53
DIFFERENCE AREA	0.00

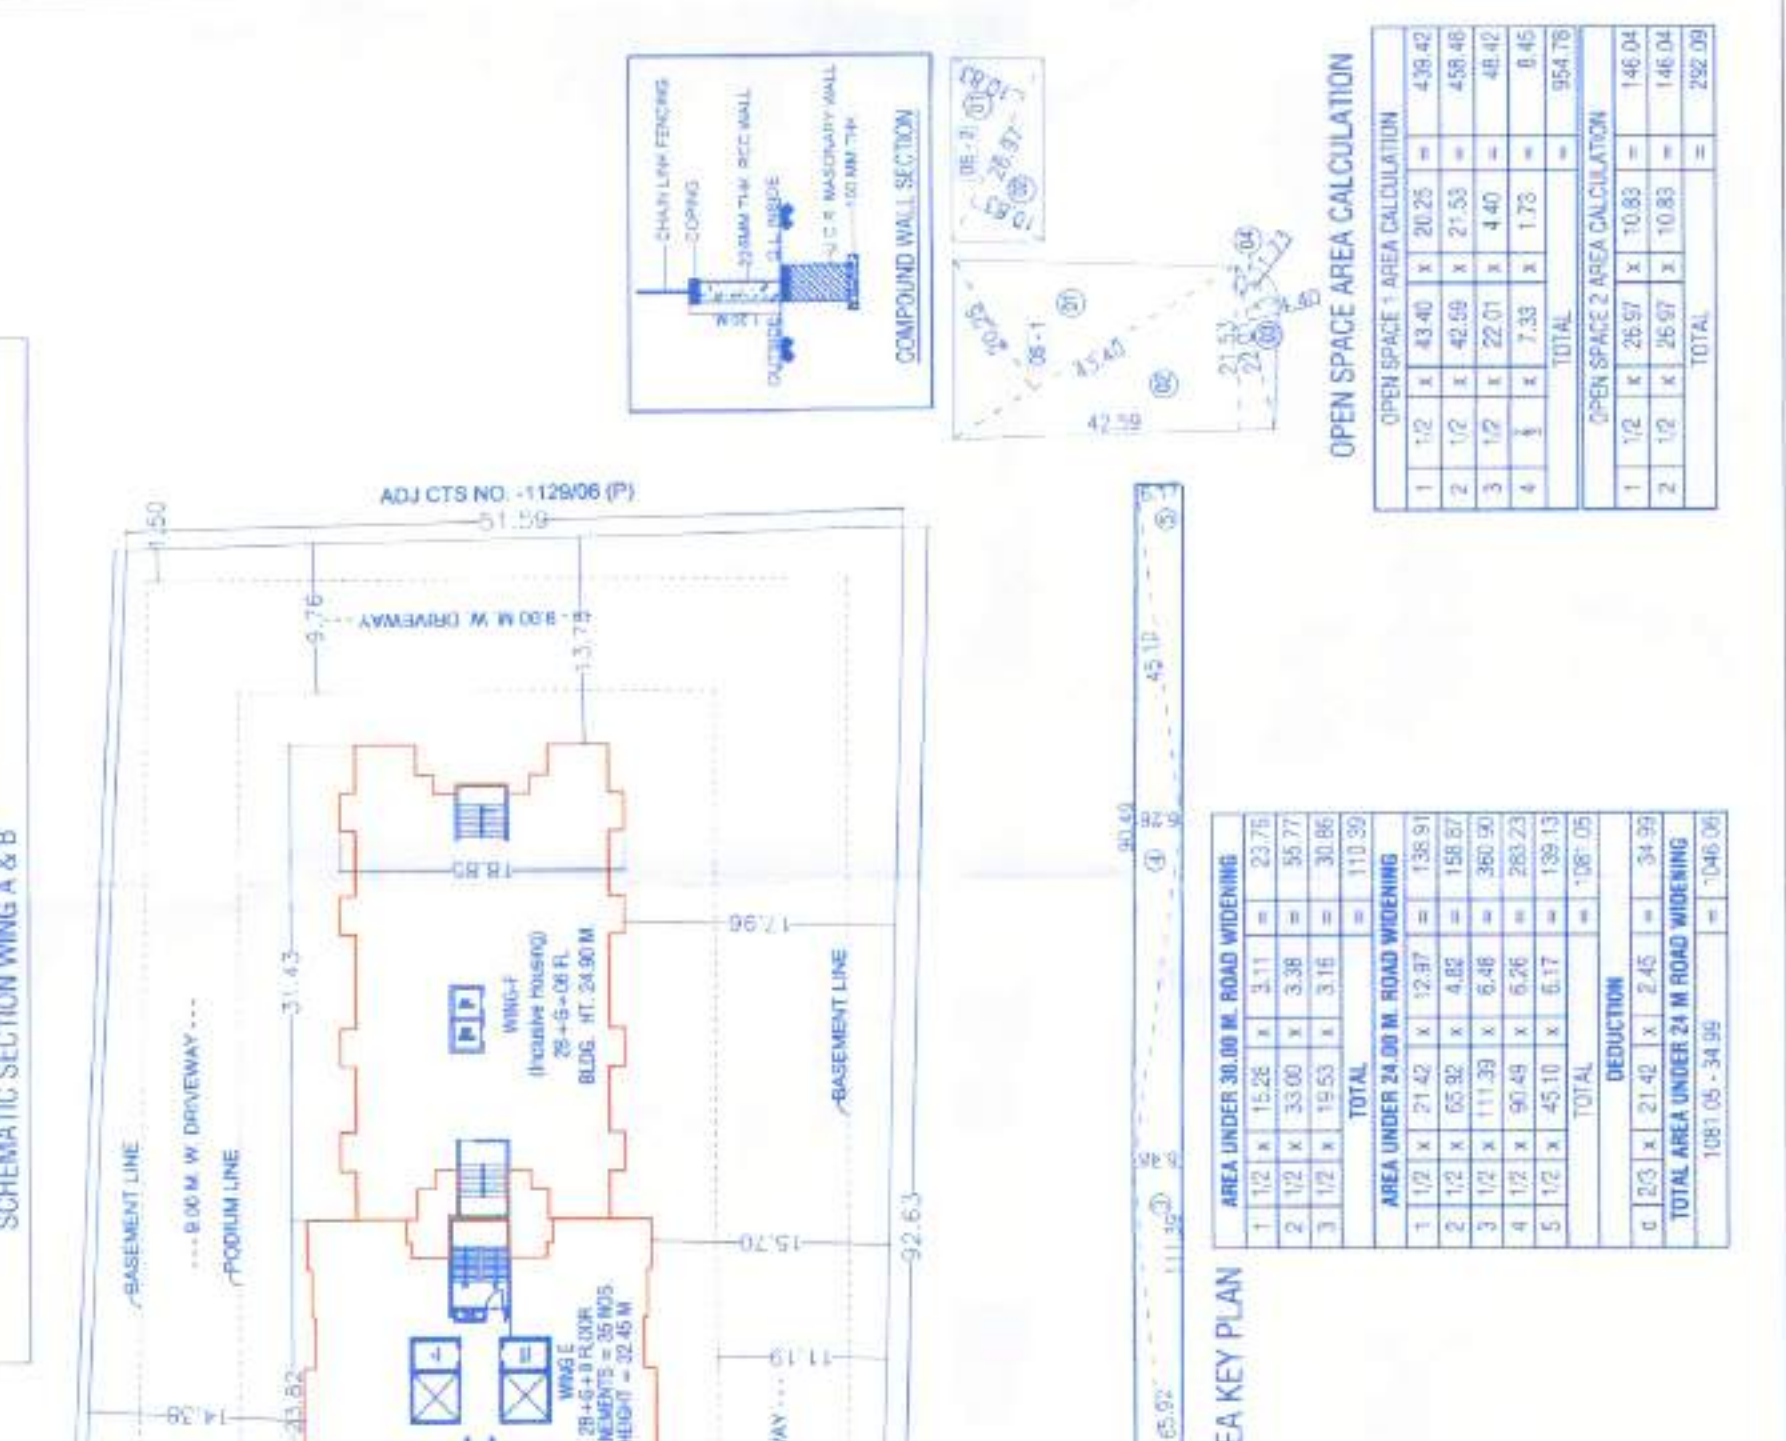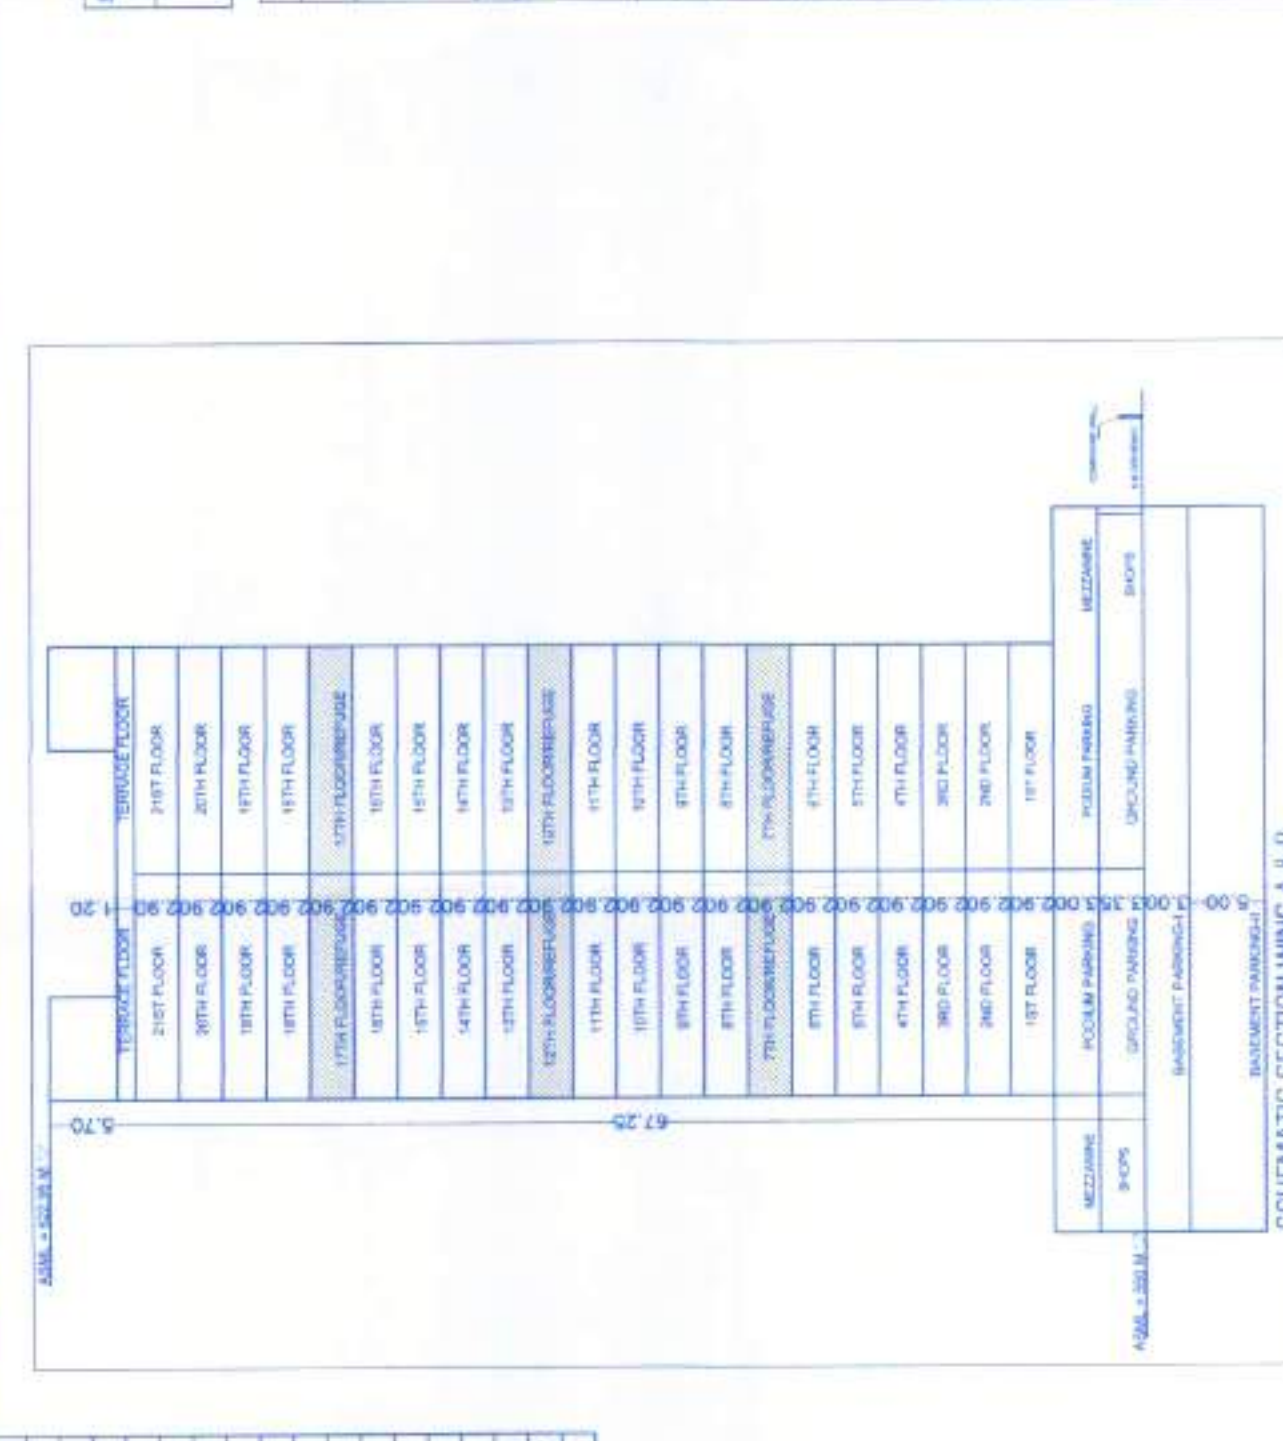







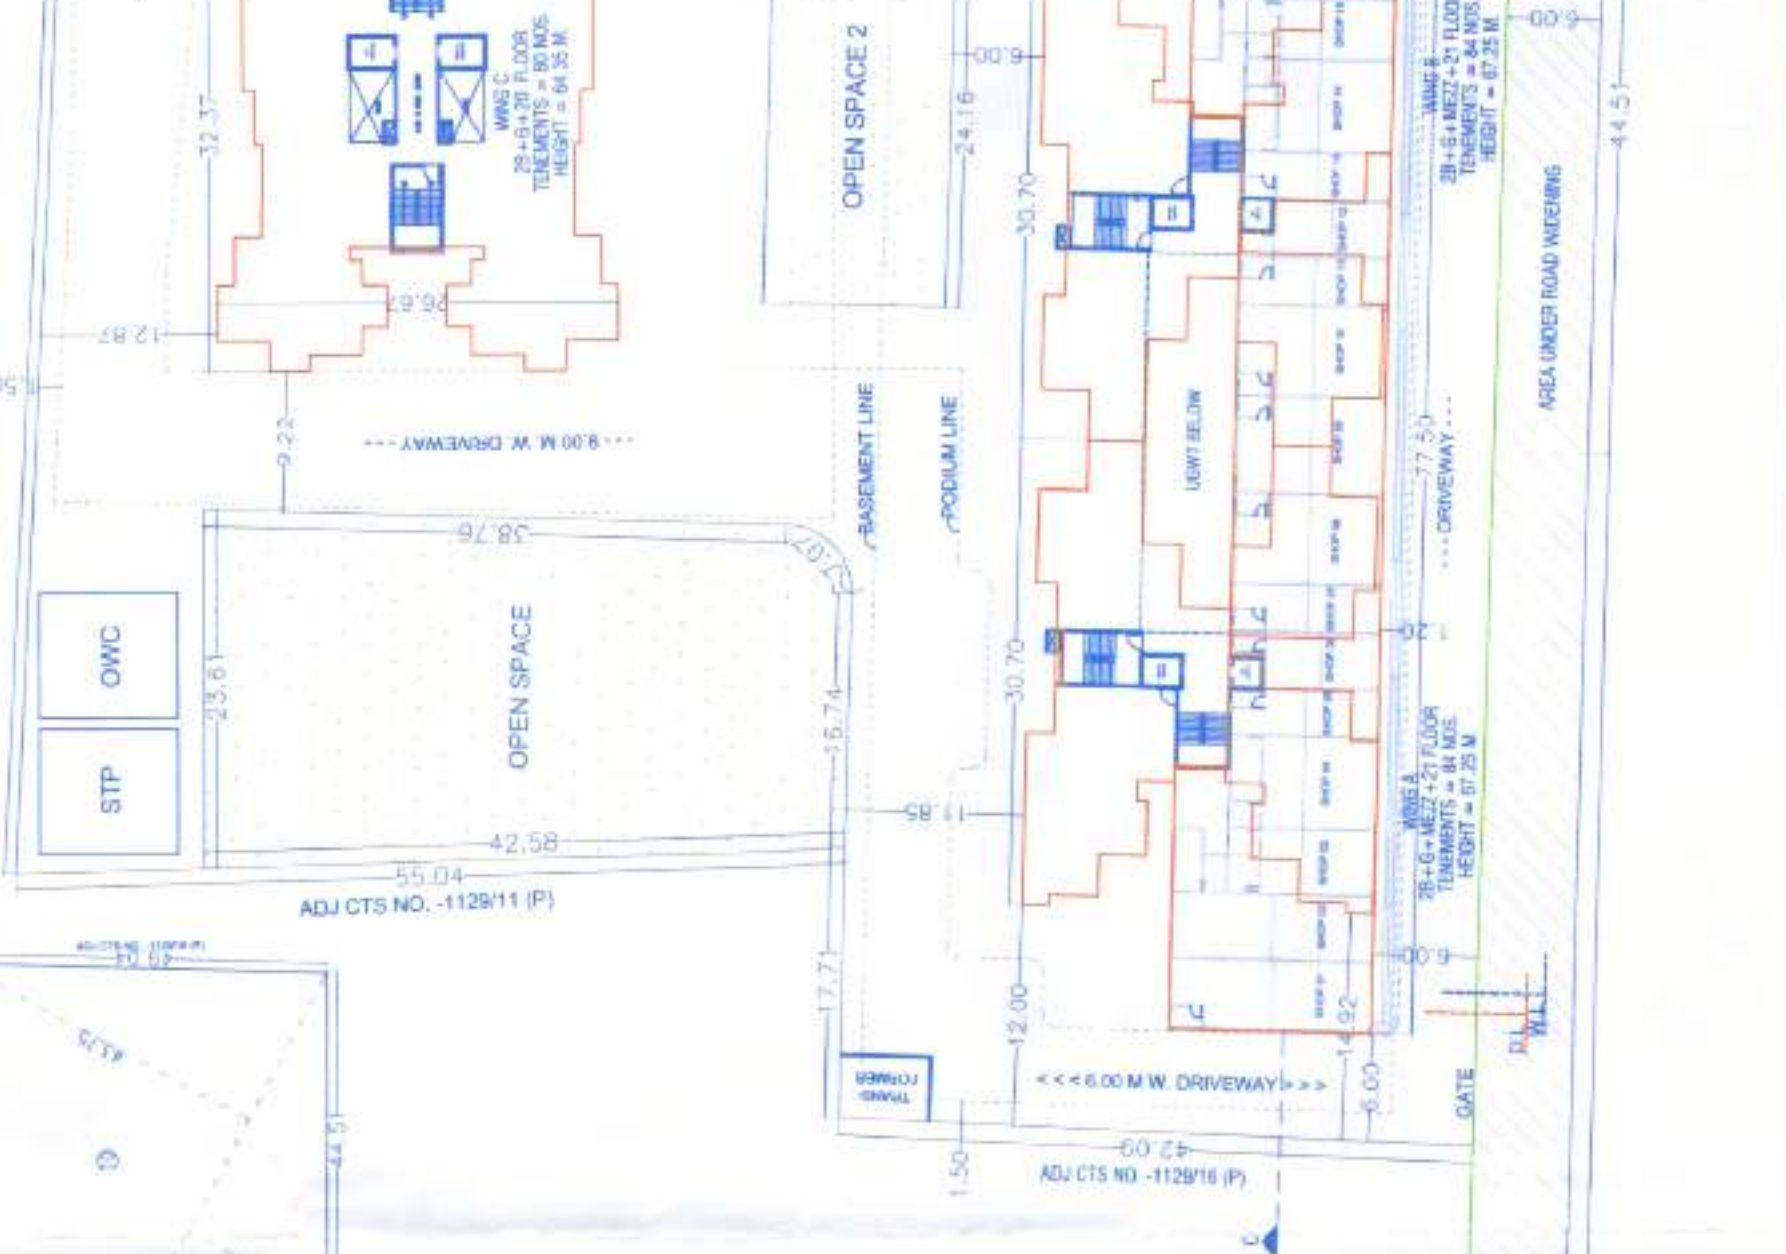



