

EXISTING B.U. AREA STATEMENT OF PRIMARY SCHOOL BLDG (AS PER PREVIOUS APPROVAL)
VIDE NO-MNP/NR/3386/2013-14, DATED 11/12/2013
TOTAL EXISTING B.U. AREA OF SCHOOL BLDG - 11244.34 SQ.MT.

PARKING AREA STATEMENT OF PRIMARY SCHOOL BLDG (AS PER PREVIOUS APPROVAL)
PARKING REQUIRED - 2 NOS
PARKING PROPOSED - 2 NOS

PARKING AREA STATEMENT (MBMC SCHOOL BLDG) PLOT-B

Category	Total No. of Rooms	Mini Bus	Car	SCOOTER	REQUIRED CAR	REQUIRED SCOOTER	NO. OF PARKING REQ.
Educational Schools (Administrative)	18	2	4	1.12	2.24	1.12	2.24
Educational Schools (For every 100 sq. ft. carpet)	18	2	4	1.12	2.24	1.12	2.24
Educational Schools (For every 3 class rooms)	18	2	4	1.12	2.24	1.12	2.24
TOTAL	36	4	8	2.24	4.48	2.24	4.48
OFF STREET PARKING (40% OF TOTAL REQUIRED)					1.79	1.79	1.79
PARKING PROVIDED (ROUNDED OFF)					1.79	1.79	1.79
PARKING PROVIDED IN OPEN PLOT					1.79	1.79	1.79

PARKING AREA STATEMENT (TOWER-1&2)

Category	Total No. of Flats	Mini Bus	Car	SCOOTER	REQUIRED CAR	REQUIRED SCOOTER	NO. OF PARKING REQ.
Carry Area (400 sq. ft. & above)	28	1	1	1	1	1	1
400 to 600 sq. ft.	28	1	1	1	1	1	1
600 to 800 sq. ft.	28	1	1	1	1	1	1
800 to 1000 sq. ft.	28	1	1	1	1	1	1
9800 to 10000 sq. ft.	28	1	1	1	1	1	1
TOTAL	1456	14	28	14	28	14	28
OFF STREET PARKING (40% OF TOTAL REQUIRED)					11.2	11.2	11.2
PARKING PROVIDED (ROUNDED OFF)					11.2	11.2	11.2
TOTAL PROVIDED CAR PARKING (200/400/600/800/9800/10000)					11.2	11.2	11.2

TOTAL B.U.A. STATEMENT RESIDENTIAL (TOWER-1)

FLOOR	B.U.A.	FLOOR HEIGHT
PLINTH HT.	---	0.30M.
GR. FLOOR	---	4.80 M.
1ST POD. FLOOR	---	4.50 M.
2ND POD. FLOOR	---	4.50 M.
3RD POD. FLOOR	---	4.50 M.
4TH POD. FLOOR	---	4.50 M.
5TH POD. FLOOR	---	4.80 M.
6TH POD. FLOOR	188.37	4.80 M.
1ST FLOOR	531.67	2.90 M.
2ND FLOOR	588.09	2.90 M.
3RD FLOOR	588.09	2.90 M.
4TH FLOOR	588.09	2.90 M.
TOTAL B.U.A.	2484.31	44.30 M.

TOTAL PROPOSED CAR PARKING FOR TOWER-1 & 2	
GROUND FLOOR	NO. OF NOS.
1ST PODIUM	52 NOS.
2ND PODIUM	56 NOS.
3RD PODIUM	56 NOS.
4TH PODIUM	56 NOS.
5TH PODIUM	56 NOS.
TOTAL	290 NOS.

TOTAL B.U.A. STATEMENT RESIDENTIAL (TOWER-2)

FLOOR	B.U.A.	FLOOR HEIGHT
PLINTH HT.	---	0.30M.
GR. FLOOR	---	4.80 M.
1ST POD. FLOOR	---	4.50 M.
2ND POD. FLOOR	---	4.50 M.
3RD POD. FLOOR	---	4.50 M.
4TH POD. FLOOR	---	4.50 M.
5TH POD. FLOOR	---	4.80 M.
6TH POD. FLOOR	119.45	4.80 M.
1ST FLOOR	534.10	2.90 M.
2ND FLOOR	588.09	2.90 M.
3RD FLOOR	588.09	2.90 M.
4TH FLOOR	588.09	2.90 M.
TOTAL B.U.A.	653.55	35.60 M.

TOTAL B.U.A. STATEMENT COMMERCIAL (TOWER-1 & 2)	
FLOOR	B.U.A.
GROUND	1012.53
TOTAL B.U.A.	1012.53

TOTAL B.U.A. STATEMENT MBMC SCHOOL BUILDING PLOT-B

FLOOR	B.U.A.	FLOOR HEIGHT
PLINTH HT.	---	0.30M.
GF FLOOR	621.22	3.65 M.
1ST FLOOR	854.12	3.65 M.
2ND FLOOR	912.07	3.65 M.
3RD FLOOR	912.07	3.65 M.
4TH FLOOR	912.07	3.65 M.
5TH FLOOR	774.57	3.65 M.
6TH FLOOR	912.07	3.65 M.
7TH FLOOR	912.07	3.65 M.
TOTAL B.U.A.	6810.26	29.50 M.






Total b/u Area	
Total b/u Area	3783.48
Total Ancillary Area	3026.78
Total	6810.26

PLOT AREA STATEMENT AS PER L.O.I., MB/MNP/NR/2305/2022-23, DATED-16/09/2022

SR.NO.	S.NO.	NAME OF OWNER	AREA/712 EXTRACT	AREA AS PER MBMC SANCTIONED	BALANCE AREA UNDER RESERVATION
1	237 (198)/12	RAMKISHAN PATIL & OTHERS	6820.00	5714.67	1105.33
2	237 (198)/11	SMT. KAMLABAI M. PATIL & OTHERS	2120.00	1093.00	1027.00
3	237 (198)/10	CHINTAMAN D. PATIL & OTHERS	680.00	NIL	680.00
4	237 (198)/13	CHINTAMAN D. PATIL & OTHERS	1520.00	NIL	1520.00
5	237 (198)/14	VRJIT N. GOMES & OTHERS	1420.00	1057.59	362.41
6	241 (341)/1	SMT. KAMLABAI M. PATIL & OTHERS	1520.00	310.88	1209.12
7	241 (341)/2	RAMKISHAN PATIL & OTHERS	3190.00	1468.00	1722.00
8	241 (341)/3	RAMKISHAN PATIL & OTHERS	2550.00	160.00	2390.00
9	241 (341)/4	RAMKISHAN PATIL & OTHERS	1090.00	2000.00	1870.00
10	242 (331)/14	PARSHURAM B. PATIL & OTHERS	1830.00	1413.77	416.23
		TOTAL	27650.00	13378.11	14271.89

40% LAND AREA TO BE HANDED OVER TO MBMC AT FREE OF COST (14201.89 x 0.40) = 5680.75 SQ.MT.
TOTAL PLOT AREA AS PER 7/12 EXTRACT AS ON NOW - 14201.89
AND 40% LAND AREA TO BE HANDED OVER TO M.B.M.C.
(40% OF 14201.89 = 5680.75 SQ.MT.)

Total Area Statement (F.S.I.+NON F.S.I.)	
Building No.	F.S.I. AREA (sq.mt.)
Total existing b/u Area of Primary School Bldg-1 (Gr. to 7th flr)	11244.34
Total b/u Area of Tower-1 & 2 (Commercial) (Gr. only)	1012.53
Total proposed Built-up Area (Tower-1) (Pl. Gr. to 6th pod (1st to 4th))	2484.31
Total proposed Built-up Area (Tower-2) (Pl. Gr. to 6th pod (1st to 4th))	653.55
Still + 1st to 6th Podium area (17.97+2020.00x+1112.75+12533.75)	12533.75
Total Basement Area (ugw/ pump room & slp)	161.75
Total Area	15394.73
Total proposed b/u Area of Mbmc School Bldg (Gr. to 7th)	6810.26
Total Area	22204.99

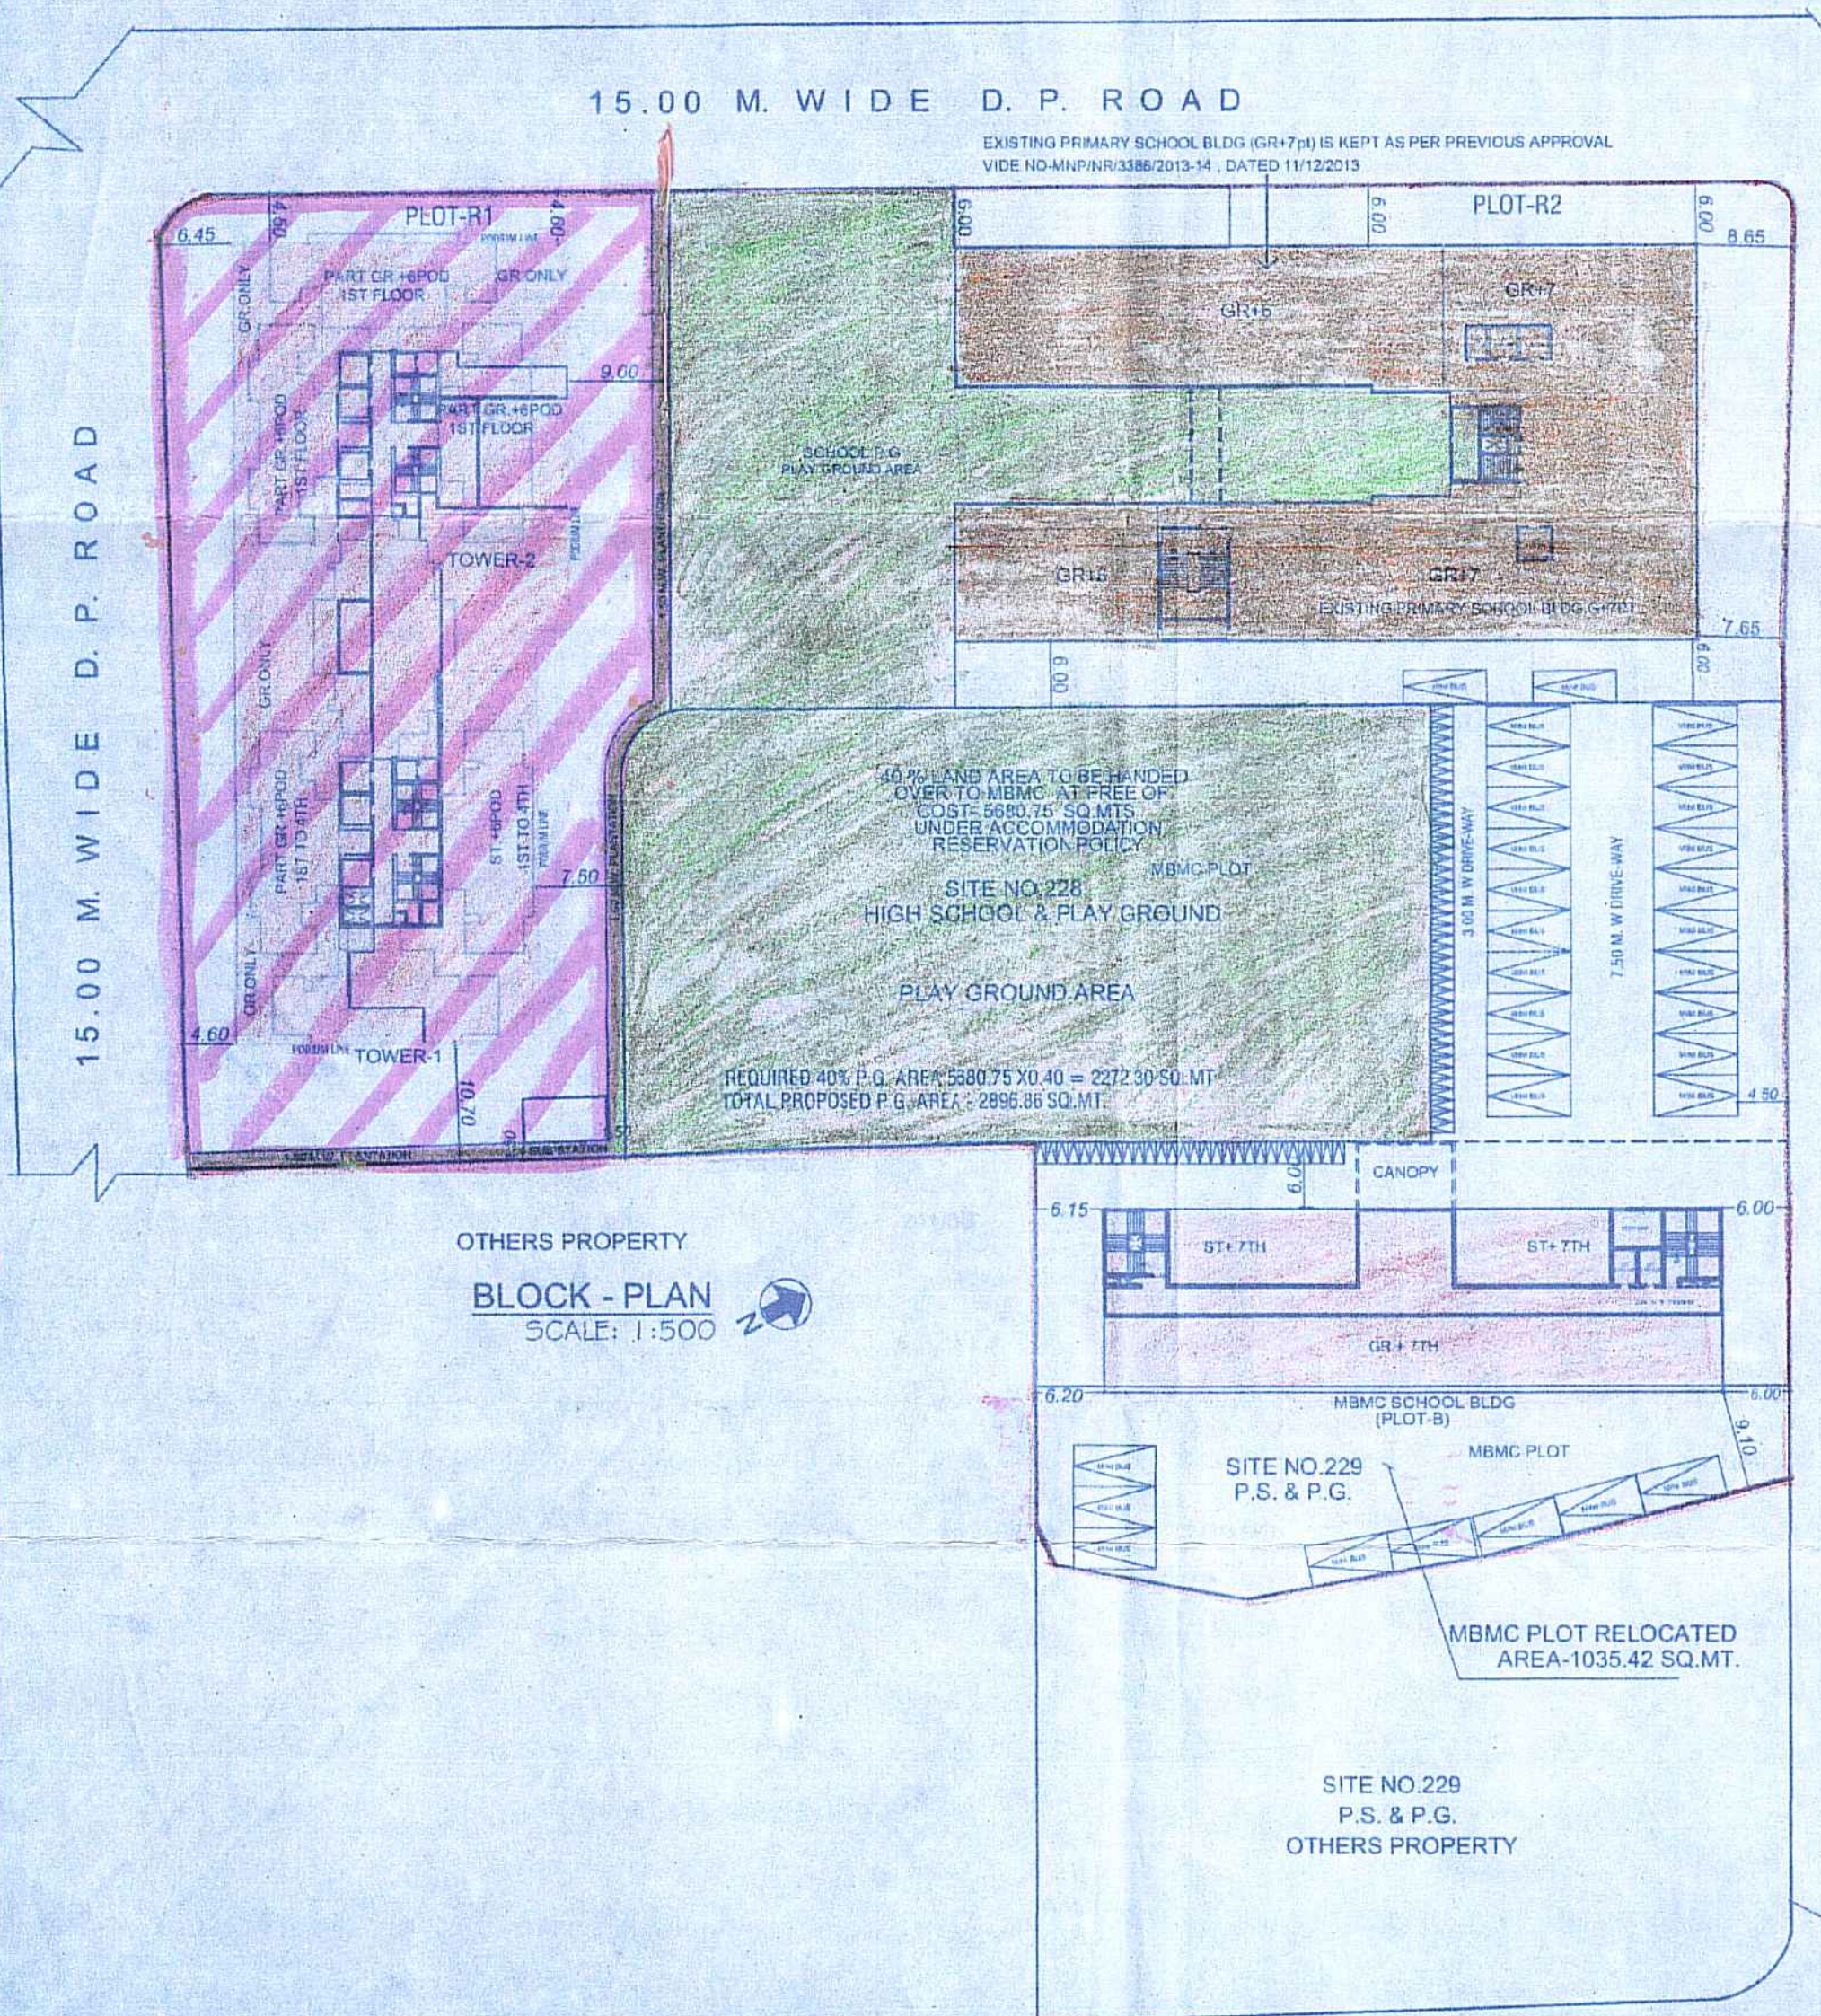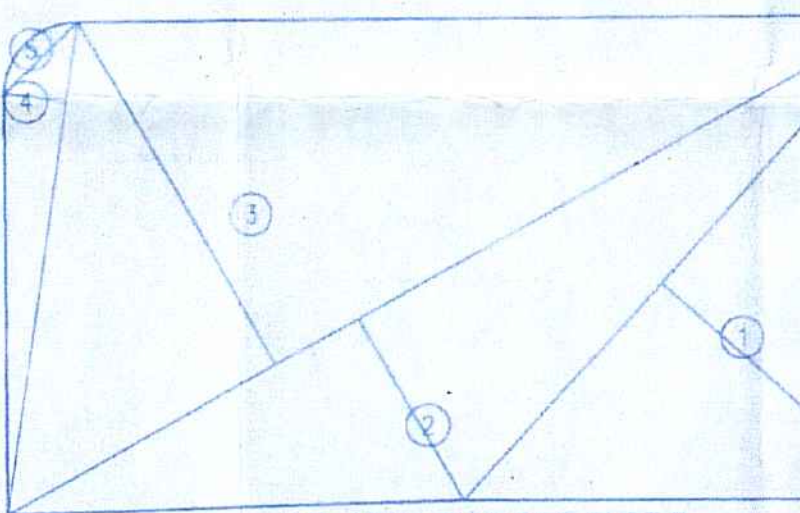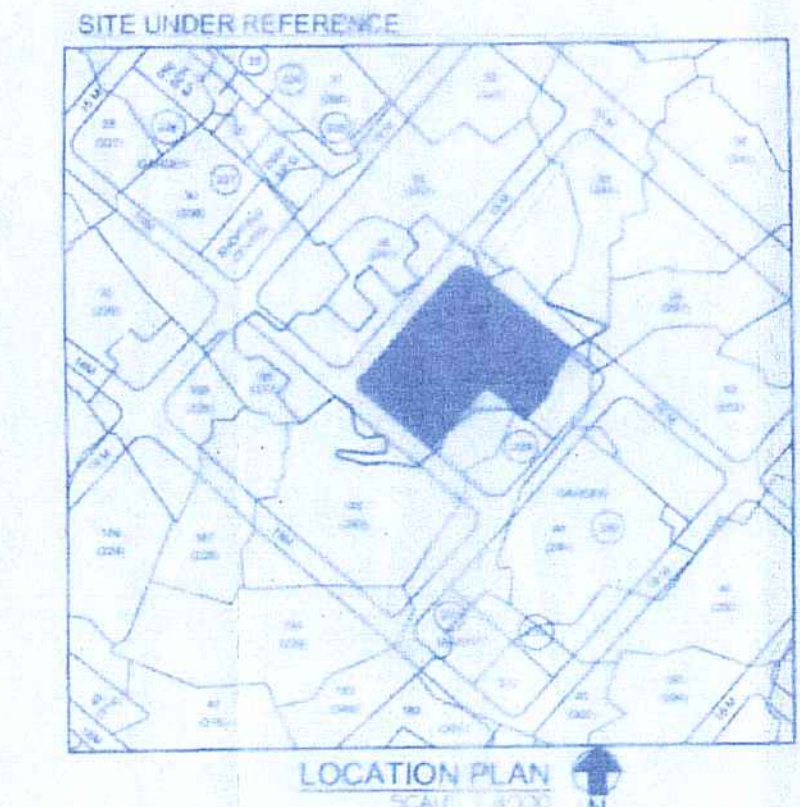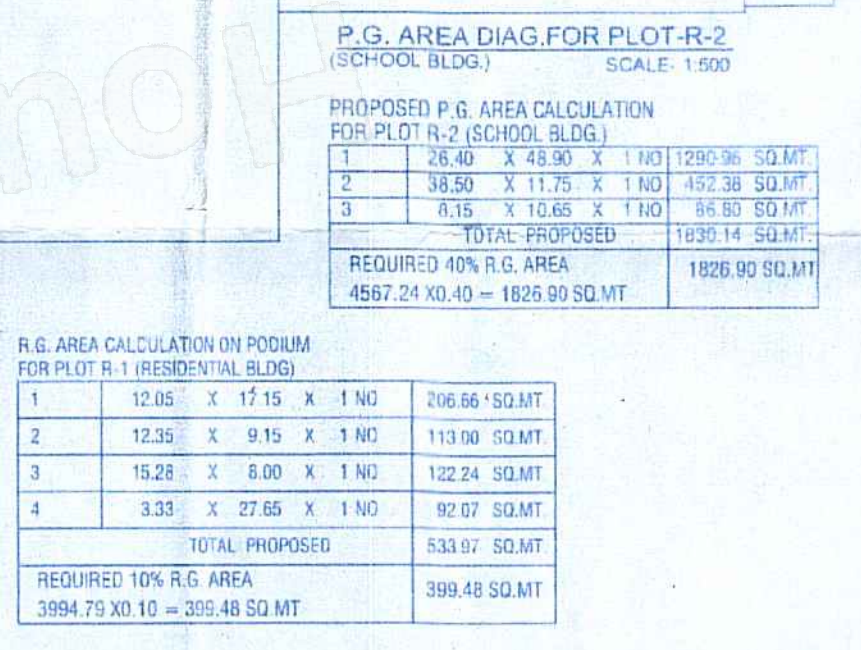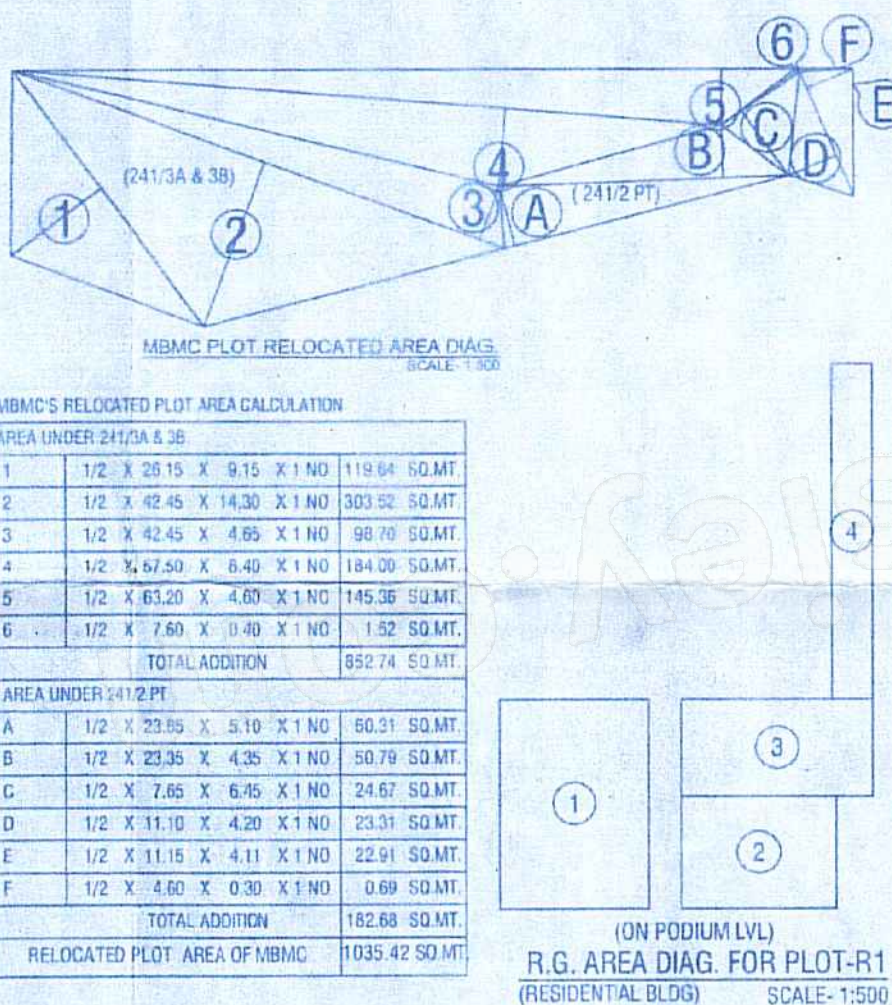

संबंधित पत्र क्र. निम्नानुसार/नं./ १२.११.२०२२-२३
दि. २४.११.२०२३.मधील अटी शर्तीत
रचनाकारक राहून मुळ/सुधारित बांधकाम
नकाशे (ग्राम पंचायत) मध्ये.

मा. आयुक्त सौ. बाबा मंडुले

सहायक सहायक नगरपालिका
निवा - बाबा मंडुले



NOTE-PLOT AREA CALCULATION, PLOT BOUNDARY ARE KEPT SAME AS PER PREVIOUS APPROVAL VIDE NO-MNP/NR/3386/2013-14 DATED 11/12/2013

PROFORMA-A	
1. AREA STATEMENTS	SGT
2. AREA OF PLOT AS PER 7/12	14201.89 SQ.M.
3. DEDUCTIONS FOR HIGH SCHOOL, P.S. & P.G. RESERVATION (228.229)	---
4. DEDUCTION AREA	---
5. BALANCE PLOT AREA (1-3)	14201.89 SQ.M.
6. NET PLOT AREA	---
7. F.S.I. AREA CALCULATION AS PER ACCOMMODATION RESERVATION POLICY	---
8. DEDUCTION	---
9. BALANCE AREA OF PLOT	14201.89
10. ADDITION OF FSI ON PAYMENT PREMIUM	---
11. IN SITU FSI (TOTAL)	---
12. ADDITIONAL FSI AREA UNDER CHAPTER NO.7	---
13. TOTAL ENTITLEMENT OF FSI IN THE PROPOSAL	---
14. BALANCE B.U. AREA FOR RESIDENTIAL BLDG PLOT-R(1)	---
15. BALANCE B.U. AREA FOR RESIDENTIAL BLDG PLOT-R(2)	---
16. BALANCE AREA	---

PERFORMA-B	
CERTIFICATE OF AREA	
I, THE undersigned, being a duly qualified and licensed Surveyor, do hereby certify that the area of the plot as shown in the plan is correct and true.	
DESCRIPTION OF PROPOSAL AND PROPERTY	
PROPOSED LAYOUT LAND BEARING (OLD S.NO. 237/2, 3, 4,51	