


NOTE: - RED PILING = WORK OF PILING SHOWN IN RED COLOUR SHALL BE KEPT ON HOLD TILL RECEIPT OF NOC FROM S.G. ENGINEER

	=====	PLOT BOUNDARY
	-----	EXCAVATION LINE
●		TREES TO BE RETAINED
○		TREES TO BE CUT
●		TREES TO BE REPLANT
●		NEW LOCATION FOR TREE
●		DEAD TREE

SCHEDULE OF PILES		
TYPE	LEGEND	CAST IN SITU PILES
DESCRIPTION	700mm DIA 10-20mm	
MAIN STEEL (VERTICAL)		FROM $\pm 0.60m$ TO 12- ϕ 20
HELICAL LINKS		FROM -6.0m TO BOTTOM OF PILE 8 ϕ 150 c/c
MASTER RINGS		10 ϕ 1000 c/c
NO. OF PILES		220
TOTAL NO. OF PILES		220

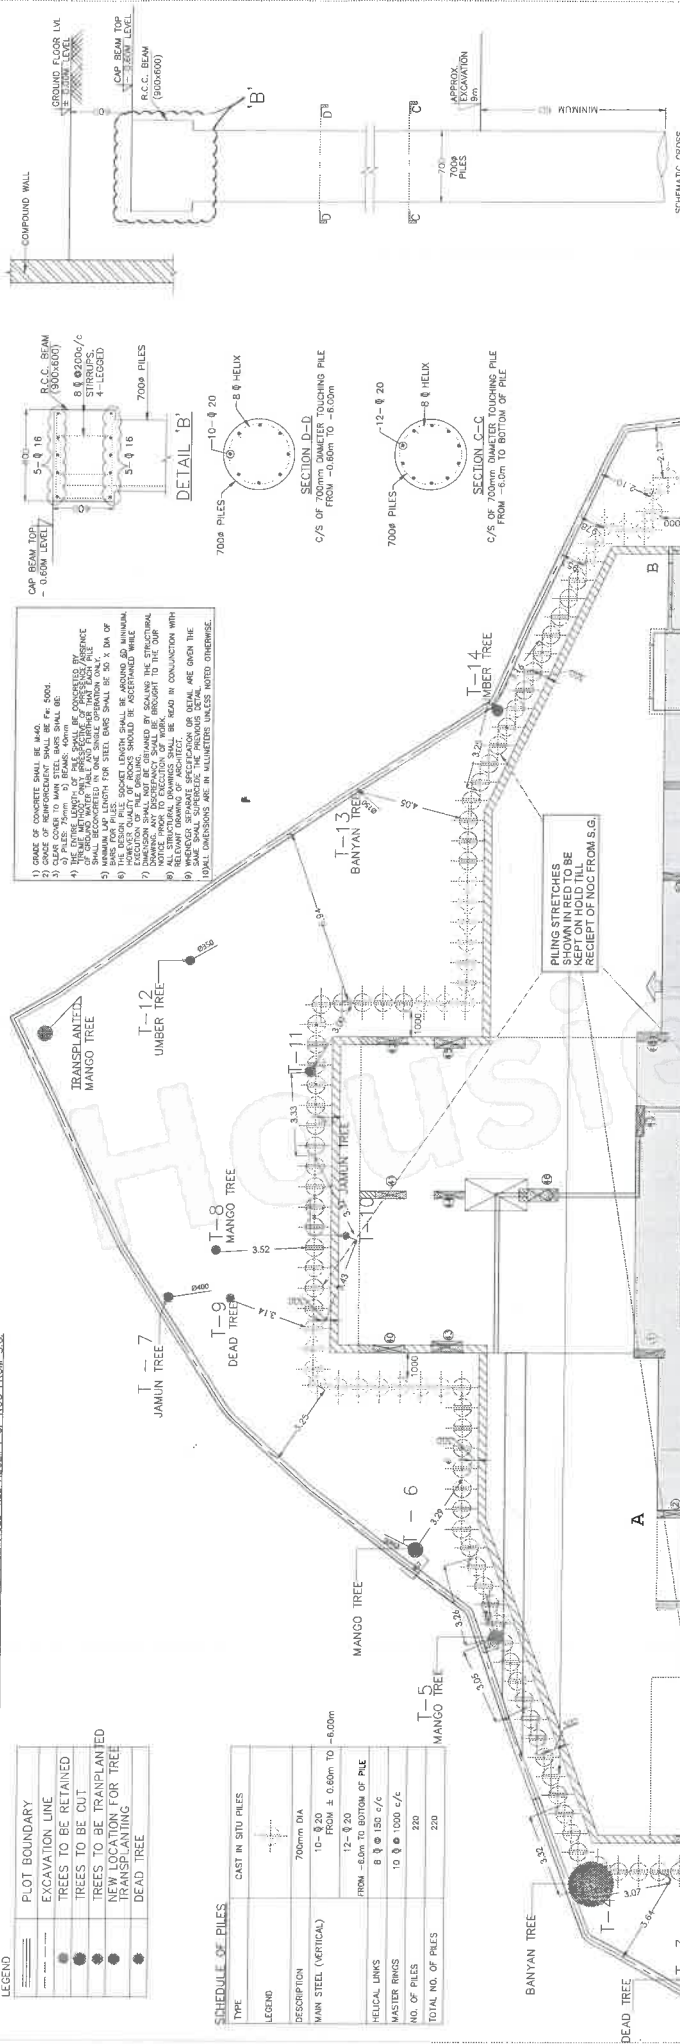

PROFORMA B

CONTENTS OF SHEET

NOTE :-
ALL DIMENSIONS ARE IN METERS

PLANS FOR APPROVAL

THIS DOCUMENT IS DIGITALLY SIGNED AND NO PHYSICAL SIGN IS REQUIRED.

PLANS ARE APPROVED BY B.M.C. UNDER AUTODCR FILE NO. P-93752021A787YX6 WARD

CC only for portion shaded in red with colour

GAURAV SAURABH

SHASHI LUK

ANI
KHANOLIK

[illegible]

S.E. (B.P.) K/E-C

FILE PATH: H:\JNEW\KLE
FINAL 2B-12-20

DESCRIPTION OF THE P

PLAN SHOWING SHORT-

257/1 TO 30 OF VILLAGE
MUMBAI - 400 057.

NAME & SIGNATURE OF _____

MR. KARNANT C. SHAH

N/S K. C. SHAH CONSULT

ADDRESS:-

102, SAI GOVIND BHUVAN
NEAR PUNJAB NATIONAL

NAME & SIGNATURE OF _____

MR. MITARAM R JANGID,


ADDRESS:-

B-1101, EXPRESS ZONE, 1
TO OBEROI MALL, W.E. H

NAME, ADDRESS & SIGNATURE


MAX H. HAVER

ARCHITECTS

3RD FLR, SATYANARAYA

DAYALDAS ROAD, OFF. N.
MUMBAI - 400 057.

△

 $\triangleleft z$

1999, 2000, 2001,26

GROUND FLOOR PLAN
SCALE: - 1:100