


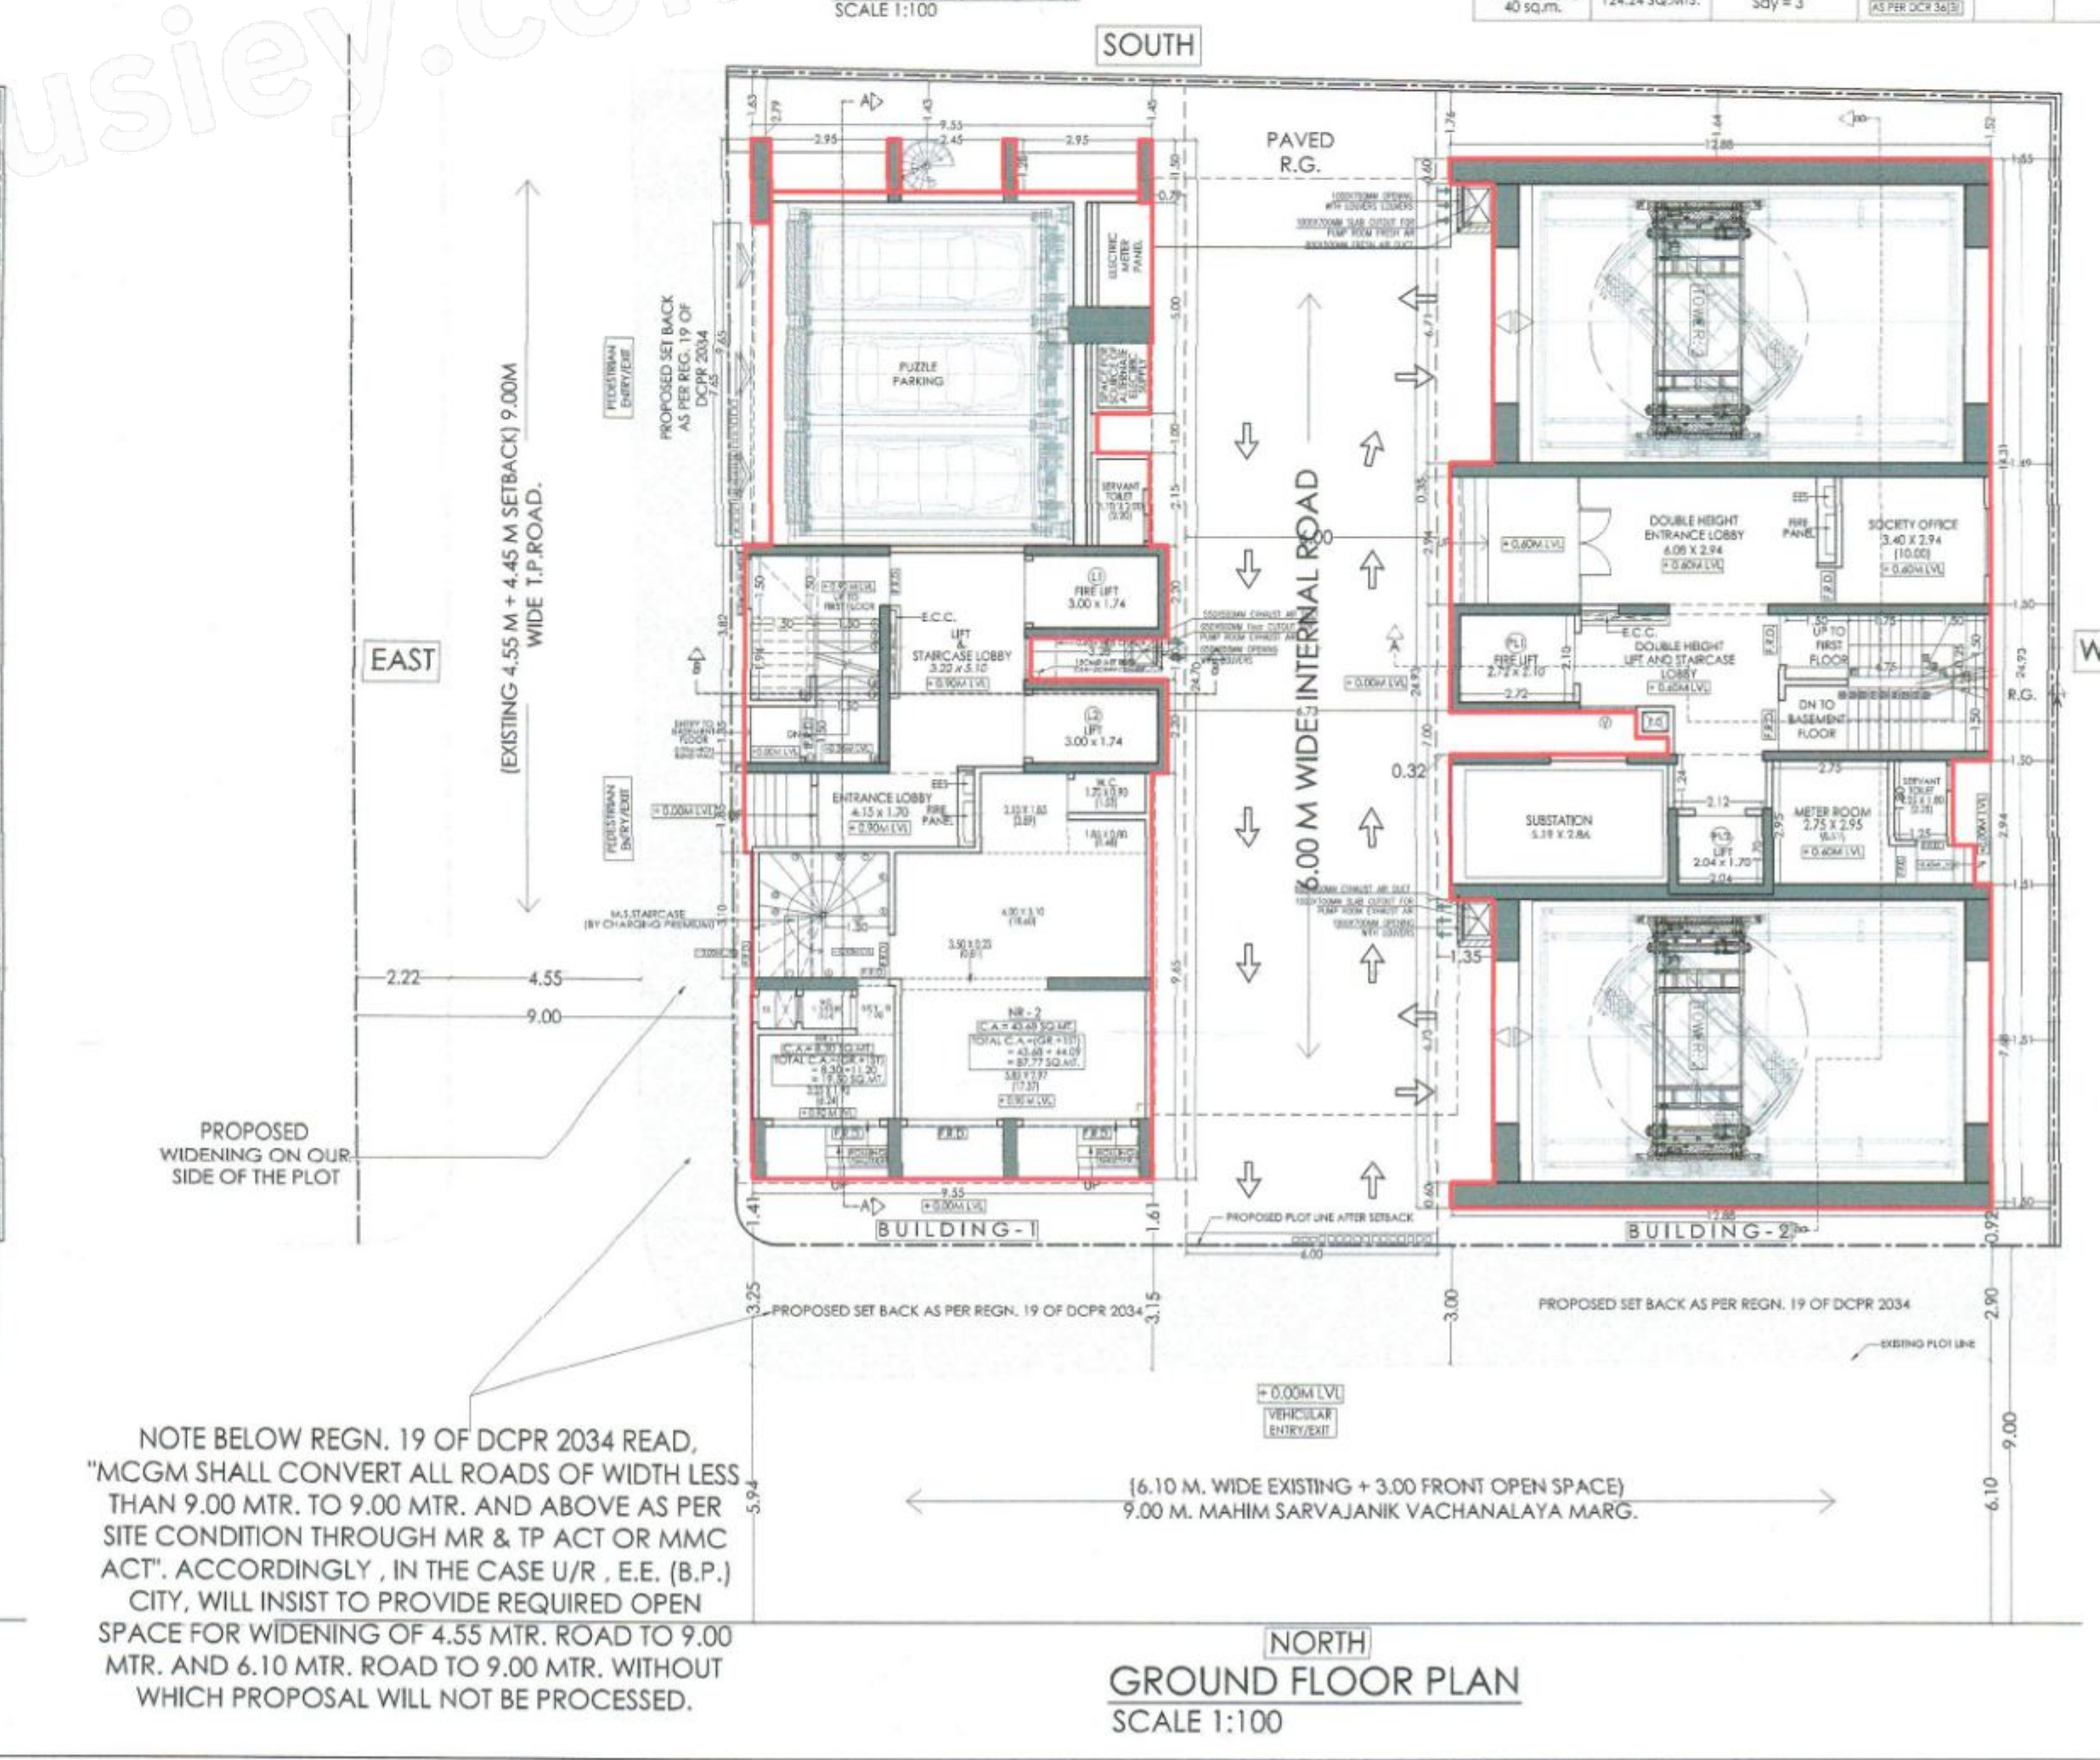

NOTE BELOW REGN. 19 OF DCPR 2034 READ,
"MCGM SHALL CONVERT ALL ROADS OF WIDTH LESS
THAN 9.00 MTR. TO 9.00 MTR. AND ABOVE AS PER
SITE CONDITION THROUGH MR & TP ACT OR MMC
ACT". ACCORDINGLY, IN THE CASE U/R, E.E. (B.P.)
CITY, WILL INSIST TO PROVIDE REQUIRED OPEN
SPACE FOR WIDENING OF 4.55 MTR. ROAD TO 9.00
MTR. AND 6.10 MTR. ROAD TO 9.00 MTR. WITHOUT
WHICH PROPOSAL WILL NOT BE PROCESSED.