

AREA LINE DIAGRAM RESERVATION GARDEN SCALE 1:500

AREA LINE DIAGRAM UPPER GROUND FLOOR SCALE 1:500




AREA LINE DIAGRAM LOWER GROUND FLOOR SCALE 1:500





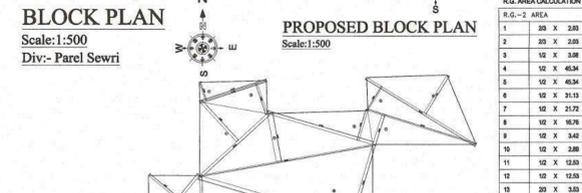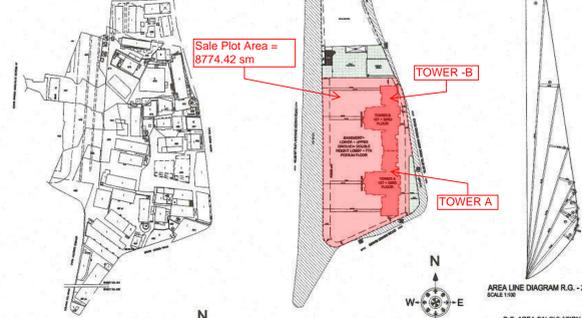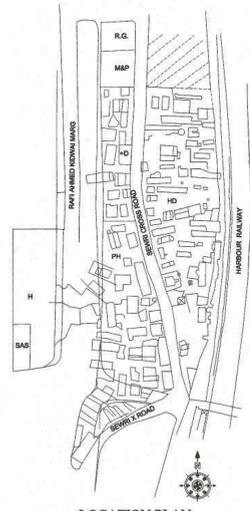

R.G. AREA CALCULATION showing area breakdown for various sections of the lower ground floor.

FITNESS CENTER/CLUB HOUSE AREA STATEMENT (RESTRICTED AS PER BLUE PLAN) detailing area requirements for fitness and club house.

FITNESS CENTER/CLUB HOUSE AREA TABLE showing floor-wise area breakdown for fitness center and club house.

R.G. AREA REQUIREMENT table detailing plot area, setback area, island area, and net plot area.

R.G. AREA CALCULATION table showing area breakdown for various sections of the lower ground floor.

AREA LINE CALCULATION table showing area breakdown for various sections of the lower ground floor.

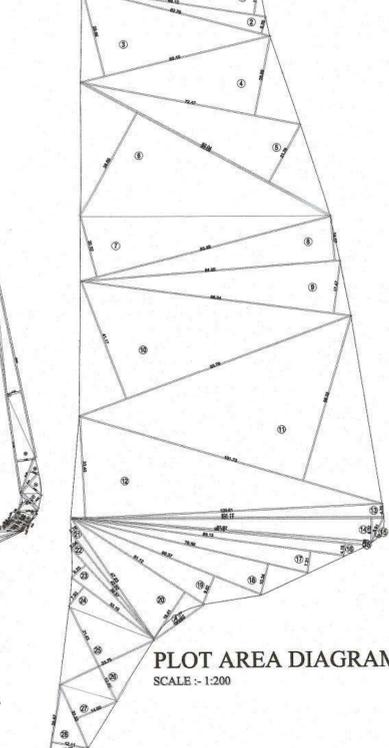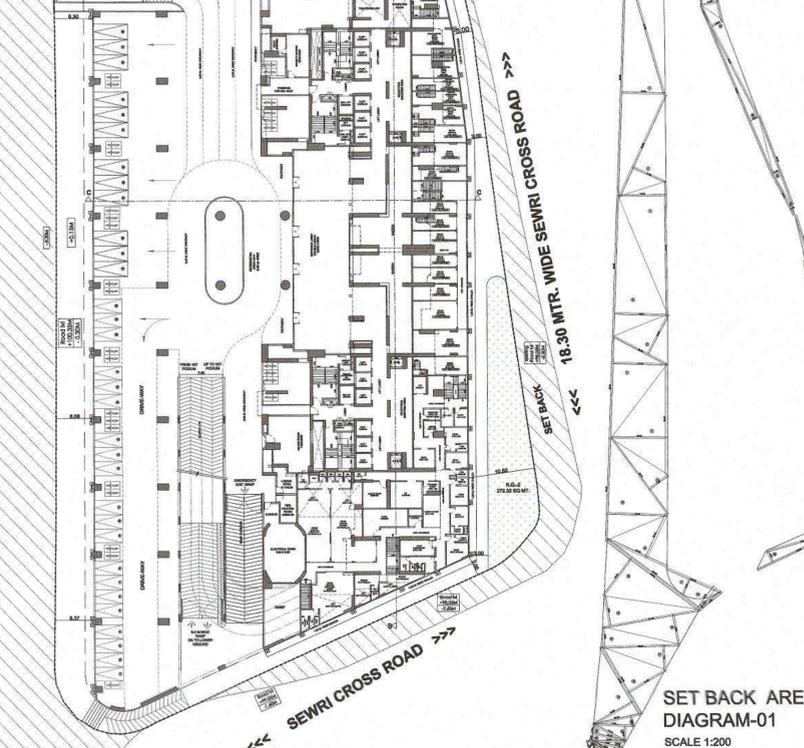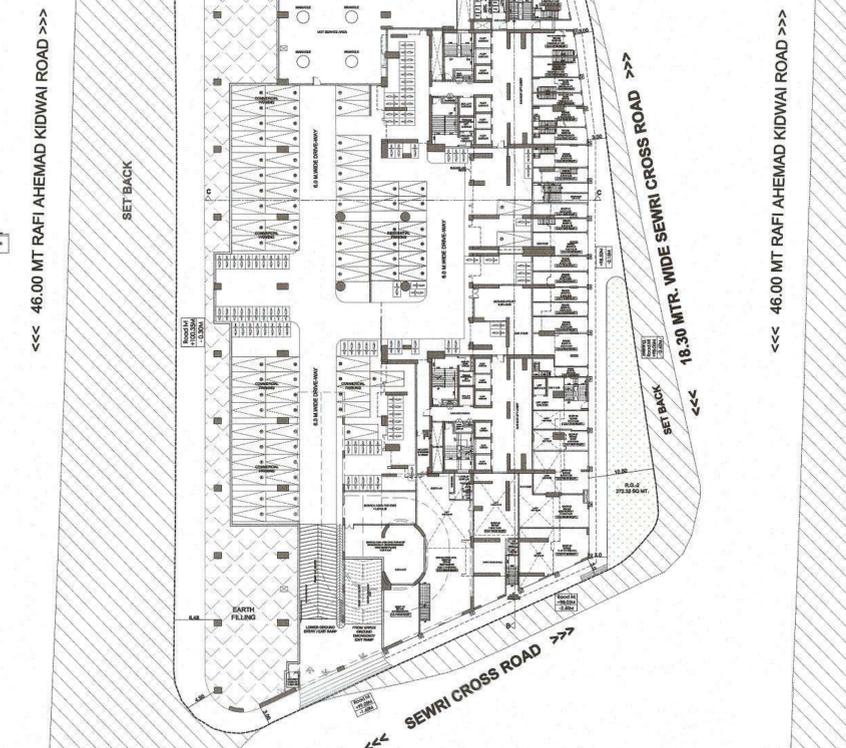

SET-BACK AREA CALCULATION table showing area breakdown for various setback sections.

SET-BACK AREA CALCULATION table showing area breakdown for various setback sections.

THIS PLAN IS DIGITALLY SIGNED & ISSUED APPROVED SUBJECT TO CONDITION MENTIONED IN THE FILE NO. - CHECTY4746F82337NEW, CHECTY4746F82337NEW

OWNER SIGN. ARCH / S. SIGN.

PROFORMA - A AREA STATEMENT table detailing area requirements and calculations.

PROFORMA - B DETAILS OF FSI AVAILABLE AS DCR 31 (C) table detailing FSI availability.

PROFORMA - C TEMENMENT STATEMENT table detailing tenement requirements.

PROFORMA - D PARKING STATEMENT table detailing parking requirements.

PROFORMA - E TRANSPORT VEHICLES PARKING table detailing transport vehicle parking.

PROFORMA - F CONTENT OF SHEETS table detailing sheet contents.

PROFORMA - G LAYOUT PLAN, LOCATION PLAN, BLOCK PLAN, SET BACK AREA CALCULATION, SUMMARY, LOWER GROUND FLOOR, UPPER GROUND FLOOR, AREA DIA, LOWER & UPPER GR. FLOOR

CERTIFICATE OF AREA CERTIFIED that I have surveyed the plot under reference on and that the dimensions area stated in document ownership.

OWNERS NAME & SIGNATURE RUBBERWALA & ROYAL DEVELOPERS

DESCRIPTION OF PROPOSAL: PLOT BEARING C.S. NO. 231(P), 232, 446, 448, 450, 451(P), 453(P), 454(P), 455(P), 456(P), 457, 472, 1472, 473 & 476 & 699 of P Ward, Sewree Cross Road & Rafi Ahmed Kidwai Marg in F/South Ward, Mumbai - 400 015.

LICENSED SURVEYOR shankar & associates

FILE NO., DRAWN BY, SCALE, CHECKED BY, DATE, DRG. NO.