


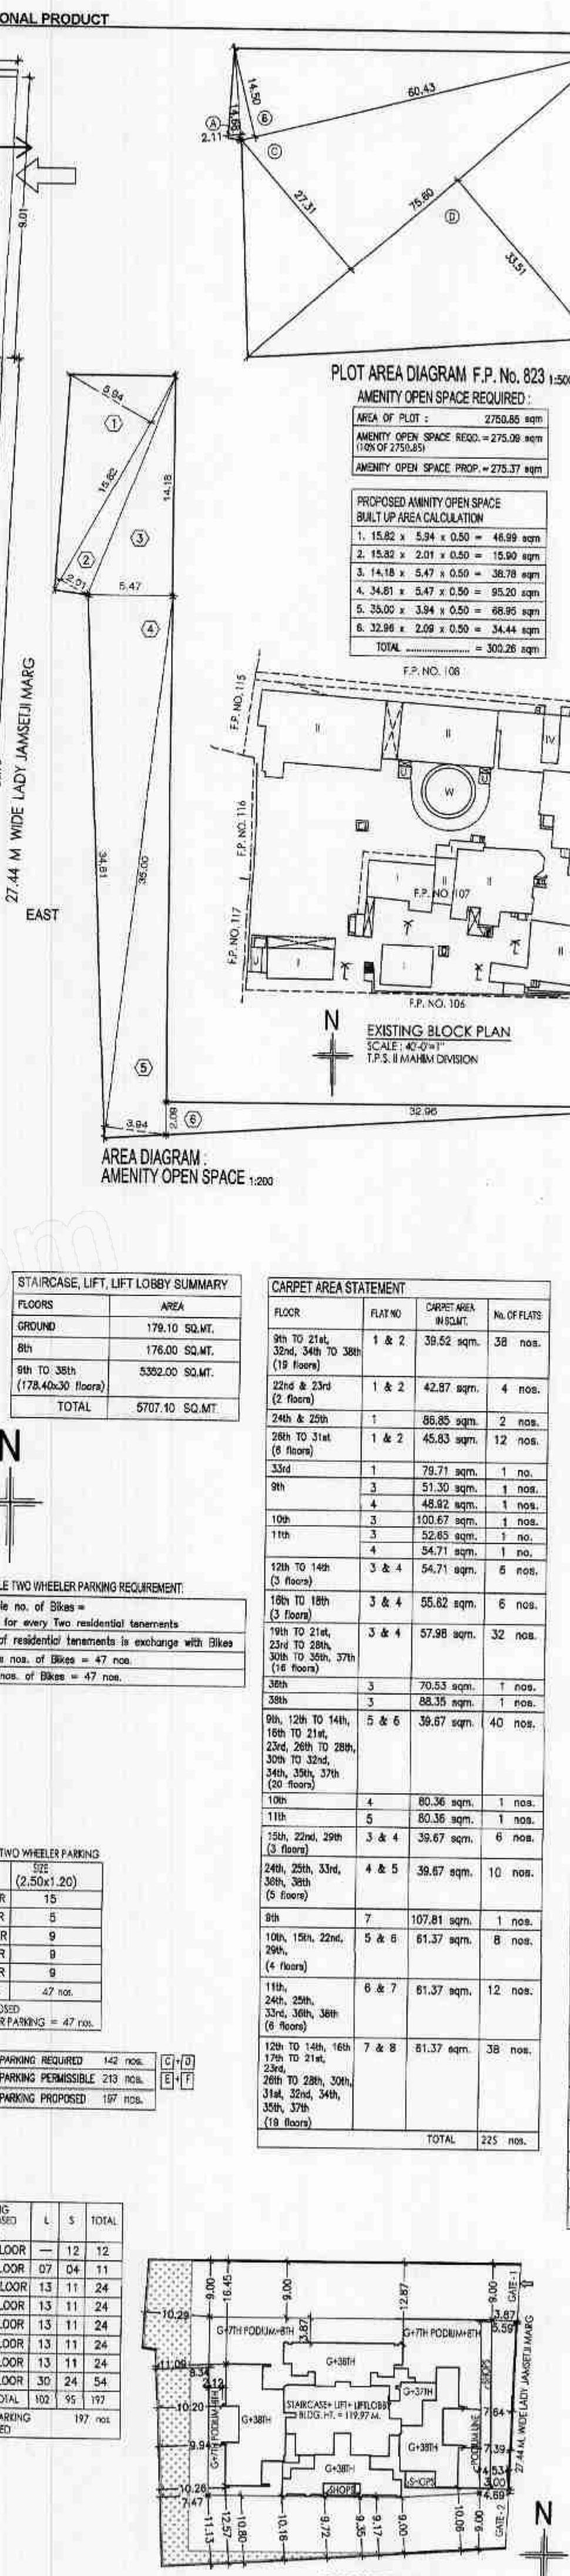

 Vaibhav Bhargava Gandhi	 S.E.B.P. (City)-X	 A.E.B.P. (City)-VII	 F.F.P. (City)-II
---	---	---	--

		MS SURVEILLANCE DEVELOPERS PVT. LTD.	
1:100	CHECKED BY		
LINE	DRN. BY		
		4/5, 'LAWANA', OFF AGARWAL PATH, DADAR (West), MUMBAI-400 026	NAME & SIGNATURE OF ARCHITECT UDAY SHANKAR WARTY