



FITNESS AREA STATEMENT				
TOTAL BUILT UP AREA (BUILDING NO.1+BUILDING NO.2)	BLDG. NO.1 37837.366	+	BLDG. NO.2 17999.896	TOTAL BUA 55837.262
FITNESS AREA PERMISSIBLE FREE OF FSI				
(2% OF TOTAL BUA PROPOSED)		OF	55837.262	1116.745
PROPOSED FITNESS AREA (BUILDING NO.1)				1144.724
PROPOSED FITNESS AREA (BUILDING NO.2)				95.027
TOTAL FITNESS AREA PROPOSED (BUILDING NO.1+BUILDING NO.2)				1239.751
EXCESS FITNESS AREA PROPOSED				123.006

Statement for Inclusive housing requirement including encroachment		
SR. NO.	PARTICULARS	AREA sq.mt.

Statement for potential of industrial plot		
SR. NO.	PARTICULARS	AREA sq.mt.
1	Area OF IZONE Plot excluding set back	14800

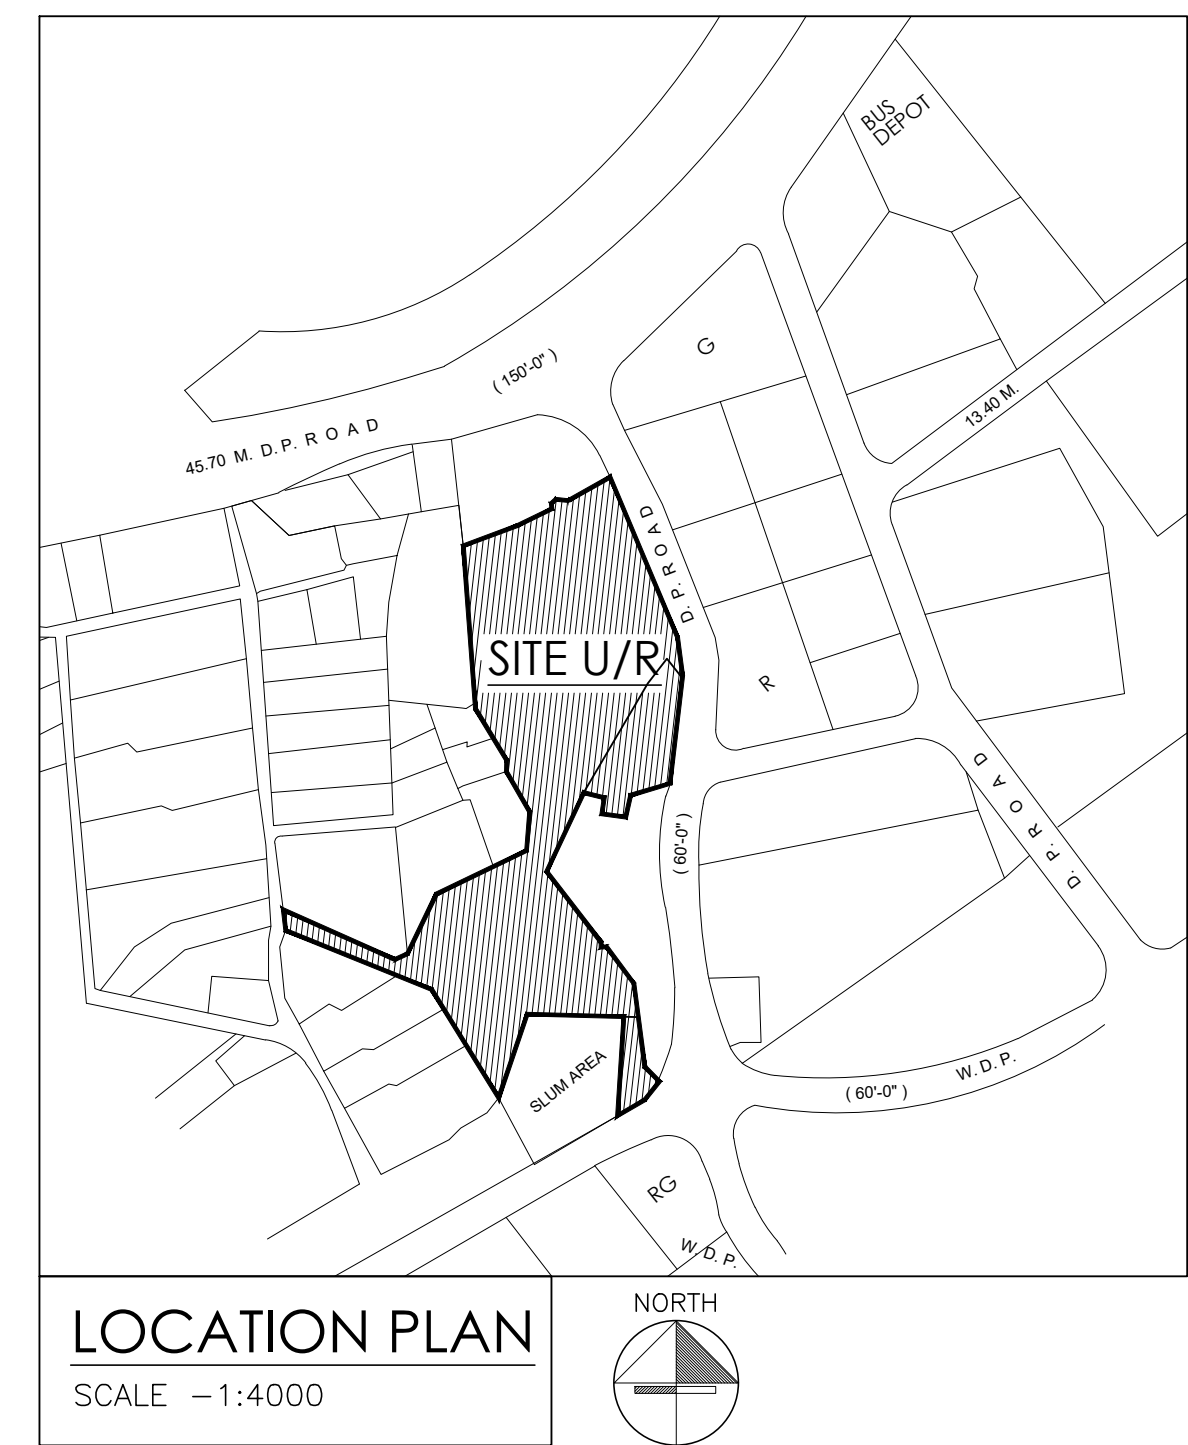

LOCATION PLAN
SCALE = 1:4000

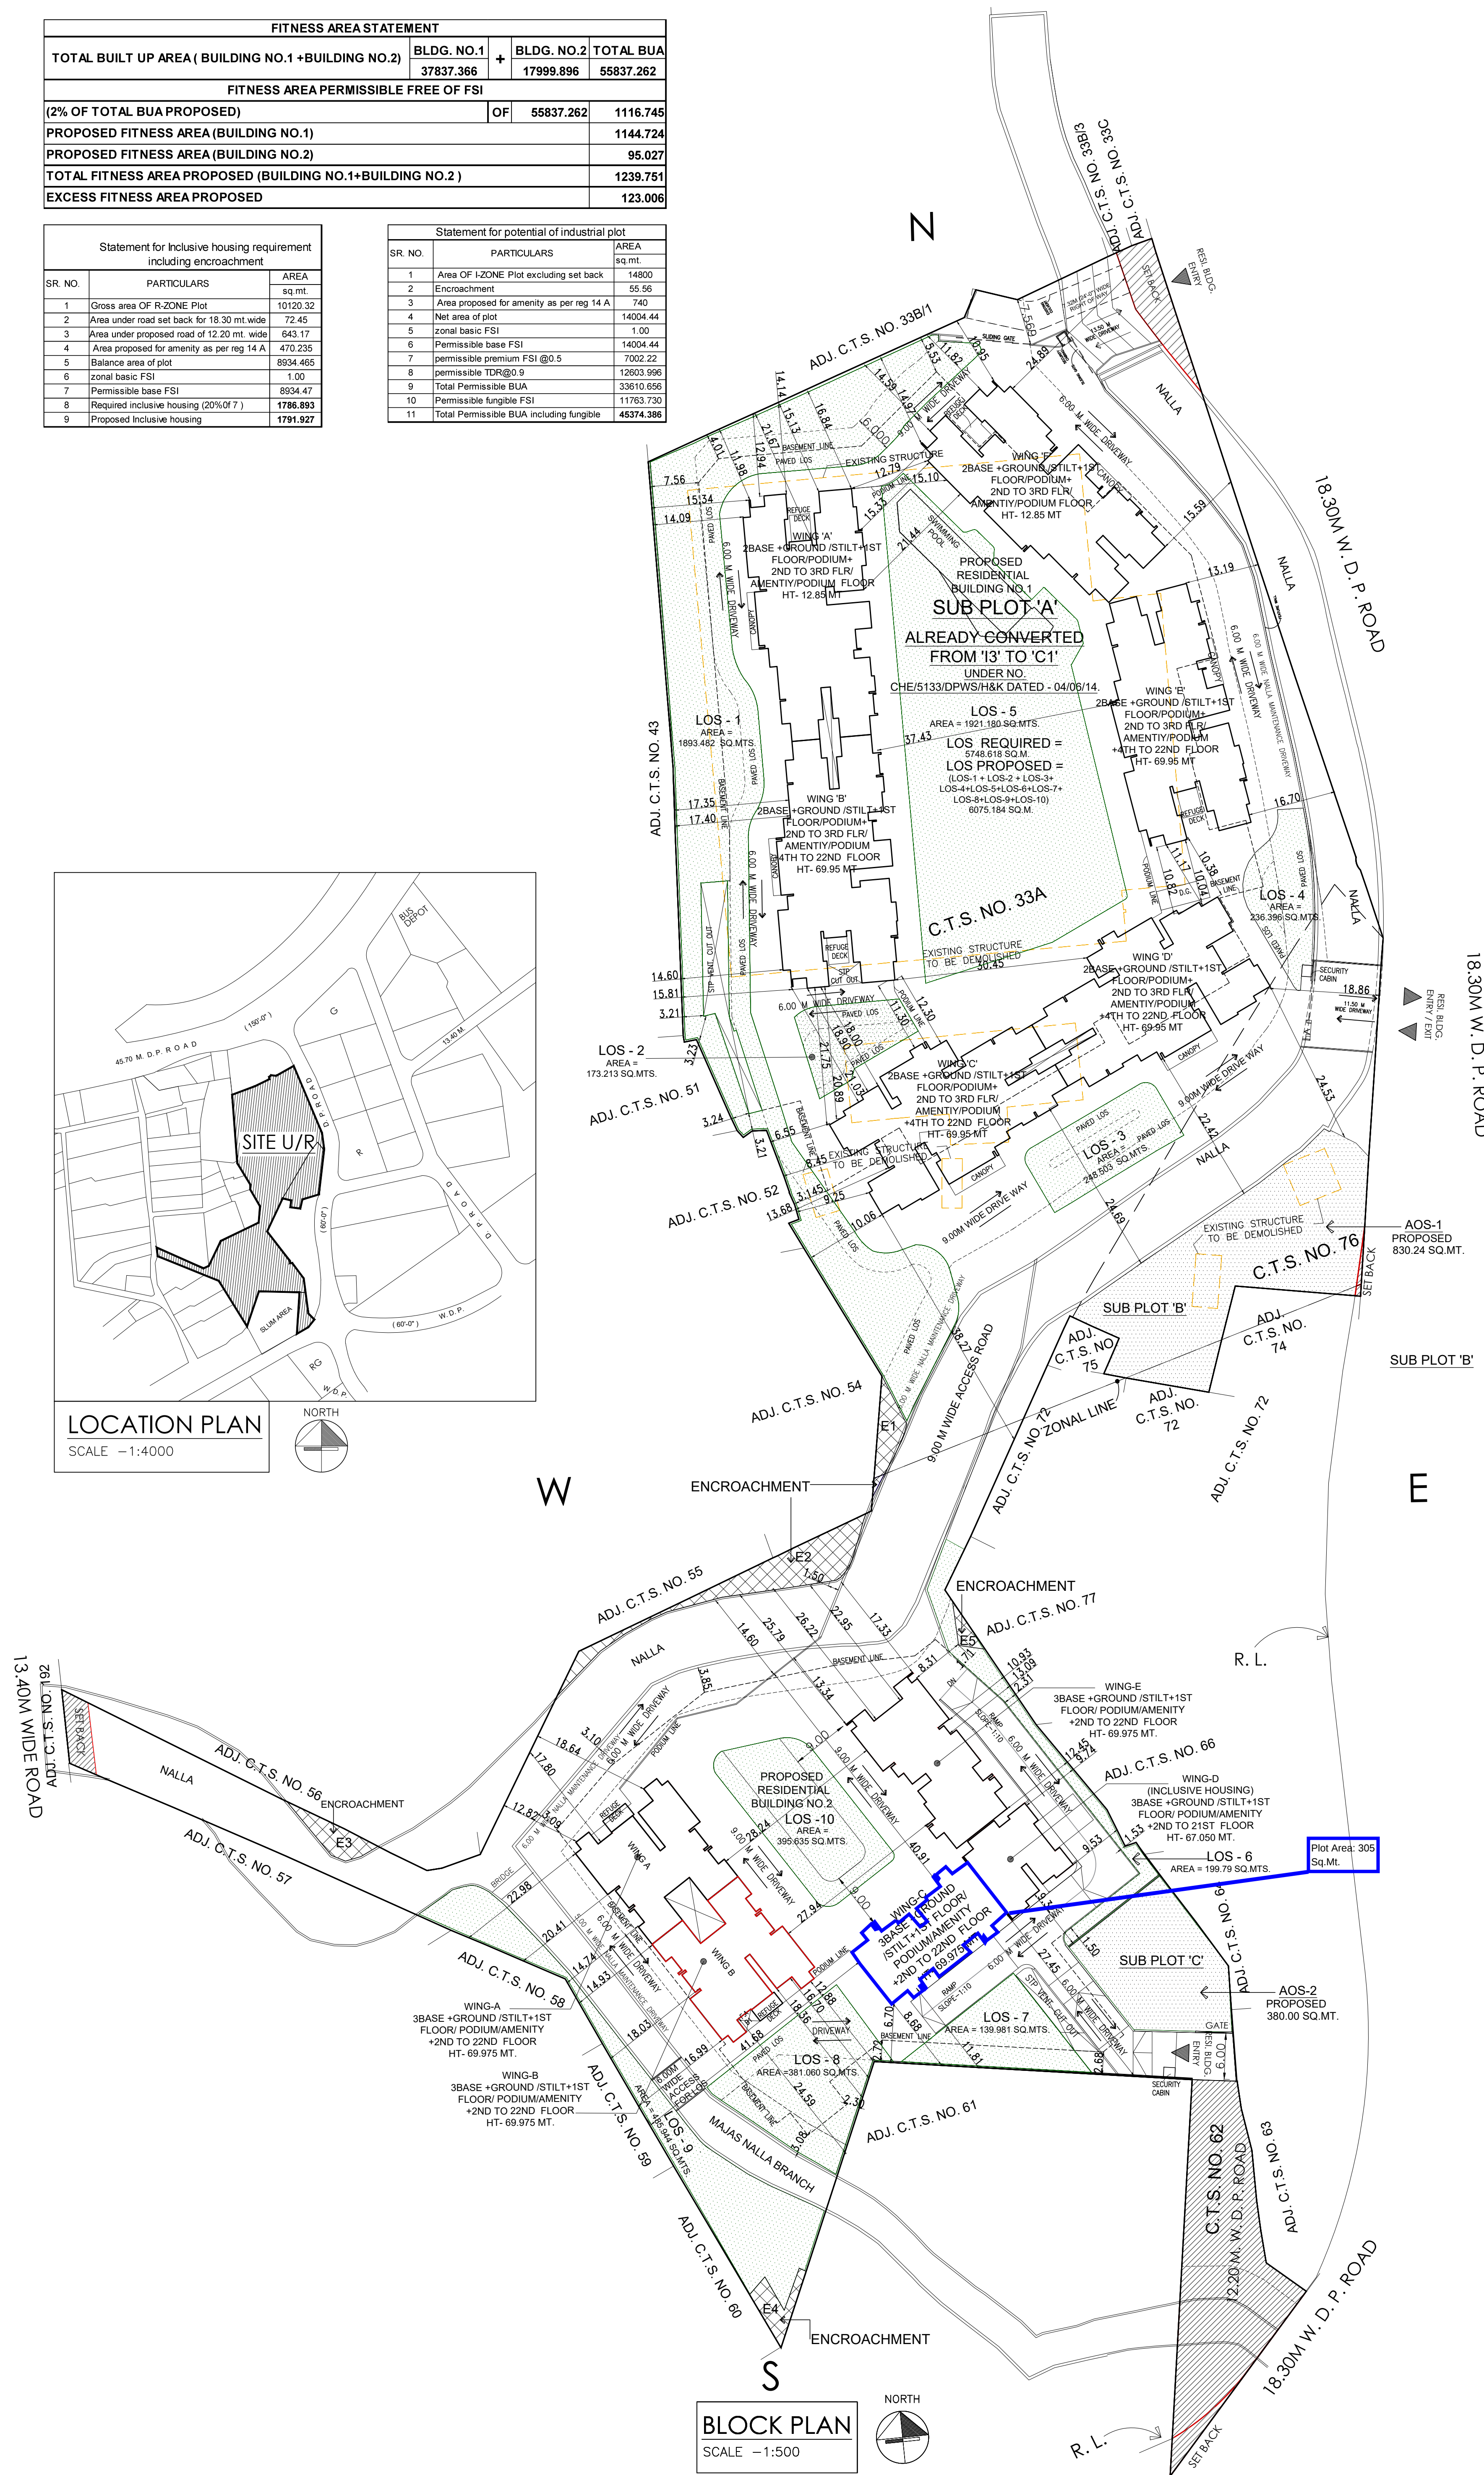

CONSTRUCTION AREA SUMMARY (IN SQ.MTS.) BUILDING NO.2																				
	BUILT UP AREA						STAIRCASE AREA				WING-D (H BUILDING AREA) NON FSI				NON FSI					
FLOOR	WING-A	WING-B	WING-C	WING-E	EXCESS FITNESS CENTER AREA	EXCESS SERVICE UTILITY AREA IN FSI	TOTAL BUA	WING-A	WING-B	WING-C	WING-E	TOTAL STAIRCASE AREA	FLAT BUA	DUCT/PASS/ EXCESS REFUGE/ EXCESS SQ. OFFICE	TOTALBUA	STAIRCASE AREA	REFUGE PROPOSED/DIFFERMISSIBLE	FITNESS CENTER AREA	BASEMENT/IS TILT/PODIUM	TOTAL AREA
BASEMENT-3							0.000					0.000						3758.121	3758.121	
BASEMENT-2							0.000					0.000						4107.878	4107.878	
BASEMENT-1						69.340	69.340					0.000						3773.943	3843.283	
GROUND FLOOR			13.860				13.860					0.000	0.000	0.000	0.000			3079.841	3093.701	
1ST FLOOR(PODIUM LEVEL)	129.872	129.872	15.265	13.176	0.000		288.185	61.120	61.120	0.000		122.240	0.000	0.000	0.000	0.000	99.756	1266.858	1767.039	
2ND FLOOR	222.731	222.731	192.359	226.006			863.887	61.821	61.821	57.353	59.077	240.072	62.848	17.540	80.388	52.511			1236.858	
3rd FLOOR	222.731	222.731	181.429	221.541			848.432	61.821	61.821	57.353	59.077	240.072	94.329	6.059	100.388	52.511			1241.403	
4th FLOOR	222.731	222.731	181.429	221.541			848.432	61.821	61.821	57.353	59.077	240.072	94.329	6.059	100.388	52.511			1241.403	
5th FLOOR	222.731	222.731	181.429	221.541			848.432	61.821	61.821	57.353	59.077	240.072	94.329	6.059	100.388	52.511			1241.403	
6th FLOOR	222.731	222.731	181.429	221.541			848.432	61.821	61.821	57.353	59.077	240.072	94.329	6.059	100.388	52.511			1241.403	
7th FLOOR	222.731	222.731	181.429	221.541			848.432	61.821	61.821	57.353	59.077	240.072	94.329	6.059	100.388	52.511	20.180		1261.583	
8th FLOOR	222.731	222.731	181.429	221.541			848.432	61.821	61.821	57.353	59.077	240.072	62.743	11.069	73.812	52.366			1214.082	
9th FLOOR	222.731	222.731	181.429	221.541			848.432	61.821	61.821	57.353	59.077	240.072	94.329	6.059	100.388	52.511	20.180		1261.583	
10th FLOOR	222.731	222.731	134.518	159.896			739.876	61.821	61.821	57.205	59.077	238.924	94.329	6.059	100.388	52.511	111.095		1243.794	
11th FLOOR	222.731	222.731	181.429	221.541			848.432	61.821	61.821	57.353	59.077	240.072	94.329	6.059	100.388	52.511	20.180		1261.583	
12th FLOOR	222.731	222.731	181.429	221.541			848.432	61.821	61.821	57.353	59.077	240.072	94.329	6.059	100.388	52.511			1241.403	
13th FLOOR	222.731	222.731	181.429	221.541			848.432	61.821	61.821	57.353	59.077	240.072	94.329	6.059	100.388	52.511	20.180		1261.583	
14th FLOOR	222.731	222.731	181.429	221.541			848.432	61.821	61.821	57.353	59.077	240.072	94.329	6.059	100.388	52.511			1241.403	
15th FLOOR	222.731	222.731	181.429	221.541			848.432	61.821	61.821	57.353	59.077	240.072	62.743	11.069	73.812	52.366	20.180		1234.862	
16th FLOOR	222.731	222.731	181.429	221.541			848.432	61.821	61.821	57.353	59.077	240.072	94.329	6.059	100.388	52.511			1241.403	
17th FLOOR	222.731	222.731	137.468	169.082			752.002	61.821	61.821	57.205	59.077	238.924	94.329	6.059	100.388	52.511	127.324		1272.149	
18th FLOOR	222.731	222.731	181.429	221.541			848.432	61.821	61.821	57.353	59.077	240.072	94.329	6.059	100.388	52.511			1241.403	
19th FLOOR	222.731	222.731	181.429	221.541			848.432	61.821	61.821	57.353	59.077	240.072	94.329	6.059	100.388	52.511	20.180		1261.583	
20th FLOOR	222.731	222.731	181.429	221.541			848.432	61.821	61.821	57.353	59.077	240.072	94.329	6.059	100.388	52.511			1241.403	
21st FLOOR	222.731	222.731	181.429	221.541			848.432	61.821	61.821	57.353	59.077	240.072	94.329	6.059	100.388	52.511	20.180		1261.583	
22nd FLOOR	222.731	222.731	182.399	221.541			849.402	61.821	61.821	57.353	59.077	240.072							1089.674	
TOTAL	4807.223	4807.223	3760.152	4555.958	0.000	69.340	17999.896	1359.361	1359.361	1204.117	1240.617	5163.456	1791.927	142.681	1934.608	1049.930	379.679	99.756	15976.641	42603.966
TOTAL BUILT UP AREA							17999.896			5163.456			1934.608		1049.930		16456.076		42603.966	






FILE NO. :- P-9274/2021/(CTS NO 33A AND OTHER)/K/E WARD/MAJAS/337/1/NEW

2

THIS CANCELS APPROVAL TO THE PREVIOUS PLANS
 SANCTIONED UNDER NO. P-9274/2021/(CTS NO 33A AND OTHER)/K/E
 WARD/MAJAS/337/1/NEW DT:- 31.12.2021

STAMP OF APPROVAL OF PLAN

PLANS ARE DIGITALLY SIGNED APPROVED SUBJECT TO THE CONDITIONS
 MENTIONED IN THIS OFFICE IOD ISSUED U/NO P-9274/2021/(CTS NO 33A AND
 OTHER)/K/E WARD/MAJAS/337/1/NEW DT:- 11.04.2023

PLAN FOR APPROVAL

SANTOSH
CAPAL
MANDAVHARSHAIKH
ASIF
MUSAUDAY
MANOH
ARRAO
MAHAJ
AN

SUB. ENG. (B.P.) K/E-N

ASST. ENG. (B.P.) K/E

EX. ENG. (B.P.) WS
K- EAST WARD

AREA UNDER 12.2 MT. WIDE DP ROAD									
(R ZONE AREA)									
ADDITION									
38	0.50	X	31.127	X	6.300	X	1 NO	=	98.050 SQ.MT.
39	0.50	X	52.853	X	13.500	X	1 NO	=	356.758 SQ.MT.
40	0.50	X	36.964	X	4.353	X	1 NO	=	80.452 SQ.MT.
41	0.50	X	36.964	X	7.220	X	1 NO	=	133.440 SQ.MT.
								TOTAL	= 668.700 SQ.MT.
DEDUCTION									
a) ROAD SET BACK								=	25.533 SQ.MT.
DP ROAD AREA [668.70 - 25.533]								=	643.167 SQ.MT.

AREA DIAGRAM FOR DP ROAD

SCALE = 1 : 500

RAM (AS PER DP 2034) AREA CALCULATION

RAM AREA PROPOSED AS PER DP REMARK 2034								
1	1/2	X	11.648	X	4.015	X	1 NO	= 23.382 SQ.MT.
2	1/2	X	22.129	X	2.444	X	1 NO	= 27.042 SQ.MT.
3	1/2	X	26.742	X	15.554	X	1 NO	= 207.973 SQ.MT.
4	1/2	X	50.198	X	9.102	X	1 NO	= 228.451 SQ.MT.
5	1/2	X	26.655	X	4.877	X	1 NO	= 64.998 SQ.MT.
6	1/2	X	20.196	X	13.638	X	1 NO	= 137.717 SQ.MT.
7	1/2	X	16.602	X	6.076	X	1 NO	= 50.437 SQ.MT.
TOTAL ADDITION								= 740.000 SQ.MT.

RAM (AS PER DP REMARKS 2034)

AREA DIAGRAM

SCALE = 1 : 500

AMENITY OPEN SPACE CALCULATION

PLOT CONVERTED FROM '13' TO 'C1'				
C.T.S. NO. 33A(PT)	=	12984.607	SQ.MT.	
C.T.S. NO. 76(PT)	=	1815.393	SQ.MT.	
TOTAL PLOT CONVERTED FROM '13' TO 'C1'			=	14800.000
A.O.S. REQUIRED (RAM AREA AS DP2034)			=	740.00
(5% OF 14800.00 SQ.MTS.)				
P.O.S. REQUIRED ON RESIDENTIAL PLOT			9404.70	SQ.MT.
P.O.S. REQUIRED			=	470.235
(5% OF 9404.704 SQ.MTS.)				
TOTAL AMENITY PLOT (A+B)			=	1210.240
PROPOSED A.O.S.				
PROPOSED A.O.S.-1 (C.T.S. NO. 76(PT))				
ADDITION				
1	1/2	X	3.405	X 1 NO = 0.444
2	1/2	X	4.734	X 1.037 X 1 NO = 2.455
3	1/2	X	7.245	X 1.826 X 1 NO = 6.615
4	1/2	X	4.779	X 0.795 X 1 NO = 1.900
5	1/2	X	8.952	X 3.858 X 1 NO = 17.268
6	1/2	X	14.582	X 3.875 X 1 NO = 28.253
7	1/2	X	26.404	X 3.235 X 1 NO = 42.708
8	1/2	X	26.404	X 12.330 X 1 NO = 162.781
9	1/2	X	20.122	X 8.331 X 1 NO = 83.818
10	1/2	X	26.012	X 6.502 X 1 NO = 84.564
11	1/2	X	25.458	X 9.463 X 1 NO = 120.454
12	1/2	X	25.458	X 5.924 X 1 NO = 75.406
13	1/2	X	20.602	X 13.886 X 1 NO = 143.040
14	1/2	X	16.953	X 6.169 X 1 NO = 52.291
14	1/2	X	8.244	X 2.000 X 1 NO = 8.243
TOTAL				= 830.240
TOTAL A.O.S. -2 (C.T.S. NO. 33A(PT))				
1	1/2	X	24.937	X 12.613 X 1 NO = 157.266
2	1/2	X	24.937	X 11.580 X 1 NO = 144.385
3	1/2	X	17.692	X 8.857 X 1 NO = 78.349
TOTAL ADDITION				= 380.000
TOTAL A.O.S. PROPOSED (A.O.S.-1+A.O.S.-2)				
= 1210.240				

AREA DIAGRAM FOR 5% A.O.S.-1

SCALE = 1 : 500

AREA DIAGRAM FOR 5% A.O.S.-2

SCALE = 1 : 500

ENCROACHMENT AREA

C.T.S. NO. 33A											
(1-3 ZONE CONVERTED TO 'C1')											
ENCROACHMENT E1(pT)											
1	1/2	X	17.691	X	4.256	X	1 NO	=	37.646	SQ.MT.	
2	1/2	X	18.569	X	1.929	X	1 NO	=	17.910	SQ.MT.	
TOTAL ADDITION									=	55.556	SQ.MT.
(R - ZONE AREA)											
ENCROACHMENT E1(pT)											
3	1/2	X	7.878	X	2.343	X	1 NO	=	9.229	SQ.MT.	
TOTAL ADDITION									=	9.229	SQ.MT.
ENCROACHMENT E2											
4	2/3	X	19.440	X	5.330	X	1 NO	=	69.077	SQ.MT.	
5	1/2	X	27.049	X	3.191	X	1 NO	=	43.157	SQ.MT.	
6	1/2	X	37.574	X	2.061	X	1 NO	=	38.720	SQ.MT.	
7	1/2	X	14.099	X	0.598	X	1 NO	=	4.216	SQ.MT.	
8	1/2	X	8.076	X	1.194	X	1 NO	=	4.821	SQ.MT.	
9	1/2	X	10.146	X	2.482	X	1 NO	=	12.591	SQ.MT.	
TOTAL ADDITION									=	172.582	SQ.MT.
ENCROACHMENT E3											
10	1/2	X	15.582	X	4.391	X	1 NO	=	34.210	SQ.MT.	
TOTAL ADDITION									=	34.210	SQ.MT.
ENCROACHMENT E4											
12	1/2	X	6.248	X	3.694	X	1 NO	=	11.540	SQ.MT.	
13	1/2	X	10.129	X	3.587	X	1 NO	=	18.166	SQ.MT.	
14	1/2	X	13.193	X	1.408	X	1 NO	=	9.288	SQ.MT.	
15	1/2	X	7.335	X	1.240	X	1 NO	=	4.548	SQ.MT.	
TOTAL ADDITION									=	43.542	SQ.MT.
ENCROACHMENT E5											
16	1/2	X	10.193	X	3.458	X	1 NO	=	17.624	SQ.MT.	
TOTAL ADDITION									=	17.624	SQ.MT.
TOTAL ENCROACHMENT IN R-ZONE = E2+E3+E4+E5									=	277.187	SQ.MT.
TOTAL ENCROACHMENT IN C.T.S. NO. 33A									=	332.743	SQ.MT.

E1(PT) R-ZONE

E1(PT) I TO C zone

AREA DIAGRAM FOR ENCROACHMENT

SCALE = 1 : 500

SET BACK AREA CALCULATION [C.T.S. NO. 33A]

ADD								
1	0.50	X	12.830	X	5.620	X 1 NO	=	36.052 SQ.MT.
1a	0.50	X	19.090	X	3.740	X 1 NO	=	35.698 SQ.MT.
1b	0.50	X	29.570	X	4.410	X 1 NO	=	65.202 SQ.MT.
33A	0.50	X	14.230	X	3.113	X 1 NO	=	22.149 SQ.MT.
33B	0.50	X	14.230	X	3.284	X 1 NO	=	23.366 SQ.MT.
TOTAL ADDITION							=	182.467 SQ.MT.

SET BACK AREA CALCULATION [C.T.S. NO. 62]

ADD								
2	0.50	X	22.610	X	3.320	X	1 NO	= 37.533 SQ.MT.
TOTAL ADDITION								= 37.533 SQ.MT.
DEDUCTIONS								
3	2/3	X	18.000	X	1.000	X	1 NO	= 12.000 SQ.MT.
TOTAL DEDUCTION								= 12.000 SQ.MT.
TOTAL SET BACK AREA [37.533 - 12.000]								= 25.533 SQ.MT.

SET BACK AREA CALCULATION [C.T.S. NO. 76]

ADD							
51a	0.50	X	9.520	X	0.720 X 1 NO	=	3.427 SQ.MT.
51b	0.50	X	1.740	X	0.811 X 1 NO	=	0.706 SQ.MT.
51c	0.50	X	1.740	X	0.800 X 1 NO	=	0.696 SQ.MT.
TOTAL ADDITION						=	4.829 SQ.MT.

PLOT AREA CALCULATION

C.T.S. NO. 33A									
ROAD SET BACK [1-3 ZONE CONVERTED TO C1]									
ADDITION									
1	0.50	X	12.830	X	5.620	X	1 NO	=	36.052 SQ.MT.
1a	0.50	X	19.090	X	3.740	X	1 NO	=	35.698 SQ.MT.
1b	0.50	X	29.570	X	4.410	X	1 NO	=	65.202 SQ.MT.
TOTAL ADDITION								=	136.952 SQ.MT.

(1-3 ZONE CONVERTED TO 'C1')

ADDITION								
2	0.50	X	18.150	X	8.800 X 1 NO	=	79.860	SQ.MT.
2a	0.50	X	23.890	X	4.520 X 1 NO	=	53.991	SQ.MT.
2b	0.50	X	34.770	X	6.260 X 1 NO	=	108.830	SQ.MT.
2c	0.50	X	33.432	X	3.750 X 1 NO	=	62.685	SQ.MT.
3	0.50	X	8.350	X	3.600 X 1 NO	=	15.030	SQ.MT.
4	0.50	X	39.196	X	5.572 X 1 NO	=	109.200	SQ.MT.
5	0.50	X	92.996	X	16.529 X 1 NO	=	768.565	SQ.MT.
6	0.50	X	105.500	X	46.500 X 1 NO	=	2452.875	SQ.MT.
7	0.50	X	105.500	X	16.000 X 1 NO	=	844.000	SQ.MT.
8	0.50	X	64.607	X	4.277 X 1 NO	=	138.162	SQ.MT.
9	0.50	X	102.000	X	53.101 X 1 NO	=	2708.151	SQ.MT.
10	0.50	X	102.000	X	30.137 X 1 NO	=	1536.987	SQ.MT.
11	0.50	X	30.766	X	2.168 X 1 NO	=	33.350	SQ.MT.
12	0.50	X	104.048	X	16.003 X 1 NO	=	832.540	SQ.MT.
13	0.50	X	17.395	X	4.023 X 1 NO	=	34.990	SQ.MT.
14	0.50	X	98.437	X	8.411 X 1 NO	=	413.977	SQ.MT.
15	0.50	X	98.437	X	38.203 X 1 NO	=	1880.294	SQ.MT.
16	0.50	X	47.449	X	5.558 X 1 NO	=	131.861	SQ.MT.
17	0.50	X	44.035	X	3.390 X 1 NO	=	74.639	SQ.MT.
18	0.50	X	41.018	X	15.225 X 1 NO	=	312.250	SQ.MT.
19	0.50	X	30.645	X	13.488 X 1 NO	=	206.670	SQ.MT.
20	0.50	X	22.960	X	16.176 X 1 NO	=	185.700	SQ.MT.
TOTAL						=	12984.607	SQ.MT.

(R - ZONE AREA)

21	0.50	X	28.750	X	4.269 X 1 NO	=	61.367	SQ.MT.	
22	0.50	X	28.750	X	18.000 X 1 NO	=	258.750	SQ.MT.	
23	0.50	X	60.002	X	16.341 X 1 NO	=	491.063	SQ.MT.	
24	0.50	X	65.000	X	20.000 X 1 NO	=	650.000	SQ.MT.	
25	0.50	X	89.000	X	11.100 X 1 NO	=	493.950	SQ.MT.	
26	0.50	X	101.599	X	32.883 X 1 NO	=	1670.440	SQ.MT.	
27	0.50	X	106.000	X	5.500 X 1 NO	=	291.500	SQ.MT.	
28	0.50	X	105.498	X	34.160 X 1 NO	=	1801.906	SQ.MT.	
29	0.50	X	71.000	X	12.000 X 1 NO	=	426.000	SQ.MT.	
30	0.50	X	25.000	X	5.000 X 1 NO	=	62.500	SQ.MT.	
31	0.50	X	28.394	X	3.350 X 1 NO	=	47.560	SQ.MT.	
32	0.50	X	80.420	X	8.000 X 1 NO	=	321.680	SQ.MT.	
33	0.50	X	58.991	X	11.012 X 1 NO	=	324.804	SQ.MT.	
34	0.50	X	65.657	X	36.799 X 1 NO	=	1208.056	SQ.MT.	
35	0.50	X	45.000	X	35.500 X 1 NO	=	976.250	SQ.MT.	
36	0.50	X	50.000	X	6.100 X 1 NO	=	122.000	SQ.MT.	
37	0.50	X	40.000	X	7.100 X 1 NO	=	142.000	SQ.MT.	
TOTAL							=	9349.828	SQ.MT.