


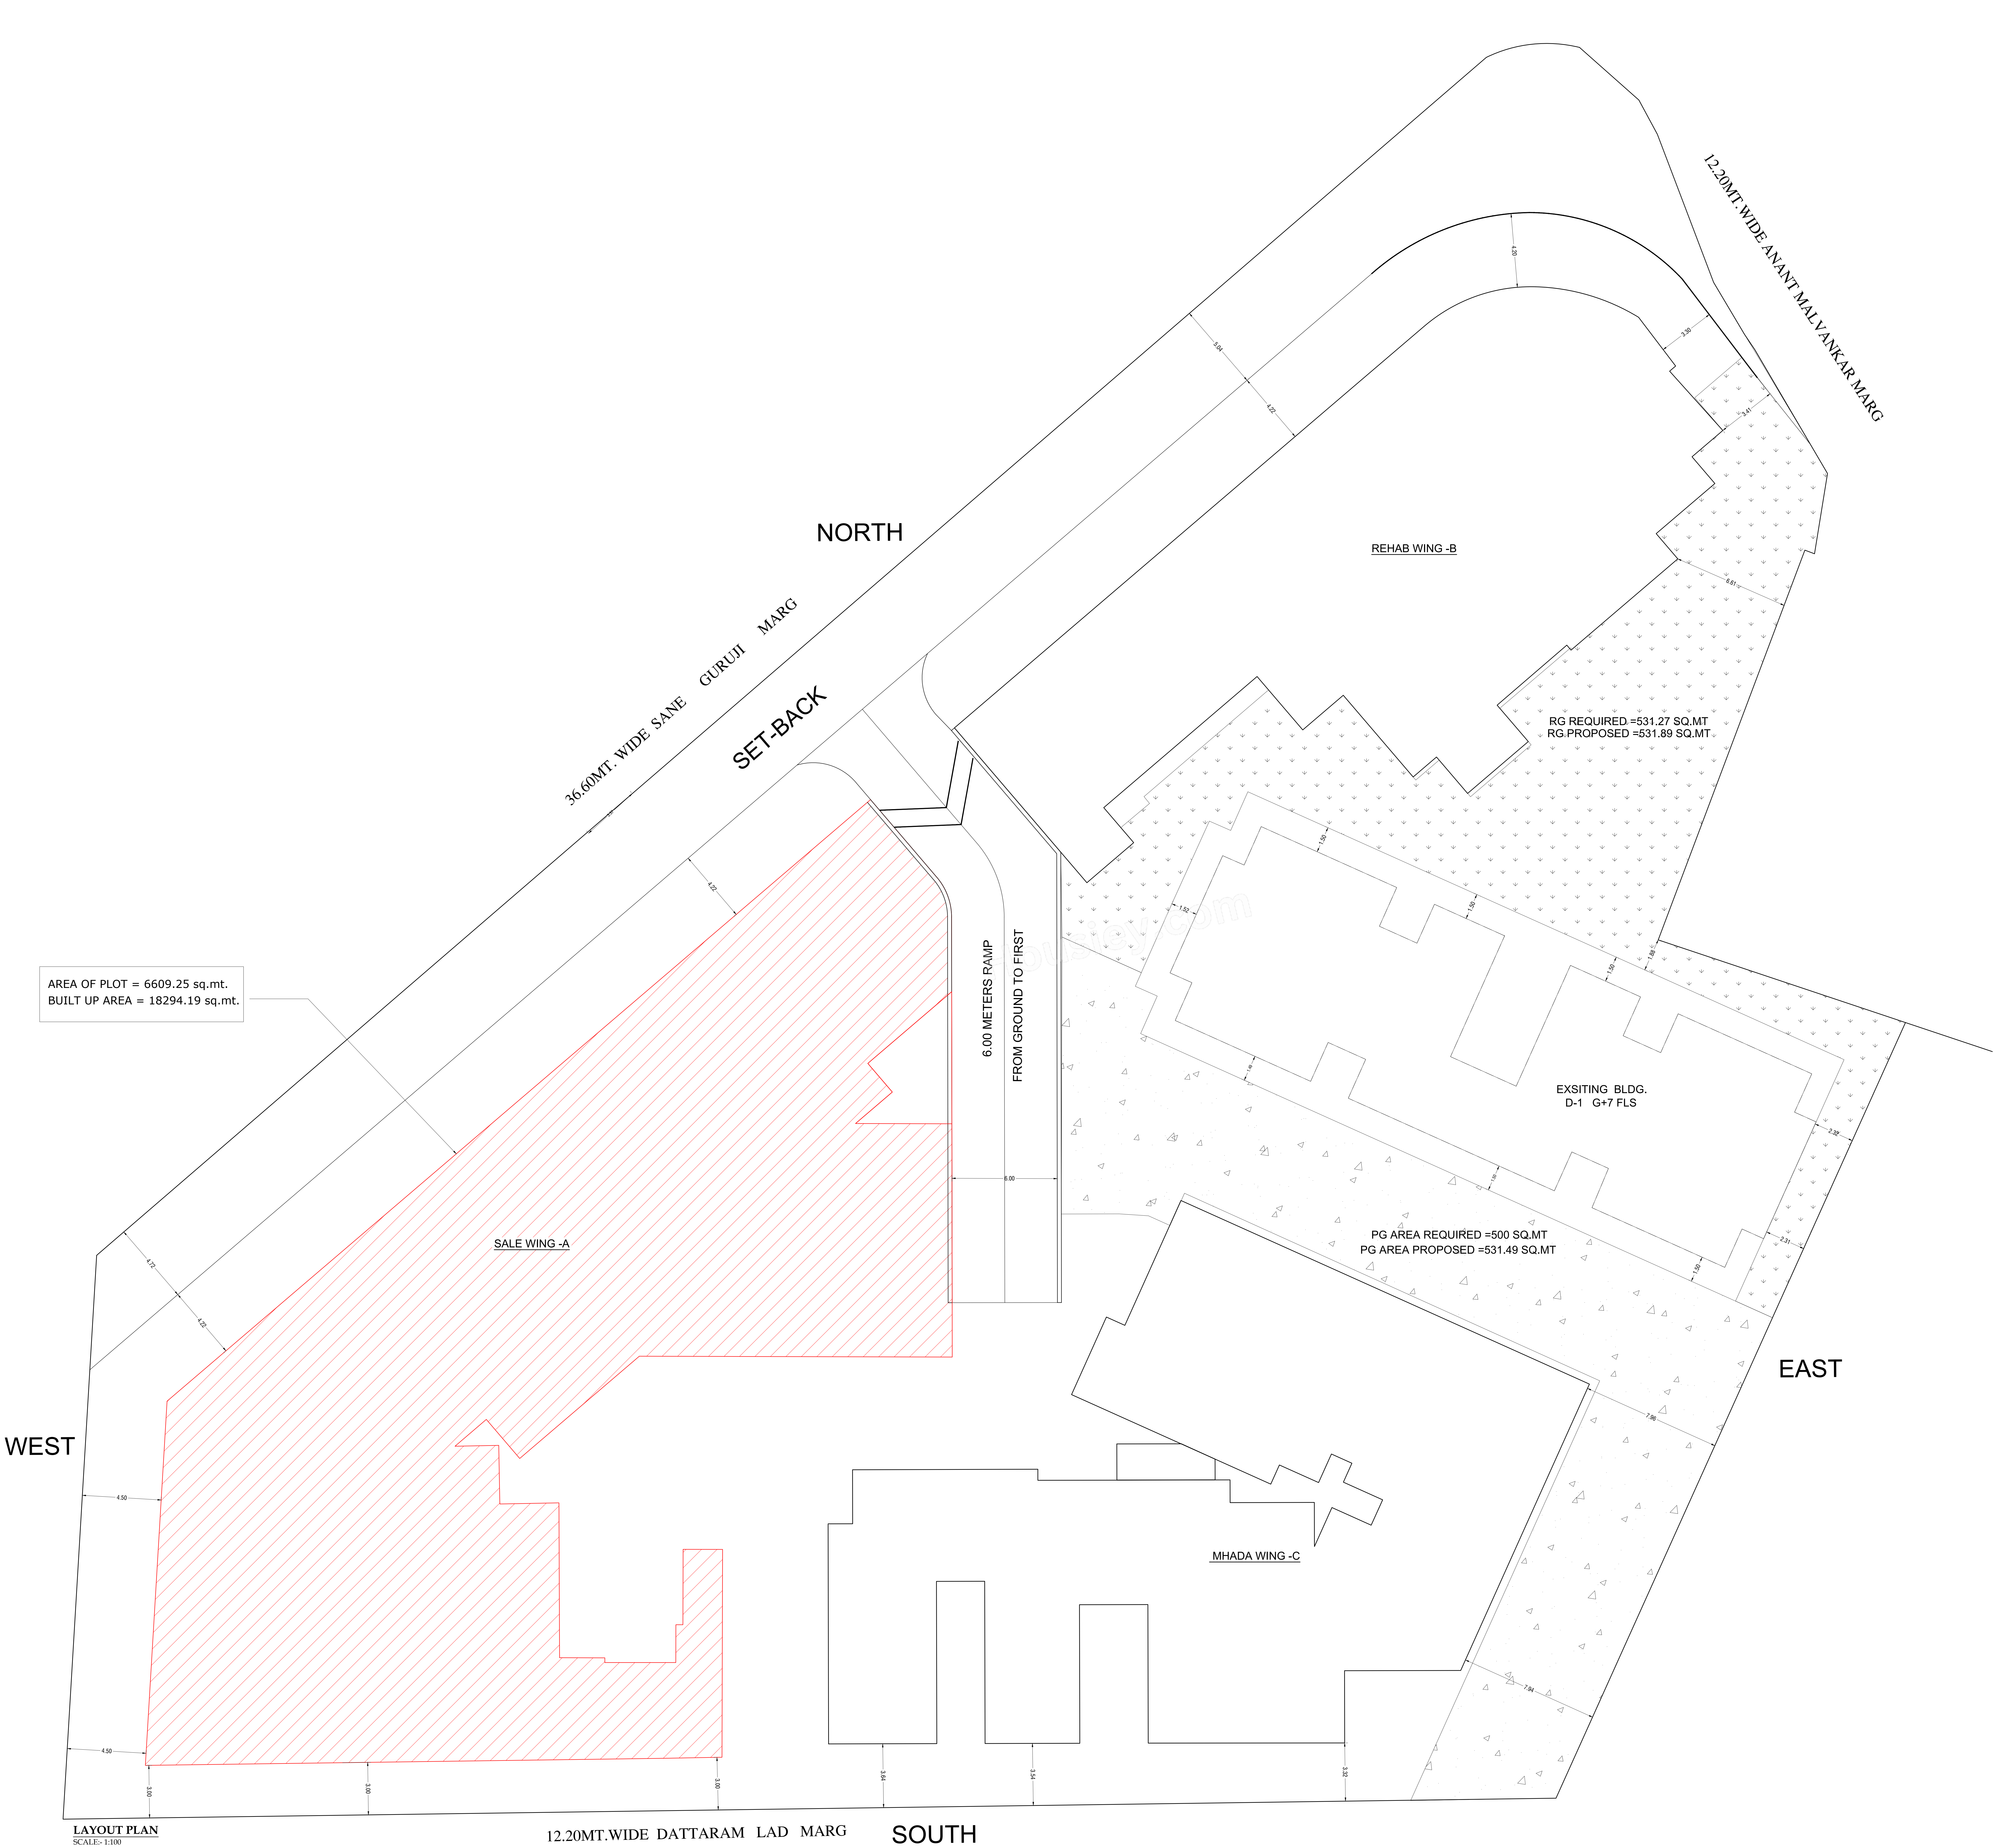

DESCRIPTION OF THE PROPOSAL AND PROPERTY	
Proposed cluster redevelopment as per Regulation 339of DCR 2034 on property bearing C. 2, 2A, 2B and 3 of Transferor's Deed, situated at Sane Gurji Marg Akamgar Konde Chinchpudi, Mumbai.	
NAME OF DEVELOPER	SIGNATURE
MS DARSHAN PROPERTIES	
	SIGNATURE



