




 

S.S. AREA STATEMENT











**Approved Plan of Layout (as per IOD)**

PRODUCED BY AN AUTODESK EDUCATIONAL PRODUCT

PRODUCED BY AN AUTODESK EDUCATIONAL PRODUCT

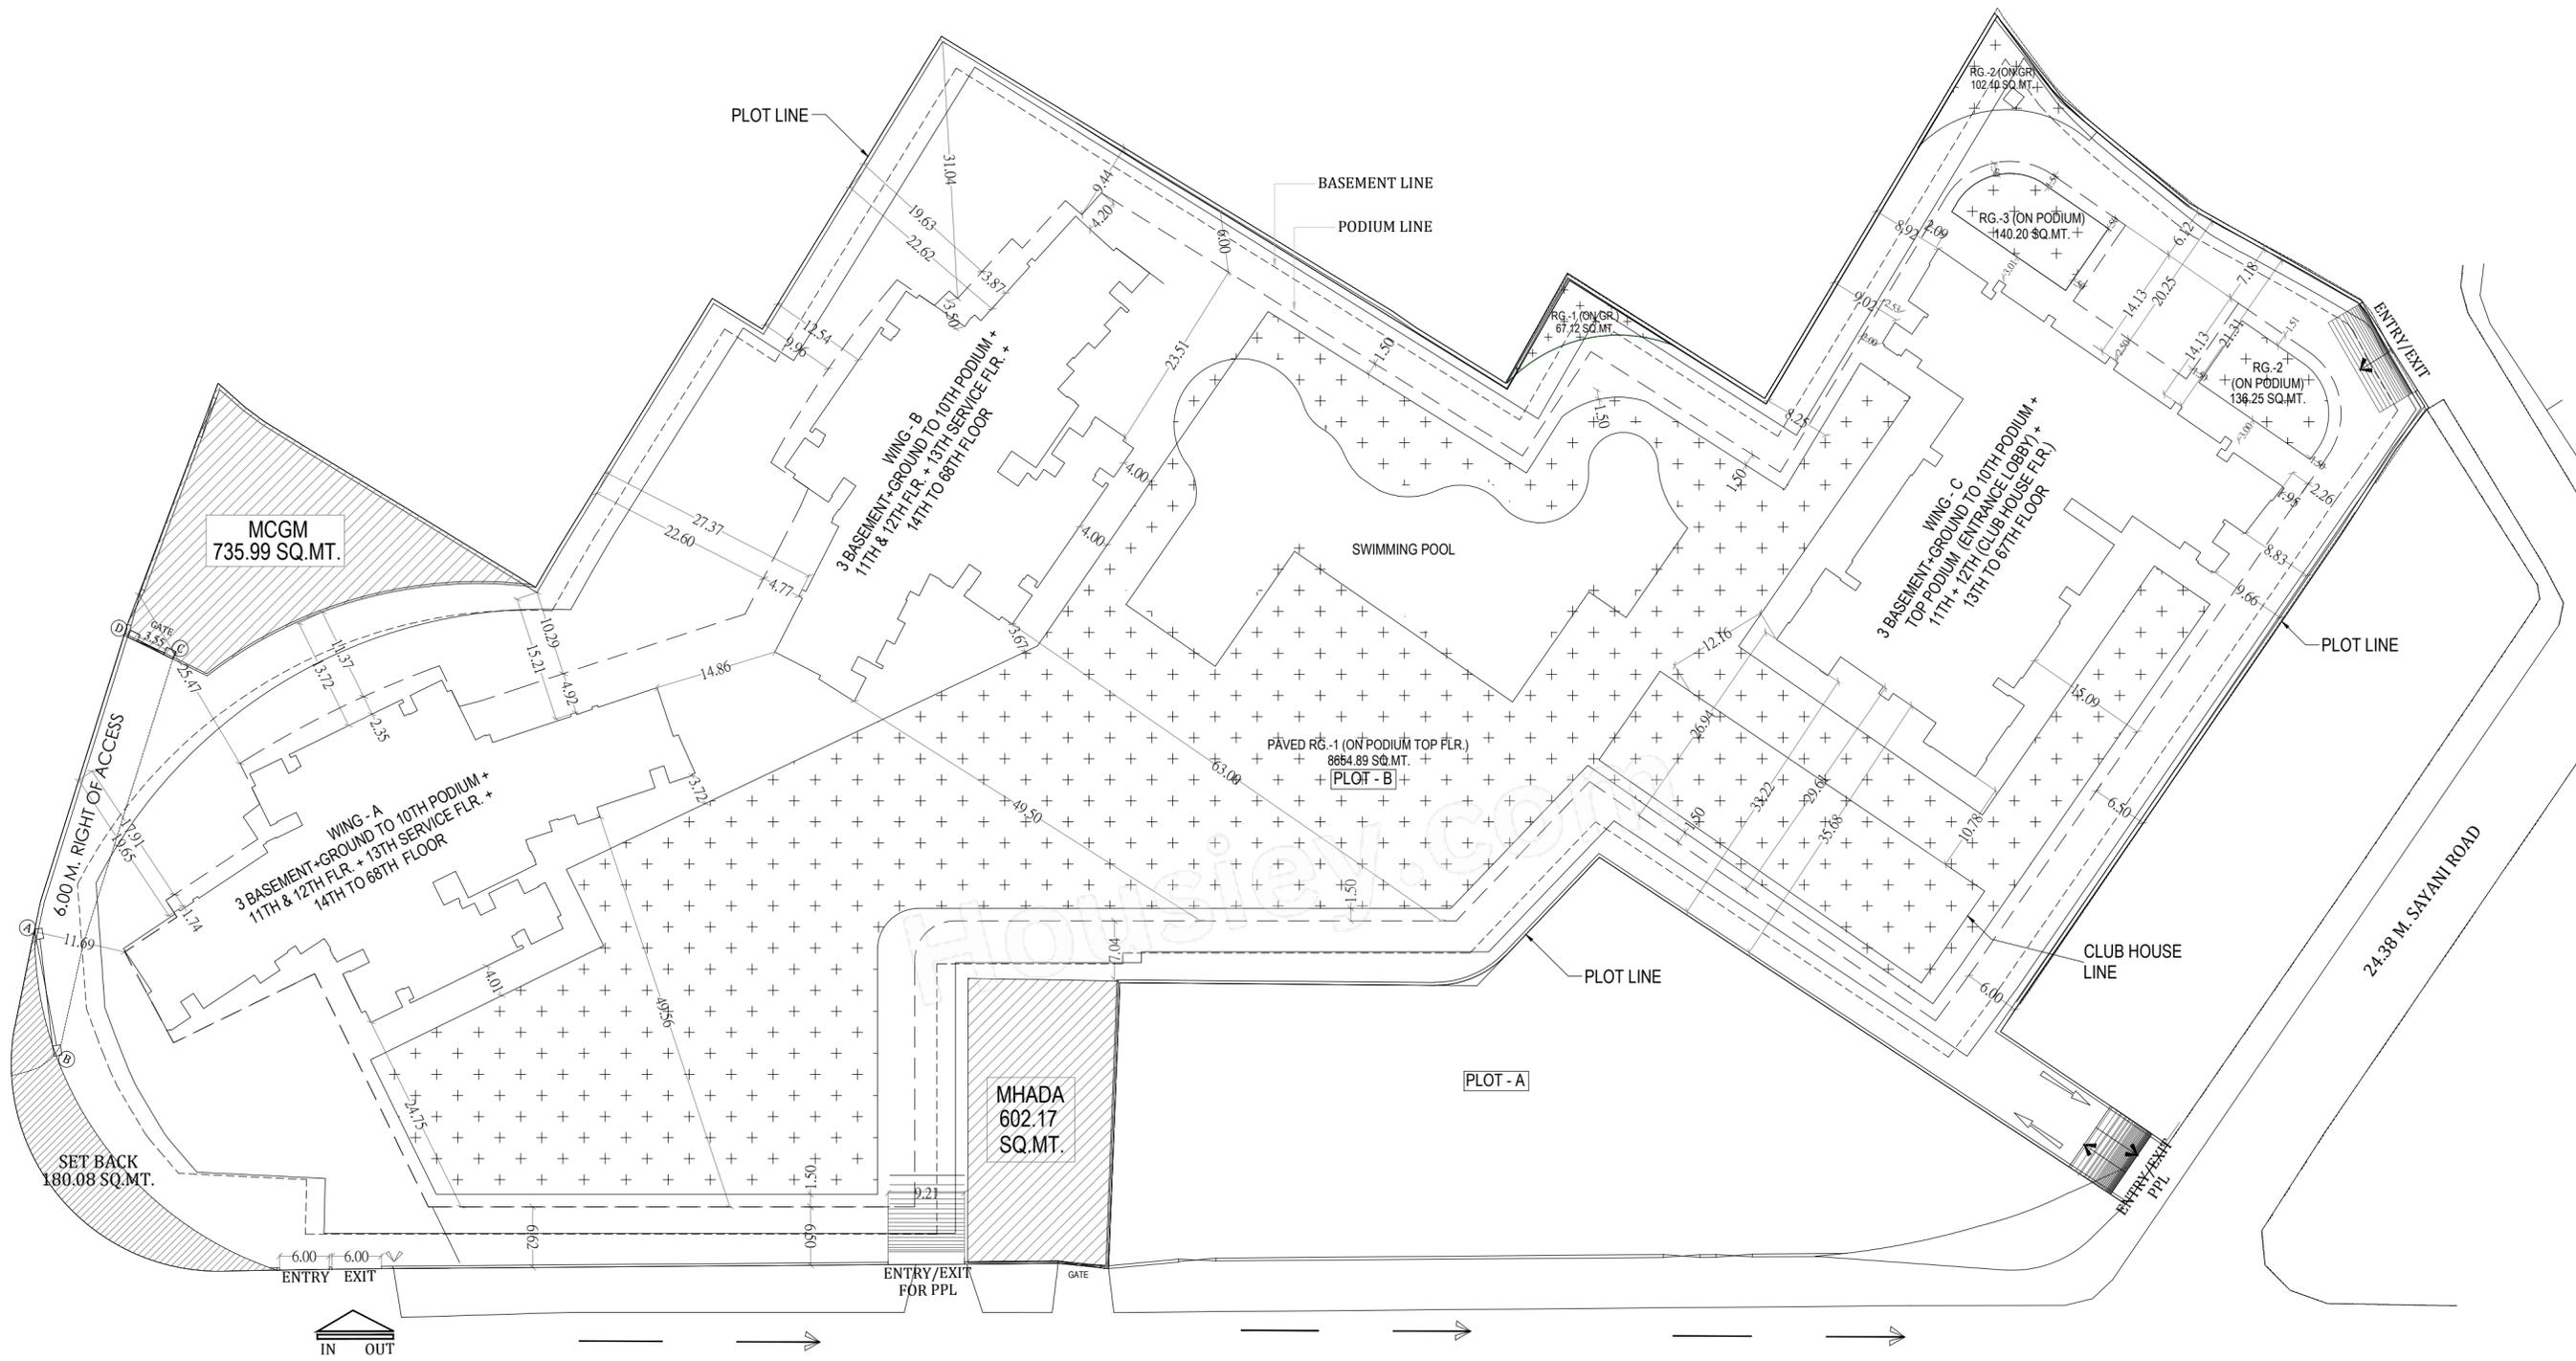

**BLOCK PLAN**

**PROPOSED LAYOUT**