

APPROVED PROFORMA

FORM I AREA STATEMENT table with columns: AREA STATEMENT, NO. OF BLDGS., TOTAL AREA, etc.

(C) Society Conveyance AREA STATEMENT table with columns: FLOOR, AREA IN SQ.MT., NO. OF BLDGS., etc.

(D) Society Conveyance AREA STATEMENT table with columns: FLOOR, AREA IN SQ.MT., NO. OF BLDGS., etc.

REQUIRED R.G. AREA = 24720.97 SQ.MT. PROPOSED R.G. AREA (1 TO 12) = 24697.17 SQ.MT.

PROFORMA AREA STATEMENT table with columns: AREA OF PLOT, AREA STATEMENT, etc.

S.No. - 334 PARKING AREA STATEMENT table with columns: FLOOR AREA, NO. OF PLATS, etc.

S.No - 334 NOW PROPOSED AREA STATEMENT table with columns: Floor, P LINE AREA IN SQ.M.

S.No - 334 table with columns: Floor, PLINE AREA IN SQ.M.

AREA SUMMARY RH-3 table with columns: FLOOR, TOTAL APPROVED AREA, ADDITIONAL AREA, etc.

MHADA P-LINE AREA IN SQ.M. table with columns: BLDG NO., FLOOR, MHADA AREA IN SQ.M.

APPROVED AREA STATEMENT table with columns: BLDG NO., TOTAL PLINE AREA, etc.


S.No - 334 table with columns: BLDG NO., TOTAL PLINE AREA, 1.80 COMM = B.U.A, etc.

FSI AREA OF GOKUL NAKSHATRA BLDG 1 - 15,193.40 BLDG 2 - 7549.99 BLDG 3 - 6451.46 TOTAL - 29,194.85 SQ. MTRS

PROJECT GOKUL NAKSHATRA ON SURVEY NO. 334 PART OF A BIGGER LAYOUT PLOT AREA OF 3065.12 SQ. MTRS. OUT OF TOTAL PLOT AREA OF 27,490 SQ. MTRS. BUILDING NUMBERS 1, 2 & 3 IN GOKUL NAKSHATRA

BLDG. UNDER REFERENCE

LAYOUT PLAN SCALE: 1:1000

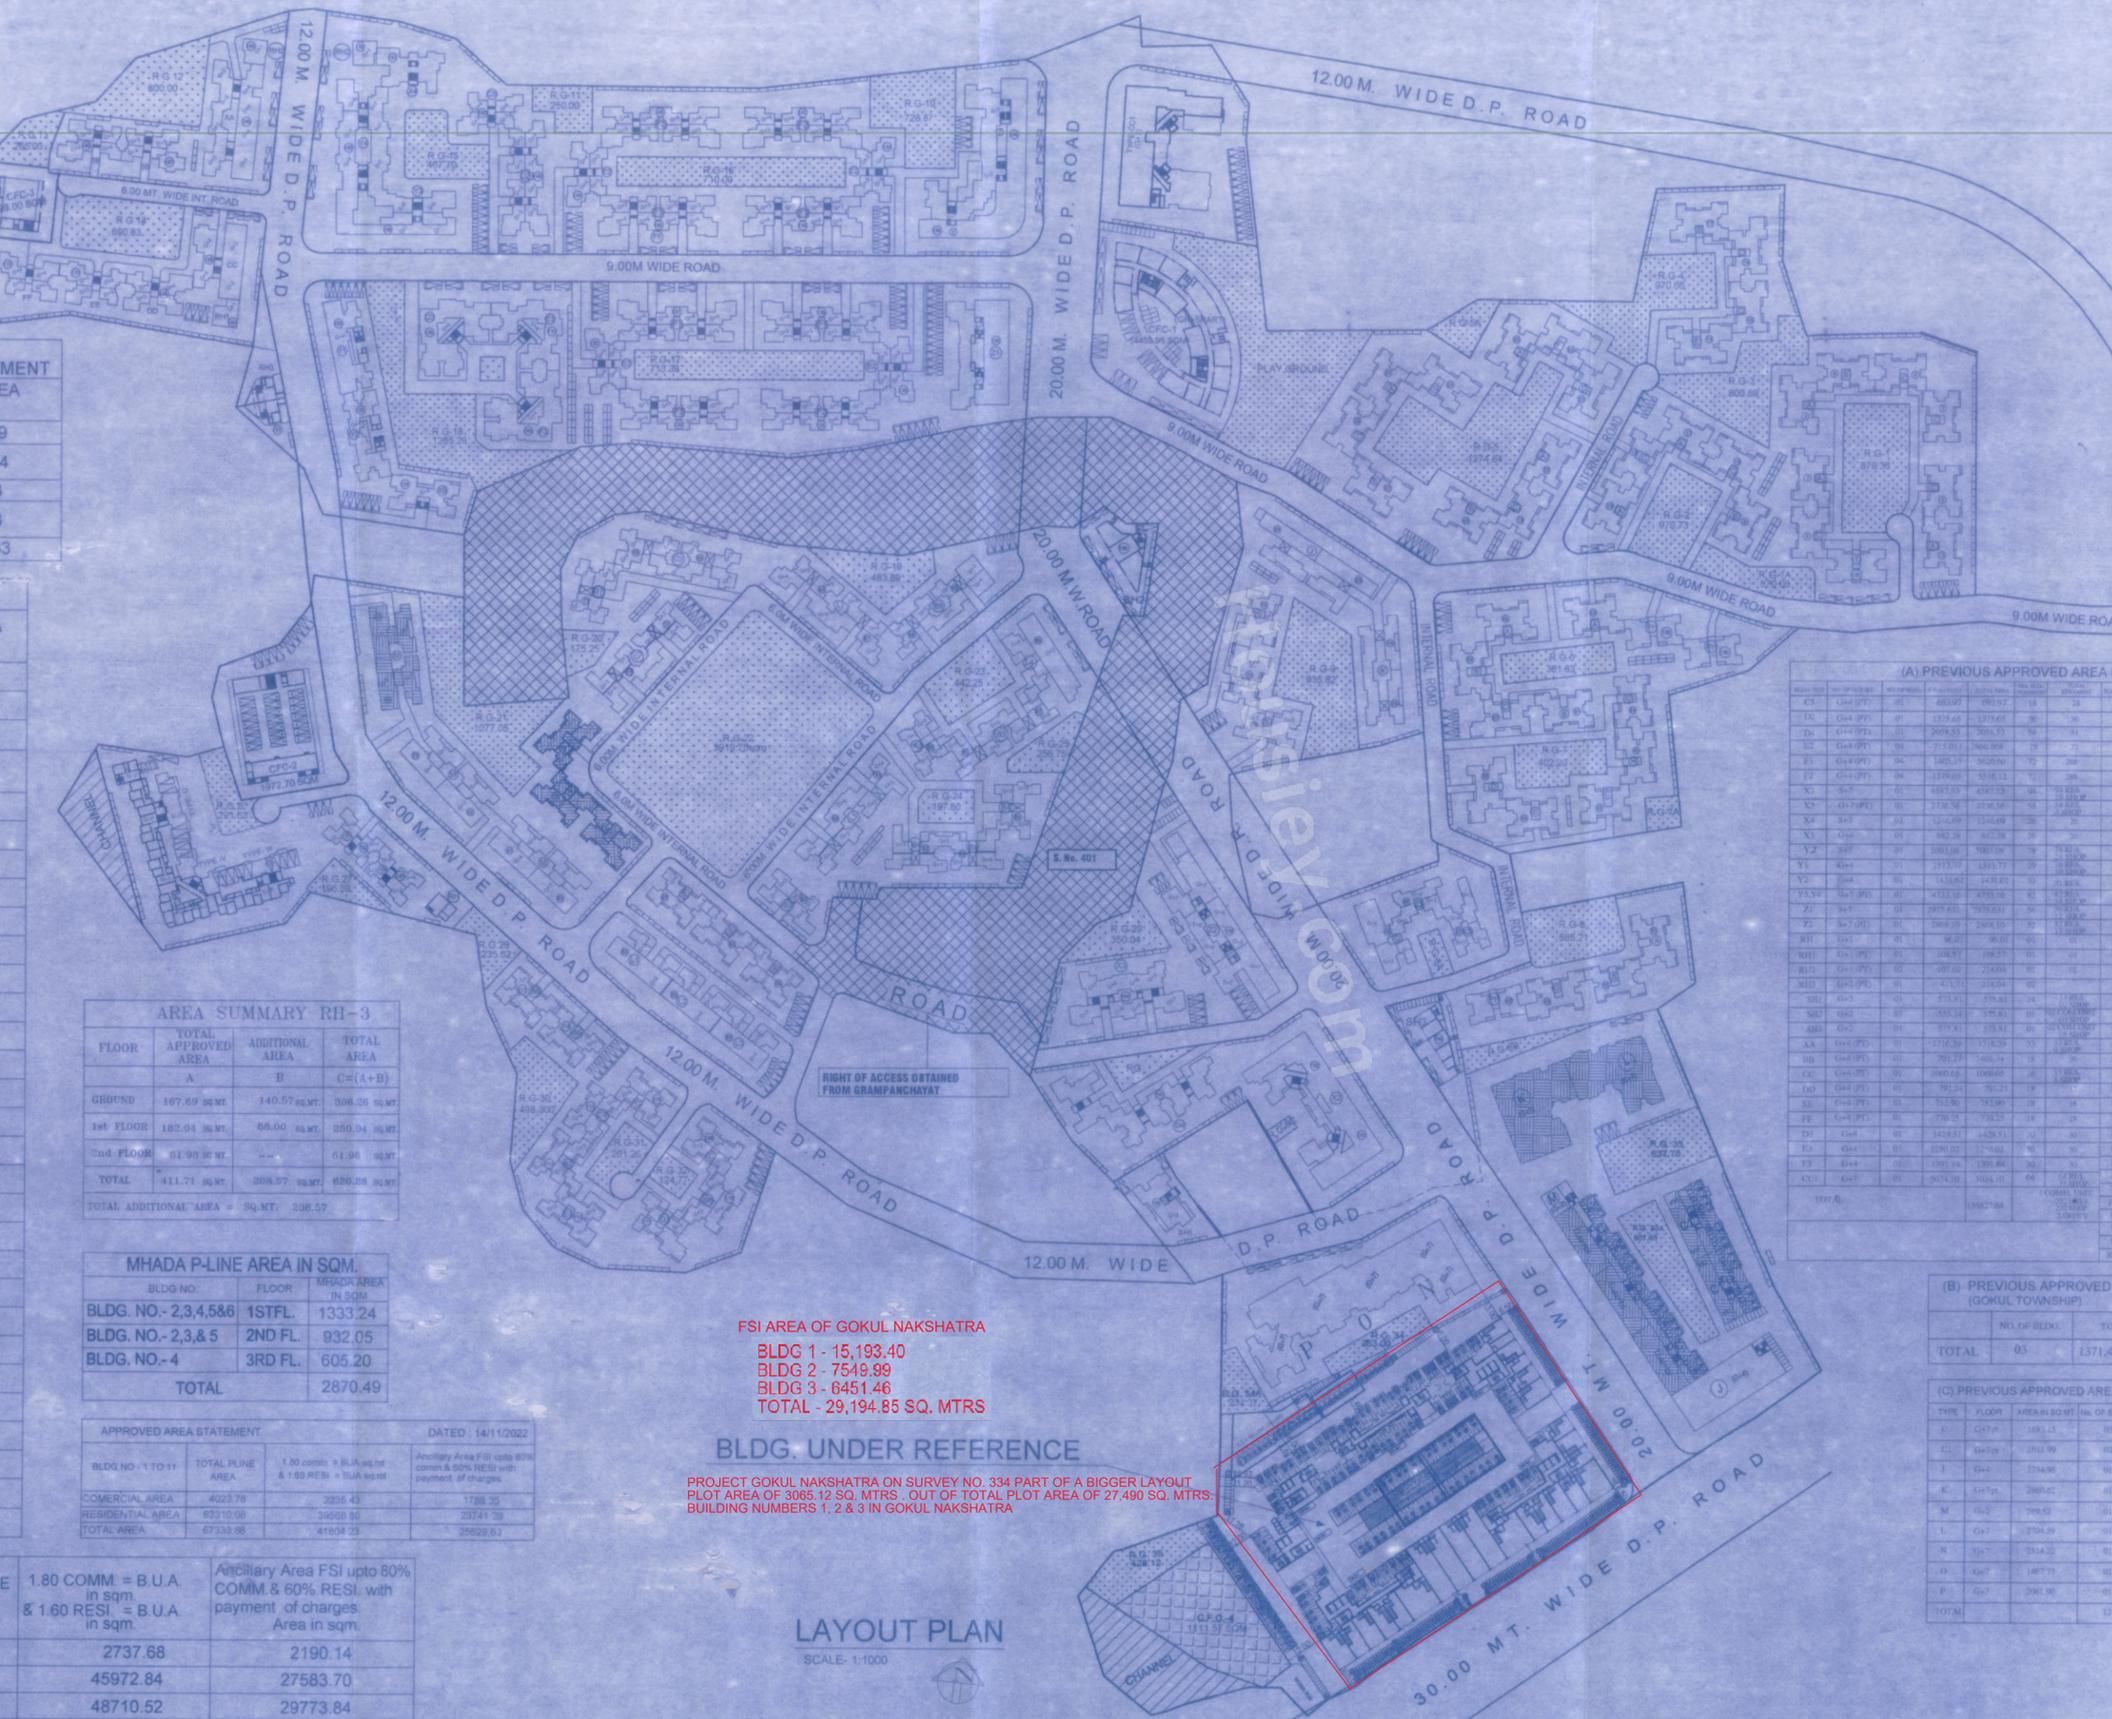

(A) PREVIOUS APPROVED AREA STATEMENT (GOKUL TOWNSHIP) table with columns: BLDG NO., FLOOR, AREA IN SQ.MT., etc.

(B) PREVIOUS APPROVED AREA (GOKUL TOWNSHIP) table with columns: NO. OF BLDGS., TOTAL APPROVED, ADDITIONAL B.U.A.

(C) PREVIOUS APPROVED AREA STATEMENT (S.No 334) table with columns: TYPE, FLOOR, AREA IN SQ.MT., etc.

FORM II CONTENTS OF SHEET, LAYOUT PLAN/PARKING AREA STATEMENT AREA STATEMENTS ETC. Includes stamp of Town Planning, Commissioner, and signatures.