
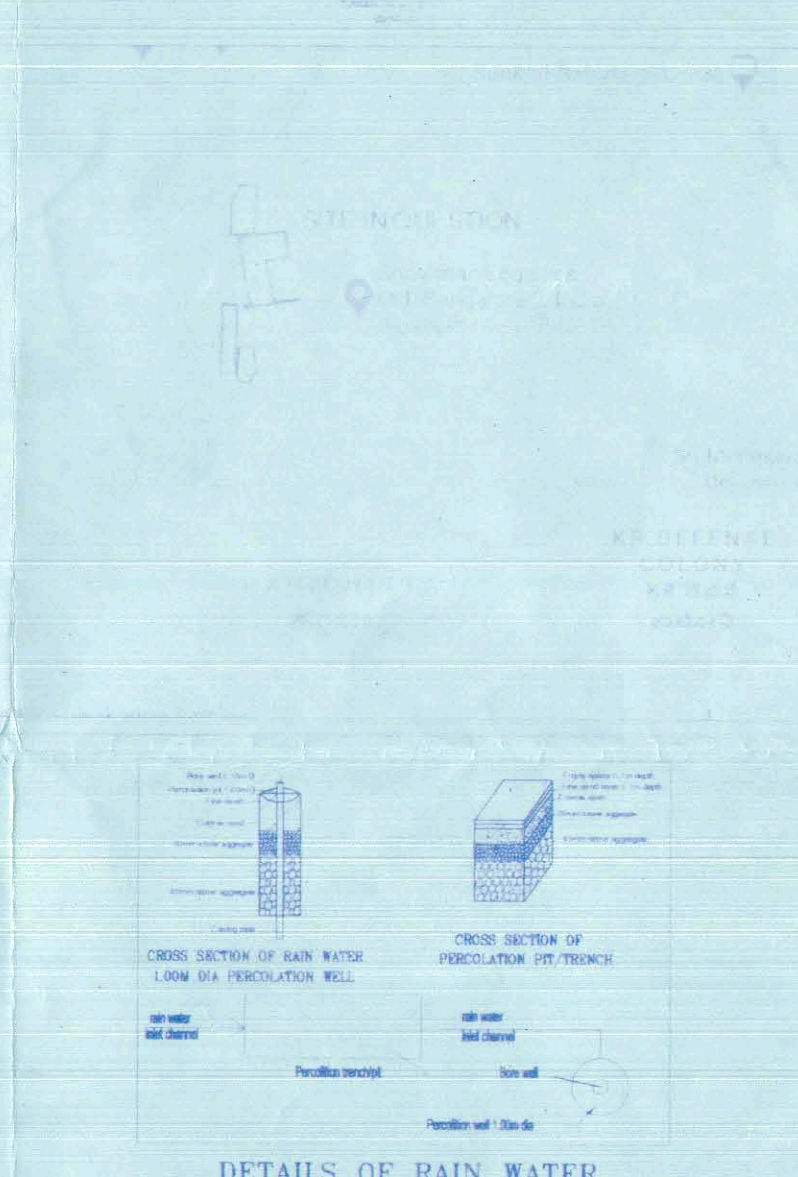
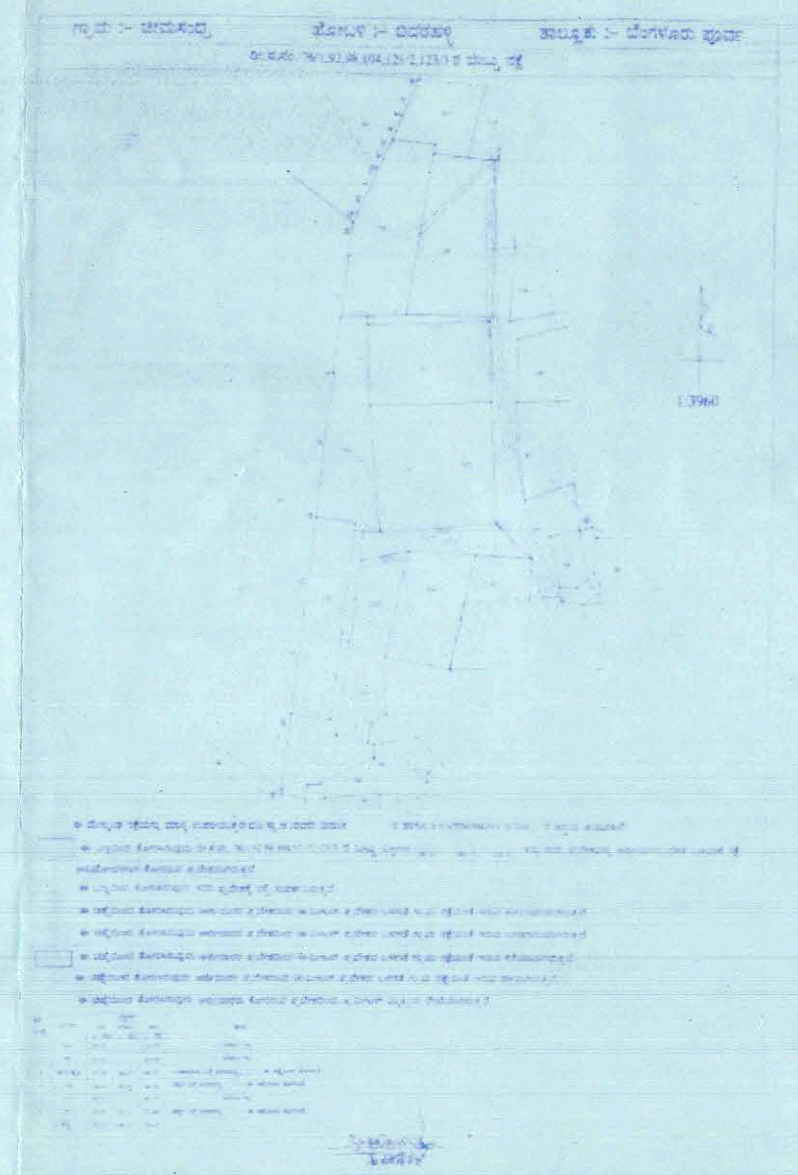
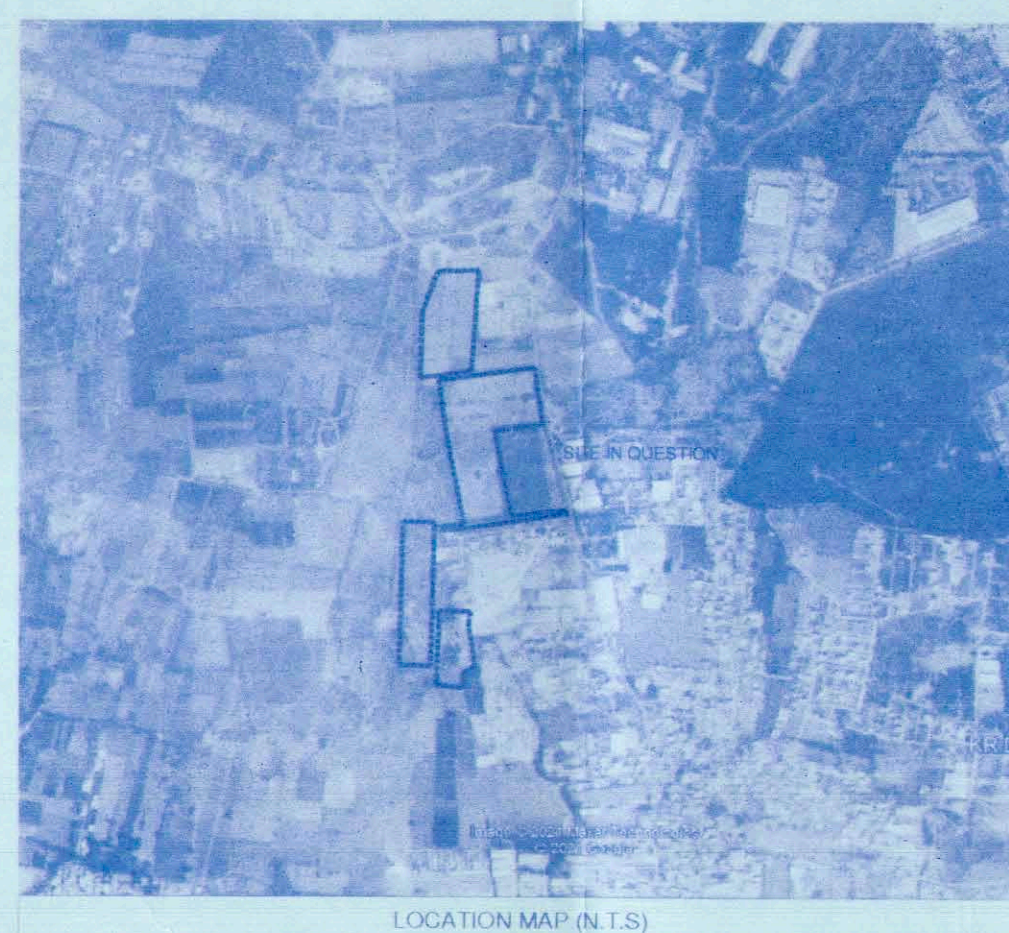


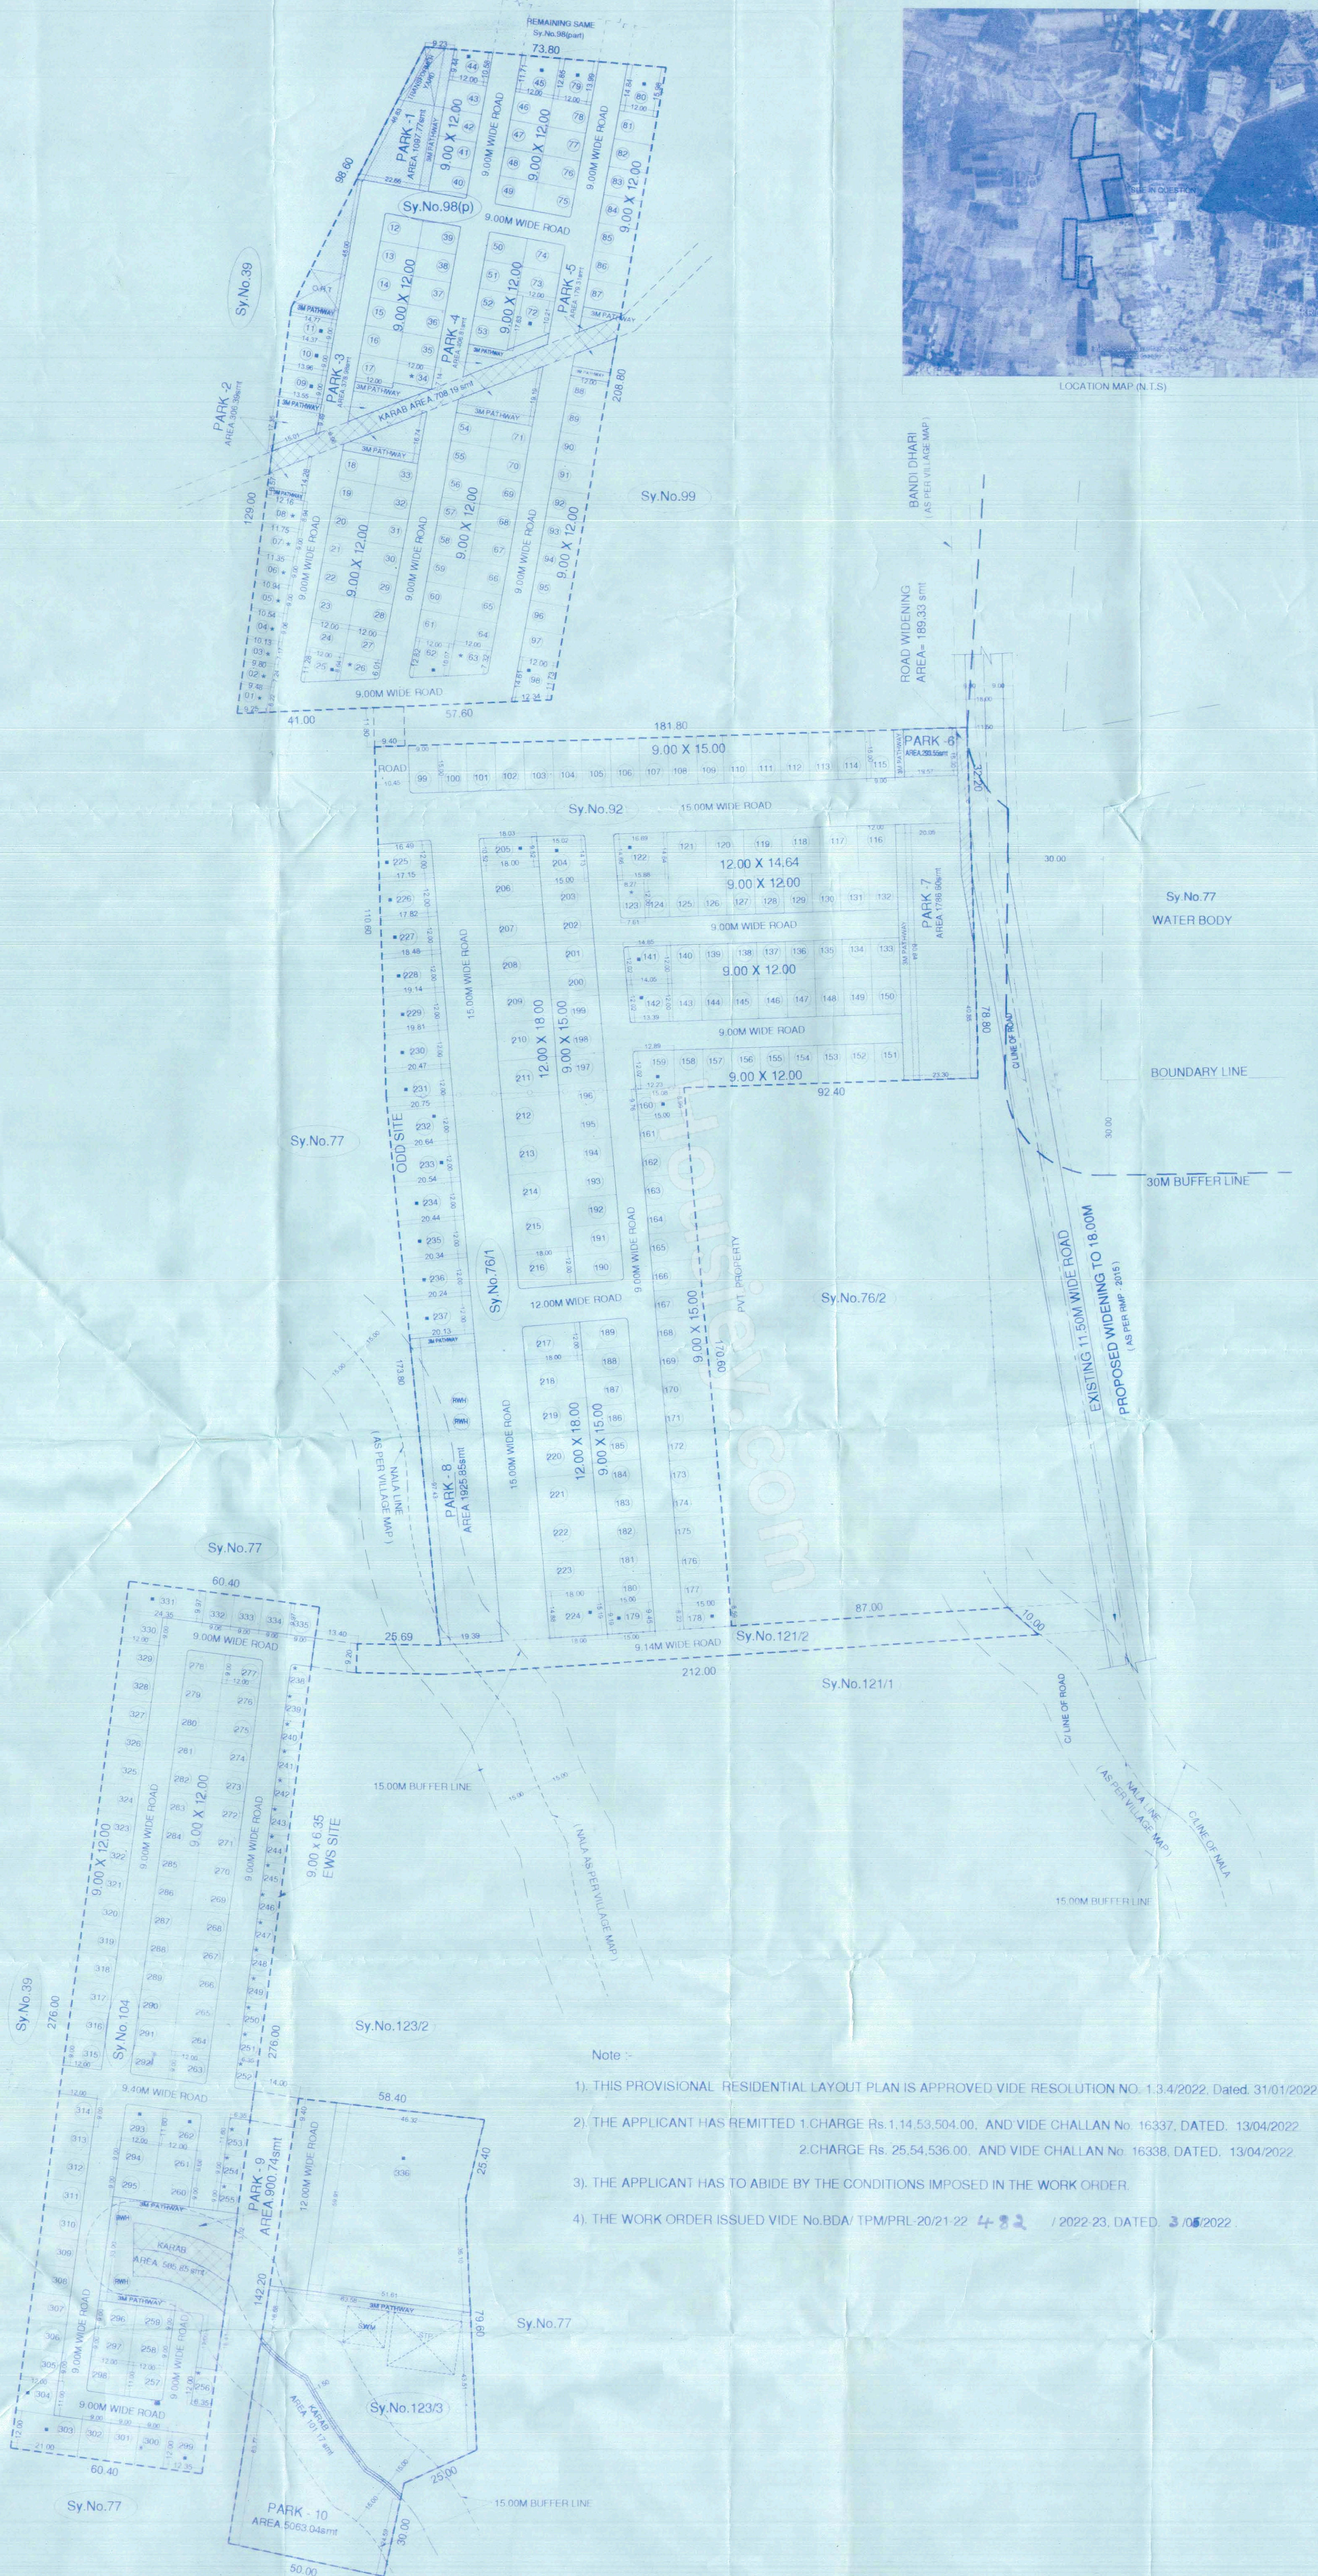

COLOR INDEX

BOUNDARY LINE	---
SURVEY LINE	---
BUFFER LINE	---
KARAB AREA	---

TOTAL EXTENT OF LAND

TOTAL SITE AREA	83,465.71 smt	(20A - 25G)
KARAB AREA	1315.21 smt	(00A - 13G)
NET SITE AREA	82,150.50 smt	(20A - 12G)

LAND USE ANALYSIS:

LAND USE	AREA (SQ.MTS)	PERCENTAGE
RESIDENTIAL AREA	44,928.09 smt	54.69%
PARK AREA & PATHWAY	12,339.04 smt	15.02%
ROAD AREA / RW	24,883.37 smt	30.29%
TOTAL	82,150.50 smt	100.00%

PLOT ANALYSIS:

SL.NO	PLOT SIZES	NO.OF PLOT
1.	9.00 x 12.00	183
2.	9.00 x 15.00	57
3.	12.00 x 18.00	17
4.	12.00 x 14.64	06
5.	ODD SITE (■)	42
6.	EWS SITE (★)	31
TOTAL		336

PARK & OPEN SPACE

PARK Nos	AREAS
PARK AREA - 1	1097.77 smt
PARK AREA - 2	306.39 smt
PARK AREA - 3	378.98 smt
PARK AREA - 4	406.81 smt
PARK AREA - 5	179.31 smt
PARK AREA - 6	293.55 smt
PARK AREA - 7	1786.60 smt
PARK AREA - 8	1925.85 smt
PARK AREA - 9	900.74 smt
PARK AREA - 10	5063.04 smt
TOTAL	12,339.04 smt

OWNERS SIGNATURES:

1) Sri. N. PILLAPPA

2) Smt. NAGARATHNA

3) Smt. JAGADAMBA.P

G.P.A.HOLDER FOR
M/s.N.G.DEVELOPERS
Represented by its Partners

Sri. CHUKKA LAXMA GOUD &
Sri.NIKHILESH GOUD CHUKKA

ENGINEER SIGNATURE

N GANESH, B.E.....FIV.,
Regd Eng.B.C.C/B.L/3.6/E-4289/17-18

TITLE

PROVISIONAL RESIDENTIAL PRIVATE LAYOUT
AT Sy.No.76/1, 92, 98(p), 104, 121/2 & 123/3,
CHEEMSANDRA VILLAGE, BIDARAHALLI HOBLI,
BANGALORE EAST TALUK.

TOWN PLANNER BDA

ADTP BDA

DEPUTY DIRECTOR BDA

JOINT DIRECTOR BDA

ADDITIONAL DIRECTOR BDA

TOWN PLANNER MEMBER BDA

COMMISSIONER BDA