


OFFICE OF THE KALYAN DOMBIVLI MUNICIPAL CORPORATION, KALYAN.

Building Permit No. 1223-24107
Date: 07/07/2023.

SANCTIONED

ASSISTANT DIRECTOR OF TOWN PLANNING
Kalyan-Dombivli Municipal Corporation

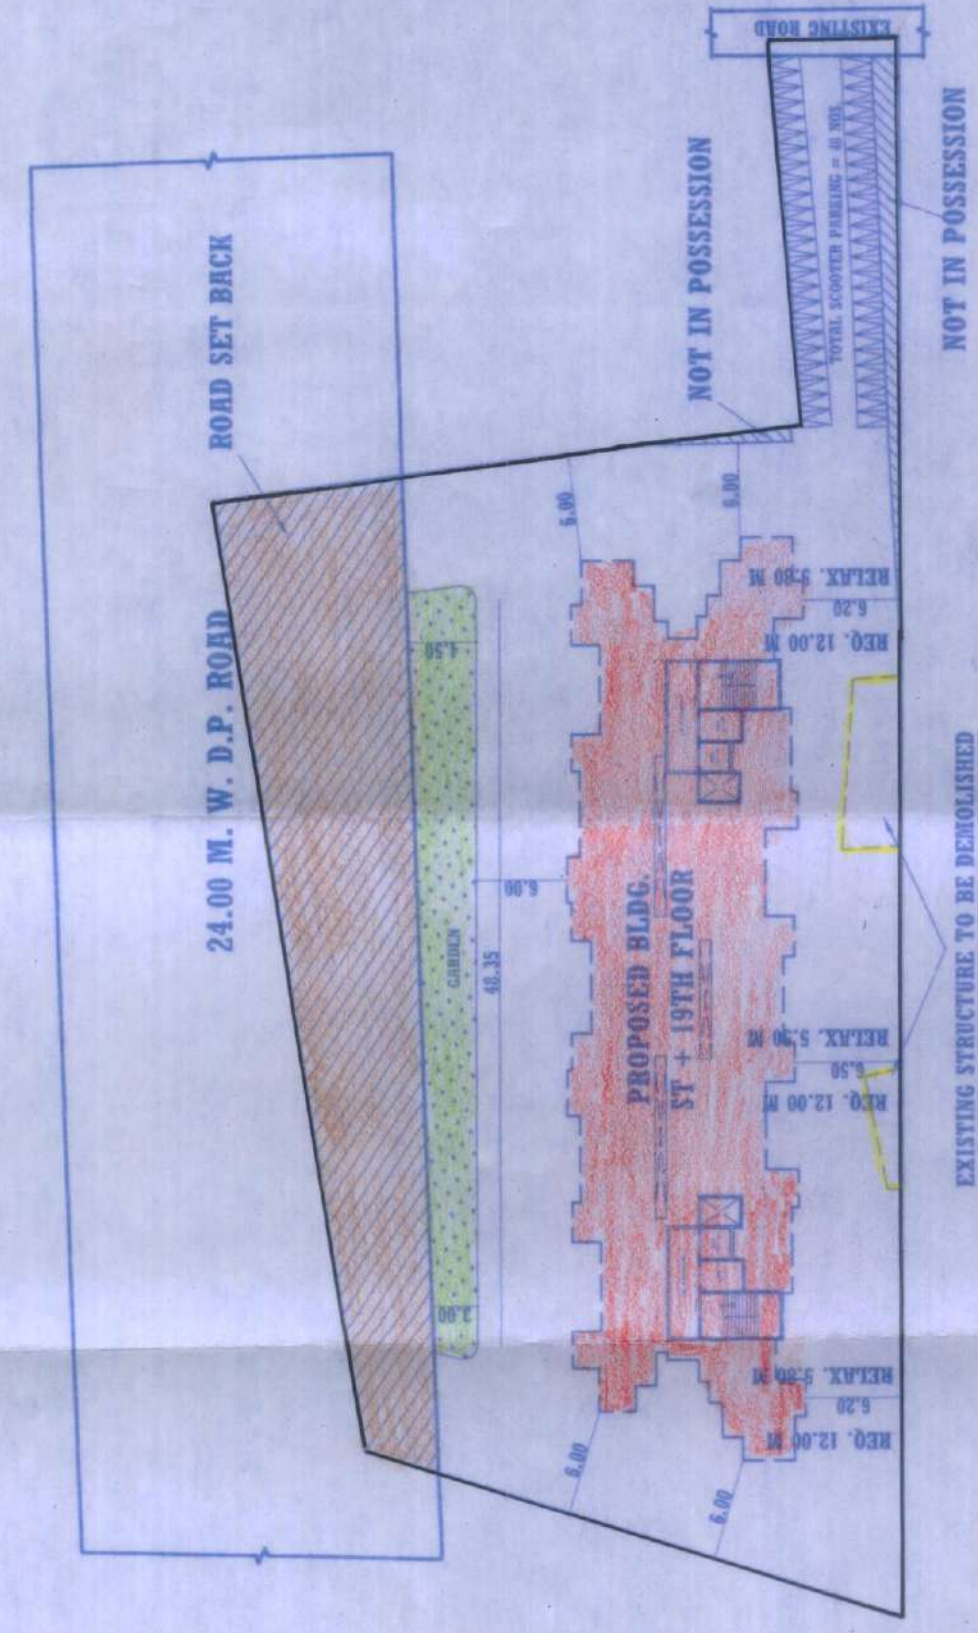

BLOCK PLAN (SCALE - 1:500)




DOORS AND WINDOWS SCHEDULE

TYPE	SIZE IN MTS	DESCRIPTION OF PARTICLES
D1	1.05 x 2.10	T.W. FRAMED FULLY PANELLED SINGLE LEAF
D2	0.90 x 2.10	T.W. FRAMED FULLY PANELLED SINGLE LEAF
D3	0.75 x 2.10	T.W. FRAMED FULLY PANELLED SINGLE LEAF
W1	2.40 x 2.10	ALUMINIUM FRAME FULLY GLAZED SLIDING WINDOW
W2	2.40 x 2.10	ALUMINIUM FRAME FULLY GLAZED SLIDING WINDOW
P-LINE AREA STATEMENT

(SCALE - 1:200)

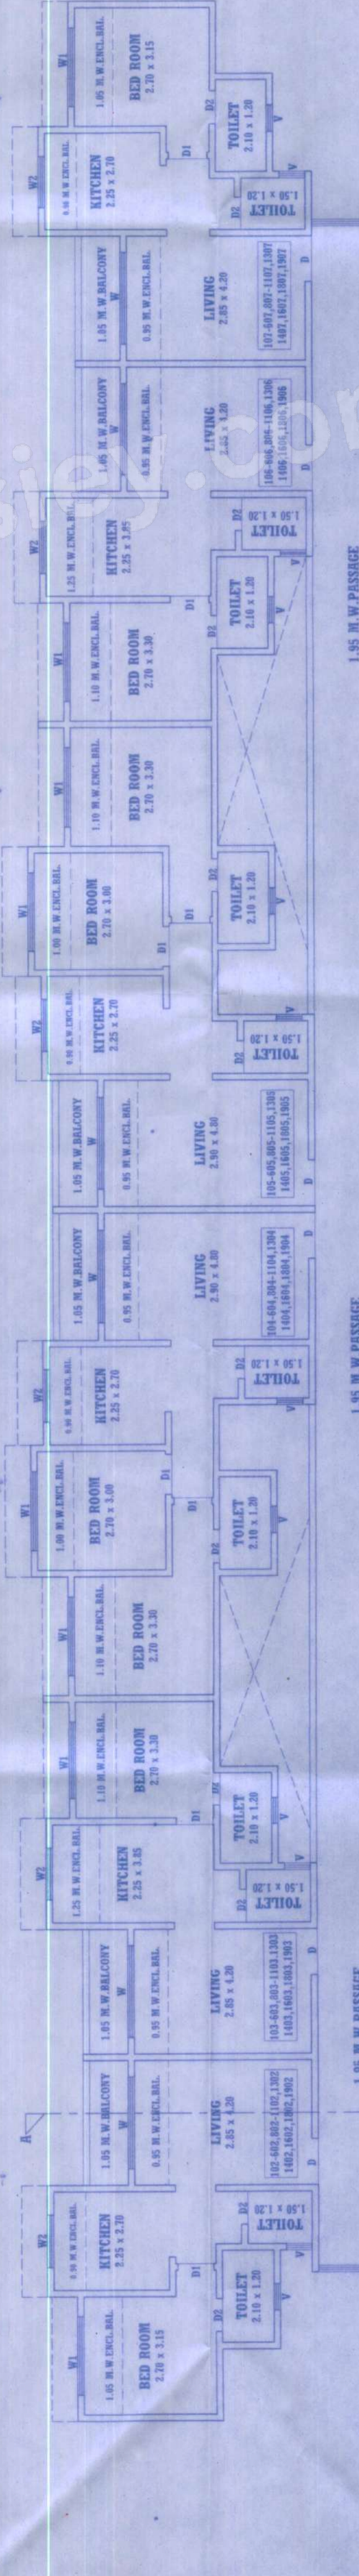





TYPICAL FLOOR PLAN

(1ST TO 6TH, 13TH TO 15TH, 17TH TO 18TH)

SCALE - 1:100

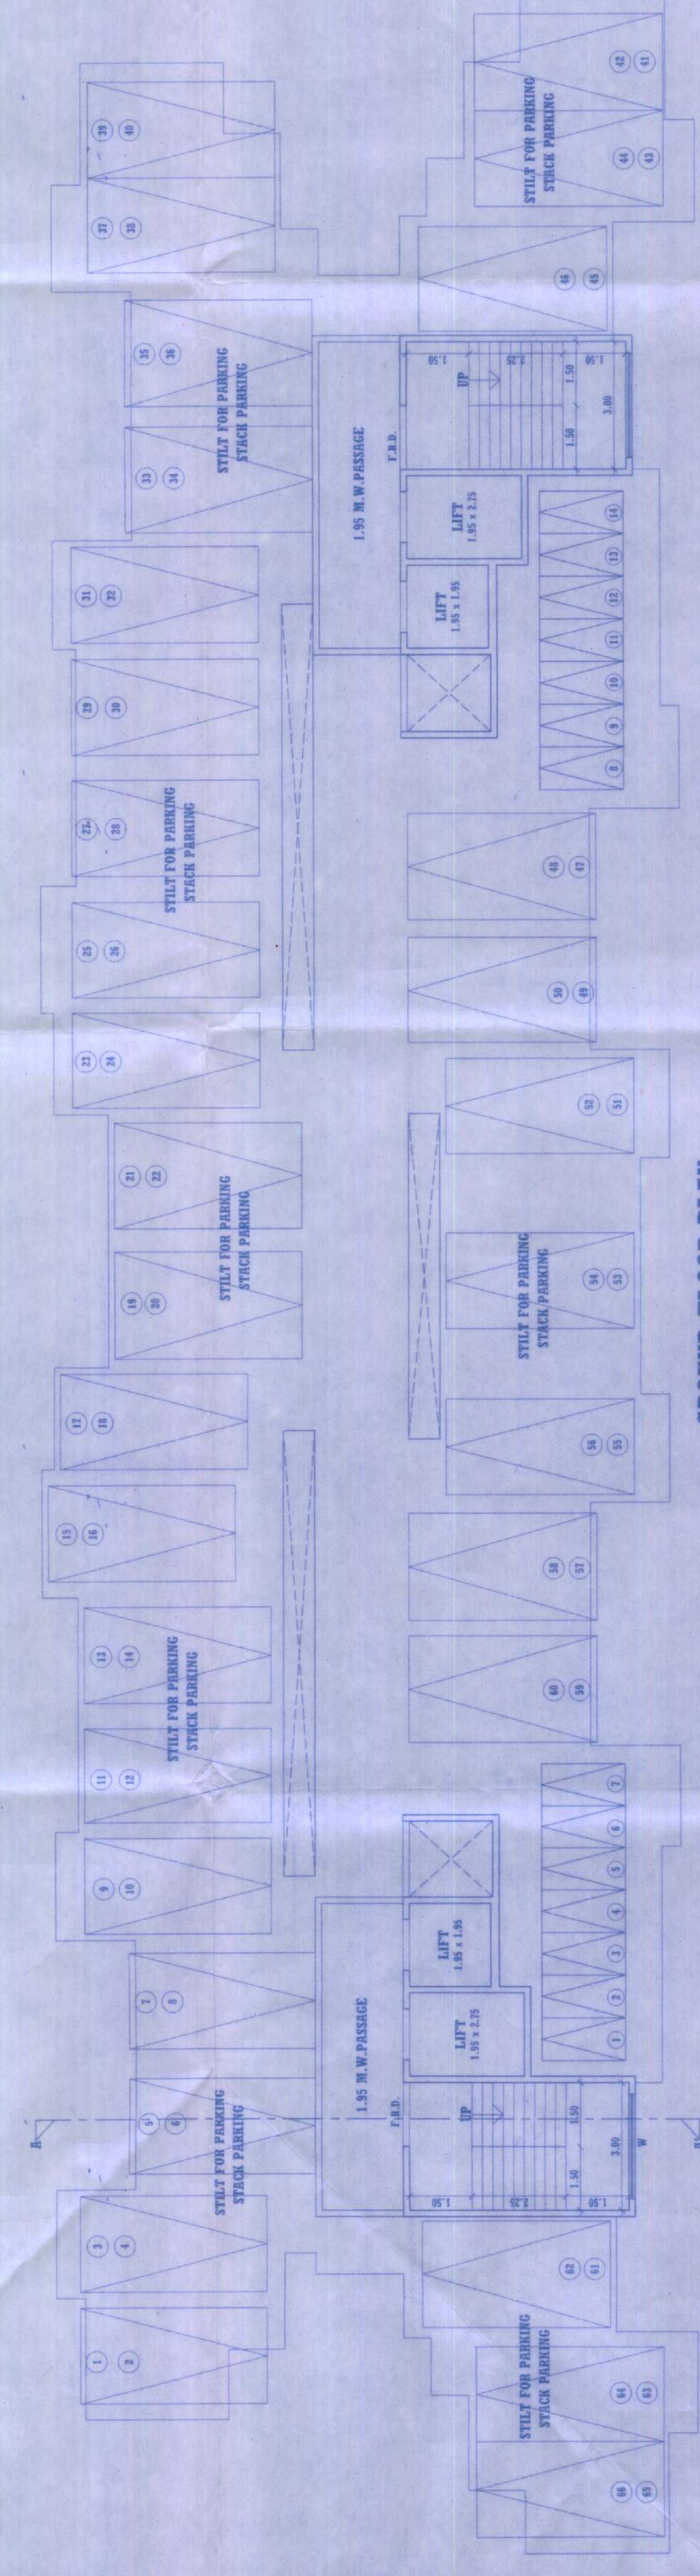

GROUND FLOOR PLAN

SCALE - 1:100