

Table with columns: WING-A, WING-B, WING-C, WING-D. Rows: GROUND FLOOR, 1ST FLOOR, 2ND FLOOR, 3RD FLOOR, 4TH FLOOR, 5TH FLOOR, 6TH FLOOR, 7TH FLOOR, 8TH FLOOR, 9TH FLOOR, 10TH FLOOR, 11TH FLOOR, 12TH FLOOR, 13TH FLOOR, 14TH FLOOR, 15TH FLOOR, 16TH FLOOR, 17TH FLOOR, 18TH FLOOR, 19TH FLOOR, 20TH FLOOR, 21ST FLOOR, 22ND FLOOR, 23RD FLOOR, 24TH FLOOR, 25TH FLOOR, 26TH FLOOR, 27TH FLOOR, 28TH FLOOR, 29TH FLOOR, 30TH FLOOR, 31ST FLOOR, 32ND FLOOR, 33RD FLOOR, 34TH FLOOR, 35TH FLOOR, 36TH FLOOR, 37TH FLOOR, 38TH FLOOR, 39TH FLOOR, 40TH FLOOR, 41ST FLOOR, 42ND FLOOR, 43RD FLOOR, 44TH FLOOR, 45TH FLOOR, 46TH FLOOR, 47TH FLOOR, 48TH FLOOR, 49TH FLOOR, 50TH FLOOR, 51ST FLOOR, 52ND FLOOR, 53RD FLOOR, 54TH FLOOR, 55TH FLOOR, 56TH FLOOR, 57TH FLOOR, 58TH FLOOR, 59TH FLOOR, 60TH FLOOR, 61ST FLOOR, 62ND FLOOR, 63RD FLOOR, 64TH FLOOR, 65TH FLOOR, 66TH FLOOR, 67TH FLOOR, 68TH FLOOR, 69TH FLOOR, 70TH FLOOR, 71ST FLOOR, 72ND FLOOR, 73RD FLOOR, 74TH FLOOR, 75TH FLOOR, 76TH FLOOR, 77TH FLOOR, 78TH FLOOR, 79TH FLOOR, 80TH FLOOR, 81ST FLOOR, 82ND FLOOR, 83RD FLOOR, 84TH FLOOR, 85TH FLOOR, 86TH FLOOR, 87TH FLOOR, 88TH FLOOR, 89TH FLOOR, 90TH FLOOR, 91ST FLOOR, 92ND FLOOR, 93RD FLOOR, 94TH FLOOR, 95TH FLOOR, 96TH FLOOR, 97TH FLOOR, 98TH FLOOR, 99TH FLOOR, 100TH FLOOR.

Table with columns: TOWER-1, TOWER-2, TOWER-3, TOWER-4A, TOWER-4B, TOWER-4C, TOWER-4D. Rows: GROUND FLOOR, 1ST FLOOR, 2ND FLOOR, 3RD FLOOR, 4TH FLOOR, 5TH FLOOR, 6TH FLOOR, 7TH FLOOR, 8TH FLOOR, 9TH FLOOR, 10TH FLOOR, 11TH FLOOR, 12TH FLOOR, 13TH FLOOR, 14TH FLOOR, 15TH FLOOR, 16TH FLOOR, 17TH FLOOR, 18TH FLOOR, 19TH FLOOR, 20TH FLOOR, 21ST FLOOR, 22ND FLOOR, 23RD FLOOR, 24TH FLOOR, 25TH FLOOR, 26TH FLOOR, 27TH FLOOR, 28TH FLOOR, 29TH FLOOR, 30TH FLOOR, 31ST FLOOR, 32ND FLOOR, 33RD FLOOR, 34TH FLOOR, 35TH FLOOR, 36TH FLOOR, 37TH FLOOR, 38TH FLOOR, 39TH FLOOR, 40TH FLOOR, 41ST FLOOR, 42ND FLOOR, 43RD FLOOR, 44TH FLOOR, 45TH FLOOR, 46TH FLOOR, 47TH FLOOR, 48TH FLOOR, 49TH FLOOR, 50TH FLOOR, 51ST FLOOR, 52ND FLOOR, 53RD FLOOR, 54TH FLOOR, 55TH FLOOR, 56TH FLOOR, 57TH FLOOR, 58TH FLOOR, 59TH FLOOR, 60TH FLOOR, 61ST FLOOR, 62ND FLOOR, 63RD FLOOR, 64TH FLOOR, 65TH FLOOR, 66TH FLOOR, 67TH FLOOR, 68TH FLOOR, 69TH FLOOR, 70TH FLOOR, 71ST FLOOR, 72ND FLOOR, 73RD FLOOR, 74TH FLOOR, 75TH FLOOR, 76TH FLOOR, 77TH FLOOR, 78TH FLOOR, 79TH FLOOR, 80TH FLOOR, 81ST FLOOR, 82ND FLOOR, 83RD FLOOR, 84TH FLOOR, 85TH FLOOR, 86TH FLOOR, 87TH FLOOR, 88TH FLOOR, 89TH FLOOR, 90TH FLOOR, 91ST FLOOR, 92ND FLOOR, 93RD FLOOR, 94TH FLOOR, 95TH FLOOR, 96TH FLOOR, 97TH FLOOR, 98TH FLOOR, 99TH FLOOR, 100TH FLOOR.

FORM OF STATEMENT - 2 (IN SQ.MT.) PROPOSED BUILT UP AREA STATEMENT. Columns: BLDG. NOS., FLOOR, FLOOR AREA, TOTAL AREA, NO OF BLDG., TOTAL AREA.

FORM OF STATEMENT 3 (SR.NO. 9(g)) AREA DETAILS OF APARTMENT. Columns: FLOOR NO., SHOP NO., CARPET AREA OF APARTMENT (IN SQ.M), CARPET AREA OF APARTMENT (IN SQ.M), AREA OF BALCONY ATTACHED TO APARTMENT (ENCLOSED BALCONY) (IN SQ.M), AREA OF BALCONY ATTACHED TO APARTMENT (OPEN BALCONY) (IN SQ.M).

FORM OF STATEMENT 3 (SR.NO. 9(g)) AREA DETAILS OF APARTMENT. Columns: FLOOR NO., SHOP NO., CARPET AREA OF APARTMENT (IN SQ.M), CARPET AREA OF APARTMENT (IN SQ.M), AREA OF BALCONY ATTACHED TO APARTMENT (ENCLOSED BALCONY) (IN SQ.M), AREA OF BALCONY ATTACHED TO APARTMENT (OPEN BALCONY) (IN SQ.M).

PARKING STATEMENT - WING A,B,C & D. Columns: CATEGORY, AREA IN SQ.MT., NO. OF VEHICLES, REQUIRED SCOOTERS.

TOTAL BUILT UP AREA STATEMENT (PLINE). Columns: BLDG., FLOOR, TOTAL BUILT UP AREA, NO. OF FLATS & SHOPS.

TOTAL BUILT UP AREA (PLINE) COMMERCIAL. Columns: LOWER GROUND FLOOR, MEZZANINE FLOOR, UPPER GROUND FLOOR, 1ST COMMERCIAL FLOOR, 2ND COMMERCIAL FLOOR.


TOTAL BUILT UP AREA (PLINE) CLUB HOUSE. Columns: GROUND FLOOR, 1ST FLOOR, 2ND FLOOR.

TOTAL BUILT UP AREA (PLINE) CLUB HOUSE. Columns: GROUND FLOOR, 1ST FLOOR, 2ND FLOOR.

PARKING STATEMENT (FOR PROP. AREA AS PER NEW DCR). Columns: CATEGORY, AREA IN SQ.MT., NO. OF FLATS, REQUIRED SCOOTERS.

T3 Commercial BUA. Columns: UG, 1st Commercial, 2nd Commercial, Total. Rows: Shops BUA, 10 Shops, 10 Shops, 24391.59.

Total Commercial Carpet Area 7605.42 Commercial BUA 13170.4 1.731

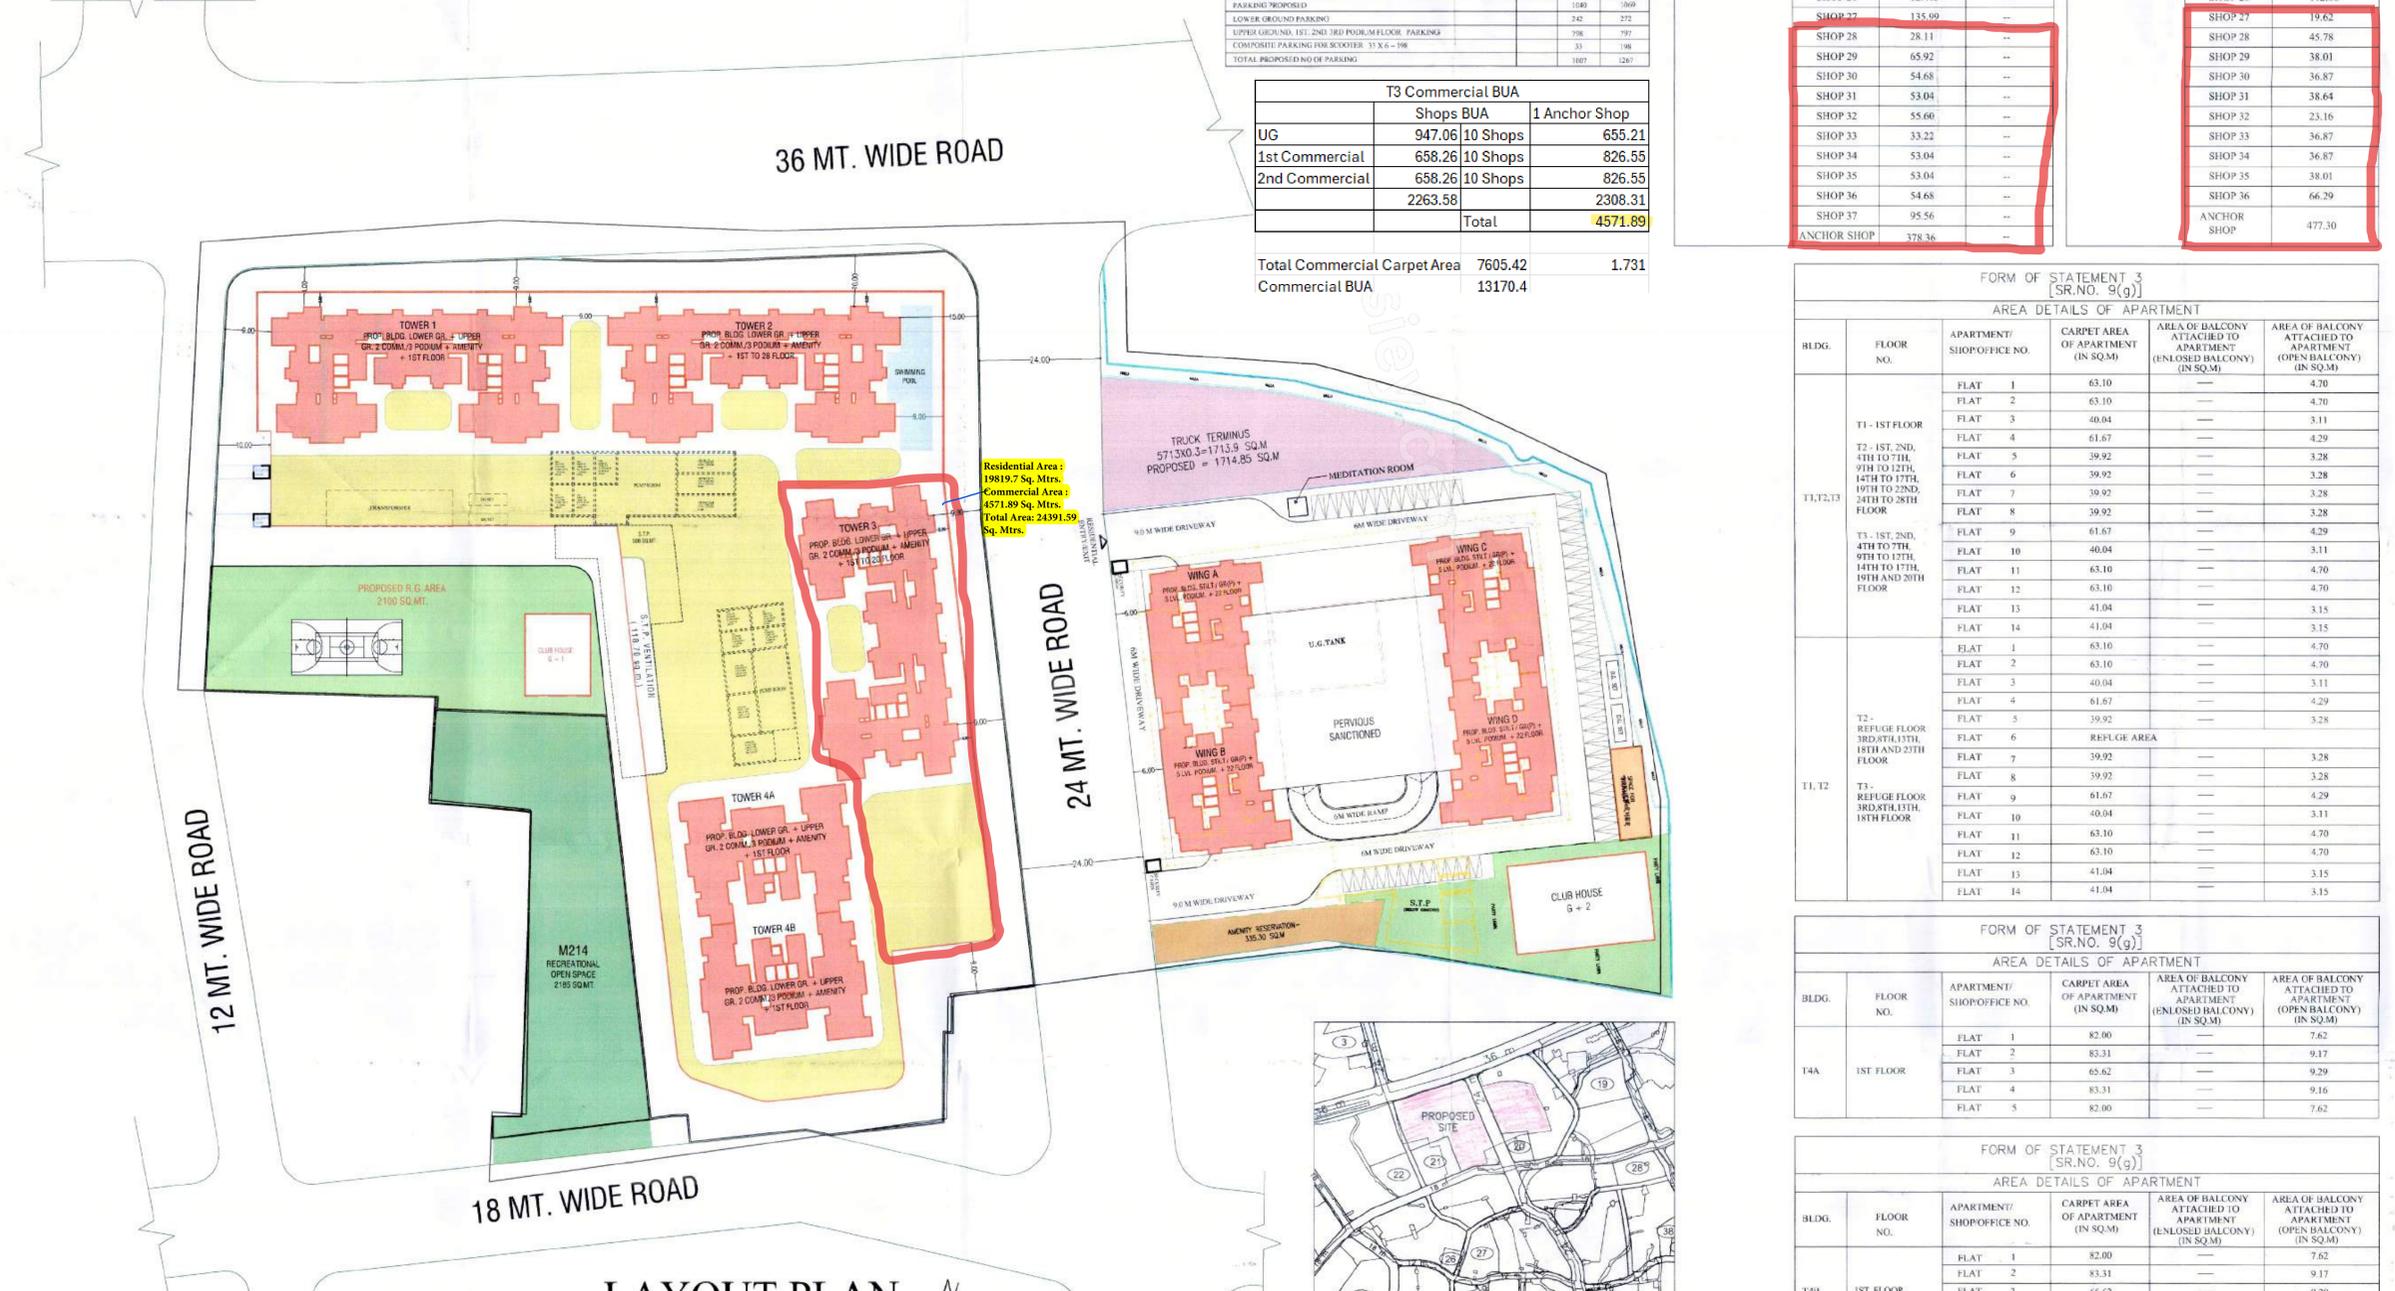


LAYOUT PLAN, STAMP OF APPROVAL OF PLAN, and various official stamps and signatures.

PROFORMA - I AREA STATEMENT. Table with columns: AREA STATEMENT, IN SQ.MT., and various area details.

FORM OF STATEMENT 3 (SR.NO. 9(g)) AREA DETAILS OF APARTMENT. Table with columns: BLDG. NO., FLOOR NO., APARTMENT/SHOPOFFICE NO., CARPET AREA OF APARTMENT (IN SQ.M), AREA OF BALCONY ATTACHED TO APARTMENT (ENCLOSED BALCONY) (IN SQ.M), AREA OF BALCONY ATTACHED TO APARTMENT (OPEN BALCONY) (IN SQ.M).

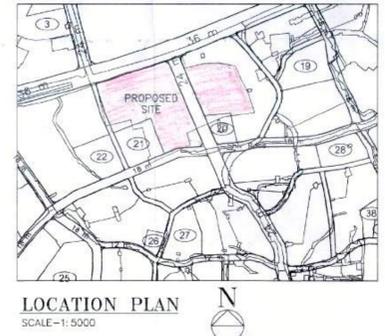

OWNER'S DECLARATION, CERTIFICATE OF AREA, LEGENDS, NOTES, ARCHITECT'S SIGNATURE, and VITAN CONSULTANTS logo.