

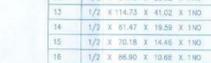


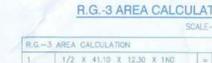

- LEGEND:-
- SWD FLOW
 - SWD CHAMBER
 - RWH PIT
 - FIRE TENDER MOV.
 - ELEC. CAR PARKING
 - VISITOR CAR PARKING
 - STREET LAMP
 - U.G.T. TANK
 - O.H.T. TANK
 - WATCHMAN CABIN

Mohan Alcoves Phase I

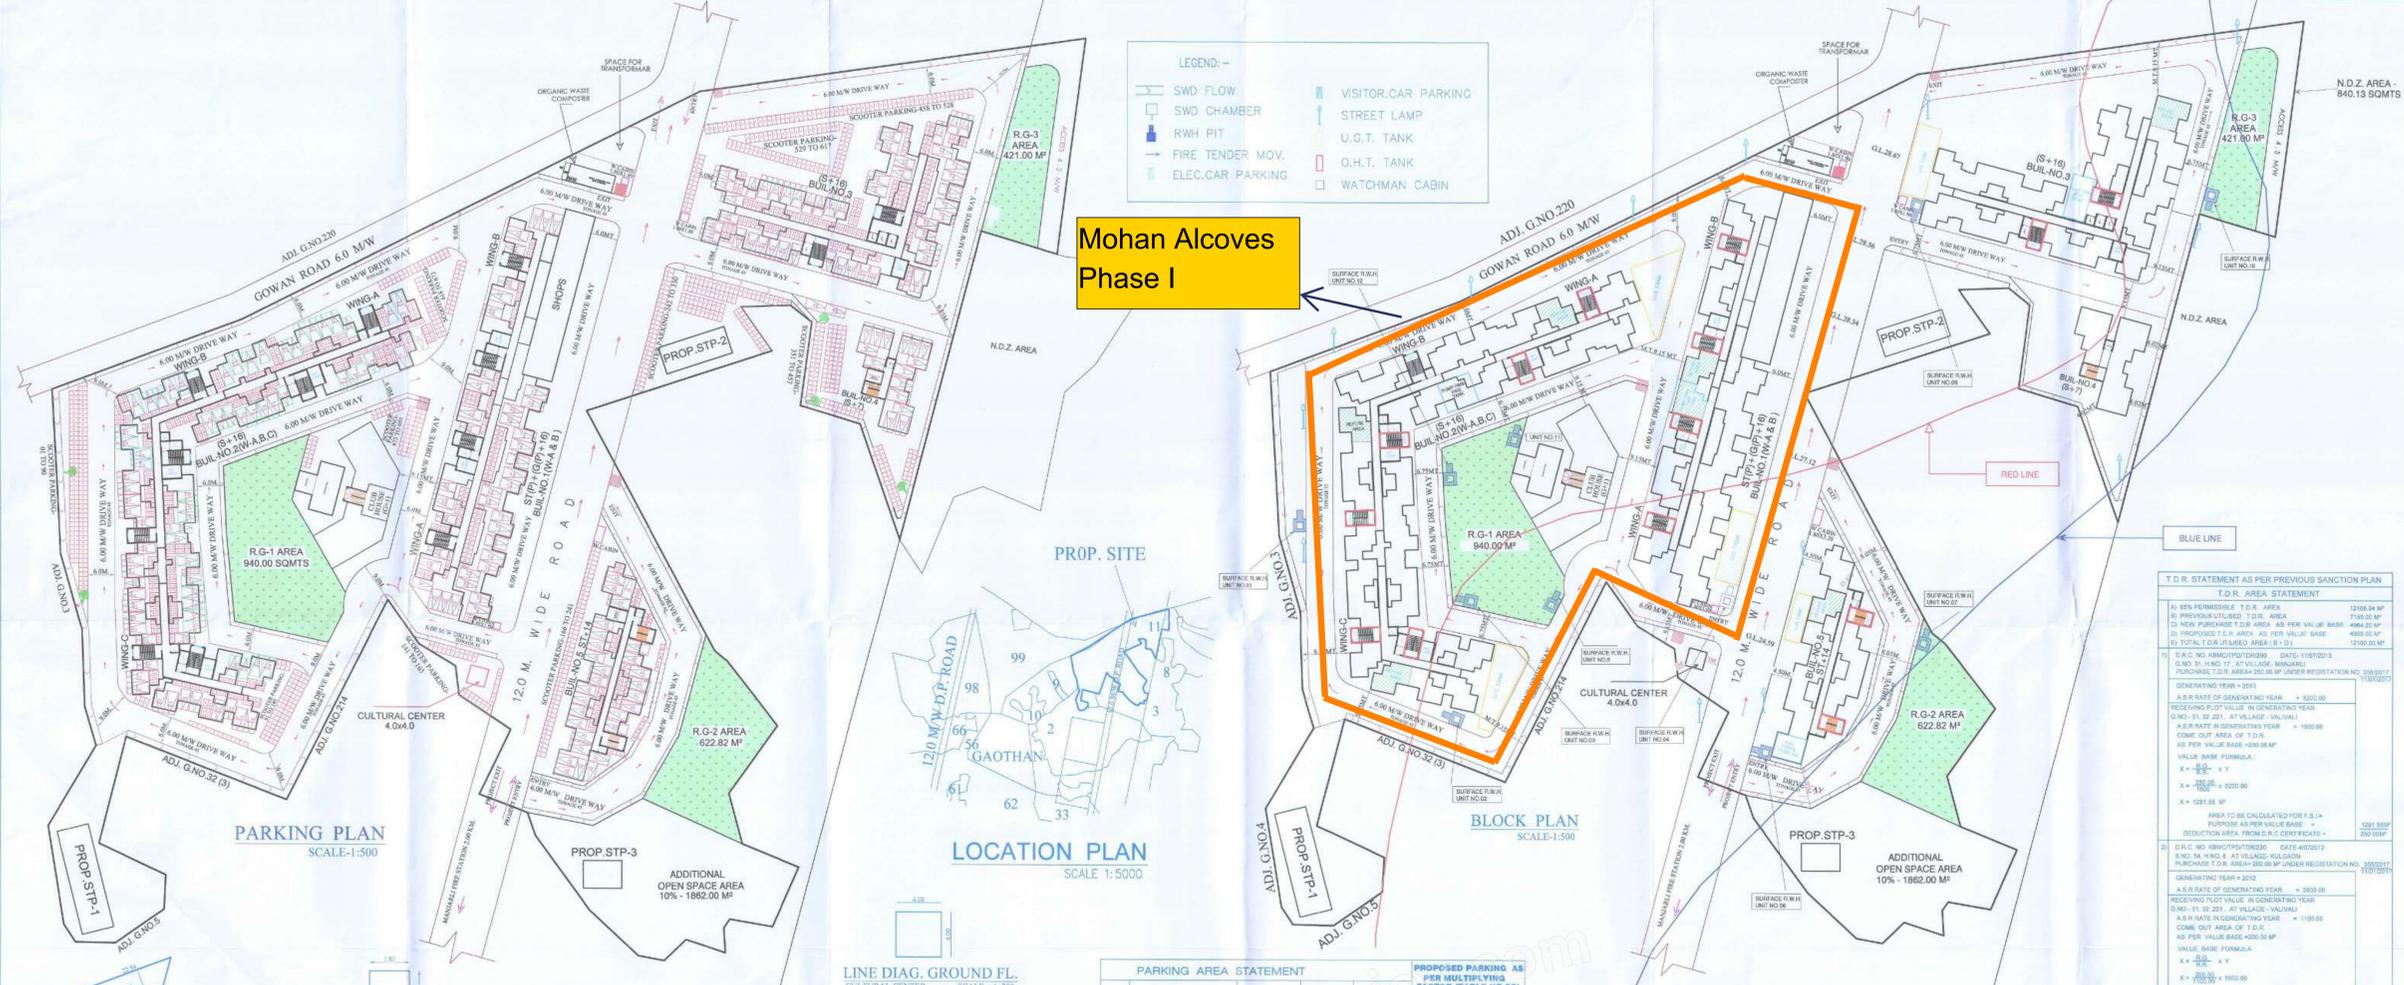

PARKING AREA STATEMENT

S.NO.	TYPE OF TENANT	COMMERCIAL AREA	PARKING REQUIRED	TOTAL PARKING
1	NON-COMMERCIAL AREA FOR RESIDENTIAL CARPARK AREA	197.31 SQ.MTS	82 NOS. 96 NOS.	178 NOS. 24 NOS.

PARKING STATEMENT

BLDG. NO.	SCOOTER	CAR	SCOOTER
1	74	65	
2	153	204	04
3	92	119	
4	15		
5	27	26	
TOTAL	361	414	04

TABLE-A TOTAL B/U AREA STATEMENT INCLUDING STILT (BUILDING NO.1,2,3,4,5, CLUB HOUSE & CULTURAL CENTER)

FLOOR	B/U AREA IN SQ.MTS. (B/DG.NO.1) WING-A&B	B/U AREA IN SQ.MTS. (B/DG.NO.2) WING-A&B&C	B/U AREA IN SQ.MTS. (B/DG.NO.3) WING-B	B/U AREA IN SQ.MTS. (B/DG.NO.4) CLUB HOUSE	B/U AREA IN SQ.MTS. (B/DG.NO.5) CULTURAL CENTER	TOTAL B/U AREA IN SQ.MTS.
GROUND FLOOR	360.53 SQ.MT.	151.27	43.22 SQ.MT.	1438.10 SQ.MT.	190.94 SQ.MT.	399.18 SQ.MT.









SCHEDULE OF DOORS & WINDOWS

TYPE	AREA IN SQ.M. OF OPENINGS	DESCRIPTION OF FINISH
D	1.00 x 2.10	T.W. FRAMED FLUSH DOOR
D	0.90 x 2.10	T.W. FRAMED FLUSH DOOR
D	0.75 x 1.90	ALUMINIUM FRAMED ENTRY DOOR
W	1.80 x 1.80	ALUMINIUM FRAMED ENTRY WINDOW
W	1.20 x 1.80	ALUMINIUM FRAMED ENTRY WINDOW
W	0.60 x 0.90	T.W. FRAMED CRATE WINDOW

PLOT AREA STATEMENT

G. NO.	H.NO.	PLT. NO.	VILLAGE	AREA SQ. MTS.
32	1/1	---	---	5110.00
32	1/2	---	---	7150.00
32	2	---	VALVALI	2000.00
31	---	---	---	5130.00
221	---	---	---	1800.00
TOTAL PLOT AREA	---	---	---	21190.00 SQ. MTS.

TOTAL FLAT AREA STATEMENT

TOTAL FLAT AREA	AREA IN SQ.MT.	BET. 30 TO 40 SQ.MT.	BET. 40 TO 80 SQ.MT.
1143 NOS	---	746 NOS	397 NOS

TABLE-B BLDG. NO.(1,2,3,4,5 & CLUB HOUSE) ADDITIONAL REQUIRED FOR HOUSING AS PER 9.31 PROPOSED FLAT-1143 NOS

REQUIRED AMENITIES	REQUIRED B/U AREA	PROPOSED B/U AREA
ENTRANCE LOBBY	63.00 SQ.MT.	104.53 SQ.MT.
DRIVER RM.	46.80 SQ.MT.	67.22 SQ.MT.
FITNESS CENTER	89.60 SQ.MT.	108.22 SQ.MT.
SANITARY BLOCK	18.69 SQ.MT.	27.87 SQ.MT.
TOTAL B/U AREA	218.09 SQ.MT.	307.84 SQ.MT.

T.D.R. STATEMENT AS PER PREVIOUS SANCTION PLAN

S.NO.	DESCRIPTION	AREA
1	80% PERMISSIBLE T.D.R. AREA	12108.04 SQ.MT.
2	PREVIOUS UTILIZED T.D.R. AREA	7150.00 SQ.MT.
3	T.D.R. AREA AS PER VALUE BASE	4864.20 SQ.MT.
4	AS PER VALUE BASE	4864.20 SQ.MT.
5	TOTAL T.D.R. UTILISED AREA (B + C)	12108.04 SQ.MT.




























