


ONLY FOR THE DEMARCATON AND DEVELOPMENT PURPOSE

LEGENDS

LAYOUT BOUNDARY	
SURVEY NO. BOUNDARY	
UG SUMP	
SEWERAGE TREATMENT PLANT	
BUS BAY	
RAIN WATER HARVESTING	
TRANSFORMER YARD	



SL.NO.	SITE.NO.	AREA IN (SQ.M)
1	1	447.84
2	2	492.86
3	3	477.43
4	4	501.20
5	5	511.31
6	6	365.20
7	7	469.18
8	8	486.46
9	9	470.86
10	10	478.41
11	11	456.70
12	12	475.65
13	13	405.89
14	22	382.16
15	23	737.85
16	29	708.58
17	30	607.60
18	31	588.19
19	32	636.11
20	37	403.11
21	38	909.15
22	39	505.80
23	40	481.33
24	41	862.84
25	42	875.44
26	43	889.12
27	48	550.83
28	49	539.48
29	50	633.36
30	51	480.18
31	52	469.84
32	53	516.12
33	56	627.02
34	57	579.01
35	58	541.84
36	59	482.92
37	60	1543.51
38	61	773.41
39	63	603.47
40	64	553.94
41	65	733.05
42	66	523.09
43	67	539.69
44	68	543.26
45	69	448.92
46	70	459.51
47	71	455.59
48	72	464.71
49	73	458.60
50	74	494.39
51	75	518.82
52	76	1416.03
53	77	894.99
54	78	671.13
55	79	877.00
56	81	1084.46
57	82	548.88
58	83	535.01
59	89	661.33
60	91	456.63
61	92	488.10
62	95	617.97
63	96	722.41
64	97	479.14
65	100	700.77
66	101	510.35
67	102	556.37
68	103	524.99
69	110	940.48
70	111	1088.09
71	112	1020.00
72	113	1265.68
73	114	1173.28
74	115	1173.31
75	116	1130.62
76	117	1085.13
77	118	854.66
78	119	931.48
79	120	1134.89
80	121	481.59
81	122	456.49
82	123	1242.32
83	124	817.51
84	125	655.19
85	126	484.78
86	127	612.22
87	128	832.34
88	129	540.09
89	140	478.65
90	141	382.54
<b>TOTAL</b>		<b>59687.73</b>

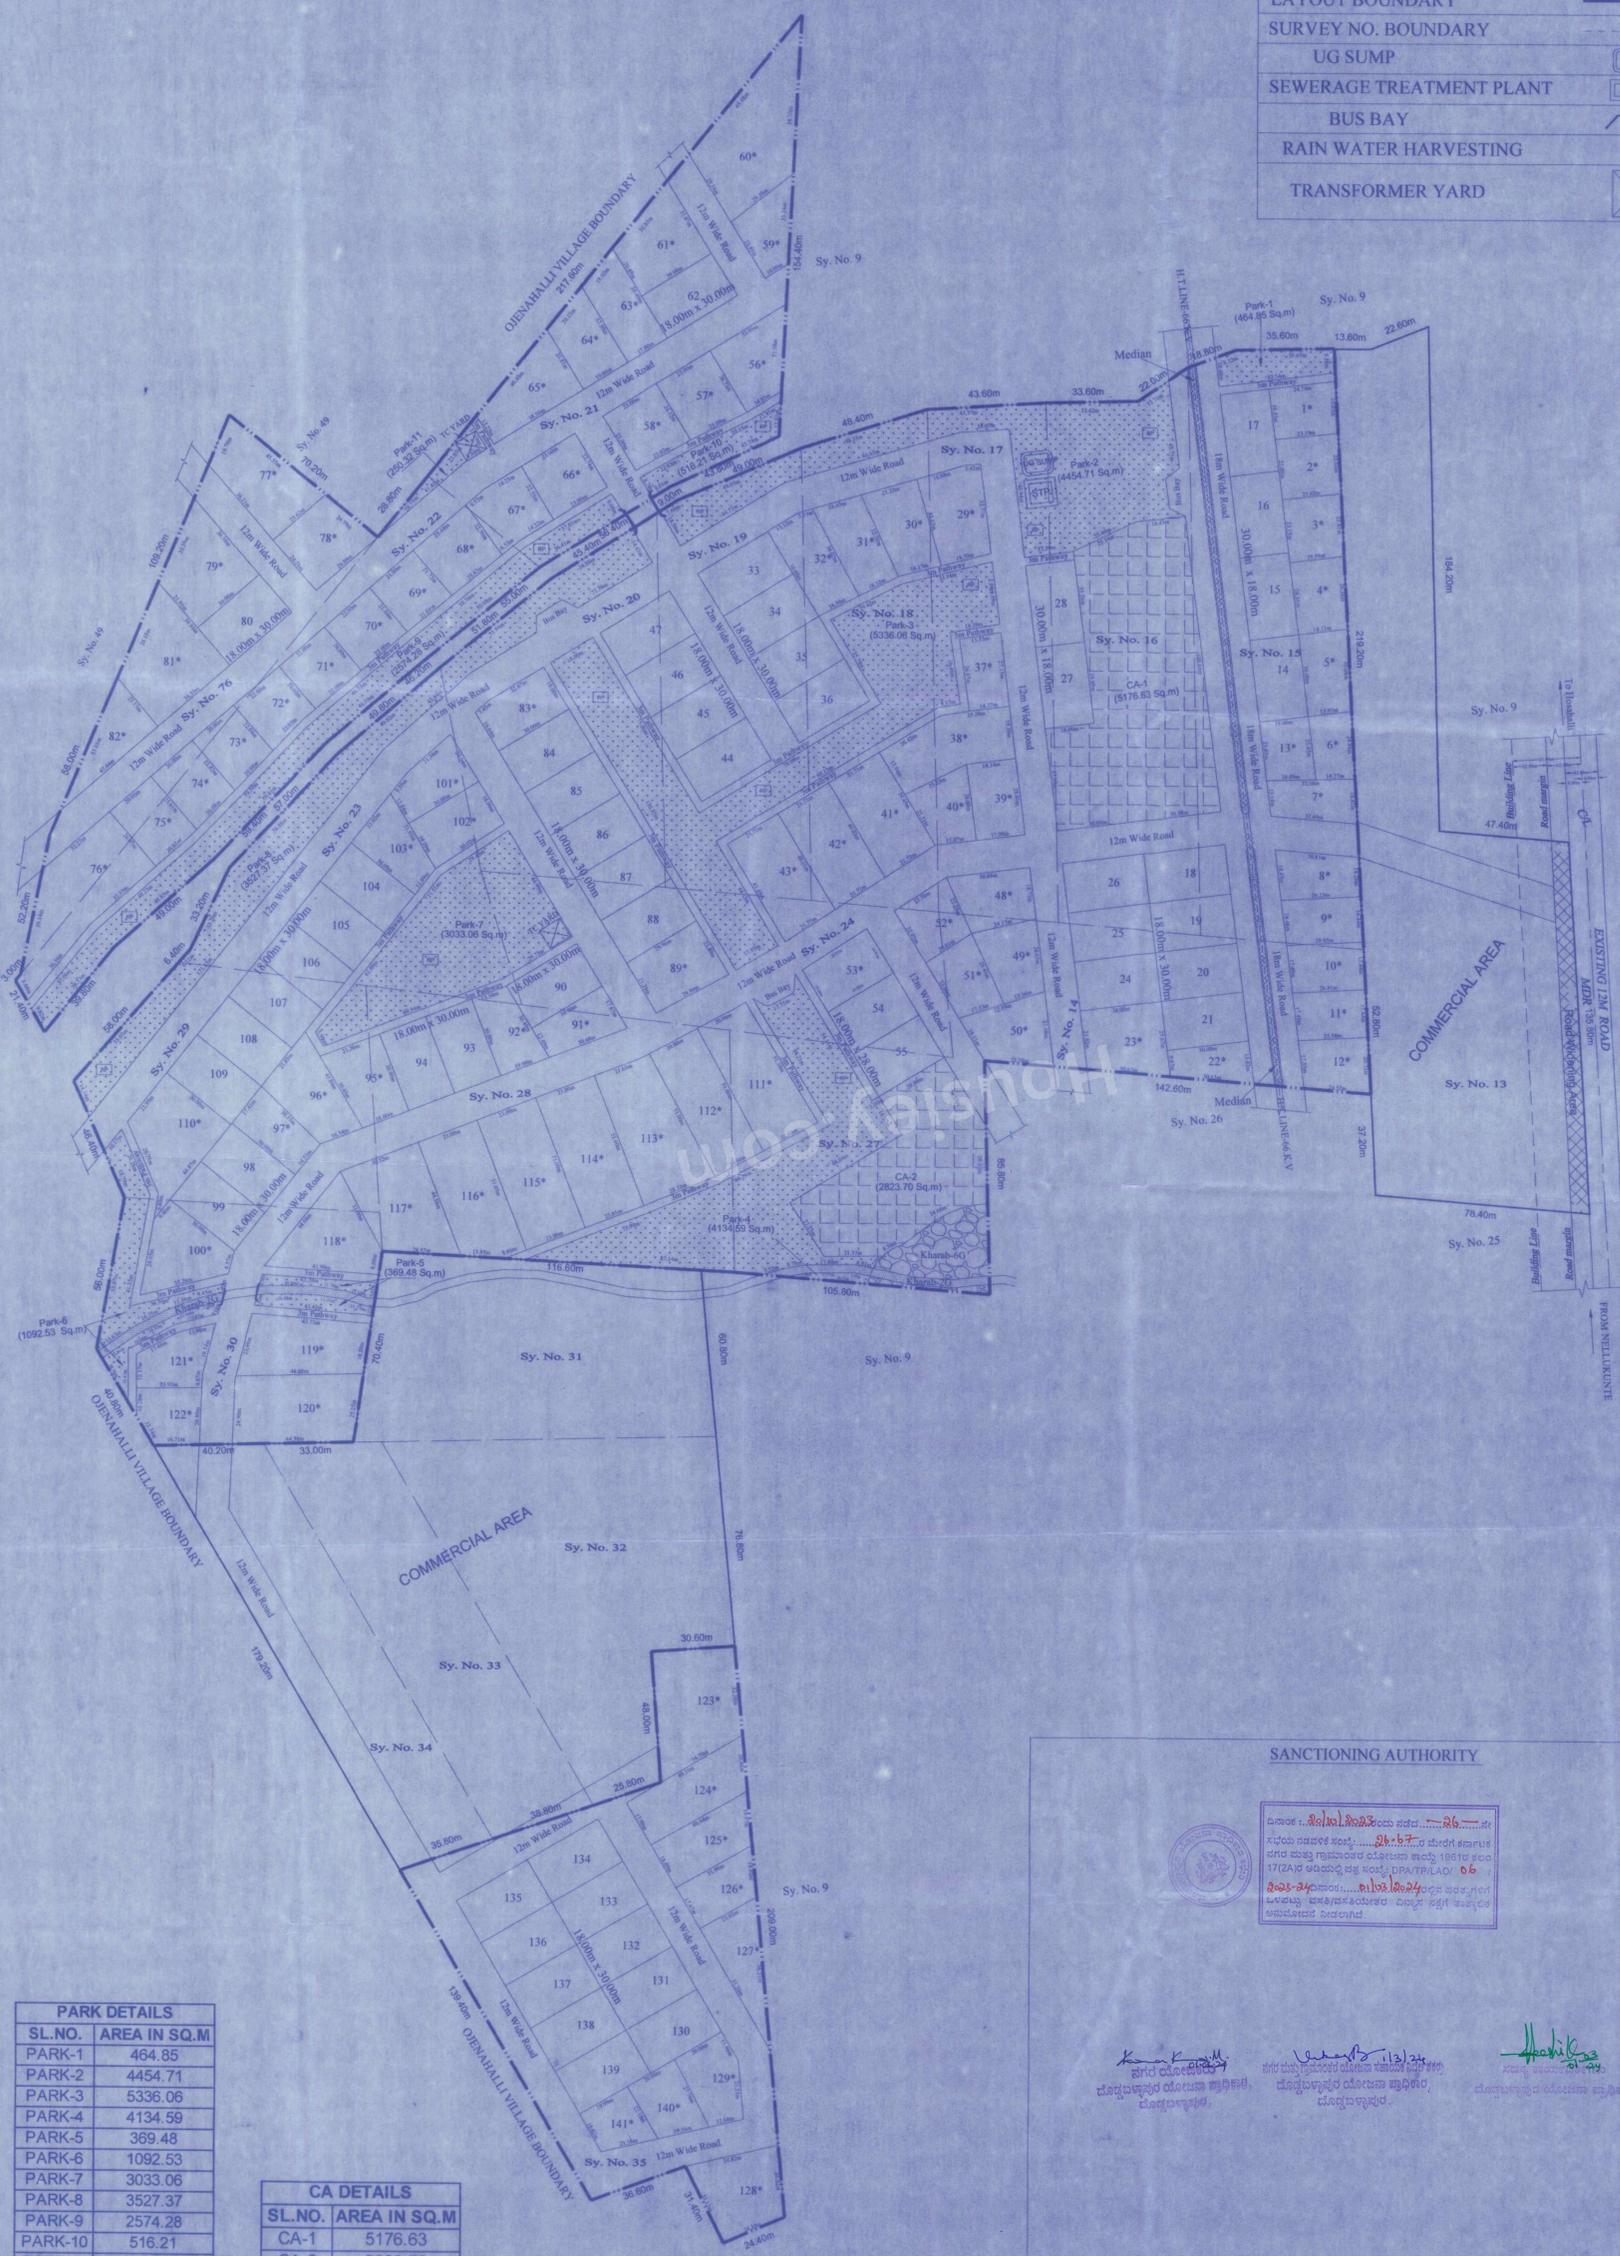

PARK DETAILS

SL.NO.	AREA IN SQ.M
PARK-1	464.85
PARK-2	4454.71
PARK-3	5336.06
PARK-4	4134.59
PARK-5	369.48
PARK-6	1092.53
PARK-7	3033.06
PARK-8	3527.37
PARK-9	2574.28
PARK-10	516.21
PARK-11	250.32
<b>TOTAL</b>	<b>25753.46</b>

CA DETAILS

SL.NO.	AREA IN SQ.M
CA-1	5176.63
CA-2	2823.70
<b>TOTAL</b>	<b>8000.33</b>

AREA STATEMENT

S.No.	SY NO	VILLAGE NAME	AREA IN ACRES	KHARAB GUNTAS	CONVERSION ORDER NUMBER	
1	76	HOSANAGALI	02	00	00	NO-503838 Dtd-17-06-2023
2	14		02	00	00	NO-503839 Dtd-17-06-2023
3	15		03	00	00	NO-503840 Dtd-17-06-2023
4	16		02	20	00	NO-503841 Dtd-17-06-2023
5	17		02	00	00	NO-503842 Dtd-17-06-2023
6	18		02	00	00	NO-503845 Dtd-17-06-2023
7	19		02	00	00	NO-503846 Dtd-17-06-2023
8	20		02	00	00	NO-503847 Dtd-17-06-2023
9	21		03	00	00	NO-503849 Dtd-17-06-2023
10	22		01	38	00	NO-503850 Dtd-17-06-2023
11	23		02	00	00	NO-503853 Dtd-17-06-2023
12	24		02	00	00	NO-503855 Dtd-17-06-2023
13	27		01	32	08	NO-505886 Dtd-19-06-2023
14	28		03	00	00	NO-511399 Dtd-01-08-2023
15	29		02	00	00	NO-503858 Dtd-17-06-2023
16	30		01	38	02	NO-505860 Dtd-17-06-2023
17	35		04	00	00	NO-503862 Dtd-17-06-2023
<b>TOTAL</b>			<b>39</b>	<b>08</b>	<b>10</b>	

LAND USE ANALYSIS

SL.NO.	LAND USE	Sq.mtr	Percentage
1	RESIDENTIAL	87,155.73	54.94
2	PARK	25,753.46	16.23
3	CA	8,000.33	5.04
4	ROAD	37,725.04	23.79
<b>TOTAL</b>		<b>158634.56</b>	<b>100.00</b>

SANCTIONING AUTHORITY



ಮಾನ್ಯ ಸರ್, ಸಿ.ಬಿ.ಡಿ.ಇಂಜಿನಿಯರಿಂಗ್ ಕಾಲೇಜು, ಬೆಂಗಳೂರು. ಸರ್ಕಾರಿ ಮಹಿಳಾ ಹಾಗೂ ಮಕ್ಕಳ ಶಾಲೆಗಳ ನಿರ್ಮಾಣ ಮತ್ತು ಮೇಲ್ವಿಚಾರಣಾ ಇಲಾಖೆ, ಬೆಂಗಳೂರು. ಸಿ.ಬಿ.ಡಿ.ಇಂಜಿನಿಯರಿಂಗ್ ಕಾಲೇಜು, ಬೆಂಗಳೂರು. ಸರ್ಕಾರಿ ಮಹಿಳಾ ಹಾಗೂ ಮಕ್ಕಳ ಶಾಲೆಗಳ ನಿರ್ಮಾಣ ಮತ್ತು ಮೇಲ್ವಿಚಾರಣಾ ಇಲಾಖೆ, ಬೆಂಗಳೂರು.

TITLE  
DRAFT RESIDENTIAL LAYOUT PLAN IN SY.No. 76 OF OJENAHALLI VILLAGE & SY.Nos.14,15,16,17, 18,19,20,21,22,23,24,27,28,29,30 & 35 OF HOSANAGALI VILLAGE, SASALU HOBLI, DODDABALLAPURA TALUK

OWNER  
M/s.REWILD LIFE LLP  
Rep.by Partner  
Sri.ADARSH NARAHARI

ENGINEER:  
SRIKANTH C M  
BCCRB/REG-4449/2019-20  
ONENESS INFRA TECH  
Near Bhuvan Circle, Rajajinagar,  
Bangalore-560 010  
Tel : 080-4114161 | Email : info@oitech.co.in  
www.oitech.co.in

PLOT DETAILS

Sl.No.	Site Dimension	Total
1	18.00m x 28.00m	02
2	30.00m x 18.00m	06
3	18.00m x 30.00m	43
4	Odd Sites	90
<b>Total</b>		<b>141</b>