

PARKING AREA STATEMENT table with columns for Motor Vehicle, Scooter, and Proposed parking spaces for various building types.



Form of Statement 3(Sr. No. 9 (g)) AREA DETAILS OF APARTMENT table listing building details for Building 1, 1', and 2'.

Form of Statement 3(Sr. No. 9 (g)) AREA DETAILS OF APARTMENT table listing building details for Building 2'.

FOR ANCILLARY F.S.I. WORKING TABLE table showing calculations for total entitlement and area under residential zone.

Proposed Parking Location Summary table with columns for Sr No, Location, and Wheeler counts.

BUA AREA SUMMARY table showing building name, total proposed BUA area, and total proposed BUA area.

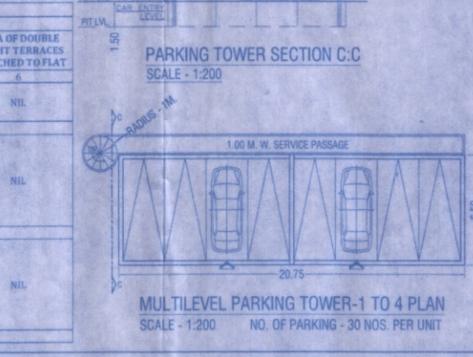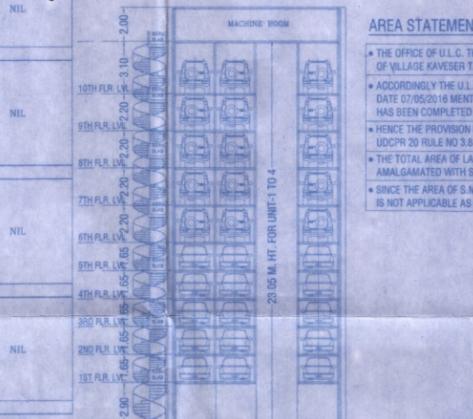


S. No. 225/3 (AREA UNDER RESIDENTIAL ZONE) table with columns for Addition (A) and Addition (B) calculations.

S. No. 225/3 (AREA NOT IN POSSESSION) table with columns for Addition (A) and Addition (B) calculations.

AS PER Δ METHOD TOTAL PLOT AREA (1+2+3) = 8741.209 SQ.MT. AREA STATEMENT FOR INCLUSIVE HSG. text block.

GROUND R.G.-2 AREA CALCULATION table with columns for Addition (A) and Addition (B) calculations.

GROUND R.G.-1 AREA CALCULATION table with columns for Addition (A) and Addition (B) calculations.

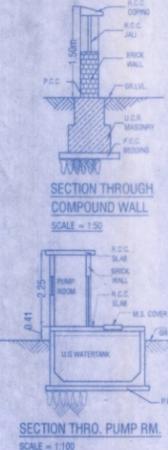


GIVE AND TAKE PLOT AREA CALCULATIONS table with columns for Addition (A) and Addition (B) calculations.

PLOT AREA CALCULATION table with columns for Addition (A) and Addition (B) calculations.


PODIUM R.G.-3 AREA CALCULATION table with columns for Addition (A) and Addition (B) calculations.

R.G. AREA STATEMENT AS PER UDCPR RULE table with columns for Addition (A) and Addition (B) calculations.

GROUND R.G.-1 AREA CALCULATION table with columns for Addition (A) and Addition (B) calculations.

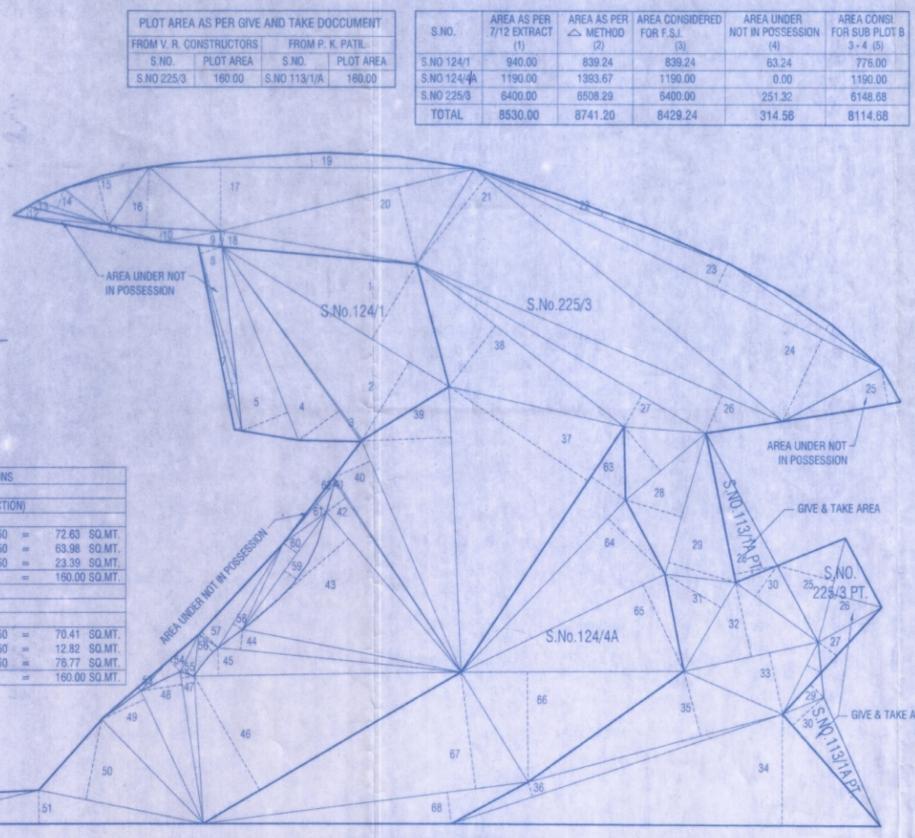

PROPOSED WORK SHOWN IN PINK. BOUNDARY OF THE PLOT SHOWN IN BLACK. DRAINAGE LINE SHOWN IN RED DOTTED. STRUCTURE WOULD BE R.C. FRAME.

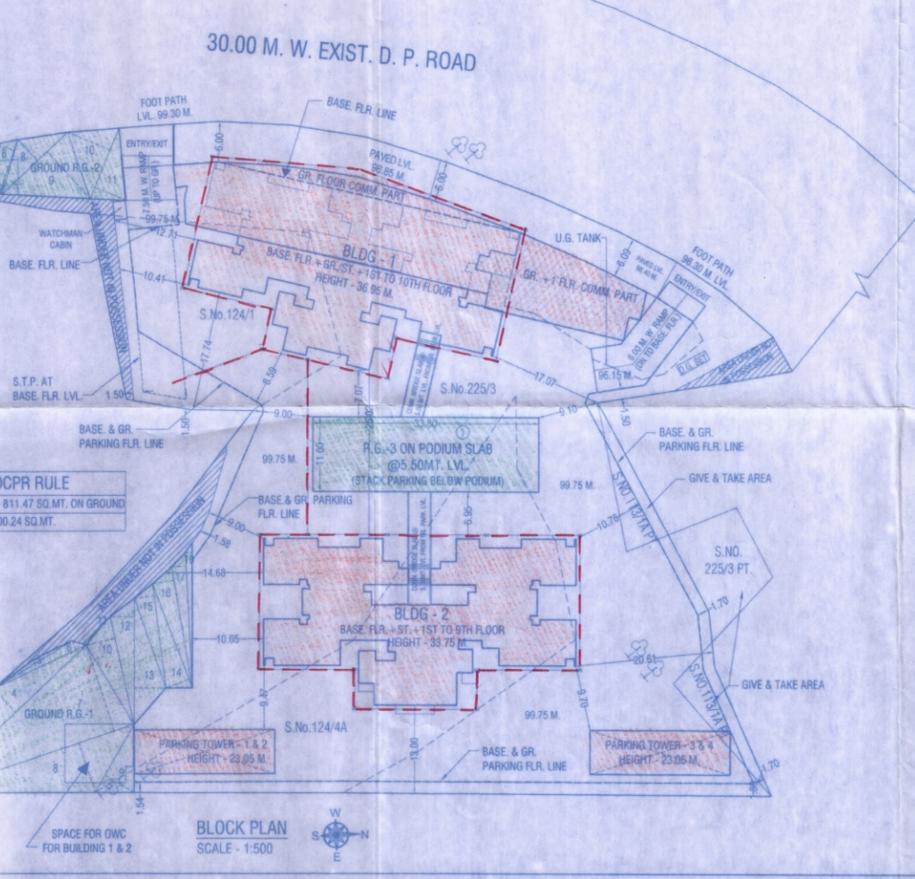

PROFORMA - II CONTENT OF SHEET BLOCK PLAN, LOCATION PLAN, PLOT AREA DIAGRAM, U/G. TANK & PUMP ROOM, PARKING STATEMENT, PARKING TOWER SECTION.

Thane Municipal Corporation The City of Thane. Professional Engineer (TDD) signature and stamp.

सावधान मजूर नकारात्मक वाक्यांम क कर्मों तले विकस निचंन निगमालीकर अकवक रवा परशमप्या न पोत वाक्यांम वापर करणें, महराष्ट्र प्रांशिक व नगर रचना अधिनियमके कलम ५२ अनुसार रकबापर मुद्रा आहे. रवासाठी कायसीत वास्तु व डॉ. वी. व. १०००-१२ होऊ शकतो.

PROFORMA - I table with columns for Area Statement and Sq. Mts. detailing area calculations and deductions.

CERTIFICATE OF AREA: Certified that the plot under reference was surveyed on 14/09/2018 and the dimensions of sites etc. of plot stated on plan as measured on site and the area so worked out tallies with the area stated in document of Ownership-T.P. Scheme-Records/Land Records-Department/City Survey records.

OWNER'S DECLARATION: I/We understand hereby confirm that I/We would abide by plans approved by Authority / Collector. I/We would execute the structure as per approved plans.

OWNER (S) / DEVELOPER NAME AND SIGNATURE: SHREE LMA INFRA PROJECTS PVT. LTD. POWER OF ATTORNEY HOLDER SHRI. AKSHAY J. DOSHI.

ARCHITECT NAME AND SIGNATURE table with columns for DRG. NO., DATE, JOB. NO., and SIGNED BY.

scapes architects & planners logo and contact information.