


LOCATION PLAN
SCALE :- 1:5000

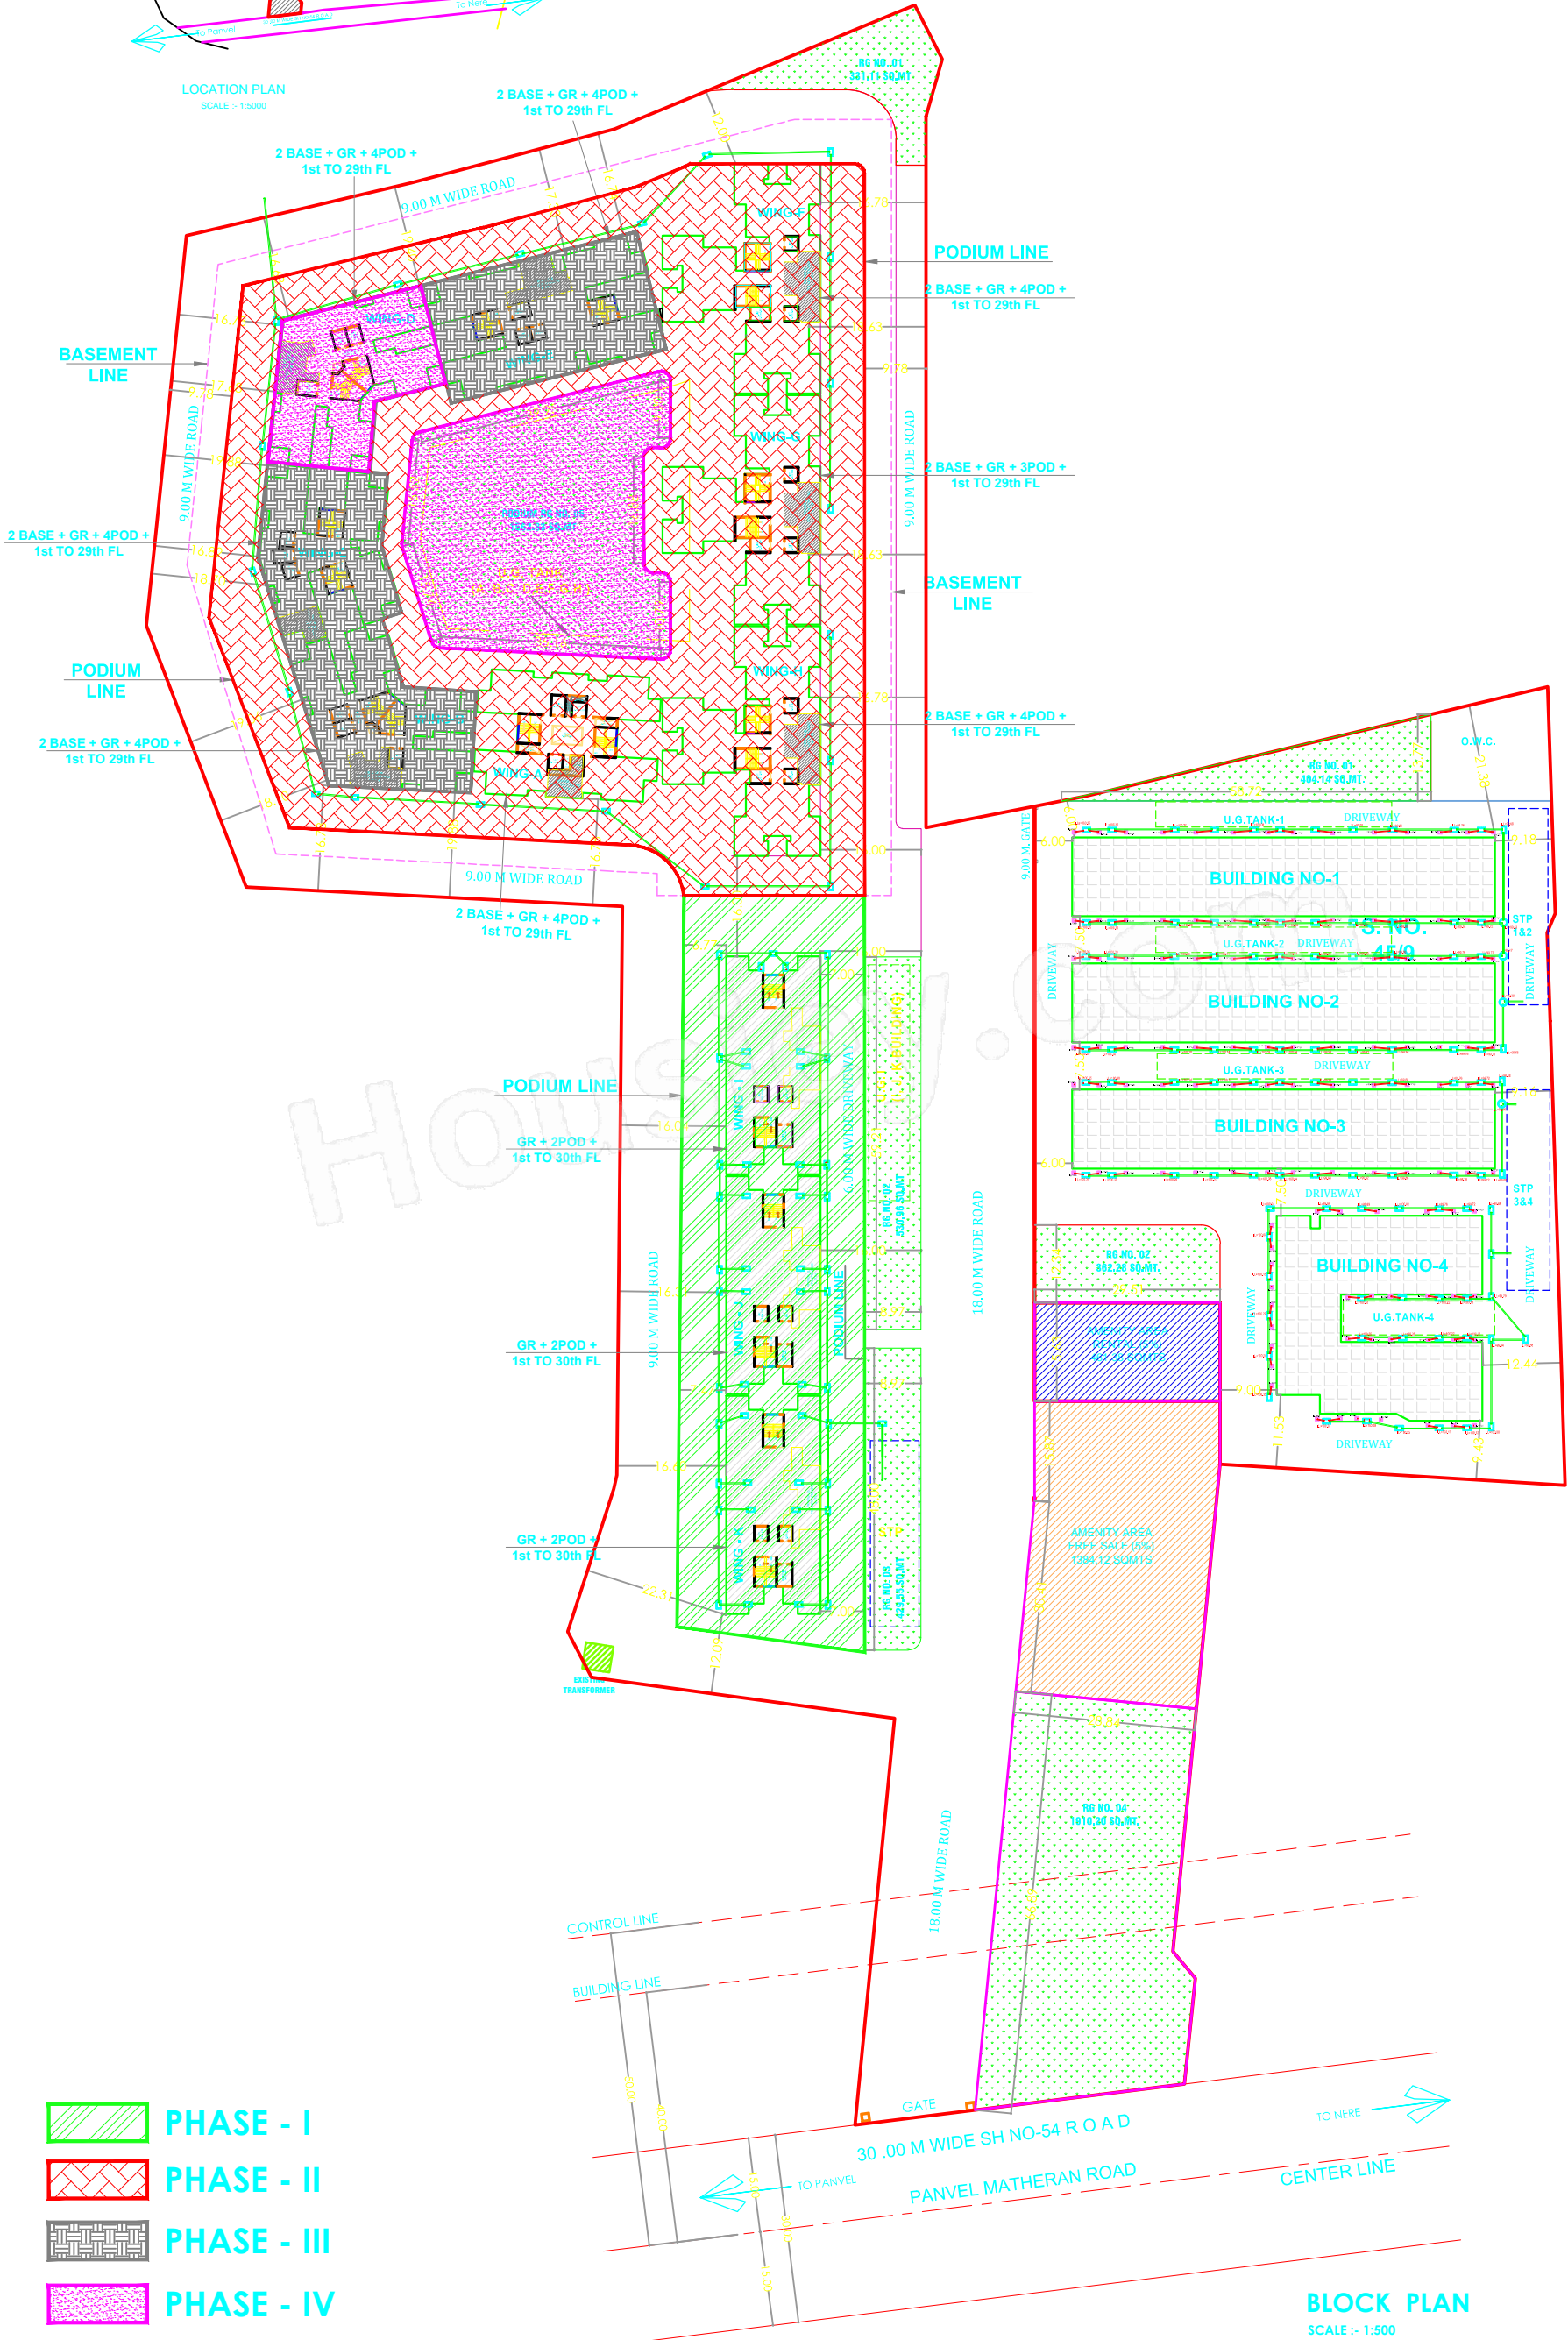

- PHASE - I
- PHASE - II
- PHASE - III
- PHASE - IV

BLOCK PLAN
SCALE :- 1:500