



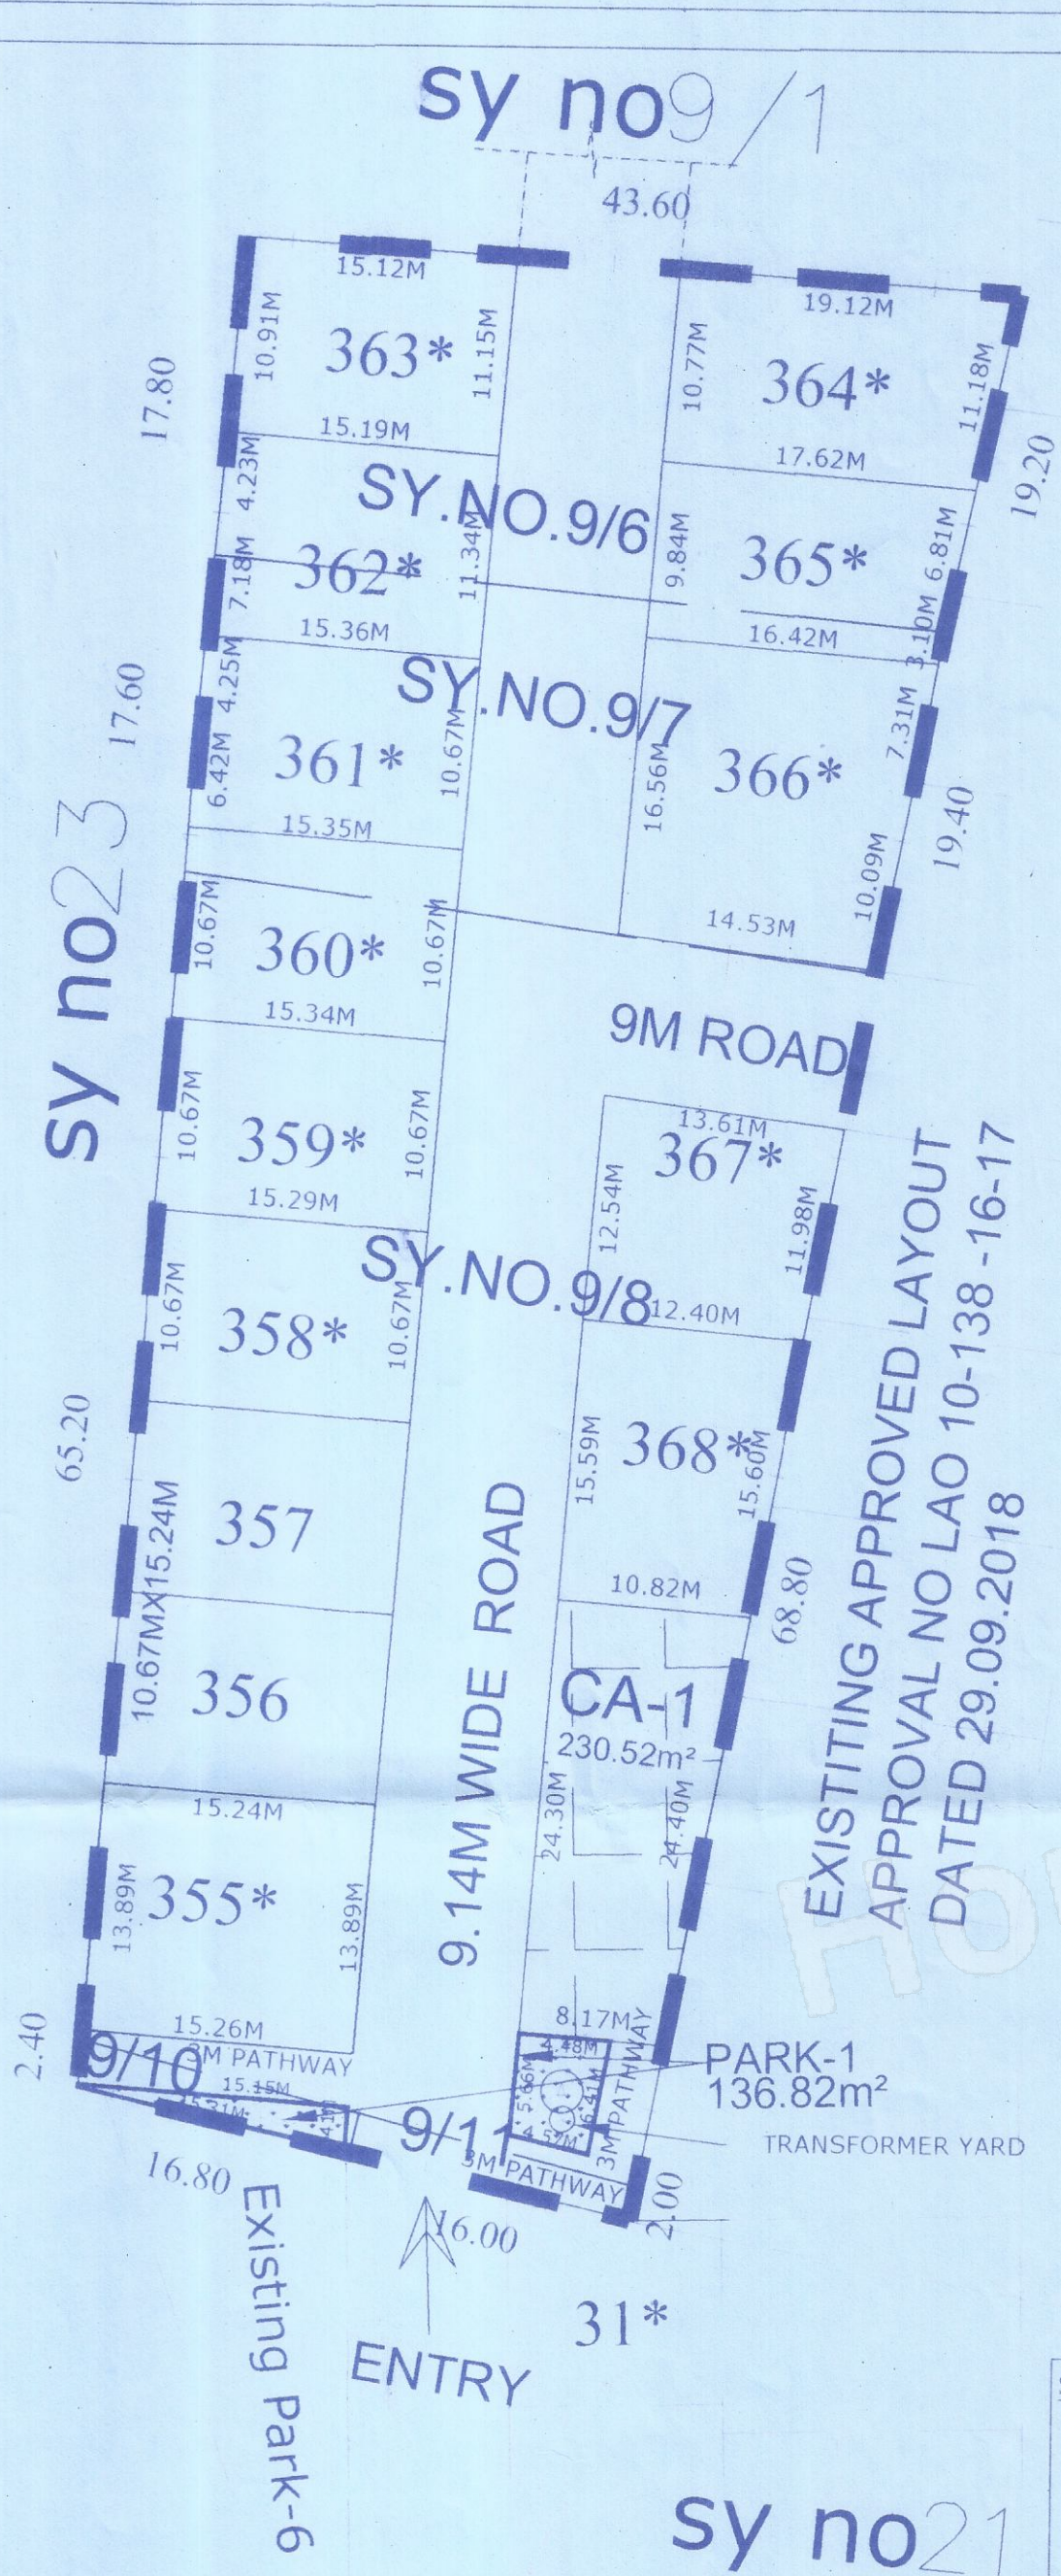

ODD SITE DETAILS		
SL NO	SITE NO	AREA IN SQM
1	355	211.90
2	358	162.91
3	359	163.42
4	360	163.74
5	361	164.34
6	362	173.56
7	363	167.26
8	364	200.57
9	365	167.26
10	366	262.06
11	367	159.12
12	368	180.55
TOTAL		2176.69

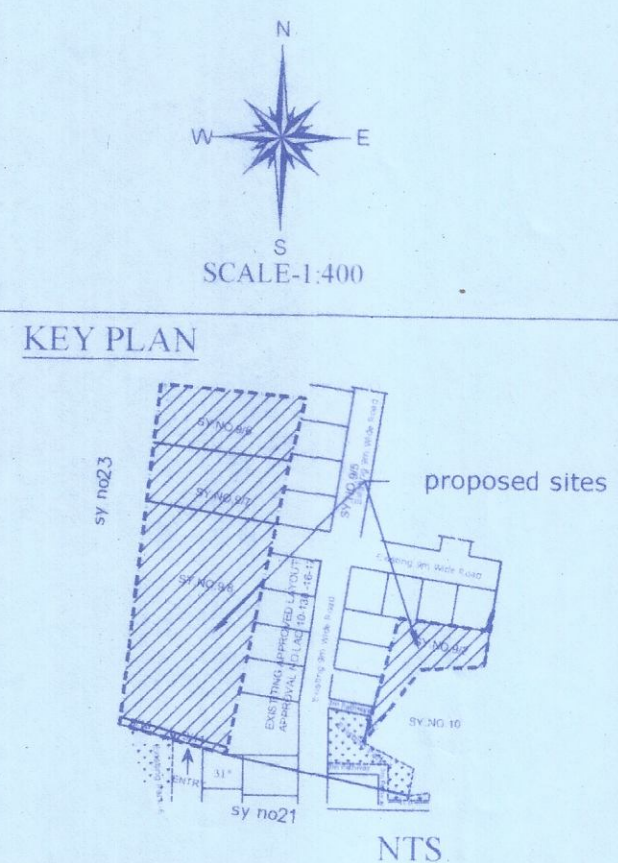

LEGENDS	
LAYOUT BOUNDARY	■■■■■■■■■■
REVENUE BOUNDARY	—————
TRANSFORMER YARD	⊙

AREA STATEMENT						
SL NO	VILLAGE	SY NO	TOTAL ACRES	EXTENT GUNTAS	KHAKAS GUNTAS	CONVERSION ORDER NUMBER
01	GOPASANDRA	9/2	00	05	00	AL/NAASH/3R 44/2022-23 Dated 08.06.2022
02		9/6	00	08	00	AL/NAASH/3R 77/2015-16 Dated 05.04.2016
03		9/7	00	7.12	00	AL/NAASH/3R 77/2015-16 Dated 05.04.2016
04		9/8	00	23.04	00	AL/NAASH/3R 41/2022-23 Dated 08.06.2022
05		9/10	00	0.08	00	AL/NAASH/3R 45/2022-23 Dated 08.06.2022
06		9/11	00	0.08	00	AL/NAASH/3R 45/2022-23 Dated 08.06.2022
TOTAL AREA			01	05	00	

LAND USE ANALYSIS			
SL NO	DESCRIPTION	AREA IN SQM	%
1	RESIDENTIAL	2501.85	54.95
2	PARK	470.75	10.34
3	CA	230.52	5.06
4	ROADS	1349.56	29.65
TOTAL AREA		4552.68	100.00 %

PLOT DETAILS		
SL NO	PLOT SIZE	NO OF SITE
1	10.67m x 15.24m	02
2	Odd Sites *	12
TOTAL		14

CA DETAILS	
SL NO	AREA IN SQM
1	230.52
TOTAL	230.52

PARK DETAILS	
SL NO	AREA IN SQM
1	136.82
2	333.93
TOTAL	470.75

SANCTION AUTHORITY

ಕರಡು ನಕ್ಷೆ ಅನುಮೋದನೆ
(ವಿನ್ಯಾಸ ಅಭಿವೃದ್ಧಿಪಡಿಸಲು ಮಾತ್ರ)
ಧಿಕಾರದ ದಿನಾಂಕ 20.10.22 ರ 8.00 ನೇ ಸಭೆಯ
ಯ ಸಂಖ್ಯೆ : 39 ರಲ್ಲಿ ತೆಗೆದುಕೊಂಡ ನಿರ್ಣಯಾನುಸಾರ
ಗೂ ಪತ್ರ ಸಂಖ್ಯೆ : ಅನೋಪ್ರ 140/153/2022-23
ನಾಂಕ : ರಲ್ಲಿನ ನಿಬಂಧನೆಗೊಳಪಟ್ಟಿದೆ,
ಕರಡು ನಕ್ಷೆ ಅನುಮೋದಿಸಲಾಗಿದೆ.
ಸದ್ಯ-ಕಾರ್ಯದರ್ಶಿ ಕಾಗೂ ಸೇರಿದ ಮಾತು,
ಗ್ರಾಮಾಂತರ ಯೋಜನಾ ಜಂಟಿ ವಿಭಾಗಕ್ಕೆ
ಅನೇಕಲ್ ಯೋಜನಾ ಪ್ರಾಧಿಕಾರ, ಅನೇಕಲ್

ಶರಣಾಭಿ-4
ನಗರ ಮತ್ತು ಗ್ರಾಮಾಂತರ ಯೋಜನೆ
ಉಪ ನಿರ್ದೇಶಕರು
ಅನೇಕಲ್ ಯೋಜನಾ ಪ್ರಾಧಿಕಾರ
ಅನೇಕಲ್

OWNER
Mr. RATHEESH NAMBIAR
DIRECTOR
NAMBIAR BUILDERS PVT LTD
2nd Floor, P.R Business Centre, Above Croma, Outer Ring
Road, Kadubisanahalli, Marthahalli Post, Bangalore - 560037
ENGINEER
(PRAVEEN B.V)
Reg. No : BCC/BL-3.6/E:3957:2014-15.

TITLE
PROPOSED EXTENSION OF EXISTING RESIDENTIAL
LAYOUT PLAN (DRAFT) IN SY NO's 9/2, 9/6, 9/7, 9/8,
9/10 & 9/11 OF GOPASANDRA VILLAGE,
SARJAPURA HOBLI, ANEKAL TALUK,
BANGALORE URBAN DISTRICT.