


WATER TANK CALCULATION									

CAR PARKING STATEMENT									
PARKING NORM					REQ. PARKING				
ONE PARKING SPACE FOR EVERY	CAR	SCOOTER	CYCLE	NO. OF FLATS	CAR	SCOOTER	CYCLE		
A) 2 TENEMENTS HAVING BUILT-UP AREA MORE THAN 100 SQ.M.	1	2	2	90	45	90	90		
B) 3 TENEMENTS HAVING BUILT-UP AREA 80 SQ.M. TO 100 SQ.M.	1	3	3	621	207	621	621		
C) 4 TENEMENTS HAVING BUILT-UP AREA BELOW 80 SQ.M.	0	5	3	234	0	292.5	292.5		
TOTAL				945	252	1004	1004		
50% ADDITIONAL PARKING REQ. FOR METROPOLITAN AREAS					378	1505	1505		
SHOPPING AREA 182.914 SQ.M. / 100					2	0	0		
TO VISITOR PARKING					38	153	153		
TOTAL REQ. PARKING					435	1658	1658		
PROVIDED PARKING					994	1658	1658		

R.G. AREA CALCULATION									
ADDITION									
1	15.223 X	5.289	2 X	1	=	40.257	SQ.M.		
2	17.361 X	12.219	2 X	1	=	106.067	SQ.M.		
3	31.947 X	8.084	2 X	1	=	129.130	SQ.M.		
4	45.591 X	20.011	2 X	1	=	456.161	SQ.M.		
5	40.574 X	27.659	2 X	1	=	561.118	SQ.M.		
6	45.591 X	15.376	2 X	1	=	350.504	SQ.M.		
7	20.389 X	6.818	2 X	1	=	69.506	SQ.M.		
8	17.101 X	0.600	2 X	1	=	5.130	SQ.M.		
9	17.941 X	5.872	2 X	1	=	52.675	SQ.M.		
10	33.141 X	4.076	2 X	1	=	67.541	SQ.M.		
TOTAL R.G. AREA					=	1838.089	SQ.M.		

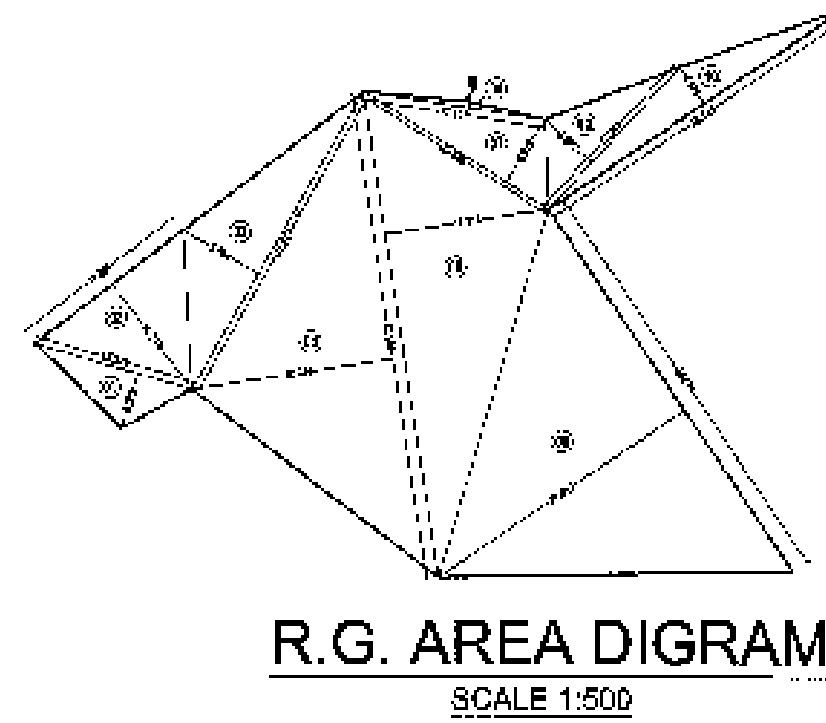



EXISTING APPROVED BUILT UP AREA STATEMENT FOR CLUB-HOUSE IN R.G. AREA

AREA UNDER PROPOSED OPEN SPACE	= 1838.089 m ²
PERMISSIBLE F.S.I. FOR CLUB HOUSE	= 1838.089 X 0.15 = 275.713 m ²
PERMISSIBLE F.S.I. ON GROUND FLOOR 10%	= 1838.089 X 0.10 = 183.808 m ²
PROPOSED BUILT-UP AREA ON GROUND FLOOR	124.169 m ²
PERMISSIBLE F.S.I. ON FIRST FLOOR 8%	= 1838.089 X 0.08 = 91.904 m ²
PROPOSED BUILT-UP AREA ON FIRST FLOOR	91.904 m ²
TOTAL PROPOSED BUILT-UP AREA OF CLUB HOUSE	= 216.073 m ²

APPROVAL STAMP



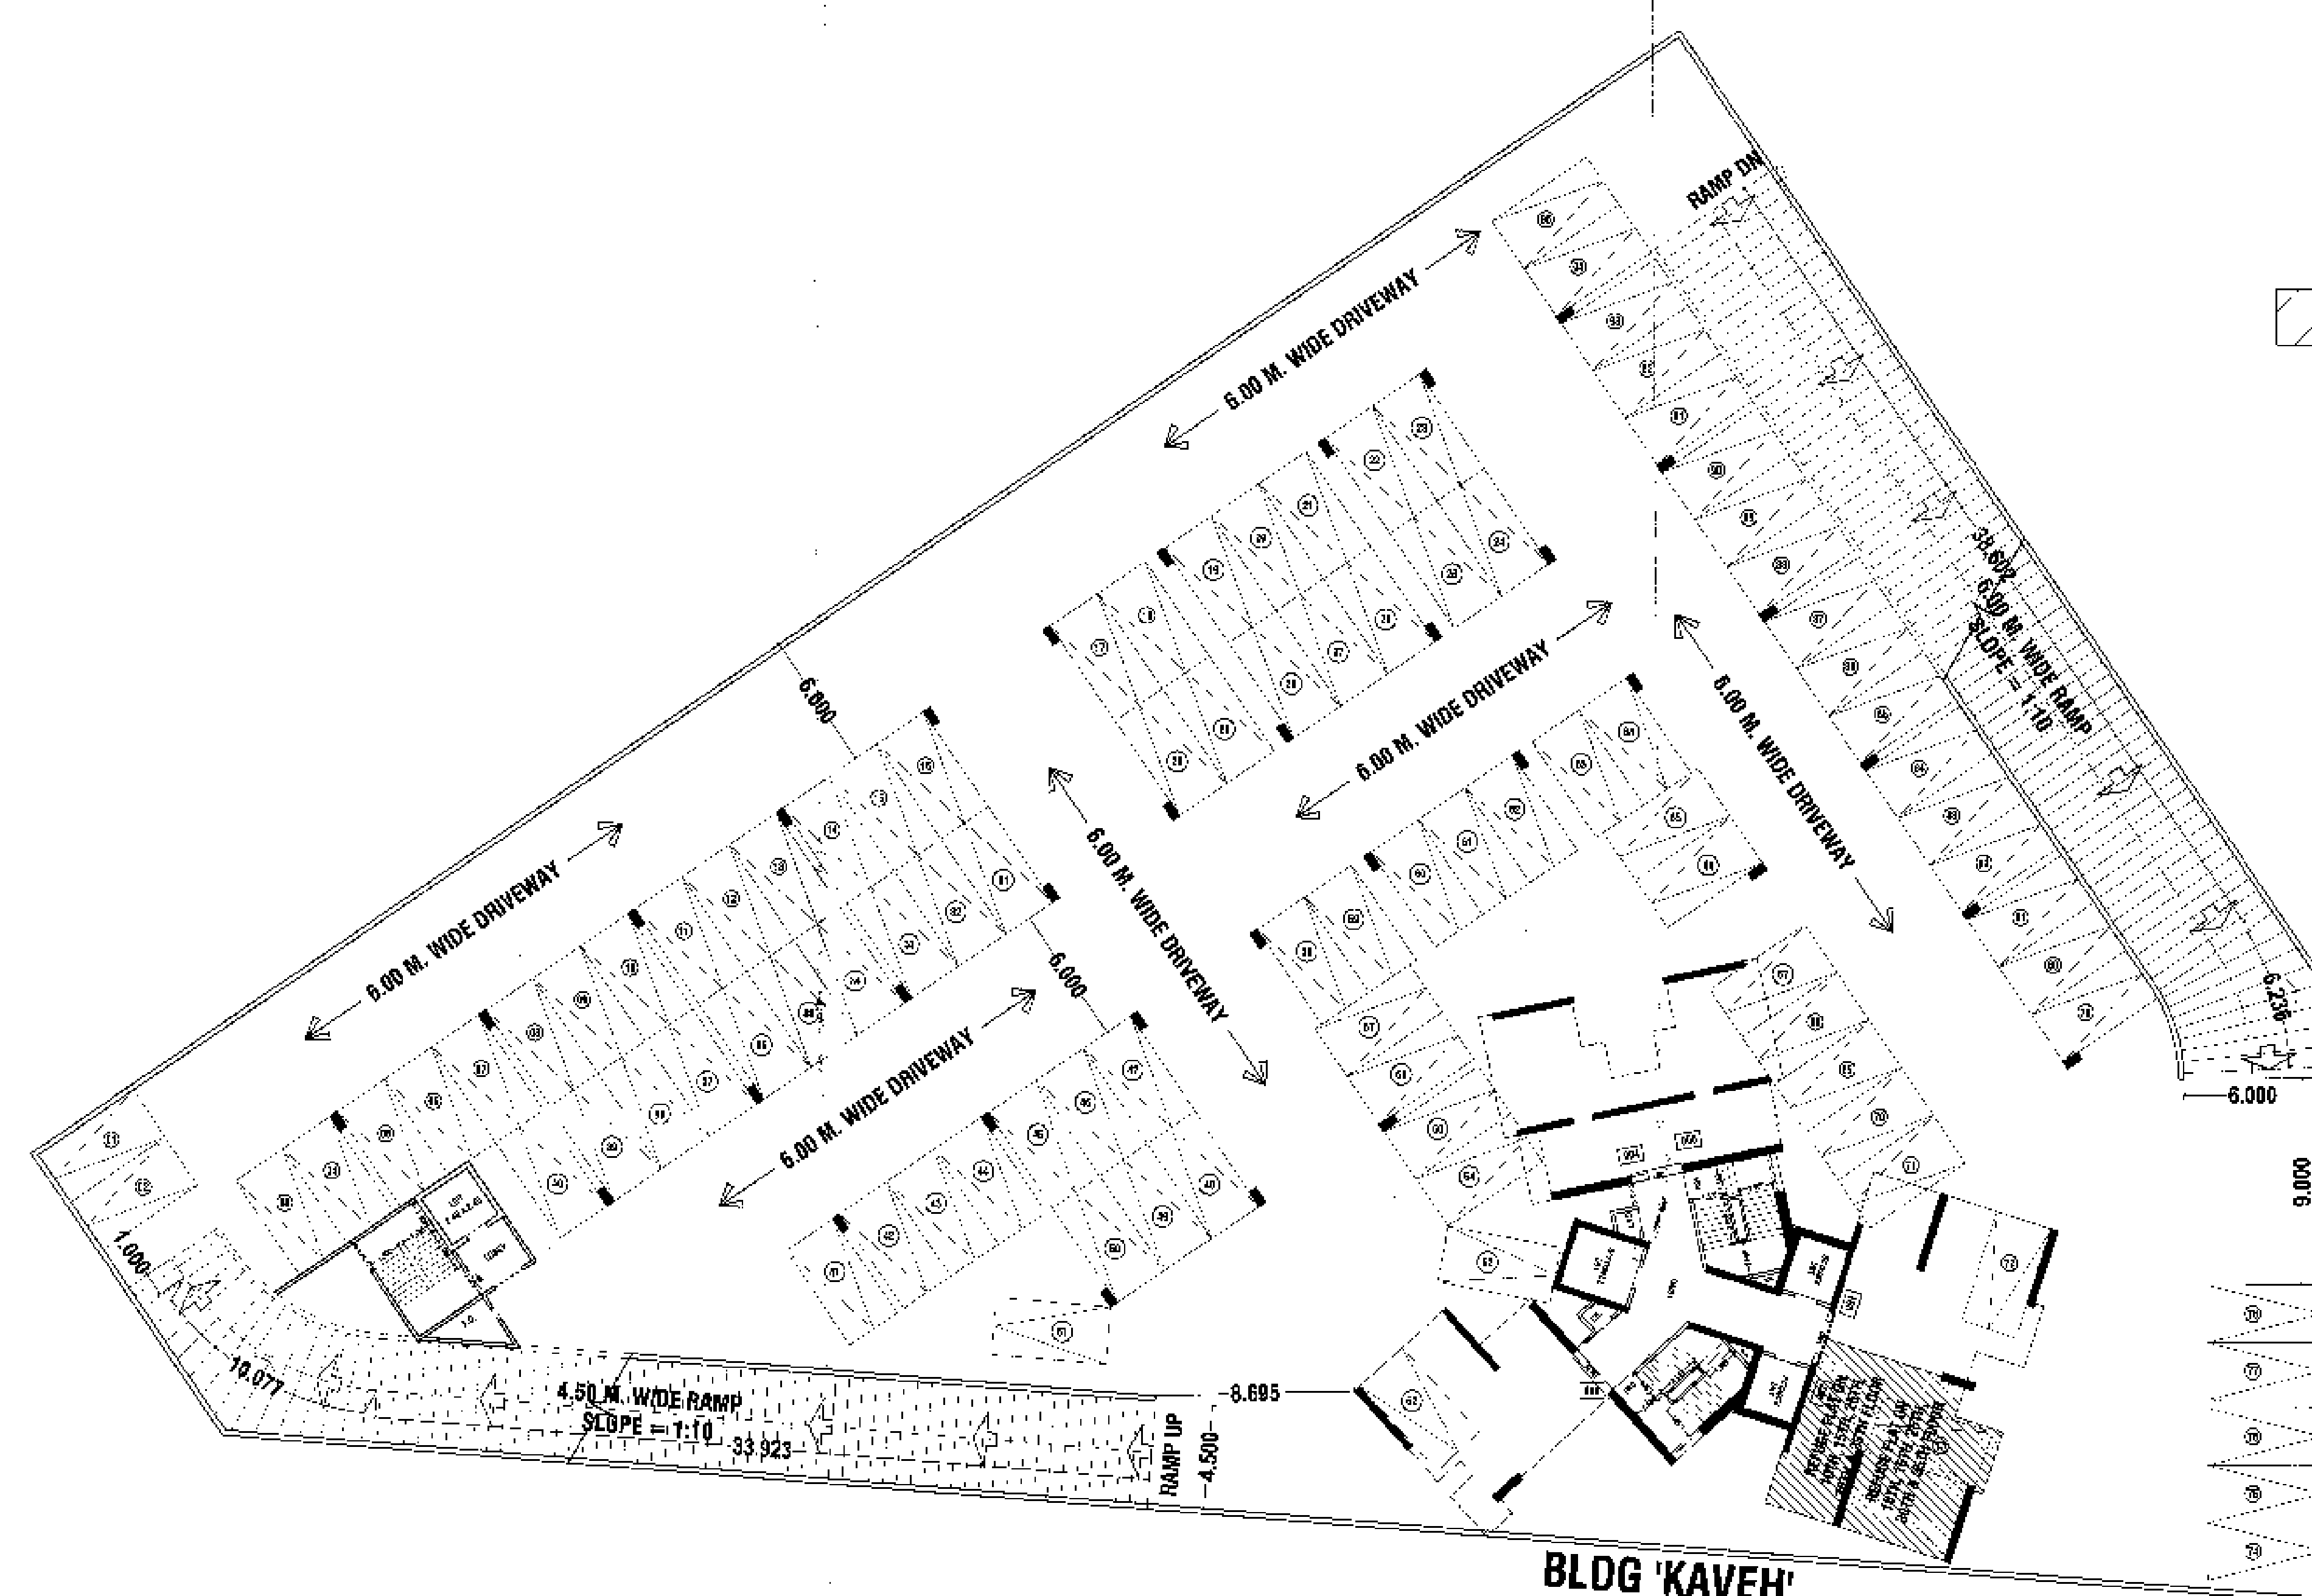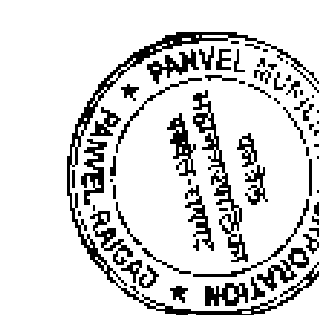

BASEMENT PLAN

SCALE 1:200



GROUND FLOOR PLAN

SCALE 1:150

BLDG 'ZEENAT'
AMENDED PROPOSED BLDG.

CAR PARKING BASEMENT = 95 NOS.

CAR PARKING GROUND = 182 NOS.

CONTENTS OF SHEET:

GROUND FLOOR & BASEMENT PLAN

SCALE	DATE	DRG. BY	CHKD. BY
AS SHOWN	28.08.16	ROHIT SHARMA	ROHIT SHARMA

DESCRIPTION OF PROPOSAL:
 DRAWINGS FOR AMENDED/REVISED C.C.
 PROPOSED RENTAL HOUSING SCHEME
 ON LAND BEARING OF S.NO.-51/1+2+3+4, S.NO.-75-1A+2A+2B
 & S.NO. 74/6, VILLAGE - ROHINJAN, TAL-PANVEL, DIST-RAIGAD.

NAME & SIGNATURE OF OWNER

NAME & SIGNATURE OF DEVELOPER

SUPREME CONSTRUCTION

& DEVELOPER PVT. LTD.

NAME & SIGNATURE OF ARCHITECT


ARHANT VASTRA REALTY PVT. LTD.

ABHIJIT MOHITE.
 ARCHITECT
 'SUKRUT' 503,
 CHENDHARE, ALIBAG
 DIST. RAIGAD.




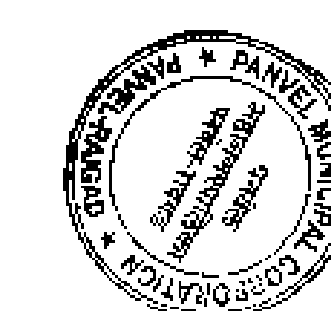

EXISTING APPROVED SALE BUILDING CONSTRUCTION IN PROGRESS AS
PER N.A. ORDER NO. SP/LNA1(B)/PRA. NO. 79/2016 DATED 23/09/2016

BLDG 'ZEENAT'
AMENDED PROPOSED BLDG.

BLDG 'KAVEH'

CAR PARKING = 158 NOS.

CONTENTS OF SHEET:

TYPICAL 1ST FLOOR PODIUM

SCHE	DATE	DRY BY	CHD. BY
A5 SHOW	28.01.15	ROHIT SANGH	MEENESH SHAH

DESCRIPTION OF PROPOSAL
DRAWINGS FOR AMENDED/REVISED C.C
PROPOSED RENTAL HOUSING SCHEME
ON LAND BEARING OF S.NO.-51/1+2+3+4, S.NO.-75+1A+2A+2B


NAME & SIGNATURE OF OWNER

1
2
84

ARIHANT VATIKA REALTY PVT. LTD.

ABHIJIT MOHITE.
ARCHITECT
`SUKRUT' 503,
CHENDHARE, ALIBAG
DIST. RAIGAD

॥ कार्यलयार्थे प्रारंभ प्रमाणपत्र क्रमांक:
प्रमाण/प्रति/३६८८ दि. २५/११/२०१८

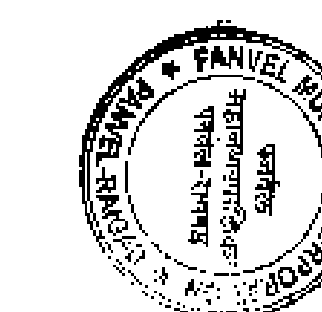

EXISTING APPROVED SALE BUILDING CONSTRUCTION IN PROGRESS AS
PER N.A. ORDER NO. SR/LNA1(B)/PRA. NO. 79/2016 DATED 23/09/2016

BLDG 'ZEENAT'
AMENDED PROPOSED BLDG.

BLDG 'BARAZ 02'


BLDG 'KAVER

CAR PARKING = 172 NOS. X 3 FL. = 516 NOS.

TYPICAL 2ND TO 4TH FLOOR PODIUM

SCALE 1:150

CONTAINED OF SHEET:

TYPICAL 2ND TO 4TH FLOOR PODIUM

SCALE	DATE	DRN. BY	CHKD. BY
-------	------	---------	----------

DESCRIPTION OF PROPOSAL

DRAWINGS FOR AMENDED/REVISED C.C
PROPOSED RENTAL HOUSING SCHEME
ON LAND BEARING OF S.NO.-51/1+2+3+4, S.NO.-75+1A +2A+2B
& S.NO. 74/6 VILLAGE - ROHINJAN, TAL-PANVEL, DIST-RAIGAD.

NAME & SIGNATURE OF OWNER	NAME & SIGNATURE OF DEVELOPER
---------------------------	-------------------------------

SUPREME CONSTRUCTION

NAME & SIGNATURE OF ARCHITECT

ABHIJIT MOHITE.
ARCHITECT
'SUKRUT' 503,
CHENDHARE, ALIBAG
DIST. RAIGAD.

APPROVAL STAMP

आ. कार्यालयचे माध्यम प्रमाणित करावे
 पावता/पत्रावर १६/०८ दि. २४/०९/२०१६
 मधील सर्व शर्तीस अधिन गुप्त आदेश रद्द
 दुसऱ्या वेळीच नवीन / पुनर्गठित करावे

प्रा. मधुसूदन बाबे मंडारी पुता



EXISTING APPROVED SALE BUILDING CONSTRUCTION IN PROGRESS AS
 PER N.A. ORDER NO. SR/LNA1(B)/PRA. NO. 79/2016 DATED 23/09/2016

BLDG 'ZEENAT'
 AMENDED PROPOSED BLDG.

BLDG 'BARAZ 02'

BLDG 'BARAZ 01'

SWIMMING POOL

R.G. ON 5TH PODIUM OPEN TO SKY

BLDG 'KAVEH'

6.50 M. WIDE DRIVEWAY

5TH FLOOR PODIUM (R.G.)
 SCALE 1:150

CONTENTS OF SHEET:

5TH FLOOR PODIUM

SCALE	DATE	REV. BY	CHKD. BY
AS SHOWN	28.09.16	ROHIT SARAYG	KRISH SHAI

DESCRIPTION OF PROPOSAL
 DRAWINGS FOR AMENDED/REVISED C.C.
 PROPOSED RENTAL HOUSING SCHEME
 ON LAND BEARING OF S.NO.-51/1+2+3+4, S.NO.-75+1A+2A+2B
 & S.NO. 74/6, VILLAGE - ROHINJAN, TAL-PANVEL, DIST-RAIGAD.

NAME & SIGNATURE OF OWNER NAME & SIGNATURE OF DEVELOPER

SUPREME CONSTRUCTION & DEVELOPER PVT. LTD. ARDHANT VATIKA REALTY PVT. LTD.

NAME & SIGNATURE OF ARCHITECT

ABHIJIT MOHITE.
 ARCHITECT
 'SUKRUT' 503,
 CHENDHARE, ALIBAG
 DIST. RAIGAD.