


PHASE - I -(WING-A) - PLOT AREA = 1361.81 SQ.MT.
PHASE - II - (WING-B&C) - PLOT AREA = 4052.28 SQ.MT.
PHASE - III -(D,E,G,CLUB HOUSE & OPEN SPACE
PLOT AREA = 10019.82 SQ.MT.
PHASE - IV -(WING-F) C2 PLOT AREA = 1388.02 SQ.MT.
TOTAL PLOT AREA = 16821.93 SQ.MT.

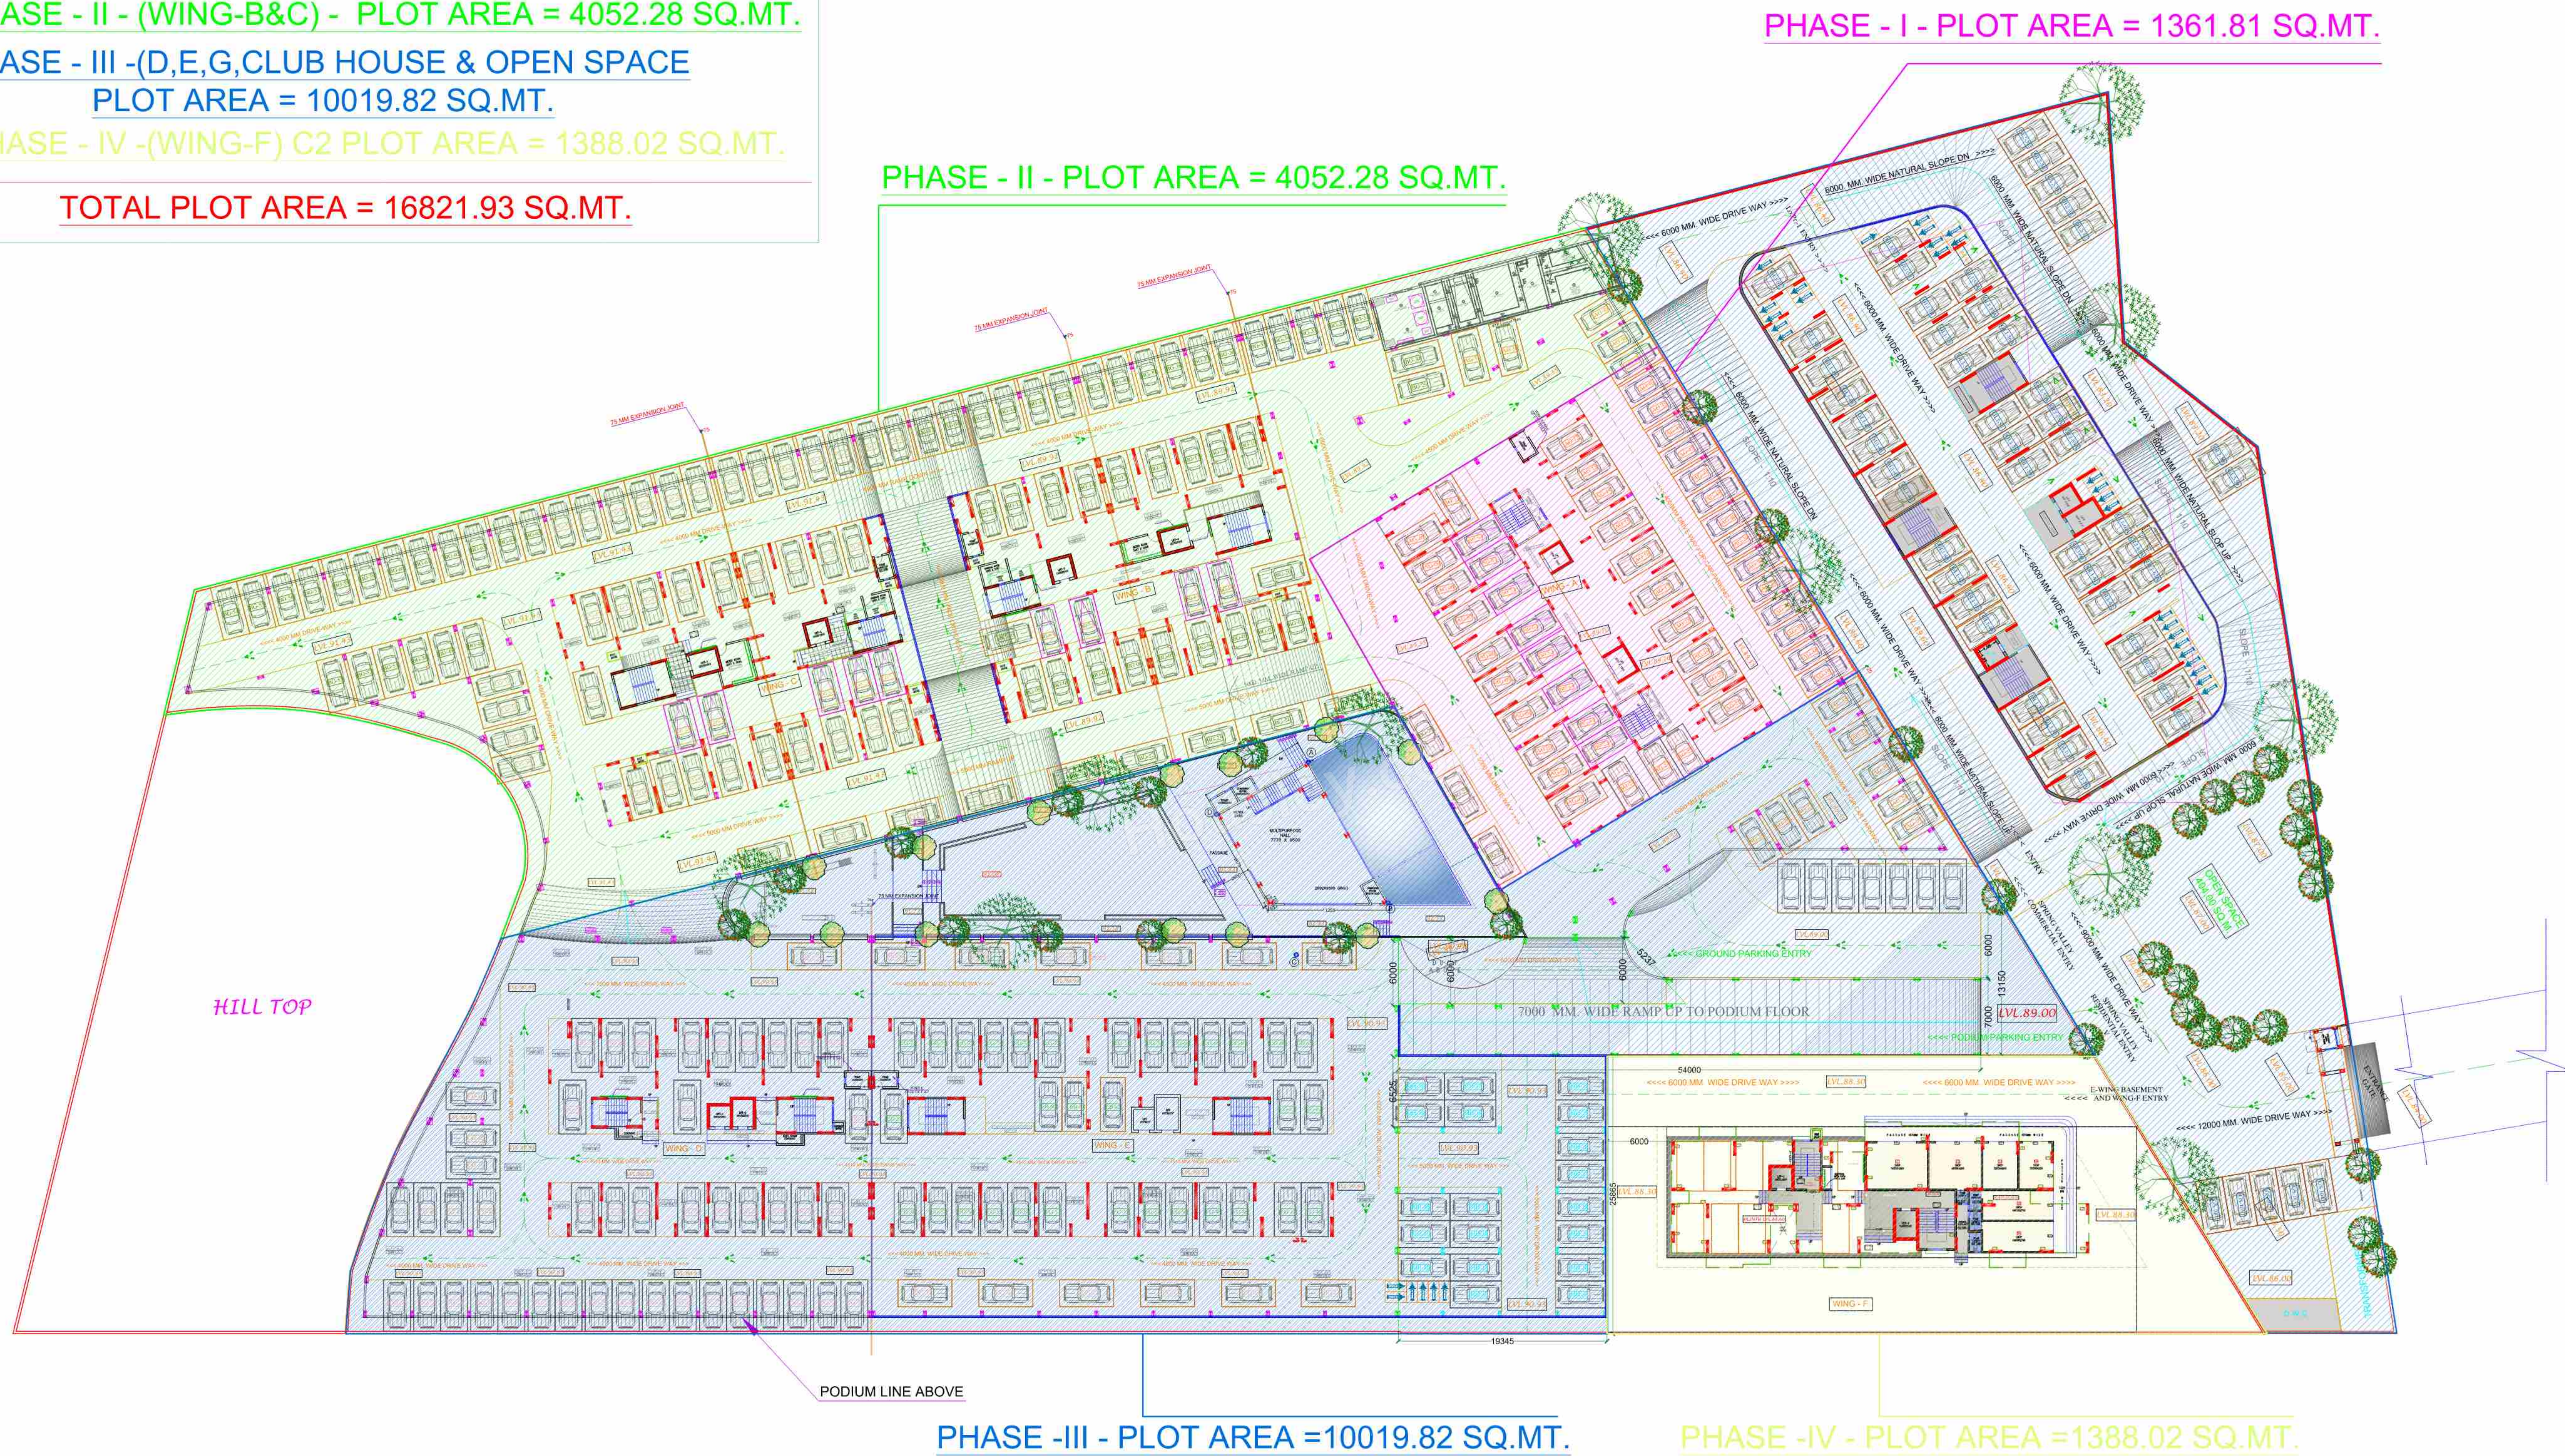

SPRING VALLEY PHASES TO BE DEFINED IN RERA

DATE : 20-01-2021	SCALE : N.T.S.	TITLE : SETOUT PLAN	PROJECT : SPRING VALLEY, AT-S.NO.-134/3, WADAMUKHWADI, PUNE.	OWNER : SHUBH GANESH PROPERTIES.	NORTH :
-------------------	----------------	---------------------	--	----------------------------------	---------