



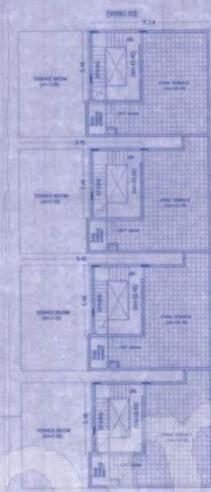

WEST BY ELEVATION  
(WING - 02)

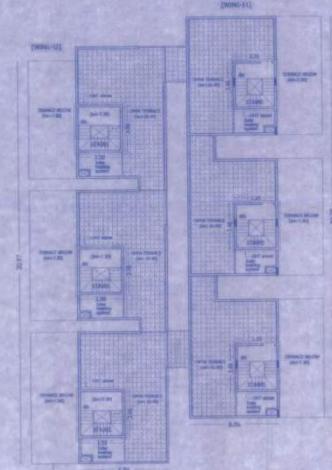

SCALE : 1:200

SCHEDULE OF OPENINGS :		
NAME	SIZE	DESCRIPTION
ED	3.10 x 2.10	MAIN DOOR
DL	0.90 x 2.10	DOOR
D2	0.75 x 2.10	DOOR
SD	2.10 x 2.10	SLIDING DOOR
W	1.20 x 1.35	WINDOW
V	0.60 x 0.60	VENTILATOR

PROJECT TITLE:  
PROPOSED RESIDENTIAL (ROW VILLAS) PLAN  
ANEXAL TALUK, BANGALORE URBAN DISTRICT.



OWNER'S SIGNATURE :-

B. M.

M/s. CADET PROJECTS LLP.  
(Rep. by its Designated Partner)  

ARCHITECT'S SIGNATURE :-

W  
GANESH  
B.C.C.B.L/3/6-4289/17-18

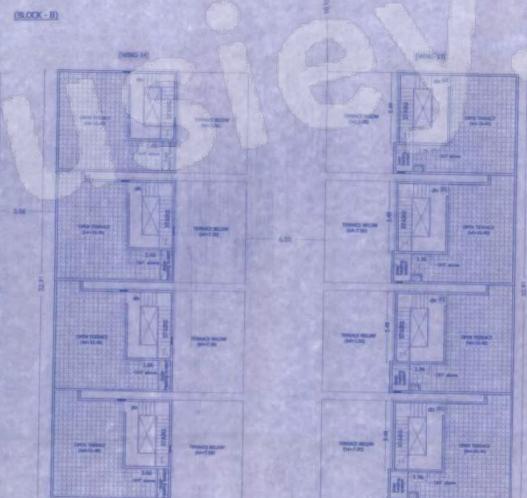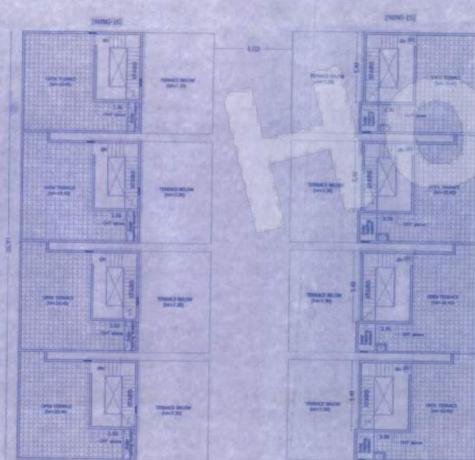



TERRACE FLOOR PLAN  


DRAWING TITLE:  
(WING - 10 to 10)  
TERRACE FLOOR PLAN & ELEVATION


SHEET NO:  
10 of 10



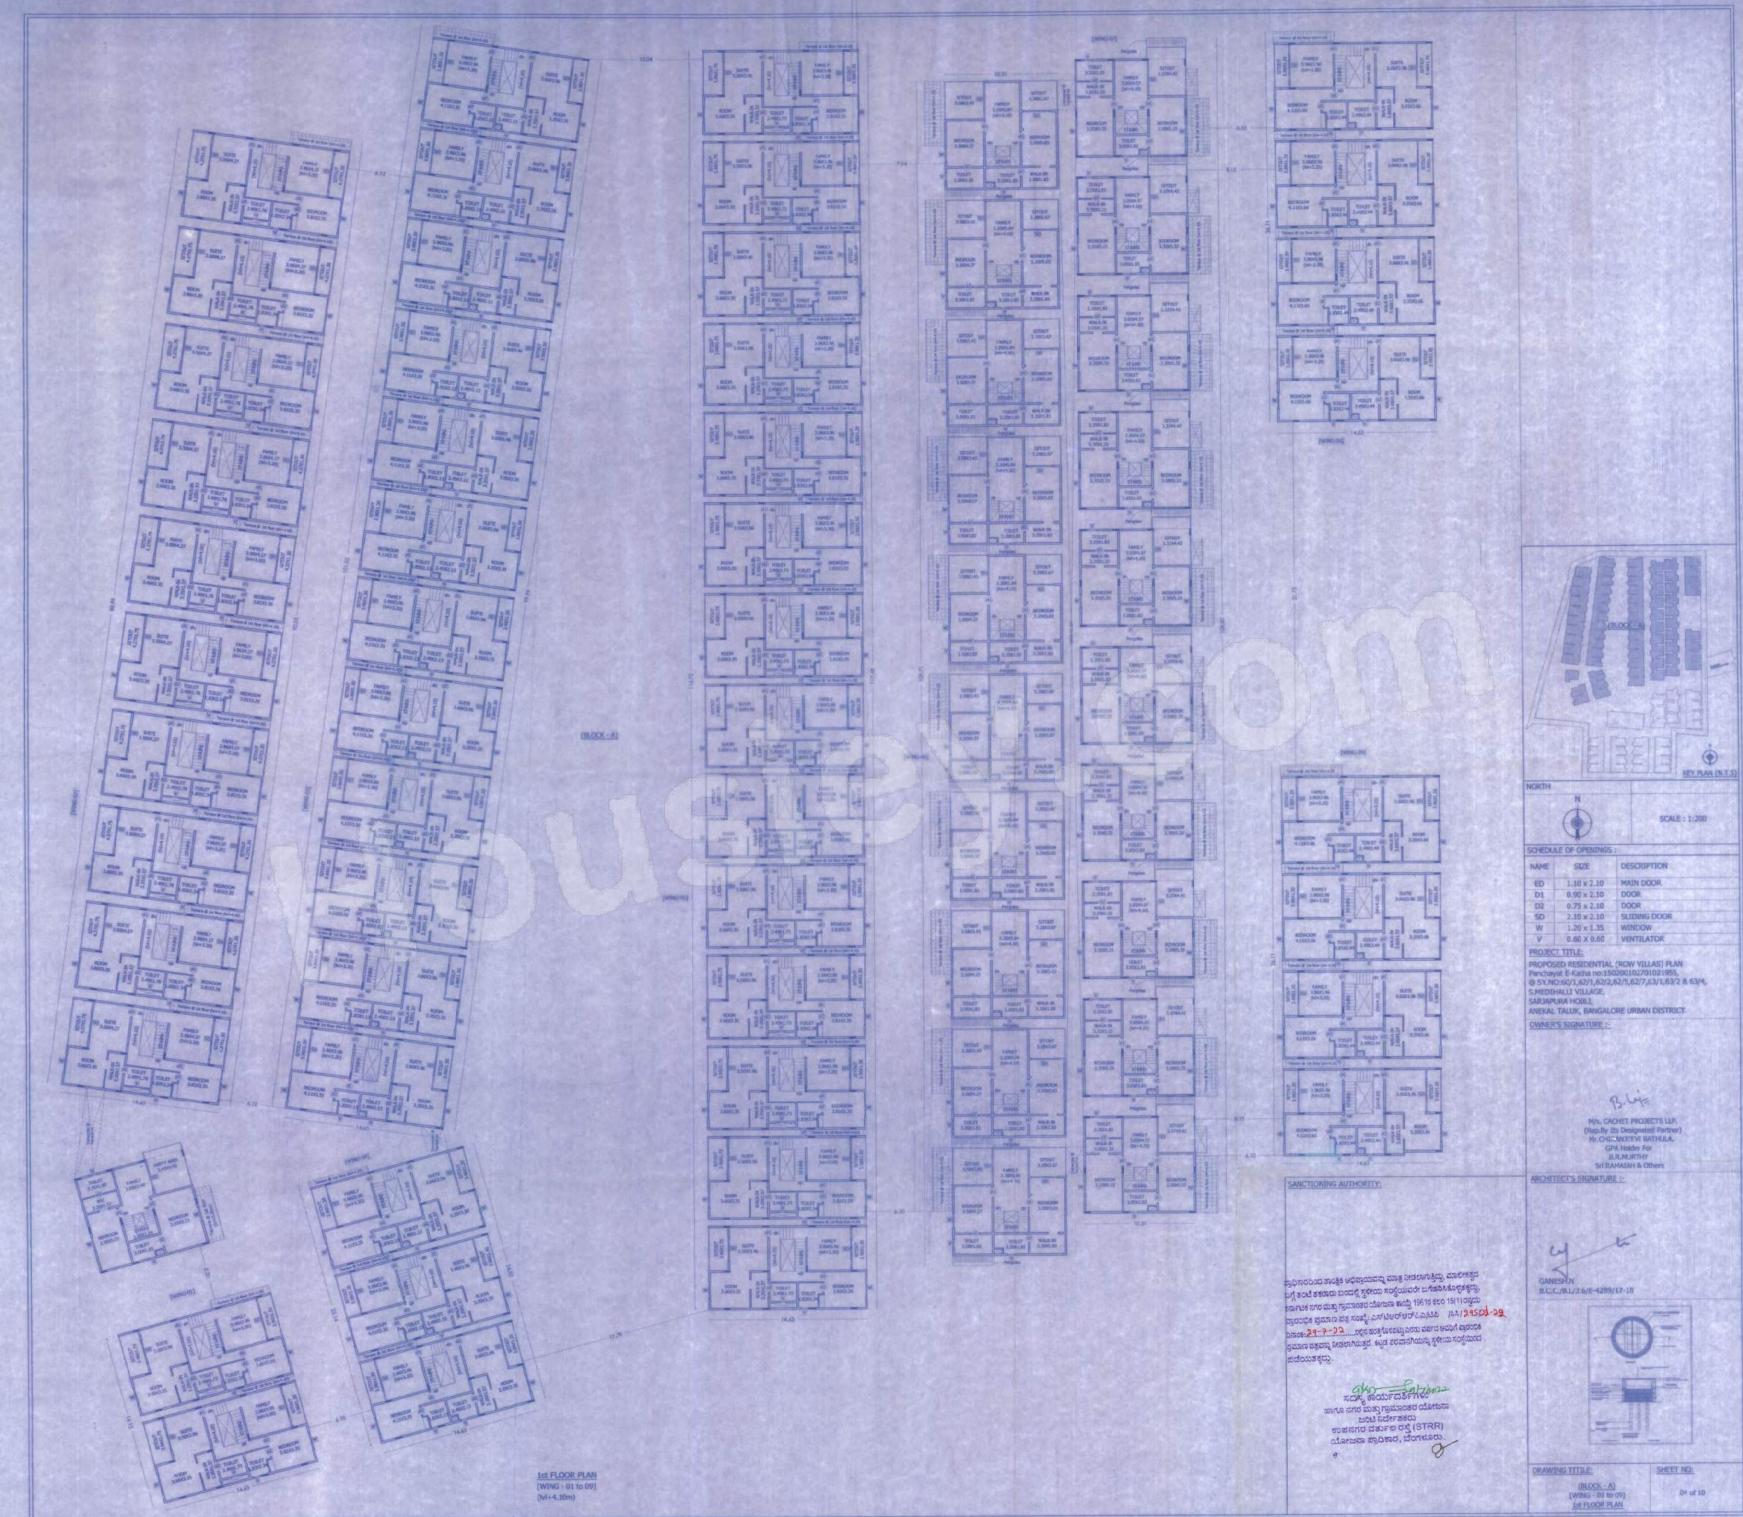


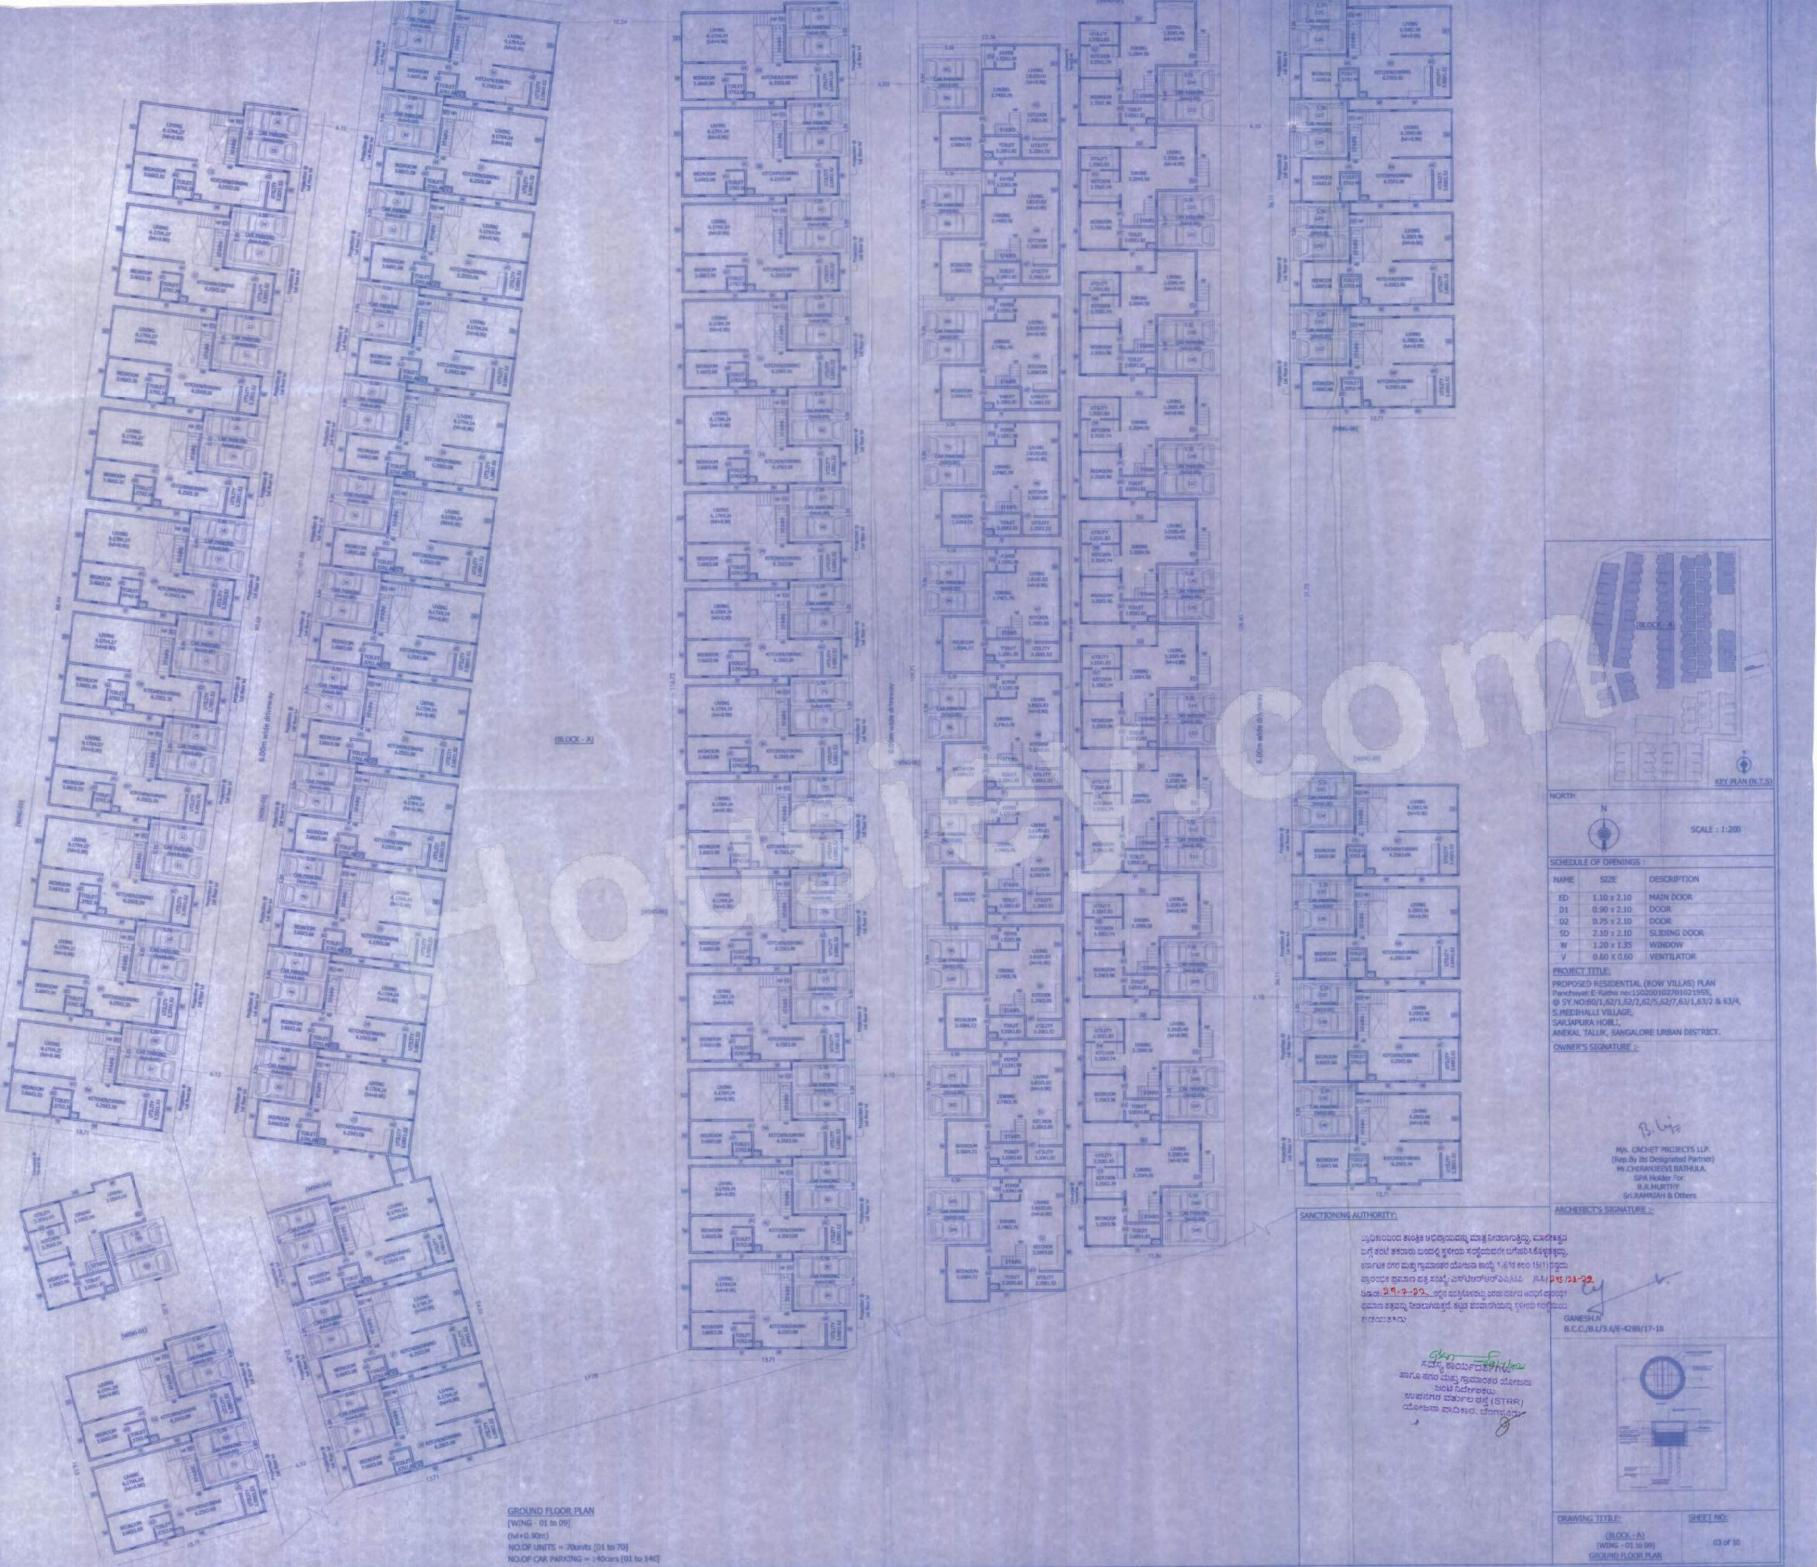

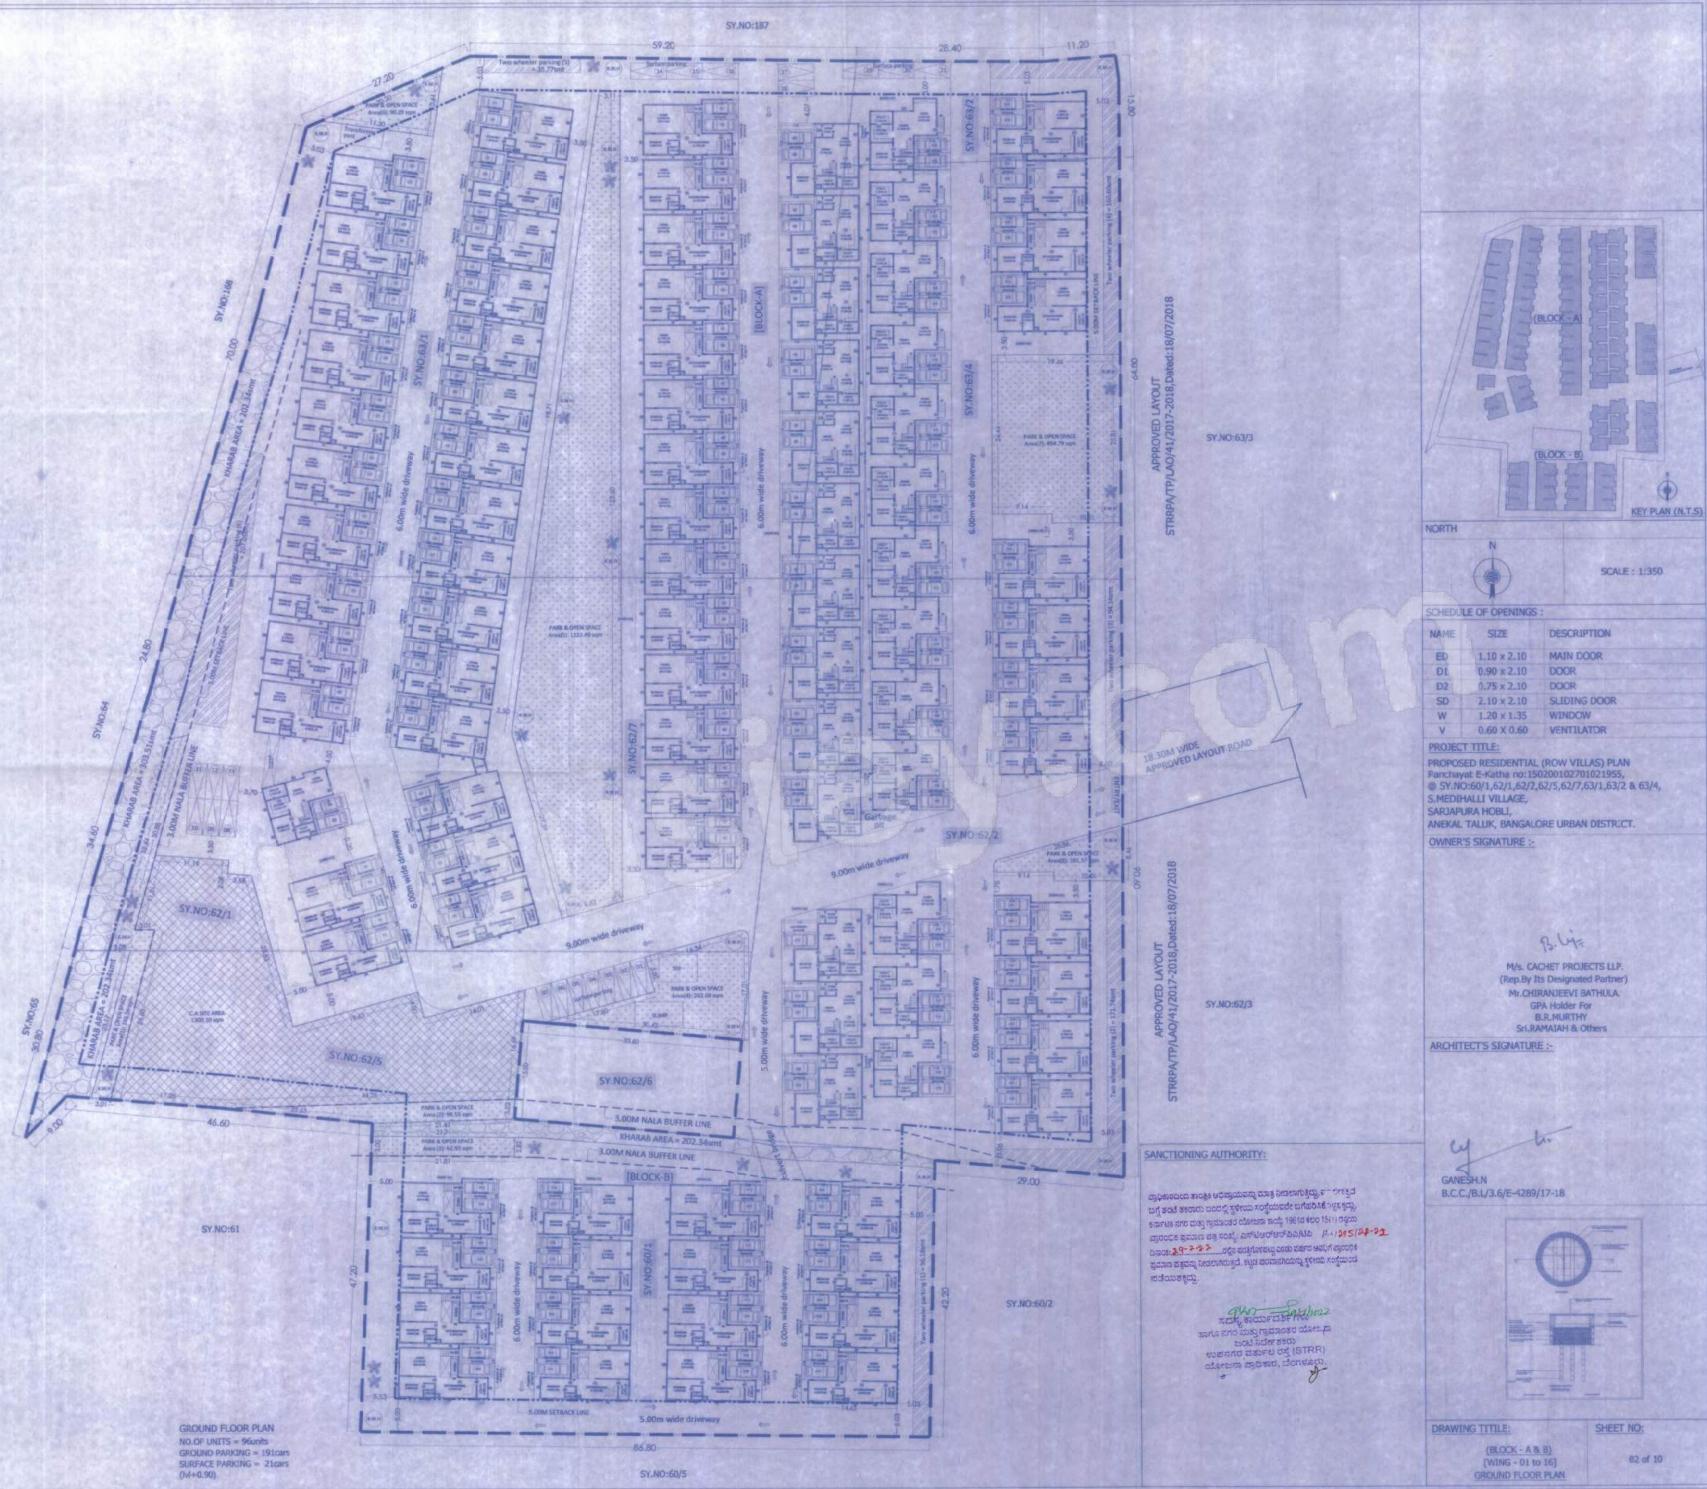

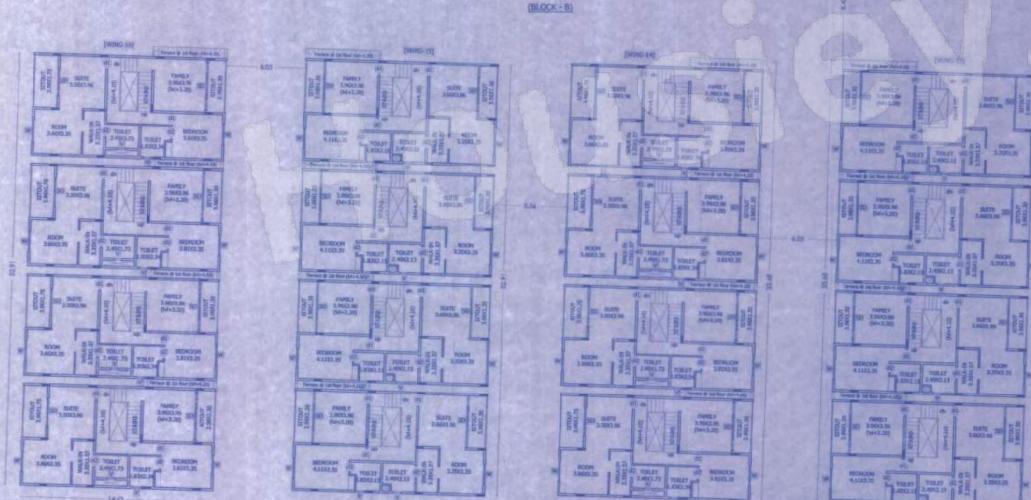

1st FLOOR PLAN  
[WING - 10 to 16]  
(144+4.10m)

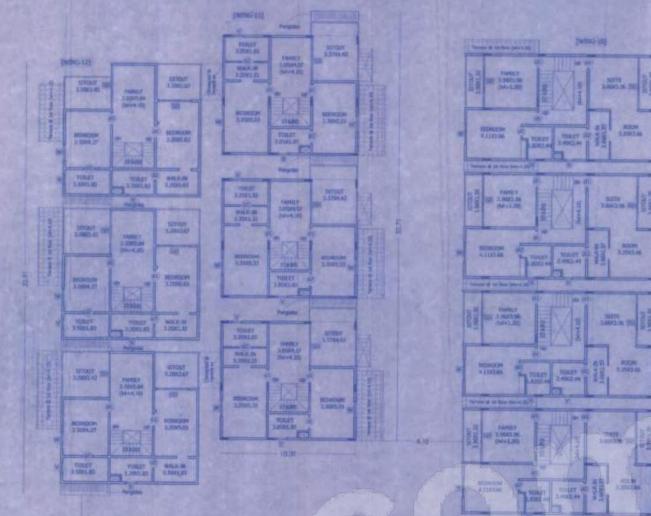

N

SCALE : 1:20

100

NAME	SIZE	DESCRIPTION
ED	1.10 x 2.10	MAIN DOOR
D1	0.90 x 2.10	DOOR
D2	0.75 x 2.10	DOOR
SD	2.10 x 2.10	SLIDING DOOR
W	1.20 x 1.35	WINDOW
V	0.60 x 0.60	VENTILATION

**PROJECT TITLE**

PROPOSED RESIDENTIAL (ROW VILLAS) PLAN  
Panchayat E-Katha no:150200102701021955.  
@ ST.NO:60/1,62/1,62/2,5/62/7,63/1,63/2 & 63/4,  
S.MEDHALLI VILLAGE,  
SARJUPURA HOBLI,  
ANEKAL TALUK, BANGALORE URBAN DISTRICT.

OWNER'S SIGNATURE

W/s, CACHET PROJECTS LLP.  
(Rep. By Its Designated Partner)  
Mr.CHIRANJEEVI BATHULA,  
GPA Holder For  
B.R.MURTHY  


**SANCTIONING AUTHORITY**




GANESH.N

DRAWING TITLE: WING - 10 to 15 SHEET NO. 05

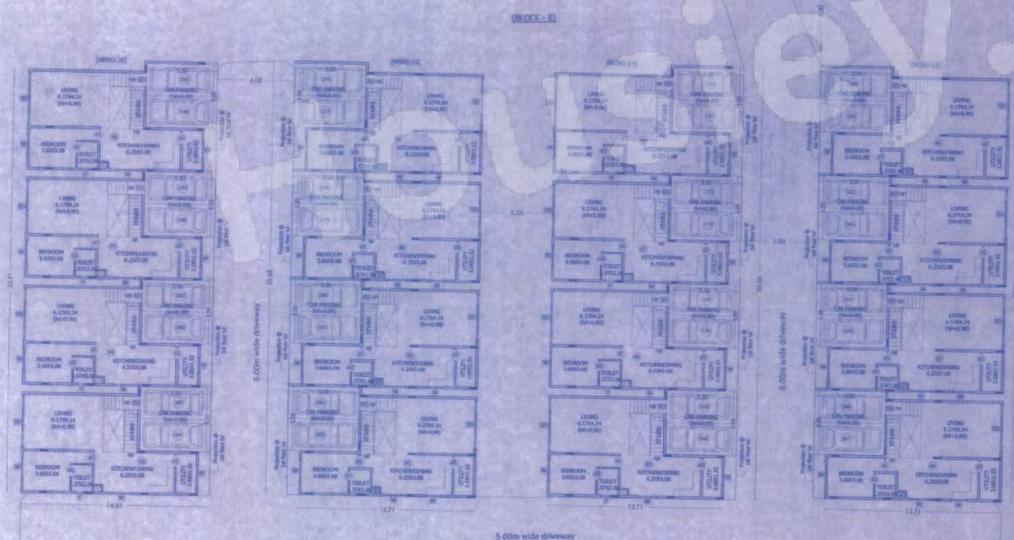

GROUND FLOOR PLAN  
[WING - 10 to 16]  
(M+0.90m)  
NO.OF UNITS = 26units [71 to 96]  
NO.OF CAR PARKING = 5cars [141 to 191]

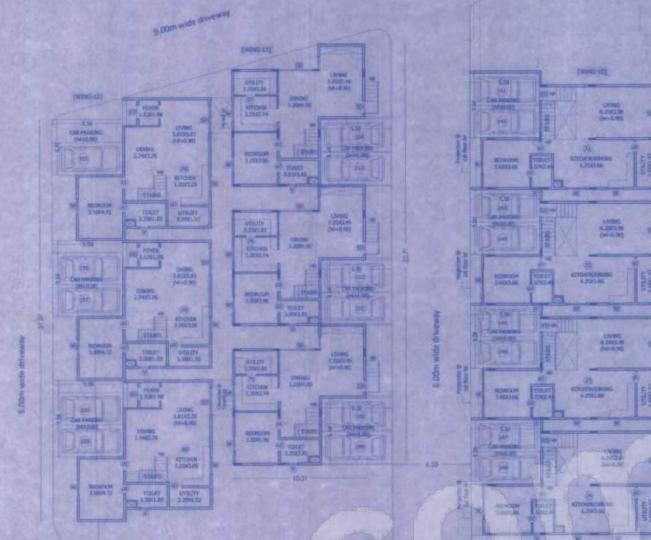

**SANCTIONING AUTHORITY**


NORTH


NAME	SIZE	DESCRIPTION
W	1.20 x 1.35	WINDOW
V	0.60 x 0.60	VENTILATOR

PROJECT TITLE:  
**PROPOSED RESIDENTIAL (ROW VILLAS) PLAN**  
Panichayi - E.Katha no:1562/001027/012/1955,  
@ S.Y.NO.60/1,62/1,62/2,62/5,62/7,63/1,63/2  
5.MEDHILALI VILLAGE,  
SARAPURGA HOBELI,  
ANEKAL TALUK, BANGALORE URBAN DISTRICT

Ms. CACHET PROJECTS LLP.  
(Rep. By Its Designated Partner)  
Mr. CHIRANJEETI BATHULA,  
GPA Holder For  
S.R. MURTHY  

ARCHITECT'S SIGNATURE

44

DRAWING TITLE: WING - 10 to 16 SHEET NO: 07 of 10  
[BLOCK - B] GROUND FLOOR PLAN

