



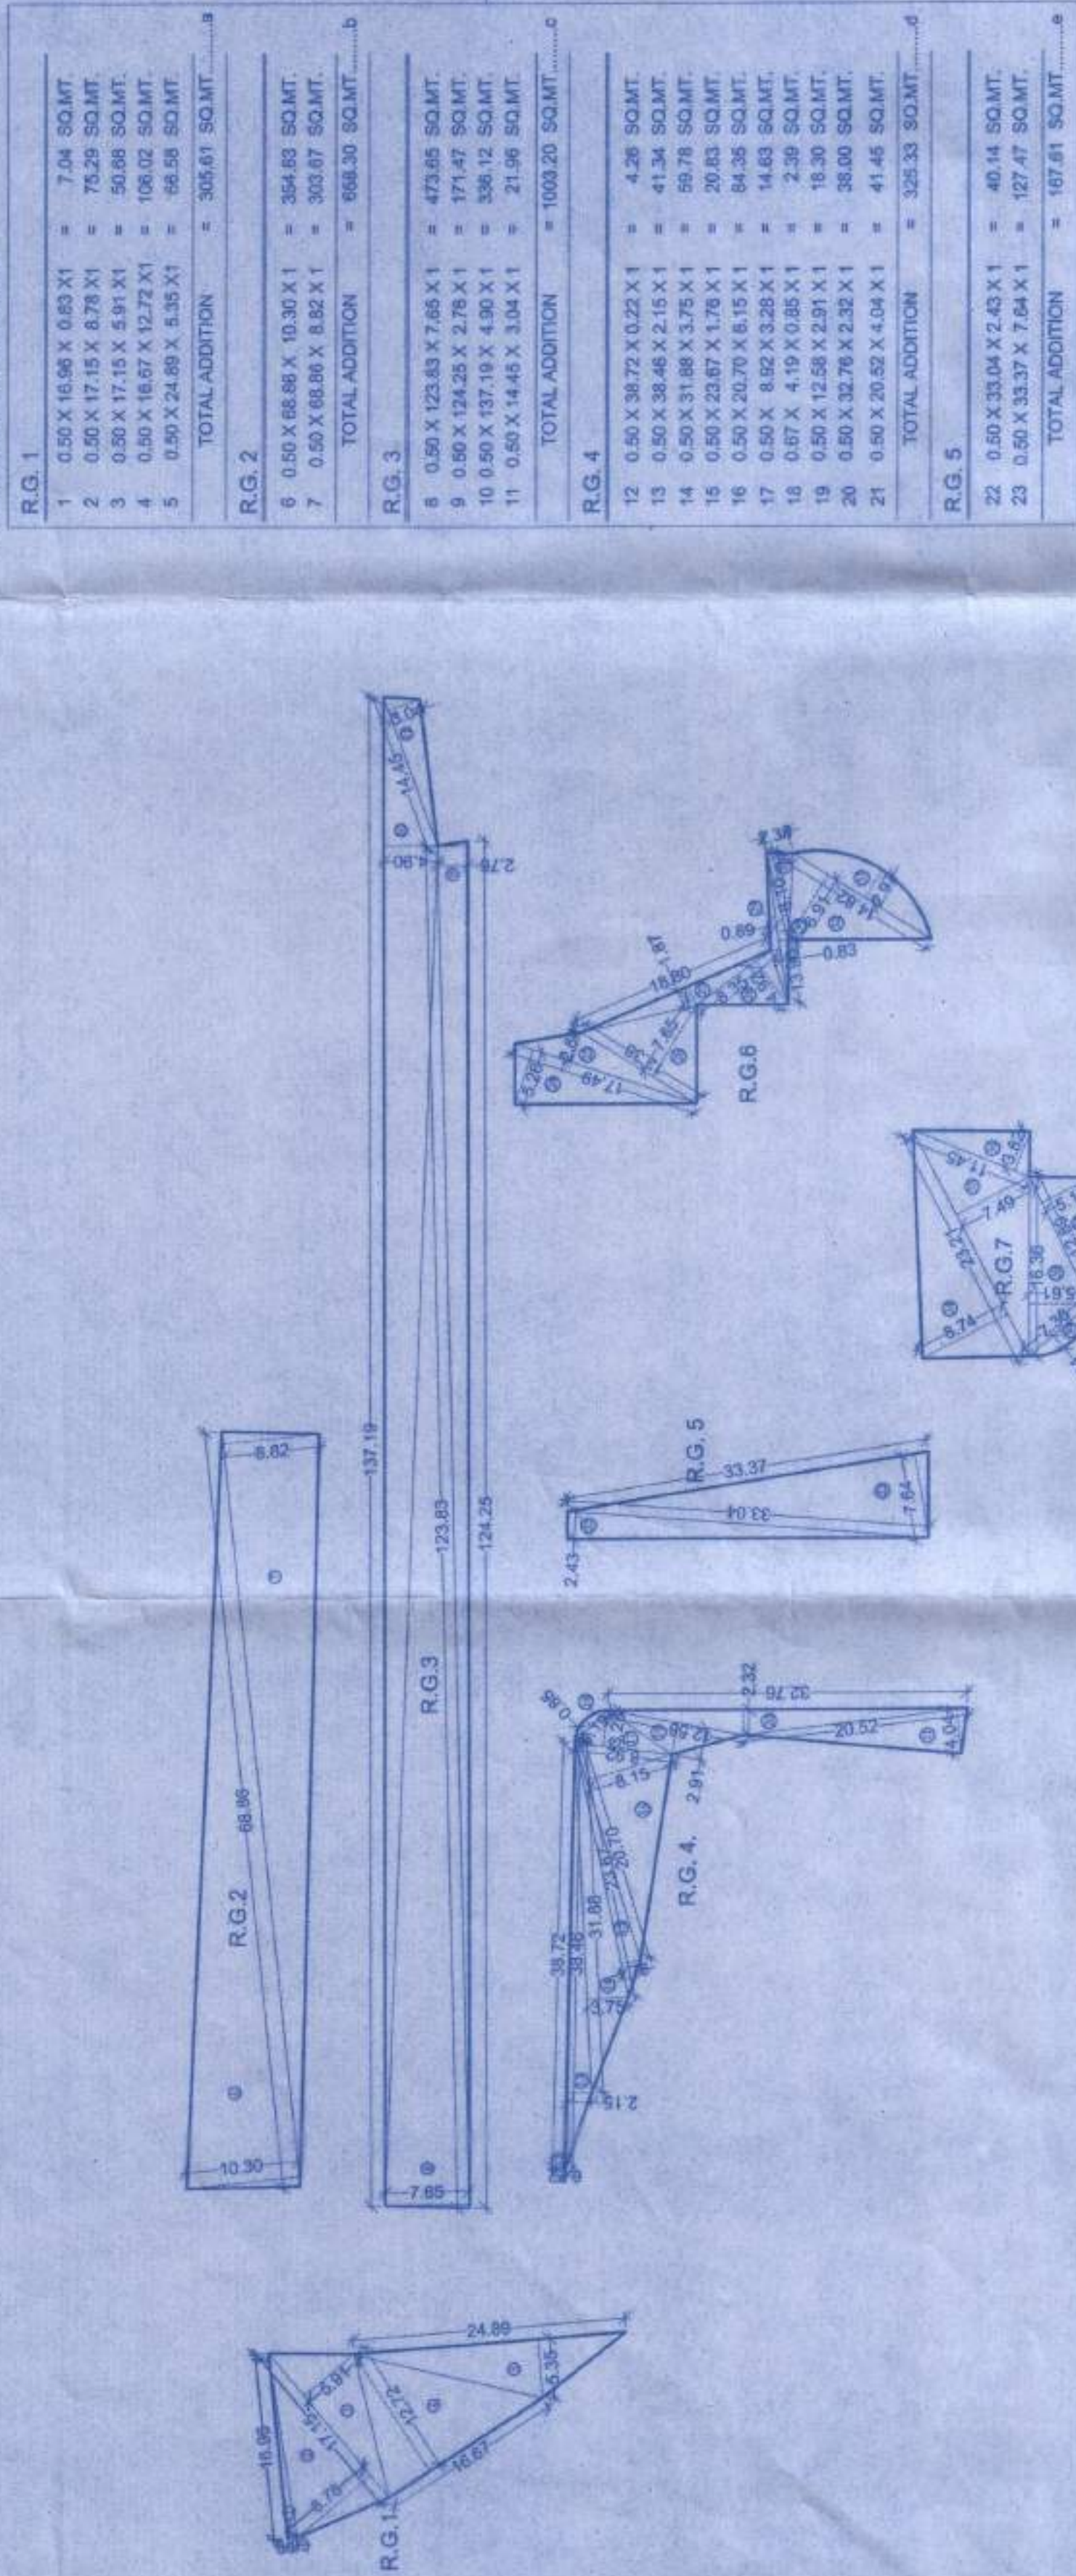


R.G. AREA LINE DIAGRAM
SCALE :- 1:500

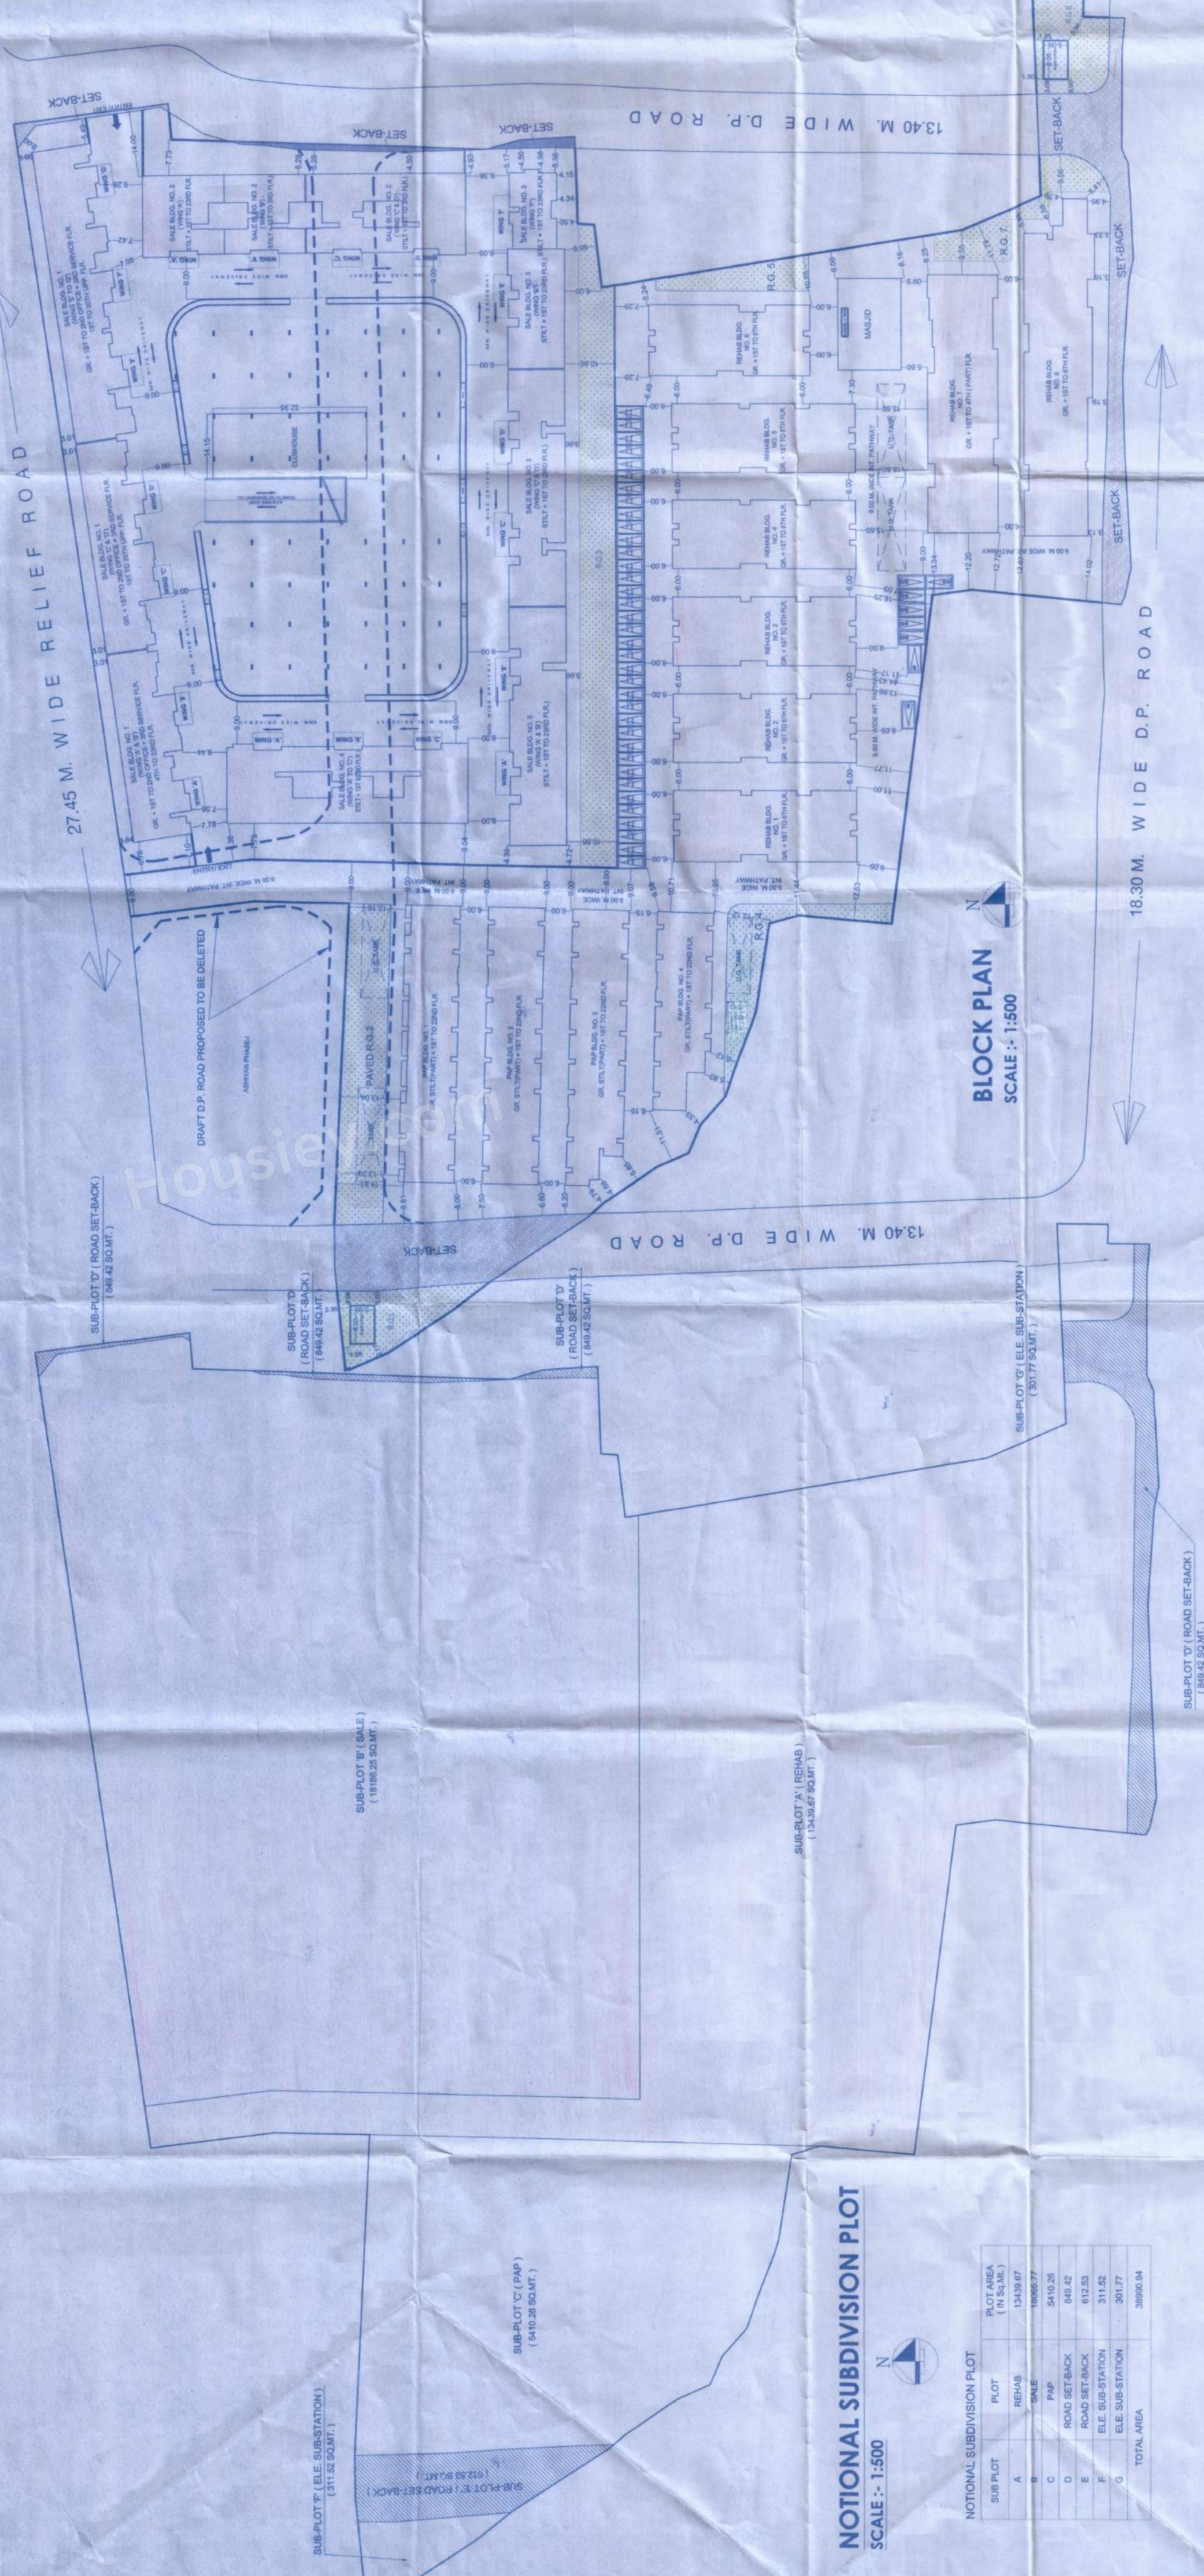

NOTIONAL SUBDIVISION PLOT			PLOT AREA (IN SQ.M.)
SUB PLOT	PLOT		
A	REHAB		14349.67
B	SALE		10985.77
C	PAP		5410.26
D	ROAD SET-BACK		849.42
E	ROAD SET-BACK		612.53
F	ELE. SUB-STATION		311.52
G	ELE. SUB-STATION		301.77
TOTAL AREA			30950.94

[illegible][illegible]

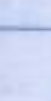NAME OF CA TO OWNER	Partner			
M/S.	M/S GAJANAN BUILDER			
NORTH	JOB NO.	DWG. NO.	SCALE	CHK. BY
VOOSTE			AS SHOWN	TUSHAR
				KISHOR
SIGNATURE, NAME AND ADDRESS OF ARCHITECT				

PDP

POINT TO POINT
ARCHITECTS & CONSULTANTS

702.755.7175, Elise New, Kara Kordas
Fly over Bridge, Opp. Pampa Wind
S.V. Road, Bonnell (W) Mansar - 92

Tel: 922-2892391/97-2606903 | pointtopointarch@gmail.com | www.pointtopointarch.com