



DETAILS OF RAIN WATER HARVESTING STRUCTURES

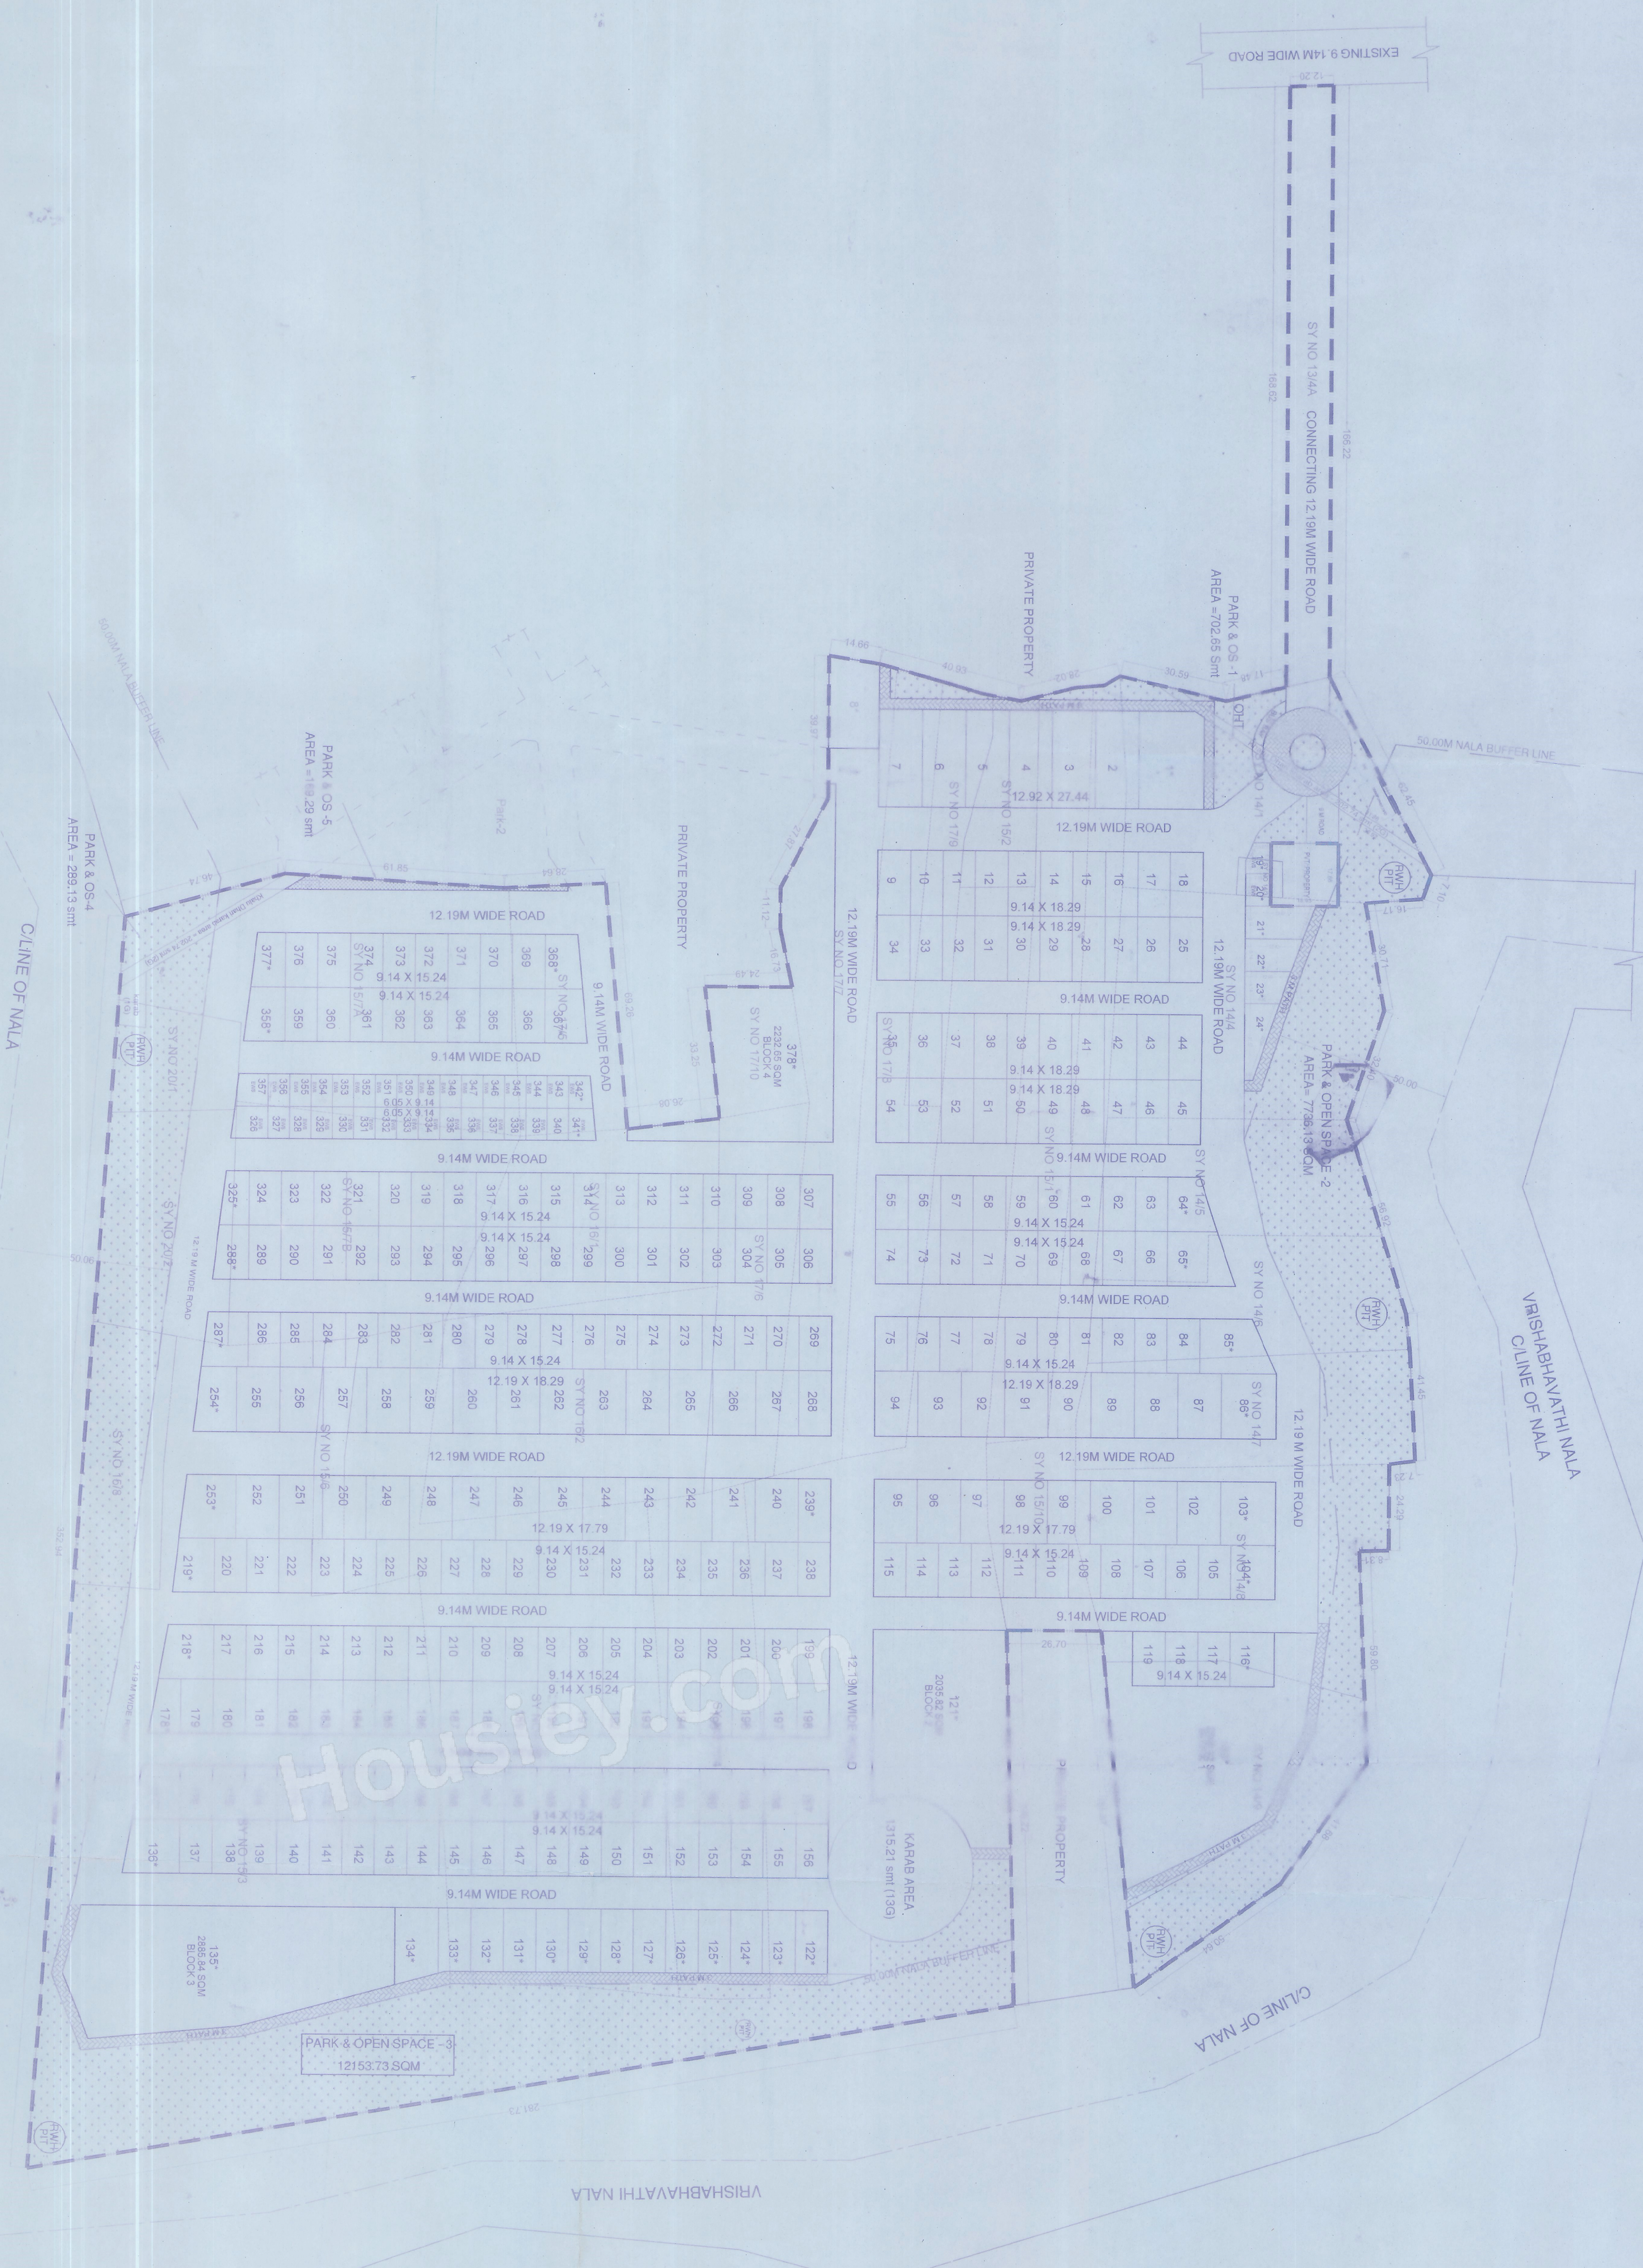



KEY PLAN

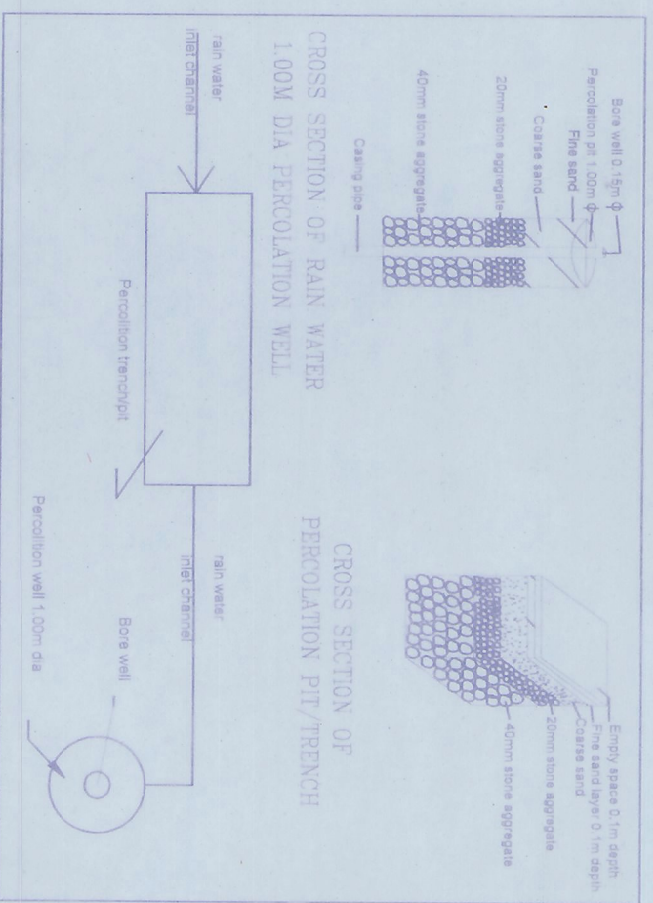

LEGEND	DESCRIPTION
[Symbol]	PARK & OPEN SPACES
[Symbol]	SITE BOUNDARY LINE
[Symbol]	50 M BUFFER LINE
[Symbol]	SURVEY BOUNDARY LINE
[Symbol]	RAIN WATER HARVESTING SERVICES
[Symbol]	PATHWAYS

NOTE: All dimensions are in Meters unless specified otherwise.

PARK & OPEN SPACE	Area (sq.m)
PARK AREA - 1	702.65

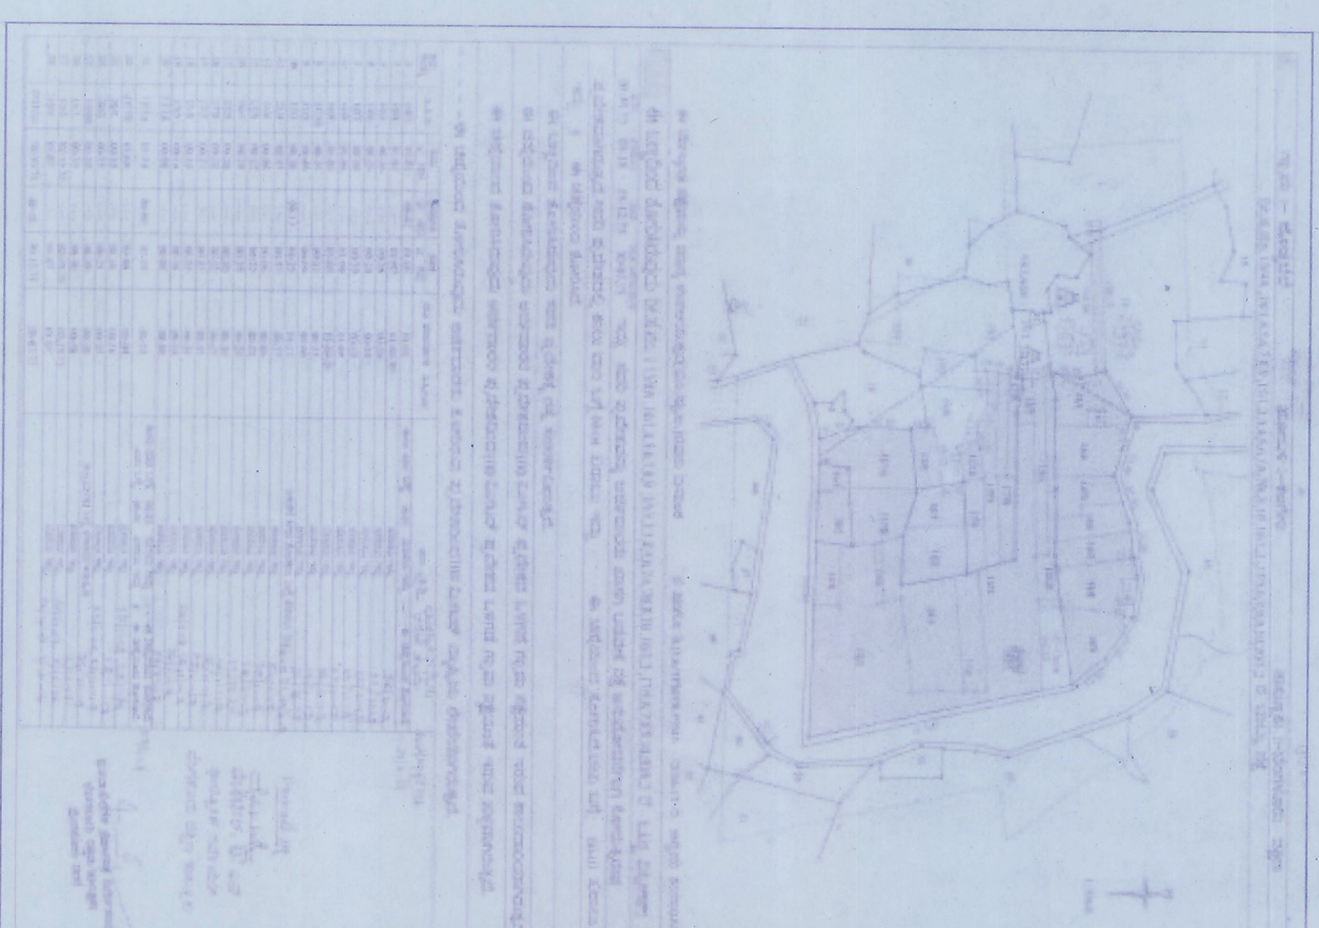

LAND USE ANALYSIS	Area (sq.m)	%
1 RESIDENTIAL	66918.12	54.77%
2 PARK & OS	21050.93	17.23%
3 ROAD & PATHWAY	34219.70	28.00%
TOTAL	122188.75	100.00%

PROJECT TITLE:	PROVISIONAL RESIDENTIAL LAYOUT PLAN AT Sl No 134A, 141, 144, 145, 146, 147, 148, 149, 150, 151, 152, 153, 154, 155, 156, 158, 161, 162, 175, 176, 177, 178, 179, 1710, 157A, 157B, 201, 202, DODDABELE VILLAGE, KENGERI HOBLI, BANGALORE.
OWNER SIGNATURE	[Signature]
DATE	03-09-2021

COMMISSIONER	[Signature]
TOWN PLANNING MEMBER	[Signature]
DEPUTY DIRECTOR	[Signature]
JOINT DIRECTOR	[Signature]
ASSISTANT ENGINEER	[Signature]
ASSISTANT ENGINEER	[Signature]

BANGALORE DEVELOPMENT AUTHORITY
TOWN PLANNING SECTION
T-Crowdsell Road, Kurnara Park, West Bangalore-20