


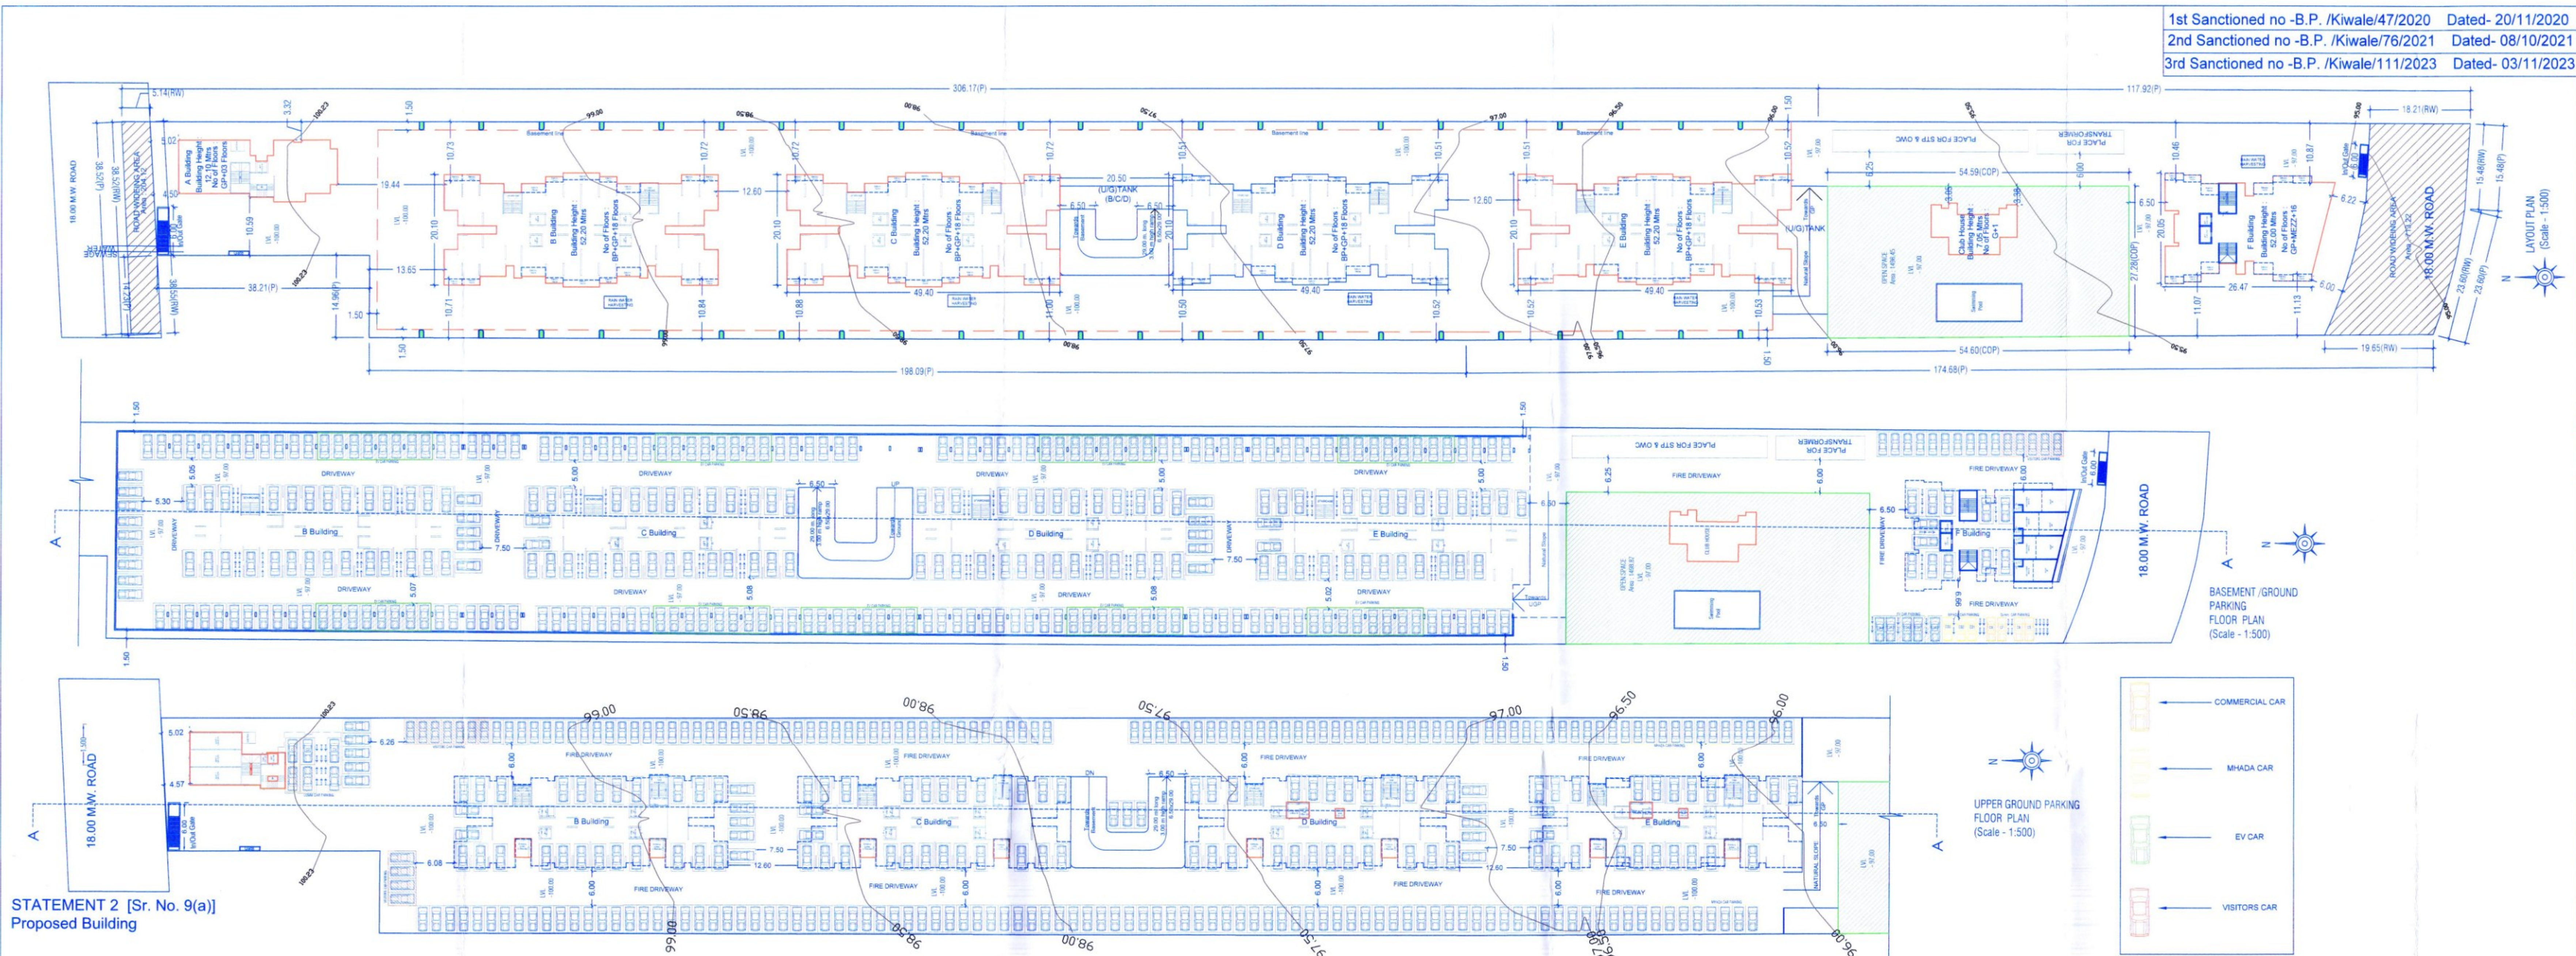

STATEMENT 2 [Sr. No. 9(a)]
Proposed Building

FSI STATEMENT OF (A BUILDING) As Per UDPR 2020

FLOORS	FSI AREA	RESIDENTIAL AREA	COMMERCIAL AREA	PAID	UNPAID	TEENEMENTS	TOTAL FSI AREA
GROUND FLOOR PARKING	133.985	0.00	0.00	0.00	0	0	133.985
FIRST FLOOR	71.295	205.029	0.00	0.00	3.24	1	280.324
SECOND FLOOR	0.00	260.247	0.00	0.00	2	2	260.247
THIRD FLOOR	0.00	260.247	0.00	0.00	2	2	260.247
TOTAL	265.280	725.523	0.00	0.00	3.24	5.00	994.047

FSI STATEMENT OF (B BUILDING) As Per UDPR 2020

FLOORS	FSI AREA	RESIDENTIAL AREA	COMMERCIAL AREA	PAID	UNPAID	TEENEMENTS	TOTAL FSI AREA














