


SY. NO. 64

NALA KUNWAR 20

LANDSCAPE AND WATER BODY CASCADE

BUILDINGS OF KANARWADI WARD

KUNARWADI WARD

EXIST. ROAD

PROPOSED ROAD

18.50




38.20

6.40

552

553

0 1200

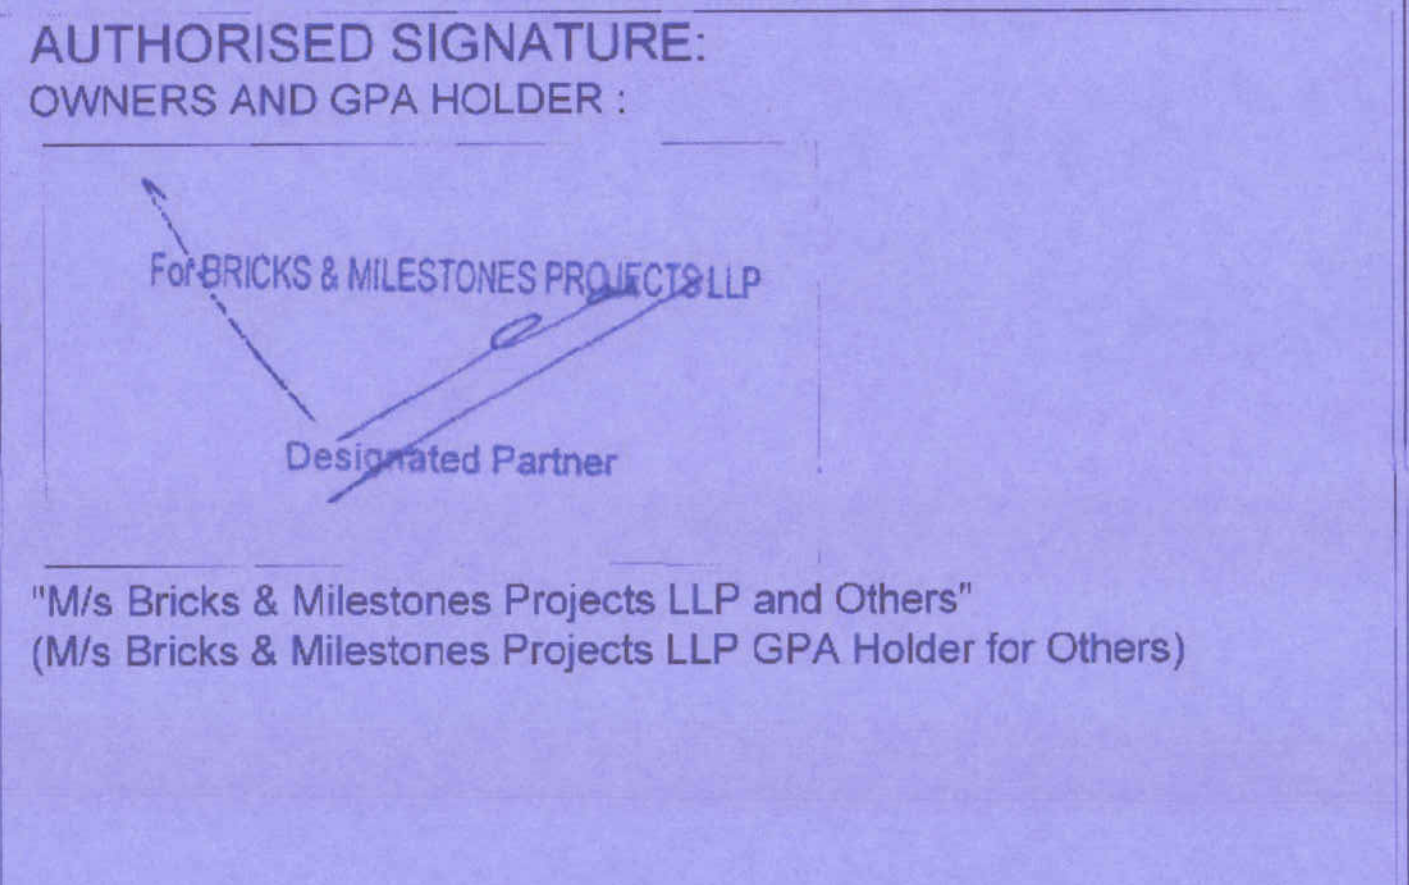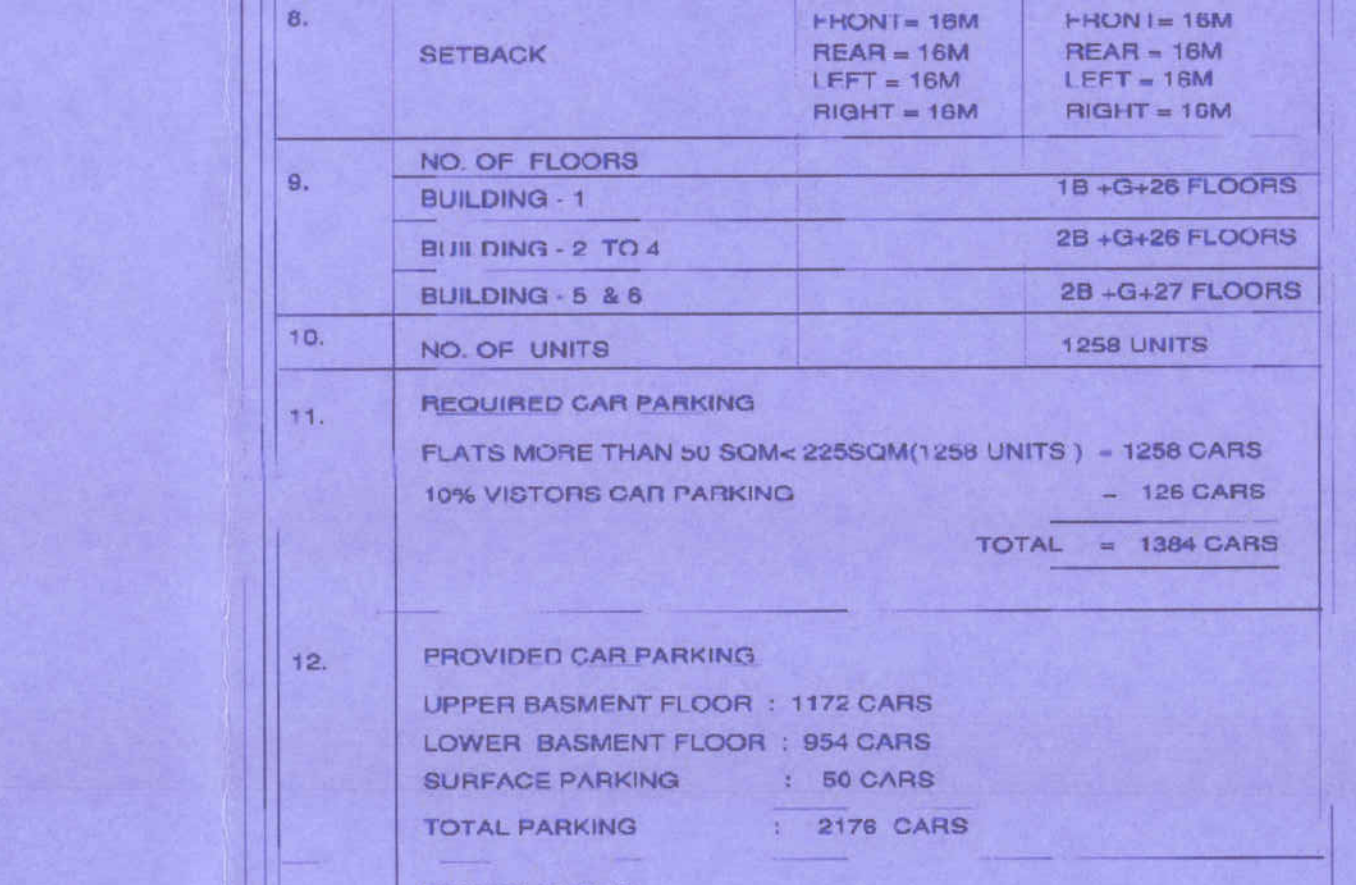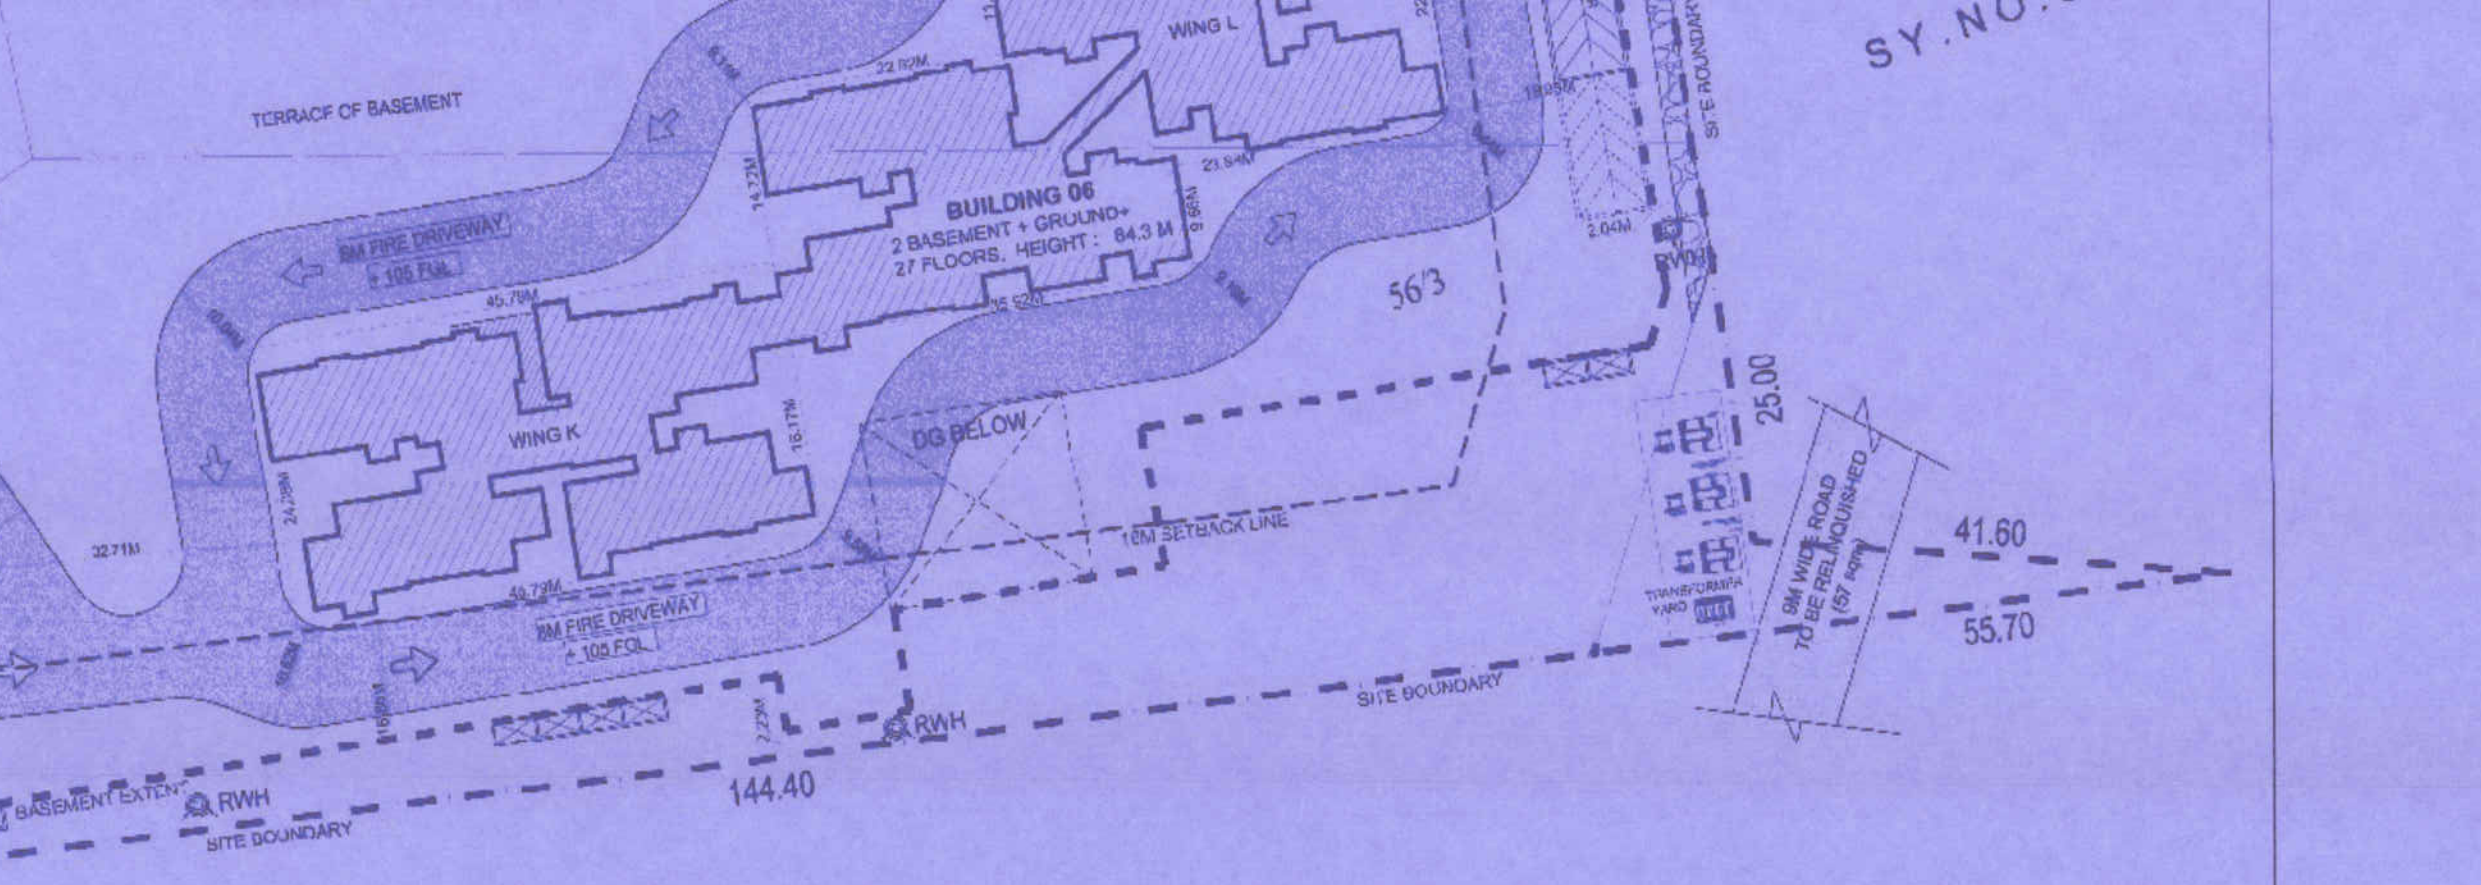

SCALE : 1:650

ORIENTATION : 



**BANGALORE DEVELOPMENT AUTHORITY
TOWN PLANNING SECTION**

T-Chowdiah Road, Kumara Park West, Bangalore-20.