

REHAB BLDG - 1 FLOOR	NO. OF TENEMENT										TOTAL	TOTAL COAST AREA (A)	STAIRCASE AREA (B)	METER RM AREA (C)	REFUGE B.U.A (D)	FUNCTIONIBLE B.U.A (E)	NON ELIGIBLE COMM AREA (F)	SALE RESI. AREA (G)	REHAB COMP. AREA (H) = A+B+C+D+E+F+G	PASSAGE (I)	AMENITY (J)	SOCIAL AMENITY (K)	REHAB B.U.A L=(H+I+J+K)
	Rehab	PVC	Social Amenity	Amenity	Society Office	Sale Shop	Rehab Shop	Community Hall	Sale Resi.	Sale Resi.													
GROUND FLOOR	-	-	4	-	-	1	10	1	-	16	633.31	91.56	53.16	-	-	19.32	-	480.27	111.91	63.86	151.26	142.52	
1st FLOOR	-	19	-	-	-	-	-	-	-	19	814.34	91.56	-	-	-	722.78	-	111.91	-	-	-	811.59	
2nd FLOOR	18	-	-	-	-	-	-	-	-	18	591.46	91.56	-	-	-	790.90	-	124.62	-	-	-	676.28	
3rd FLOOR	18	-	-	-	-	-	-	-	-	18	591.46	91.56	-	-	-	790.90	-	124.62	-	-	-	676.28	
TOTAL	36	19	4	-	-	1	10	1	-	71	3230.87	366.24	53.16	-	19.32	-	2791.85	472.04	63.86	151.26	2104.87		

REHAB BLDG - 1 FLOOR	NO. OF TENEMENT										TOTAL	TOTAL COAST AREA (A)	STAIRCASE AREA (B)	METER RM AREA (C)	REFUGE B.U.A (D)	FUNCTIONIBLE B.U.A (E)	NON ELIGIBLE COMM AREA (F)	SALE RESI. AREA (G)	REHAB COMP. AREA (H) = A+B+C+D+E+F+G	PASSAGE (I)	AMENITY (J)	SOCIAL AMENITY (K)	REHAB B.U.A L=(H+I+J+K)
	Rehab	PVC	Social Amenity	Amenity	Society Office	P.A.P	Rehab Shop	Community Hall	Sale Resi.	Sale Resi.													
GROUND FLOOR	-	-	1	-	-	-	10	1	-	12	377.78	26.97	53.86	-	-	8.30	-	286.65	66.47	62.80	38.19	116.19	
1st FLOOR	6	3	-	-	-	-	-	2	-	11	483.91	29.97	-	-	-	8.30	-	433.94	66.47	66.89	-	567.20	
2nd FLOOR	14	-	-	-	-	-	-	-	-	14	673.14	62.46	-	-	-	8.30	-	610.88	97.96	-	-	708.84	
3rd FLOOR	14	-	-	-	-	-	-	-	-	14	673.14	62.46	-	-	-	8.30	-	610.88	97.96	-	-	708.84	
TOTAL	34	3	1	-	-	-	10	3	-	61	3237.97	154.86	53.86	-	8.30	-	1900.95	332.88	159.69	38.19	1430.21		

REHAB BLDG - 1 FLOOR	NO. OF TENEMENT										TOTAL	TOTAL COAST AREA (A)	STAIRCASE AREA (B)	METER RM AREA (C)	REFUGE B.U.A (D)	FUNCTIONIBLE B.U.A (E)	NON ELIGIBLE COMM AREA (F)	SALE RESI. AREA (G)	REHAB COMP. AREA (H) = A+B+C+D+E+F+G	PASSAGE (I)	AMENITY (J)	SOCIAL AMENITY (K)	REHAB B.U.A L=(H+I+J+K)
	Rehab	PVC	Social Amenity	Amenity	Society Office	P.A.P	Rehab Shop	Community Hall	Sale Resi.	Sale Resi.													
GROUND FLOOR	-	-	5	4	2	-	-	-	-	11	554.91	83.40	54.77	-	-	-	-	456.74	107.98	187.78	161.00	0.00	
1st FLOOR	-	16	-	-	-	-	-	-	-	16	677.15	63.40	-	-	-	-	-	613.75	101.61	-	-	512.14	
2nd FLOOR	17	-	-	-	-	-	-	-	-	17	824.46	63.40	-	-	-	-	-	761.06	118.60	-	-	642.46	
3rd FLOOR	17	-	-	-	-	-	-	-	-	17	824.46	63.40	-	-	-	-	-	761.06	118.60	-	-	642.46	
TOTAL	34	16	5	4	2	-	-	-	-	61	2890.98	253.60	34.77	-	-	-	-	2592.61	446.77	187.78	161.00	1797.06	


REHAB BLDG - 1 FLOOR	NO. OF TENEMENT										TOTAL	TOTAL COAST AREA (A)	STAIRCASE AREA (B)	METER RM AREA (C)	REFUGE B.U.A (D)	FUNCTIONIBLE B.U.A (E)	NON ELIGIBLE COMM AREA (F)	SALE RESI. AREA (G)	REHAB COMP. AREA (H) = A+B+C+D+E+F+G	PASSAGE (I)	AMENITY (J)	SOCIAL AMENITY (K)	REHAB B.U.A L=(H+I+J+K)
	Rehab	PVC	Social Amenity	Amenity	Society Office	Sale Shop	Community Hall	Sale Resi.	Sale Resi.	Sale Resi.													
WING - A	36	19	4	-	-	1	10	1	-	71	3230.87	366.24	53.16	-	19.32	-	2791.85	472.04	63.86	151.26	2104.87		
WING - B	34	3	1	-	-	-	10	3	-	51	3237.97	154.86	53.86	-	8.30	-	1900.95	332.88	159.69	38.19	1430.21		
WING - C	34	16	5	4	2	-	-	-	-	61	2890.98	253.60	34.77	-	-	-	2592.61	446.77	187.78	161.00	1797.06		
TOTAL	104	38	10	4	2	1	20	4	-	183	8719.32	804.70	141.79	-	27.62	-	7385.41	1251.67	411.35	350.45	5331.94		

AS PER REVISED REG. 44 OF DCPR 2034										
TENEMENT CARPET AREA	NO. OF TENEMENT	TOTAL								
	WING - D	WING - E	WING - F	WING - G	WING - H	WING - I	WING - J	WING - K		
BELOW 45.00	04	04	04	04	NIL	NIL	02	16		34
45.00 - 60.00	NIL		NIL							
60.00 - 90.00	NIL		NIL							
ABOVE 90.00	NIL		NIL							
TOTAL	04	04	04	04	NIL	NIL	02	16		34


PARKING STATEMENT FOR SALE RESIDENTIAL WING - D, E, F, G, H, I, J, K			
REQUIRED PARKING			
USERS	NO. OF FLATS	PARKING REQ.	NO. OF CARS
LESS THAN 45.00	34	1 FOR 8	4.25
45.00-60.00	NIL	1 FOR 4	NIL
60.00-90.00	NIL	1 FOR 2	NIL
ABOVE 90.00	NIL	1 FOR 1	NIL
TOTAL	34		4.25
VISITOR'S PARKING 10% =			0.43
TOTAL PARKING REQUIRED FOR RESI =			4.68 NOS
TOTAL PARKING REQUIRED FOR WING D, E, F, G, H, I, J, K			4.68
SAY			5 Nos.
TOTAL PARKING PROPOSED			714 Nos.

PARKING STATEMENT FOR REHAB RESIDENTIAL WING - A, B & C			
REQUIRED PARKING FOR REHAB			
USERS	NO. OF FLATS	PARKING REQ.	NO. OF CARS
LESS THAN 45.00	142	1 FOR 8	17.75
45.00-60.00	NIL	1 FOR 2	NIL
60.00-90.00	NIL	1 FOR 1	NIL
ABOVE 90.00	NIL	2 FOR 1	NIL
TOTAL	142		17.75
VISITOR'S PARKING 10% =			1.77
TOTAL PARKING REQUIRED FOR RESI =			19.52 NOS
TOTAL PARKING REQUIRED FOR WING A, B & C (1+2)			29.52
SAY			30 Nos.
TOTAL PARKING PROPOSED			170 Nos.


PARKING STATEMENT (COMMERCIAL)			
TOTAL BUILT UP AREA FOR SHOPS =	324.52 SQ.MTS		
ONE PARKING SPACE FOR EVERY 40.00 SQ.MTS OF FLOOR AREA UP TO 800 SQ.MT =	8 NOS		
10% VISITORS PARKING =	2 NOS		
TOTAL A+B =	10 NOS		

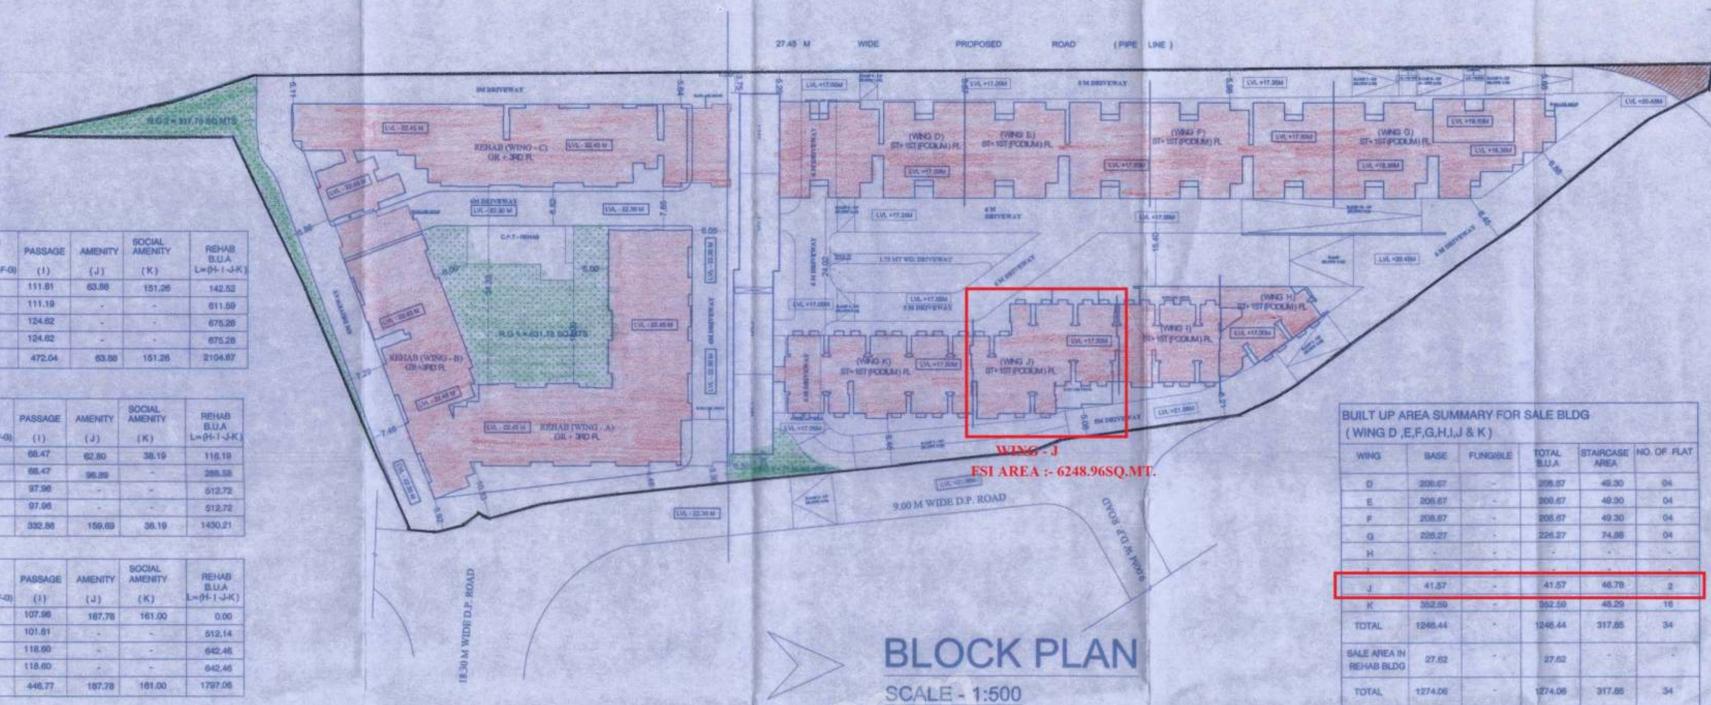

BUILT UP AREA SUMMARY FOR SALE BLDG (WING D, E, F, G, H, I, J & K)					
WING	BASE	FUNCTIONIBLE	TOTAL B.U.A	STAIRCASE AREA	NO. OF FLAT
E	208.67	-	208.67	49.30	04
F	208.67	-	208.67	49.30	04
H	-	-	-	-	-
J	41.57	-	41.57	46.78	2
K	352.56	-	352.56	48.25	16
TOTAL	1248.44	-	1248.44	317.85	34
SALE AREA IN REHAB BLDG	27.62	-	27.62	-	-
TOTAL	1276.06	-	1276.06	317.85	34

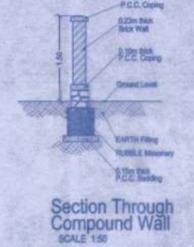

REHAB COMP.	REHAB B.U.A
7345.41	5331.94

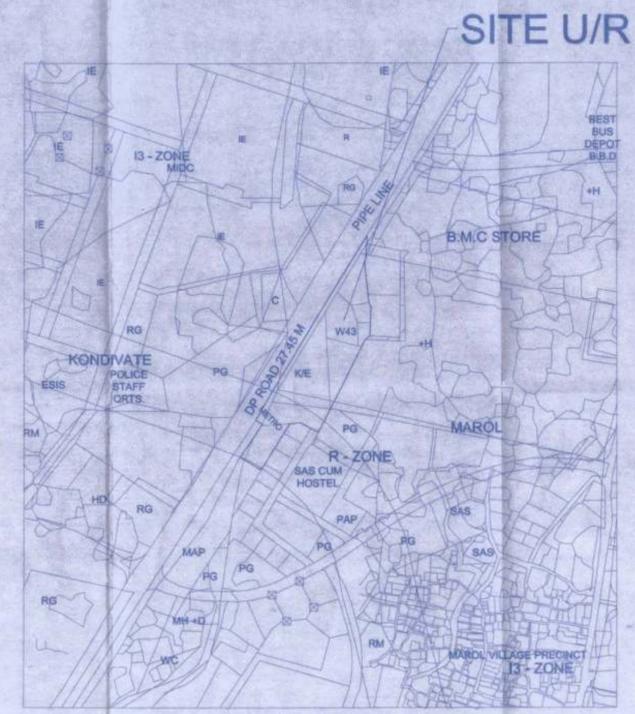

PROFORMA - A	SQ.MT.
1. AREA STATEMENT	
1.1. UNDEVELOPED AREA OF PLOT	13248.96
1.2. AREA OF REHABILITATION IN 2008	NIL
1.3. AREA OF REHAB. PLAN	NIL
1.4. AREA OF D.P. ROAD	NIL
2. DEDUCTIONS FOR:	
2.1. FOR REHABILITATION ROAD AREA	204.34
2.2. 15% OF REHAB. ROAD AREA TO BE HATCHED OVER (15% OF 204.34)	30.65
2.3. REHABILITATION ROAD AREA TO BE HATCHED OVER (15% OF 204.34)	30.65
2.4. FOR AMENITY AREA	288.75
2.5. AREA OF AMENITY PROVISIONS TO BE HATCHED OVER AS PER DCPR 1405	
