






LOCATION PLAN N.T.S.



**For of Statement 2**  
**Building Wise FSI Statement**

Building	RESI. FSI	TENEMENTS	TOTAL FSI AREA
WING - A	2788.32	24	2788.32
WING - B	1434.93	12	1434.93
WING - C	718.53	6	718.53
<b>TOTAL</b>	<b>4941.78</b>	<b>42.00</b>	<b>4941.78</b>

**PARKING CALCULATION - COMMERCIAL & RESIDENTIAL**

TYPE	CARPET AREA / BUILD	UNIT	PROP	BY RULE	RECD	BY RULE	RECD
RESIDENTIAL	4050	2	0	1	0	2	0
RESIDENTIAL	80-50	1	42	1	42	1	42
COMMERCIAL	0.00	100	0	2	0	8	0
<b>TOTAL</b>					42		42
<b>VISITOR PARKING</b>							
<b>TOTAL</b>					42		42
<b>RECD (NOS)</b>					44		44
<b>PROV (NOS)</b>					70		70

NOTE: Reg. No. 8 (VI) Page No. 558 Composite Parking - 8 Score = 1 Car  
 EV CHARGING PROVISION FOR 30% OF TOTAL PARKING = 44 X 0.30 = 13.20 SAY 14 NOS.

**WING - A - WATER CALCULATIONS**

TASK	CARPET AREA / FSI (M <sup>2</sup> )	REQUIRED CAPACITY (LIT)	PROPOSED CAPACITY (LIT)
Rel. + Comm.	18200.00	18000.00	18000.00
CHWT	10000.00	10000.00	10000.00
<b>TOTAL</b>	<b>28200.00</b>	<b>28000.00</b>	<b>28000.00</b>
2.00 Times CHWT	32400.00	32400.00	32400.00
Fire Requirement	0.00	0.00	0.00
<b>TOTAL</b>	<b>32400.00</b>	<b>32400.00</b>	<b>32400.00</b>

**WING - B - WATER CALCULATIONS**

TASK	CARPET AREA / FSI (M <sup>2</sup> )	REQUIRED CAPACITY (LIT)	PROPOSED CAPACITY (LIT)
Rel. + Comm.	8100.00	8000.00	8000.00
CHWT	10000.00	10000.00	10000.00
<b>TOTAL</b>	<b>18100.00</b>	<b>18000.00</b>	<b>18000.00</b>
2.00 Times CHWT	16200.00	16200.00	16200.00
Fire Requirement	0.00	0.00	0.00
<b>TOTAL</b>	<b>16200.00</b>	<b>16200.00</b>	<b>16200.00</b>

**WING - C - WATER CALCULATIONS**

TASK	CARPET AREA / FSI (M <sup>2</sup> )	REQUIRED CAPACITY (LIT)	PROPOSED CAPACITY (LIT)
Rel. + Comm.	4550.00	4500.00	4500.00
CHWT	10000.00	10000.00	10000.00
<b>TOTAL</b>	<b>14550.00</b>	<b>14500.00</b>	<b>14500.00</b>
2.00 Times CHWT	8100.00	8100.00	8100.00
Fire Requirement	0.00	0.00	0.00
<b>TOTAL</b>	<b>8100.00</b>	<b>8100.00</b>	<b>8100.00</b>

**For of Statement 2**  
**FLOOR WISE FSI STATEMENT - WING - A**

FLOOR	RESI. FSI	TENEMENTS	TOTAL FSI AREA
BASMENT FLOOR	0.00	0	0.00
GROUND FLOOR	9.00	0	9.00
1st FLOOR	483.22	4	483.22
2nd FLOOR	483.22	4	483.22
3rd FLOOR	483.22	4	483.22
4th FLOOR	483.22	4	483.22
5th FLOOR	483.22	4	483.22
6th FLOOR	483.22	4	483.22
<b>TOTAL</b>	<b>2788.32</b>	<b>24</b>	<b>2788.32</b>

**For of Statement 2**  
**FLOOR WISE FSI STATEMENT - WING - B**



FLOOR	RESI. FSI	TENEMENTS	TOTAL FSI AREA
BASMENT FLOOR	0.00	0	0.00
GROUND FLOOR	48.27	0	48.27
1st FLOOR	483.22	4	483.22
2nd FLOOR	483.22	4	483.22
3rd FLOOR	483.22	4	483.22
<b>TOTAL</b>	<b>1434.93</b>	<b>12</b>	<b>1434.93</b>

**For of Statement 2**  
**FLOOR WISE FSI STATEMENT - WING - C**

FLOOR	RESI. FSI	TENEMENTS	TOTAL FSI AREA
BASMENT FLOOR	0.00	0	0.00
GROUND FLOOR	9.00	0	9.00
1st FLOOR	483.22	4	483.22
2nd FLOOR	246.31	2	246.31
<b>TOTAL</b>	<b>718.53</b>	<b>6</b>	<b>718.53</b>



**FORM OF STATEMENT - 1**  
 (SR. NO. 8 (a)(ii))

EXISTING BUILDING NO.	FLOOR	PLINTH AREA	AREA OF EXISTING BUILDING	USE / OCCUPANCY OF FLOOR
N/A	N/A	N/A	N/A	N/A

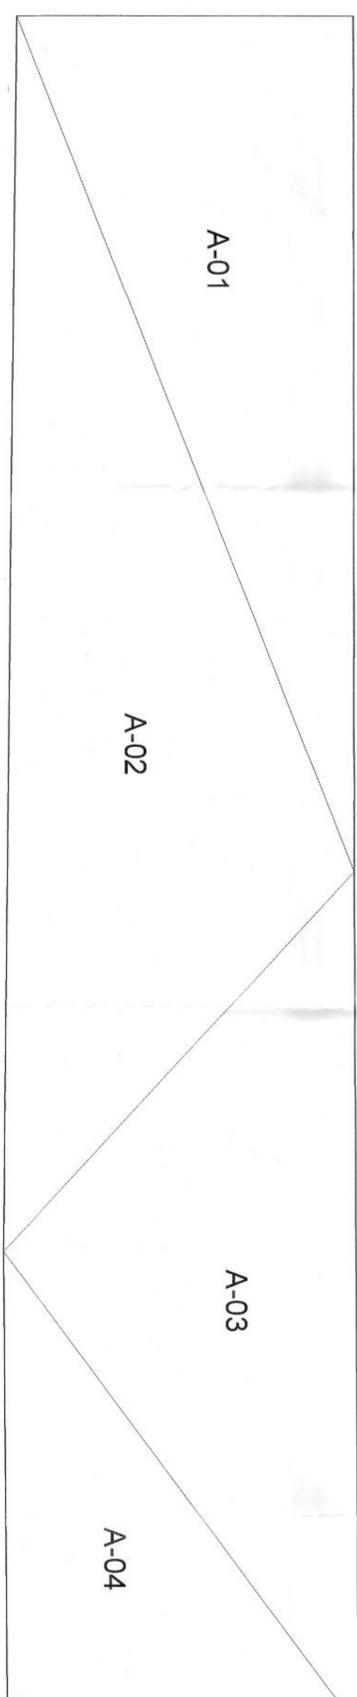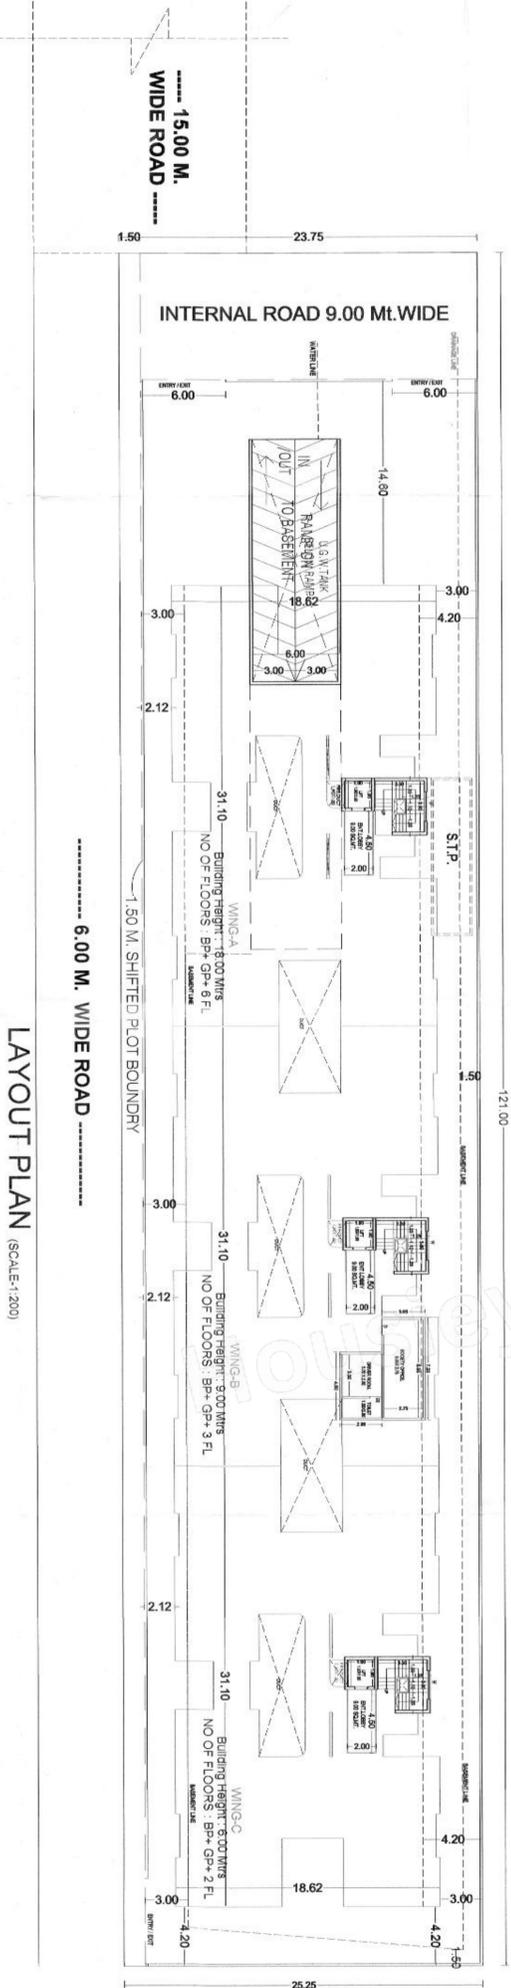

**Triangulation**  
 (Scale - 1:200)

Triangle	Area
A-01	716.80
A-02	1094.83
A-03	750.38
A-04	391.03
<b>Total Plot</b>	<b>2922.72</b>

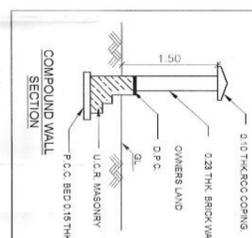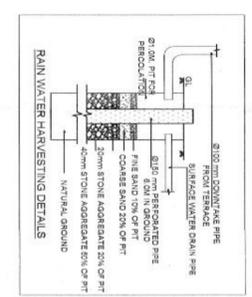


**Project Details:**  
 PROJECT NO: 592  
 HISSA NO: 1075  
 PLOT NO: 1075  
 DRAWING NO: 144-2004  
 SHEET NO: 1/4