

Table with columns: BUILDING, FLOORS, COMM, RESI, IND, EDU, INS, MEZZ, BALCONY, TERRACE, LIFT, LIFTWELL, DUCT, VENT, Other, TOTAL. Rows include Building No 1 (Sixth to Eighth Floor), Building No 2 (Second to Fifth Floor), and Building No 3 (Ground Floor).

Table with columns: Index, Basic FSI, Premium FSI, TDR, Incentive FSI, etc. Rows include 1.1 Permissible Index, 1.2 Existing Containment, 1.3 Balance Index, etc.

Table with columns: Description of area utilization, Area reserved for road, Area reserved for ORTR, etc. Rows include 18.00 m D.P. Road Widening, etc.







Table with columns: Building Name, USE, TENAMENT AREA, NO OF TENANTS/UNITS, Required, Transport Vehicle/Ambulance. Rows include Building No 1 (Commercial, Residential), Building No 2 (Commercial, Residential), Building No 3 (Commercial, Residential).

Table with columns: Building Name, Required, Transport Vehicle/Ambulance, Status. Rows include Car/Mini Bus, Scooter, etc.

Table with columns: FLOOR, BLDG.-1, BLDG.-3. Rows include Ground flr., 1st flr., 2nd flr., 3rd flr., 4th flr., 5th flr., 6 Refuge, 7th flr., 8th flr., TOTAL.

Table with columns: SR.NO, NO OF UNITS, DIMENSION IN METER, AREA IN SQ.MT. Rows include RV, TOTAL PLOT AREA.

Table with columns: FLOOR, CAR NO., SCOOTERS. Rows include GR. FLOOR, 1ST FLOOR, 2ND FLOOR, 3RD FLOOR, 4TH FLOOR, TOTAL.

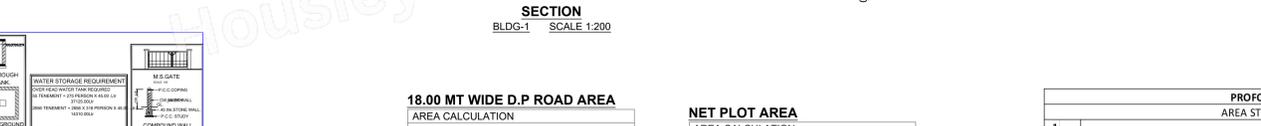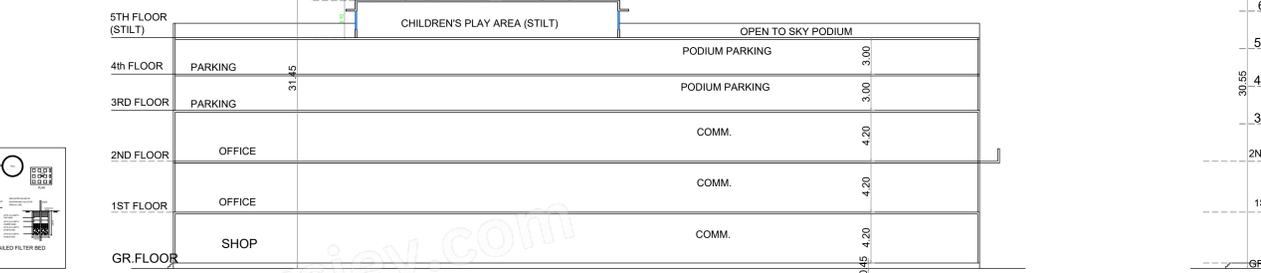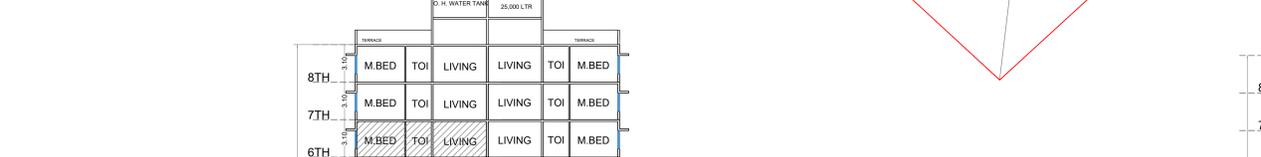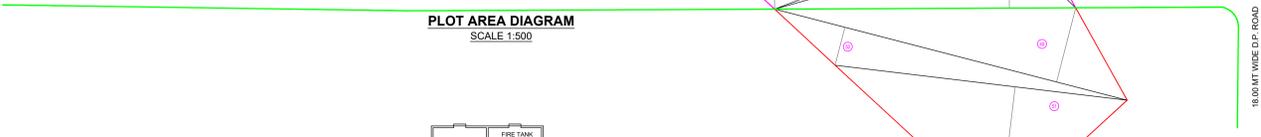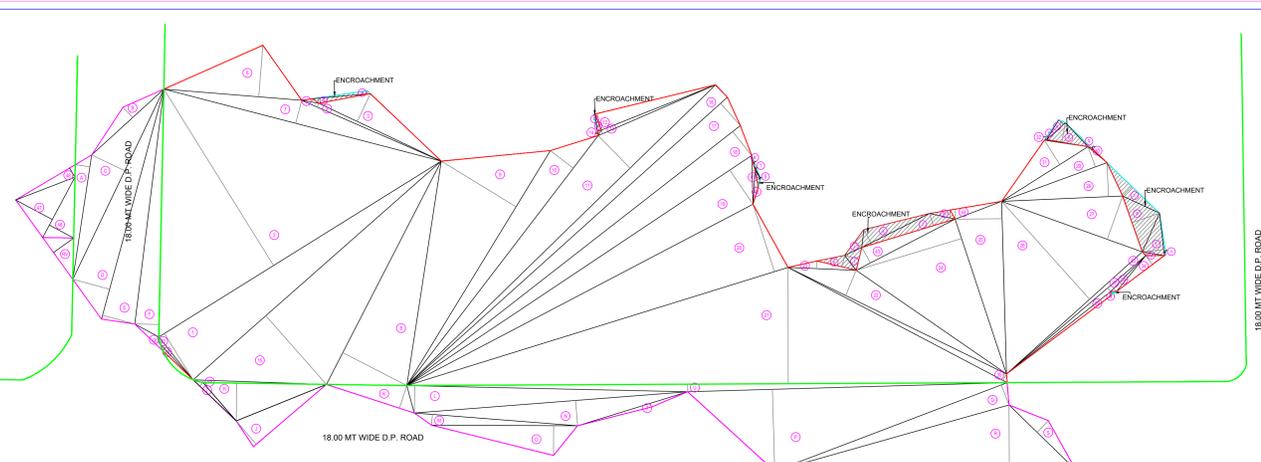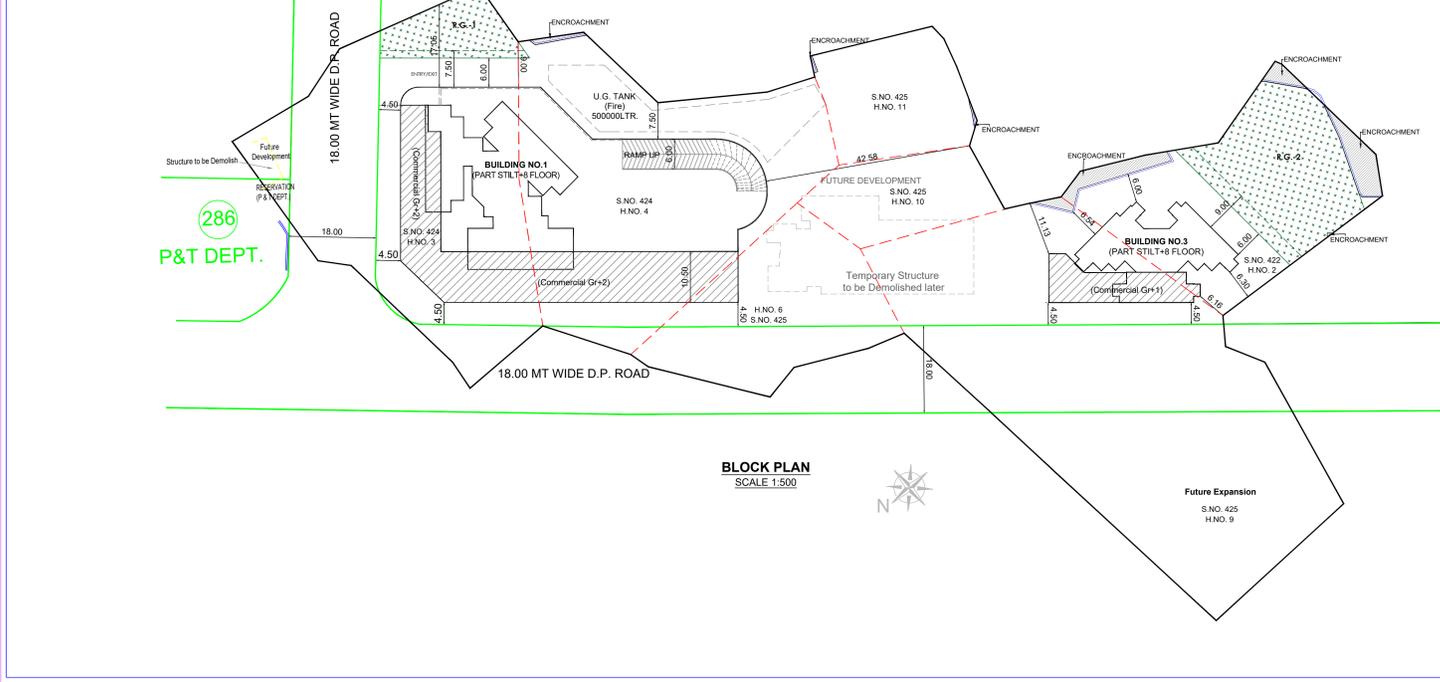

R.G.-1 AREA CALCULATION table with rows for 1/2 X25.29 X 4.53 X1 NO and 1/2 X30.93 X14.72 X1 NO.

R.G.-2 AREA CALCULATION table with rows for 1/2 X33.60 X 7.37 X1 NO through 1/2 X15.80 X 0.32 X1 NO.

TOTAL RG AREA = 284.86 + 794.87 = 1079.73 SQ.MT.





Table with columns: SR.NO, NO OF UNITS, DIMENSION IN METER, AREA IN SQ.MT. Rows include A through U.

Table with columns: SR.NO, NO OF UNITS, DIMENSION IN METER, AREA IN SQ.MT. Rows include 1 through 51.

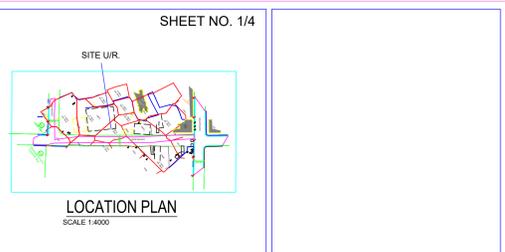


Table with columns: PROFORMA - I AREA STATEMENT. Rows include 1 Area of Plot, 2 Deductions for Proposed D.P./D.P. Road widening, 3 Balance area of plot, 4 Amenity space, 5 Net plot area, 6 Recreational open space, 7 Internal Road area, 8 Plotable area, 9 Built up area with reference to Basic F.S.I., 10 Addition of FSI on payment of premium, 11 In-situ FSI / TDR loading, 12 Total in-situ TDR loading, 13 Total entitlement of FSI, 14 Maximum utilization limit, 15 Total Built-up Area in proposal, 16 F.S.I. Consumed, 17 Area for Inclusive Housing.

Table with columns: SR.NO, NO OF UNITS, DIMENSION IN METER, AREA IN SQ.MT. Rows include 1 through 51.

LEGENDS table listing symbols for various features like Proposed Plot, Existing Plot, etc.

PROFORMA - I AREA STATEMENT text block containing detailed project information, owner details, and site address.