


ONLY FOR THE DEMARCATON AND DEVELOPMENT PURPOSE

SL.NO	SITE NO	AREA(Sqm)
1	1	152.27
2	2	84.00
3	17	144.64
4	18	144.64
5	37	144.64
6	36	106.19
7	39	86.87
8	40	94.07
9	41	101.27
10	42	108.47
11	43	115.66
12	44	97.91
13	45	144.64
14	60	144.00
15	61	245.02
16	62	371.84
17	63	360.41
18	64	388.98
19	65	397.55
20	66	406.12
21	67	501.24
22	68	441.34
23	69	358.49
24	70	393.62
25	71	426.58
26	72	465.09
27	73	358.93
28	74	406.48
29	75	405.79
30	76	408.22
31	77	112.72
32	78	128.49
33	79	125.00
34	80	129.05
35	81	134.62
36	82	140.69
37	83	146.77
38	84	152.84
39	85	158.91
40	86	165.31
41	87	172.10
42	88	178.69
43	89	175.44
44	90	144.00
45	111	155.62
46	112	197.51
47	131	137.70
48	132	143.83
49	133	216.07
50	134	143.90
51	135	210.07
52	136	222.56
53	167	181.18
54	168	175.16
55	177	175.16
56	178	175.16
57	167	175.16
58	168	175.16
59	197	175.16
60	198	175.16
61	207	175.16
62	208	164.06
63	209	160.86
64	210	157.25
65	211	153.84
66	212	150.44
67	213	142.52
68	214	128.77
69	215	114.99
70	216	154.81
71	217	234.99
72	218	227.48
73	219	235.43
74	220	212.98
75	221	241.83
76	222	241.36
77	223	241.36
78	224	241.36
79	225	241.36
80	226	241.36
81	227	241.36
82	228	241.36
83	229	241.36
84	230	140.11
85	242	203.86
86	243	267.54
87	244	247.79
88	245	228.03
89	246	208.27
90	247	403.86
91	248	403.86
92	253	3296.60
93	254	2917.26
94	255	996.90
95	256	394.82
96	257	394.82
97	271	357.96
98	272	267.38
99	288	159.24
100	289	213.50
101	306	207.68
102	306	228.40
103	307	230.45
104	307	232.50
105	309	234.56
106	310	236.62
107	311	238.68
108	312	212.11
109	313	192.14
110	314	225.30
111	315	220.77
112	316	216.24
113	317	211.76
114	318	207.18
115	319	309.53
116	324	307.98
117	325	301.93
TOTAL		32319.28

BIAAPA APPROVED LAYOUT

SL.NO	SURVEY NO	EXTENT	KHARAB	CONVERSION ORDER NO & DATE
1	61	0.39G	---	ALN (De Ku) SR 89/13-14, Dtd- 29/03/2014
2	62	0.39G	---	ALN (De Ku) SR 89/13-14, Dtd- 29/03/2014
3	63	1A-39G	---	ALN (De Ku) SR 89/13-14, Dtd- 29/03/2014
4	71	0.39G	---	ALN (De Ku) SR 25/13-14, Dtd- 19/10/2013
5	72	1A-04G	01	ALN (De Ku) SR 26/13-14, Dtd- 19/10/2013
6	73A	2A-23G	02	APP NO-139236, Dtd- 07/02/2020
7	73B	0.39G	---	LNDC/1000060, Dtd- 19/06/2018
8	83	1A-04G	---	ALN (De Ku) SR 32/13-14, Dtd- 19/10/2013
9	91	1A-04G	---	ALN (De Ku) SR 34/13-14, Dtd- 19/10/2013
10	107 (Old No:10)	1A-17G	01.5	ALN (De Ku) SR 22/2017-18, Dtd- 24/10/2017
11	108	0.17G	---	APP NO-46836, Dtd- 27/11/2019
12	532	2A-23G	04	ALN (De Ku) SR 34/2014-15, Dtd- 21/11/2015
13	534	1A-39G	04	ALN (De Ku) SR 30/2013-14, Dtd- 28/12/2013
14	5317 (Old no 532)	1A-00	---	ALN (De Ku) SR 79/2013-14, Dtd- 29/03/2014
15	5320	0.06G	---	APP NO-139250, Dtd- 07/02/2020
16	5321	1A-07G	---	ALN (De Ku) SR 35/2014-15, Dtd- 21/11/2015
17	553	1A-00	---	ALN (De Ku) SR 105/2013-14, Dtd- 07/07/2014
18	554 (Old no 553)	0.33G	---	ALN (De Ku) SR 77/2013-14, Dtd- 29/03/2014
19	555 (Old no 553)	1A-00	---	ALN (De Ku) SR 106/2013-14, Dtd- 25/06/2014
20	556 (Old no 552)	0.18G	---	ALN (De Ku) SR 108/2013-14, Dtd- 28/06/2014
21	571	1A-00	05	ALN (De Ku) SR 20/2013-14, Dtd- 29/03/2014
22	572	0.20G	---	ALN (De Ku) SR 29/2013-14, Dtd- 19/10/2013
23	573	1A-00	08	ALN (De Ku) SR 23/2013-14, Dtd- 19/10/2013
24	582	1A-29G	03	ALN (De Ku) SR 03/2015-16, Dtd- 22/07/2015
25	583	1A-24G	03	APP NO-149647, Dtd- 27/05/2020
26	593	0.30.08G	---	APP NO-136242, Dtd- 07/02/2020
Total		30A-4.95G	31.5	

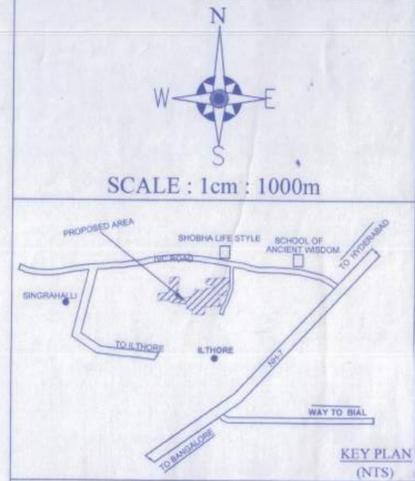

- LEGENDS
- LAYOUT BOUNDARY
 - REVENUE BOUNDARY
 - OVER HEAD TANK (OHT)
 - SEWERAGE TREATMENT PLANT (STP)

LAND - USE ANALYSIS

EXTENT:-ACRES= 30 GUNTAS=06.5(1,22,061.60 SQMT)


SL.NO	LAND USE	Sq.mtr	Percentage
1	RESIDENTIAL	63,529.30	52.05
2	PARK & BUFFER	12,262.87	10.05
3	CA	6,122.54	5.02
4	ROAD	40,146.89	32.88
TOTAL		1,22,061.60	100.00

TITLE:-
DRAFT RESIDENTIAL LAYOUT PLAN IN
SY. No: 6/1,6/2,6/3,7/1,7/2,7/3A,7/3B,8/3,9/1,10/7,10/8,
53/2,53/4,53/17,53/20,53/21,55/3,55/4,55/5,55/6,57/1,57/2,
57/3,58/2,58/3 & 59/3 OF ILLTHORE VILLAGE,
KUNDANA HOBLI,DEVANAHALLI TALUK
OWNER'S

Sri Mr.Mahendra Mishra
Smt.R.Suguna

Sanctioning Authority
A.Venkataramana
Rep by its Authorised Signature
M/s Manyata Developers Pvt Ltd

ENGINEER:
SRIKANTH C.N
BCC/BL/3.6/E-4449/2019-20
ONENESS INFRA TECH
#9/9, 2nd Floor, 5th Cross, 5th Block
Near Bhasyam Circle, Rajajinagar,
Bangalore-560 010
Tel : 080-41141611 Email :info@oitech.co.in
www.oitech.co.in

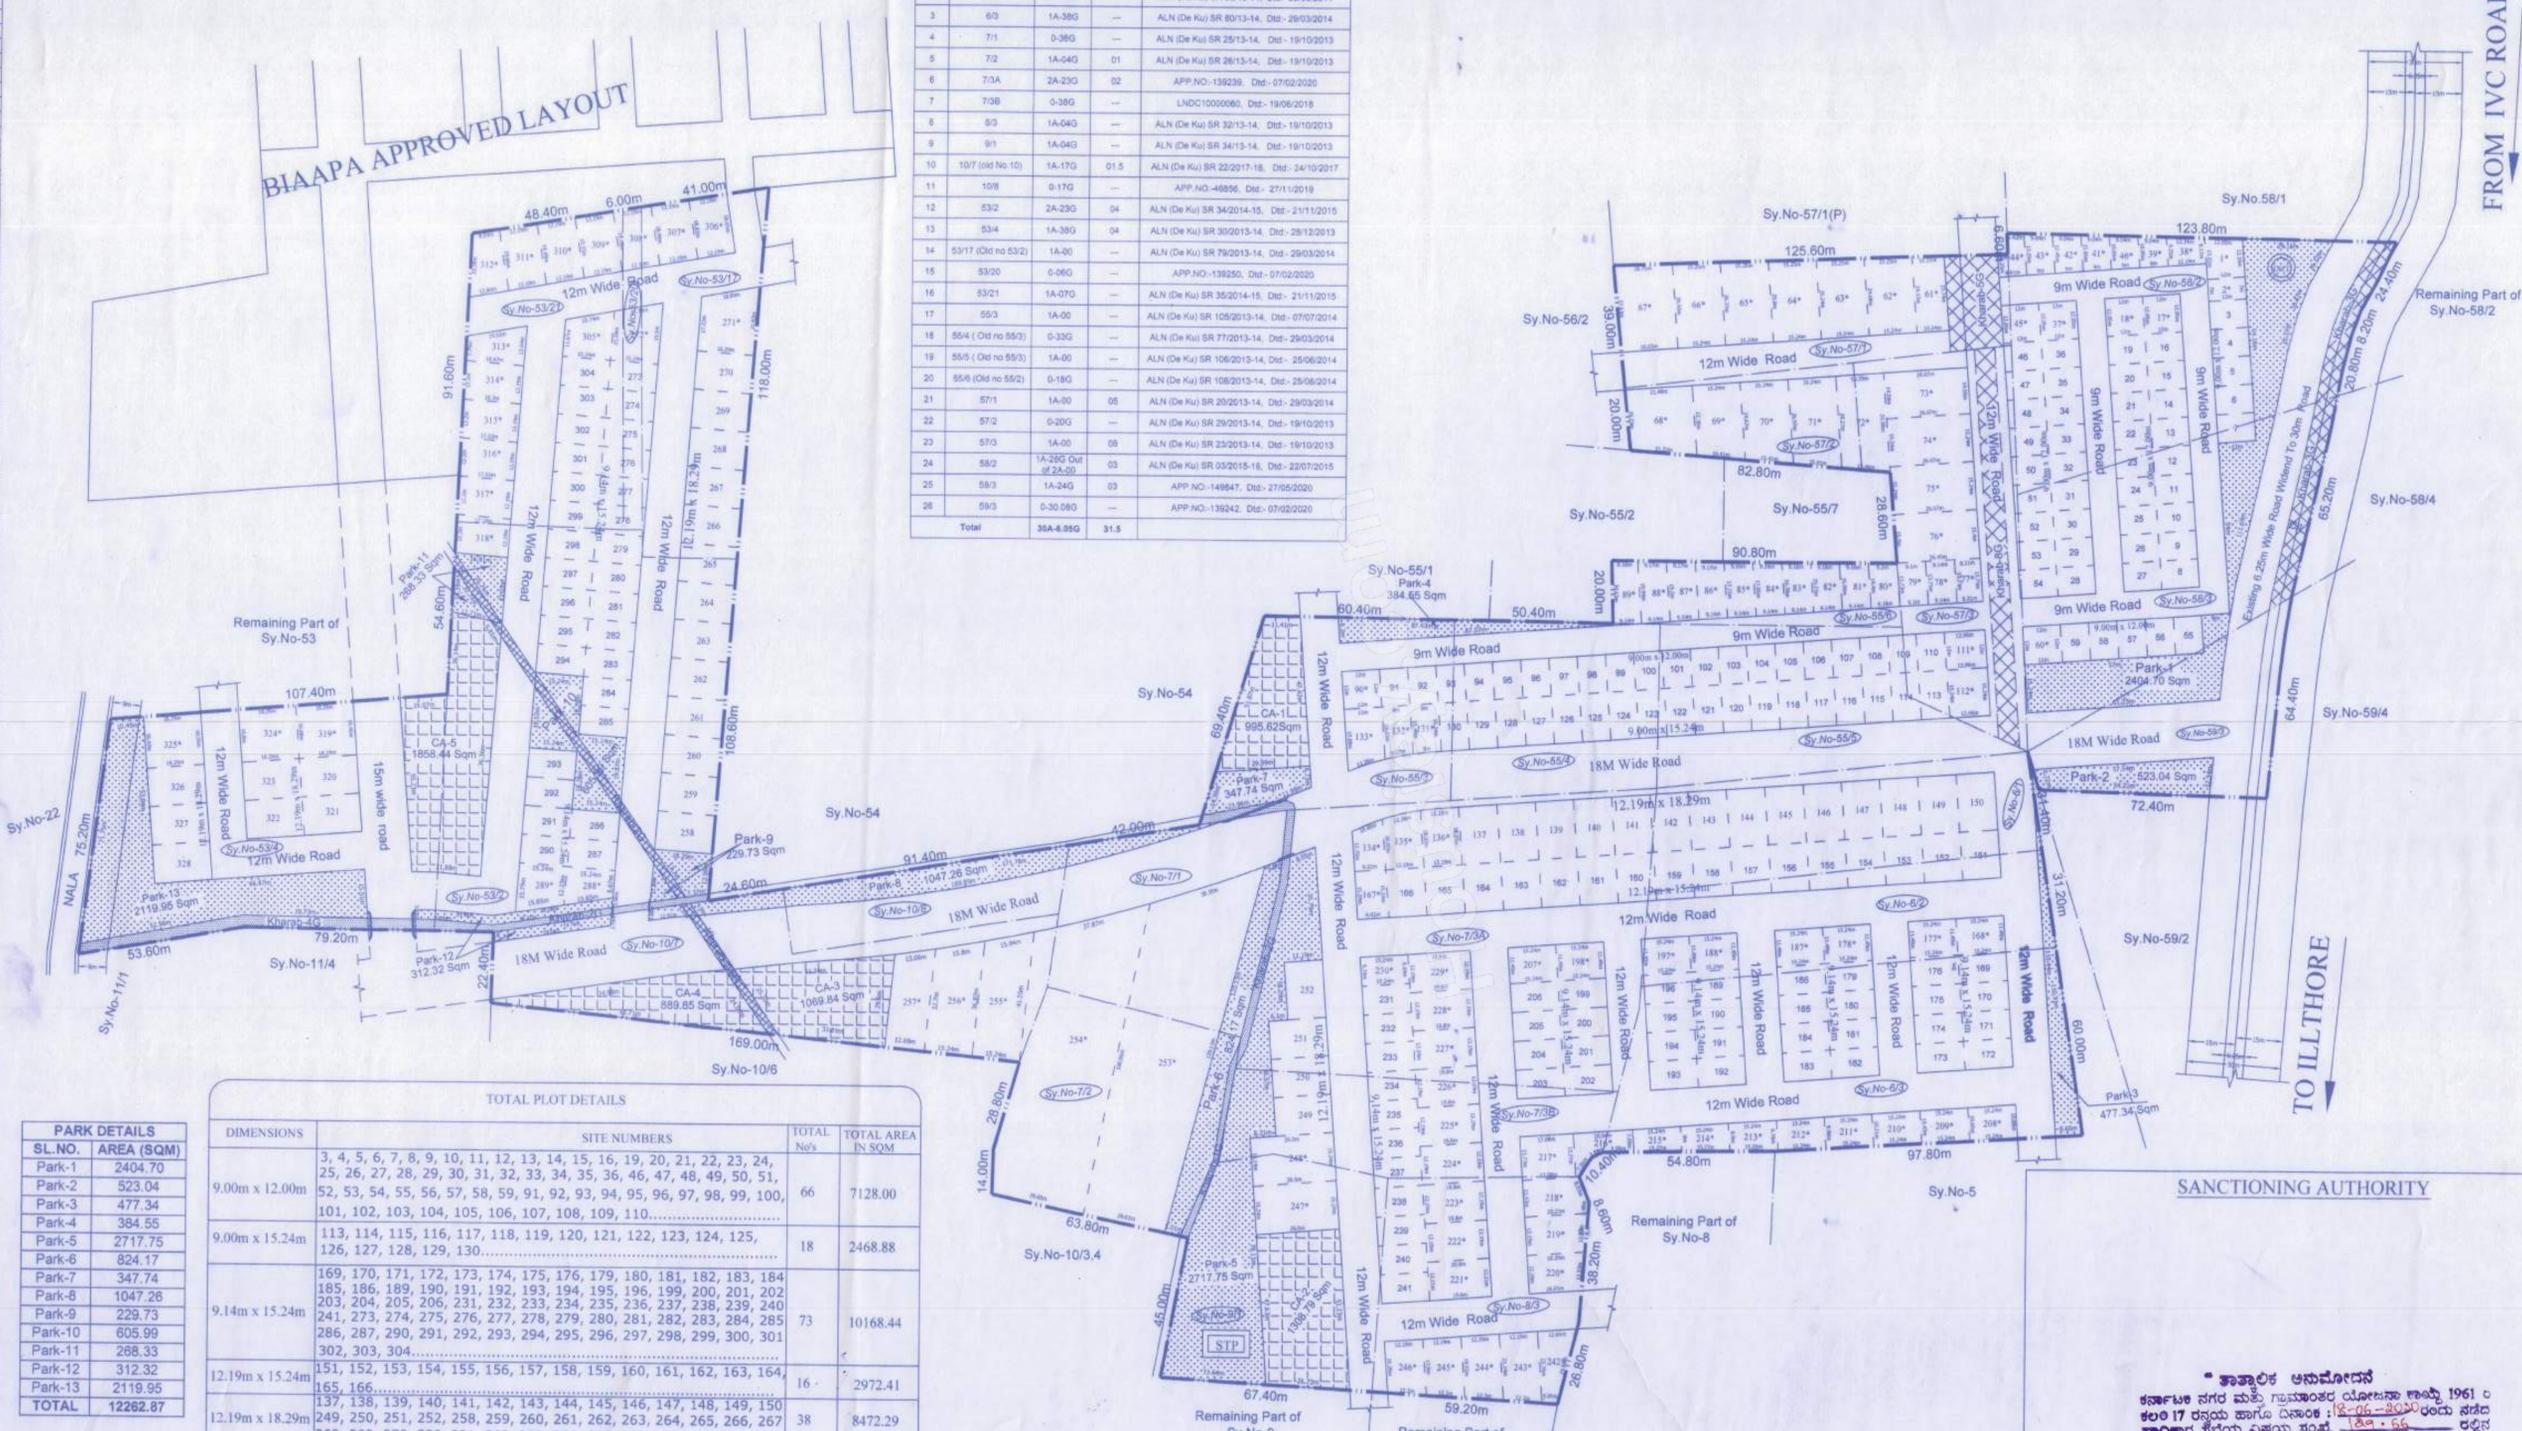

TOTAL PLOT DETAILS

DIMENSIONS	SITE NUMBERS	TOTAL No's	TOTAL AREA IN SQM
9.00m x 12.00m	3, 4, 5, 6, 7, 8, 9, 10, 11, 12, 13, 14, 15, 16, 19, 20, 21, 22, 23, 24, 25, 26, 27, 28, 29, 30, 31, 32, 33, 34, 35, 36, 46, 47, 48, 49, 50, 51, 52, 53, 54, 55, 56, 57, 58, 59, 91, 92, 93, 94, 95, 96, 97, 98, 99, 100, 101, 102, 103, 104, 105, 106, 107, 108, 109, 110.....	66	7128.00
9.00m x 15.24m	113, 114, 115, 116, 117, 118, 119, 120, 121, 122, 123, 124, 125, 126, 127, 128, 129, 130.....	18	2468.88
9.14m x 15.24m	169, 170, 171, 172, 173, 174, 175, 176, 179, 180, 181, 182, 183, 184, 185, 186, 189, 190, 191, 192, 193, 194, 195, 196, 199, 200, 201, 202, 203, 204, 205, 206, 231, 232, 233, 234, 235, 236, 237, 238, 239, 240, 241, 273, 274, 275, 276, 277, 278, 279, 280, 281, 282, 283, 284, 285, 286, 287, 290, 291, 292, 293, 294, 295, 296, 297, 298, 299, 300, 301, 302, 303, 304.....	73	10168.44
12.19m x 15.24m	151, 152, 153, 154, 155, 156, 157, 158, 159, 160, 161, 162, 163, 164, 165, 166.....	16	2972.41
12.19m x 18.29m	137, 138, 139, 140, 141, 142, 143, 144, 145, 146, 147, 148, 149, 150, 249, 250, 251, 252, 258, 259, 260, 261, 262, 263, 264, 265, 266, 267, 268, 269, 270, 320, 321, 322, 323, 326, 327, 328.....	38	8472.29
ODD SITES*	1, 2, 17, 18, 37, 38, 39, 40, 41, 42, 43, 44, 45, 60, 61, 62, 63, 64, 65, 66, 67, 68, 69, 70, 71, 72, 73, 74, 75, 76, 77, 78, 79, 80, 81, 82, 83, 84, 85, 86, 87, 88, 89, 90, 111, 112, 131, 132, 133, 134, 135, 136, 167, 168, 177, 178, 187, 188, 197, 198, 207, 208, 209, 210, 211, 212, 213, 214, 215, 216, 217, 218, 219, 220, 221, 222, 223, 224, 225, 226, 227, 228, 229, 230, 242, 243, 244, 245, 246, 247, 248, 253, 254, 255, 256, 257, 271, 272, 288, 289, 305, 306, 307, 308, 309, 310, 311, 312, 313, 314, 315, 316, 317, 318, 319, 324, 325.....	117	32319.28
TOTAL		328	63,529.30

PARK DETAILS

SL.NO.	AREA (SQM)
Park-1	2404.70
Park-2	523.04
Park-3	477.34
Park-4	384.55
Park-5	2717.75
Park-6	824.17
Park-7	347.74
Park-8	1047.26
Park-9	229.73
Park-10	605.99
Park-11	268.33
Park-12	312.32
Park-13	2119.95
TOTAL	12262.87

CA DETAILS

SL.NO.	AREA (SQM)
CA-1	995.62
CA-2	1308.79
CA-3	1089.84
CA-4	889.85
CA-5	1858.44
TOTAL	6122.54