

NOTE: ALL DIMENSIONS ARE IN METERS



FILE NO. :- PZ/2024/1979 And Other N.W. Schedule Part A & W SHEET NO. :- 5/A


For Plot A and B  
Sanctioned FSI :- 60,282.77  
Permissible FSI:-66,513.70  
Plot Area :- 5,150.09

27.40 M.WIDE S.V ROAD

AMENITY AREA REQUIRED = 580.03 SQ. MT  
AMENITY AREA TO BE PROPOSED = 581.29 SQ. MT

 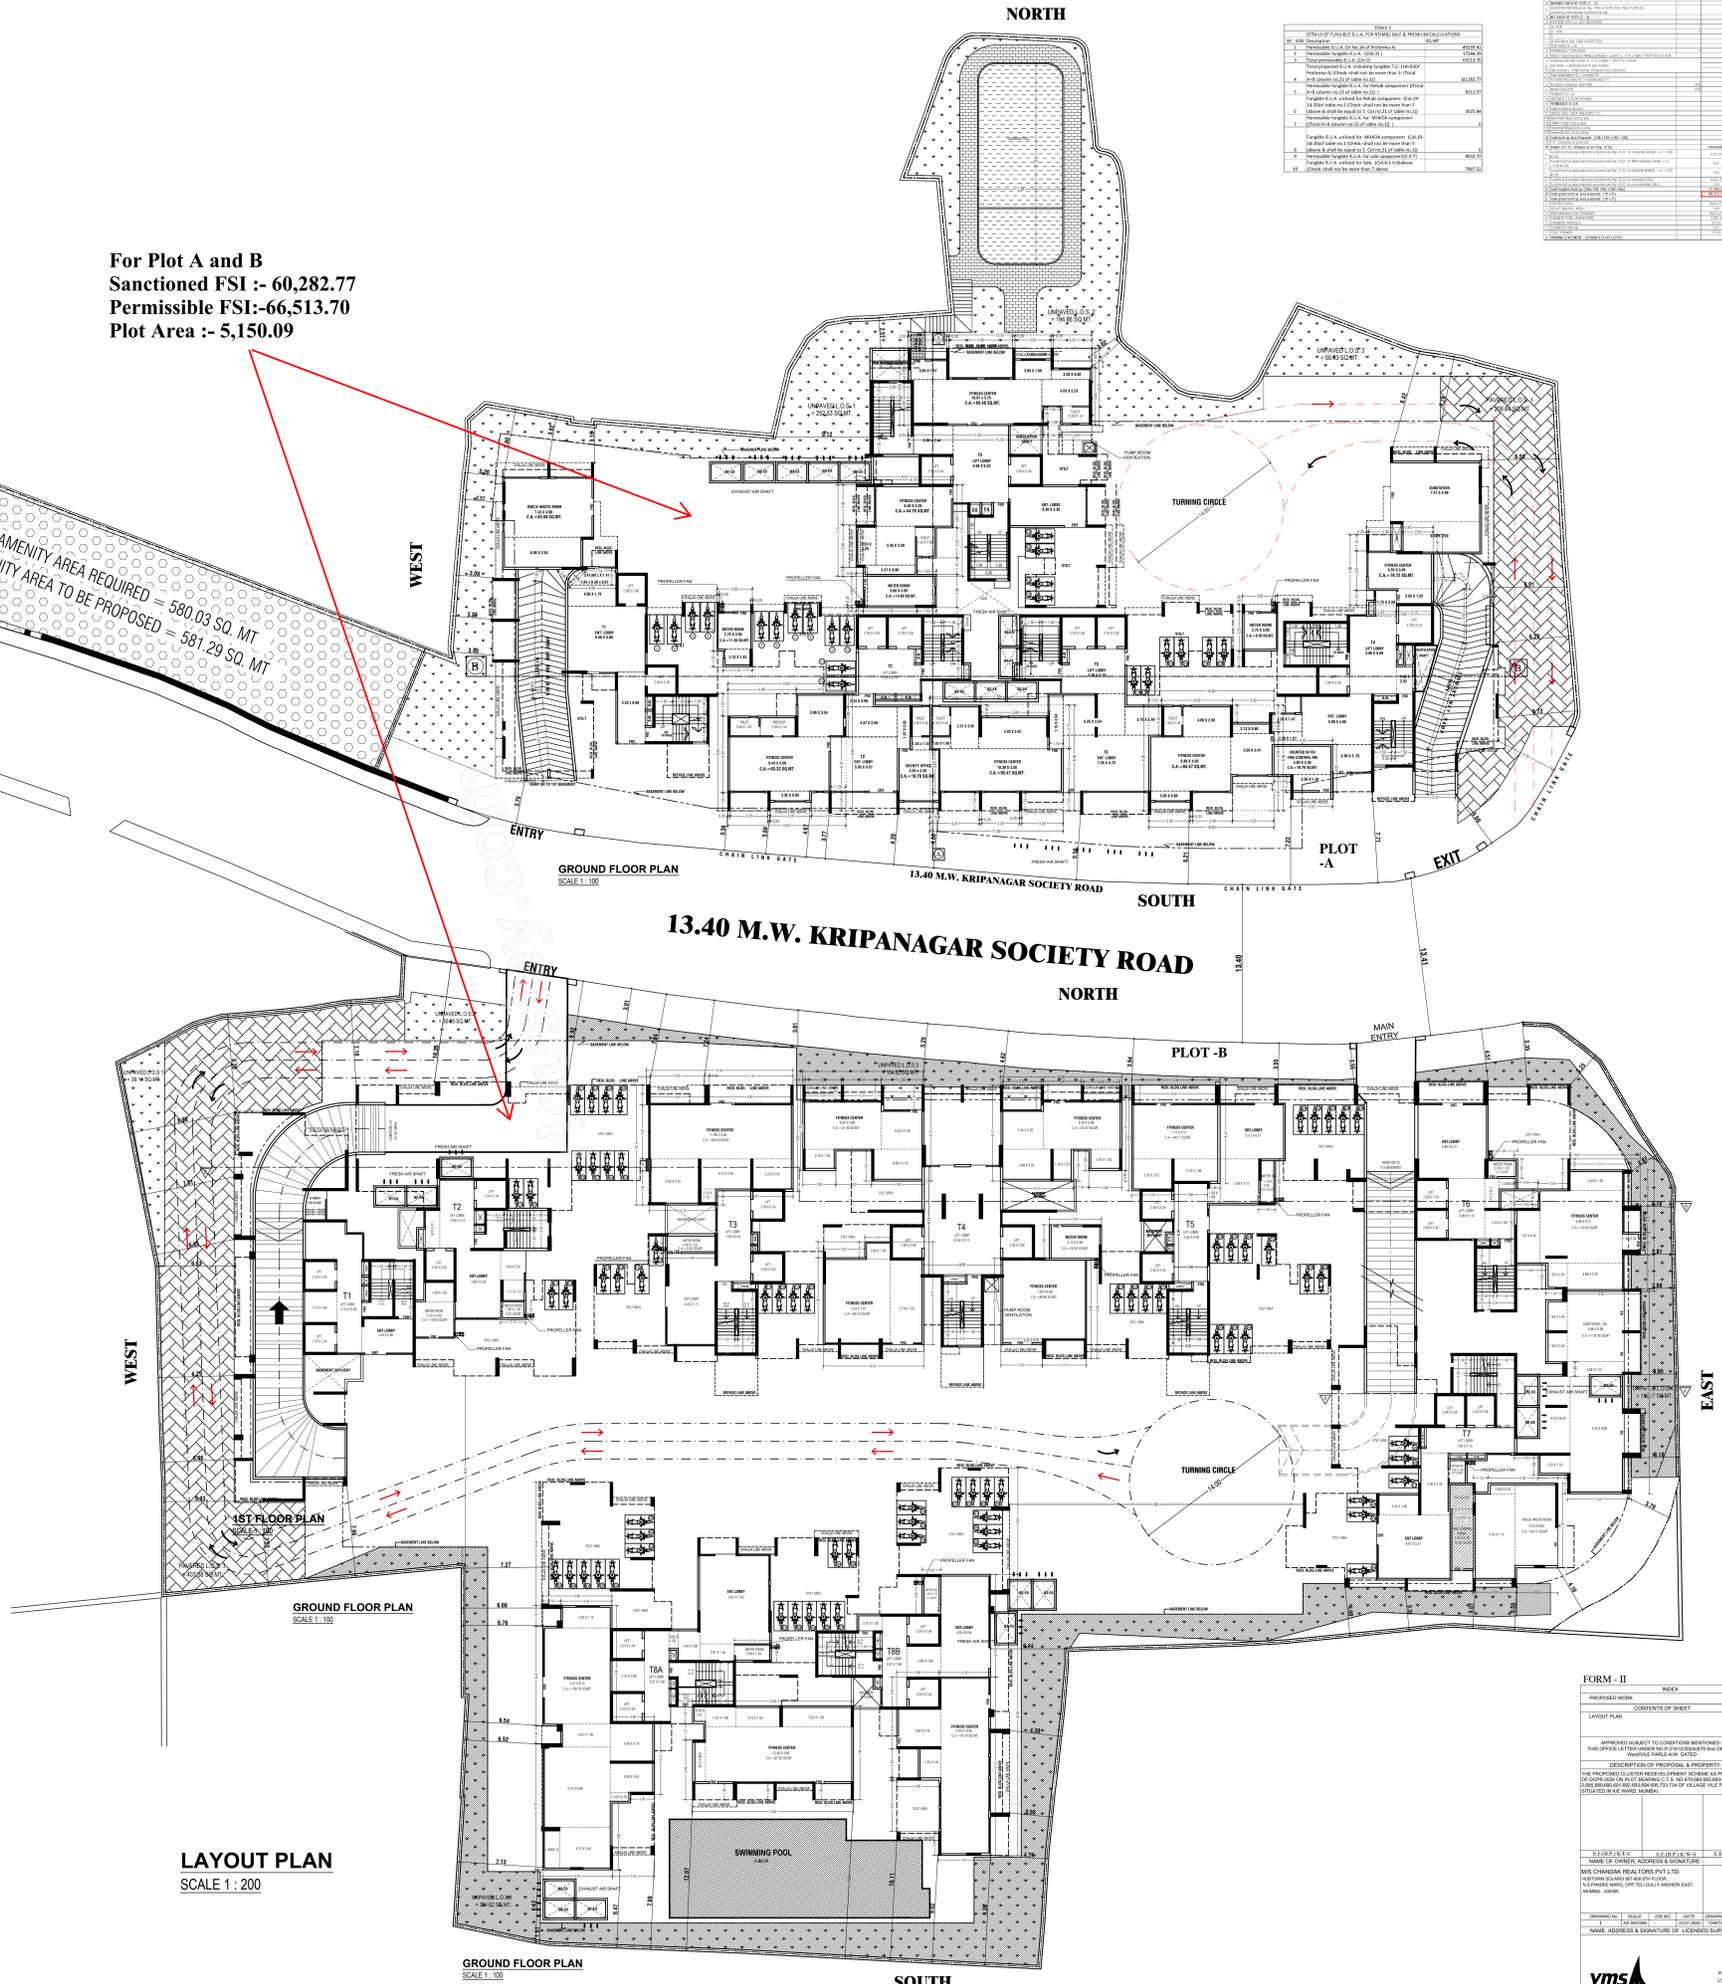

LOCATION PLAN  
SCALE :- 1:4000

LAYOUT PLAN  
SCALE 1 : 200

FORM - II

PROPOSED WORK	INDEX
LAYOUT PLAN	CONTENTS OF SHEET
DESCRIPTION OF PROPOSAL & PROPERTY	
STAFF/SCALE	DATE
NAME OF OWNER, ADDRESS & SIGNATURE	
NAME, ADDRESS & SIGNATURE OF LICENSED SURVEYOR	