


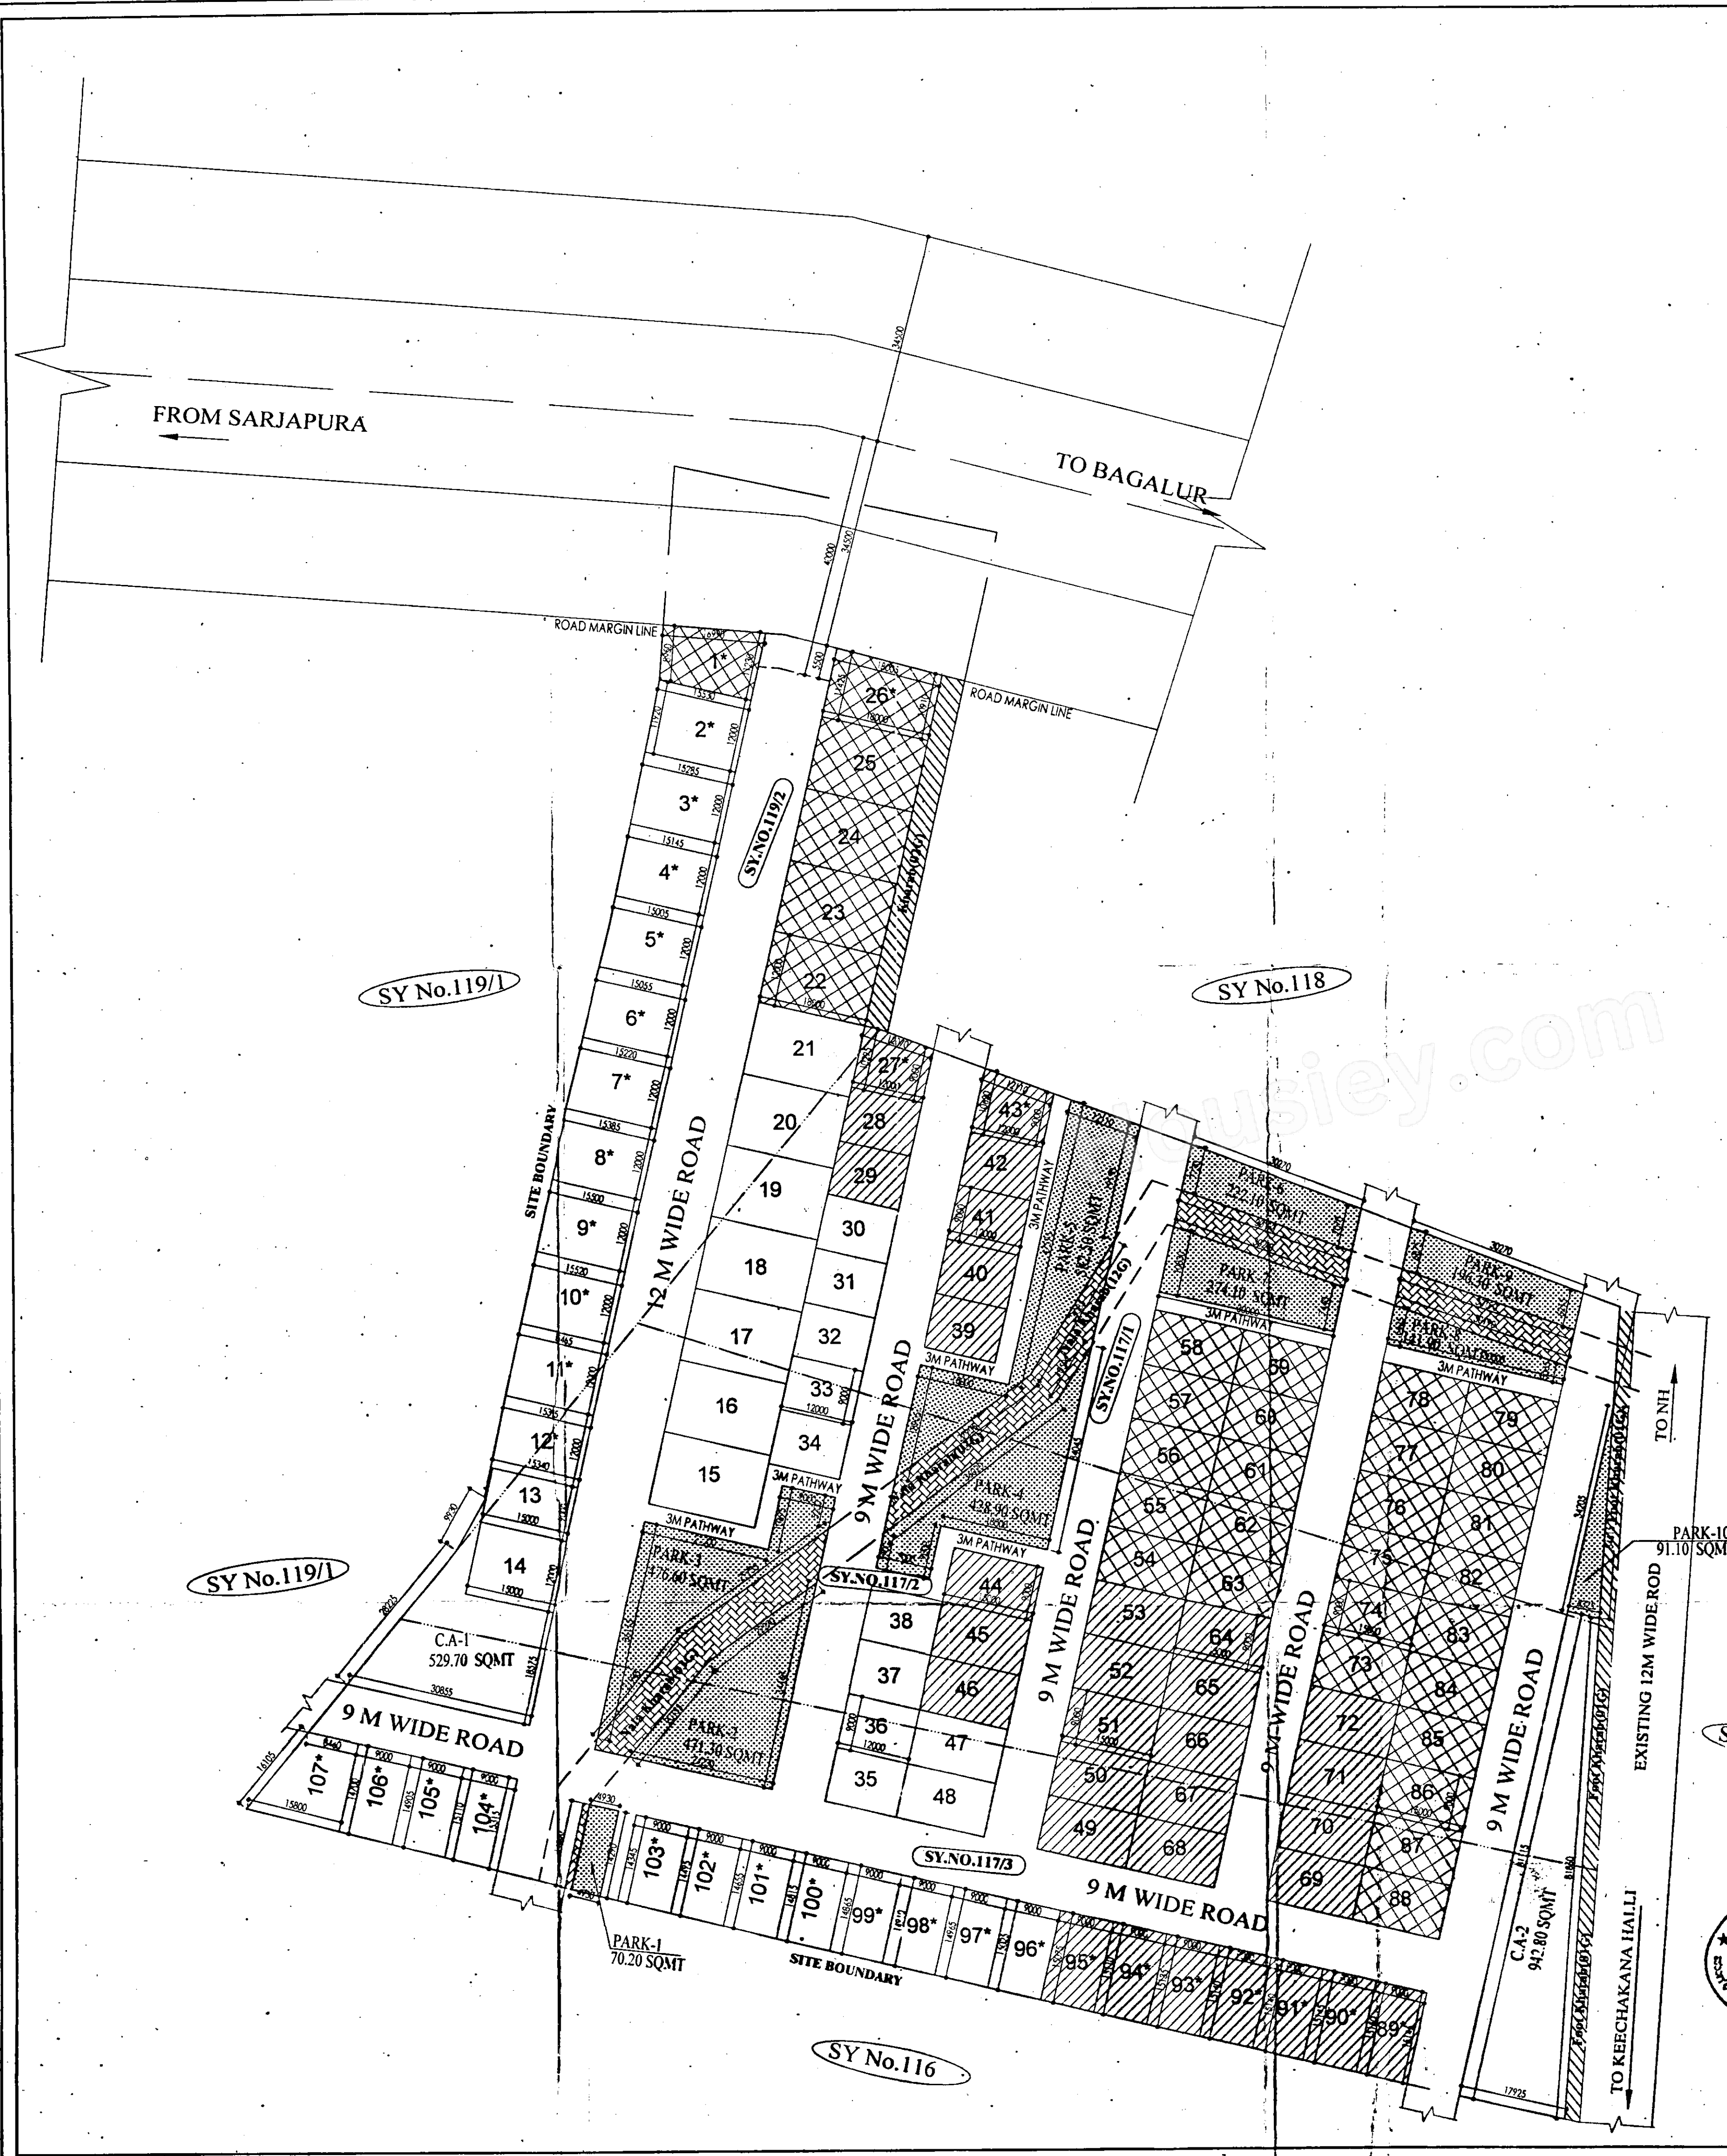

40% SITES RELEASED FOR REGISTRATION		
DIMENSIONS	SITE NUMBERS	TOTAL NO.S
9M X 12M	30,31,32,33,34,35,36,37,38	9 NO.S
9M X 15M	13,47,48	3 NO.S
12M X 15M	14 *	1 NO.
12M X 18M	15,16,17,18,19,20,21	7 NO.S
ODD SITE	2,3,4,5,6,7,8,9,10,11,12,96,97,98,99,100,101,102,103,104,105,106,107	23 NO.S
TOTAL		43 SITES ONLY

30% SITES RETAINED WITH A.P.A. (1st Set)		
DIMENSIONS	SITE NUMBERS	TOTAL NO.S
9M X 12 M	28,29,39,40,41,42	6 NO.S
9M X 15 M	44,45,46,49,50,51,52,53,64,65,66,67,68,69,70,71,72	17 NO.S
ODD SITES (RESIDENTIAL)	27,43,89,90,91,92,93,94,95	9 NO.S
TOTAL		32 SITES ONLY


30% SITES RETAINED WITH A.P.A. (2nd Set)		
DIMENSIONS	SITE NUMBERS	TOTAL NO.S
9M X 15 M	54,55,56,57,58,59,60,61,62,63,73,74,75,76,77,78,79,80,81,82,83,84,85,86,87,88	26 NO.S
12M X 18 M	22,23,24,25	4 NO.S
ODD SITES (COMMERCIAL)	1,26	2 NO.S
TOTAL		32 SITES ONLY

C.A DETAILS		
Sl. No.	C.A NO.	AREA IN SQMT
1	C.A-1	529.70
2	C.A-2	942.80
TOTAL		1472.50


PARK DETAILS		
Sl. No.	PARK NO.	AREA IN SQMT
1	PARK-1	70.20
2	PARK-2	471.30
3	PARK-3	476.60
4	PARK-4	428.90
5	PARK-5	582.50
6	PARK-6	222.10
7	PARK-7	274.10
8	PARK-8	141.90
9	PARK-9	196.30
10	PARK-10	91.10
TOTAL		2955.00

SANCTIONING AUTHORITY

SY No.110
1NK

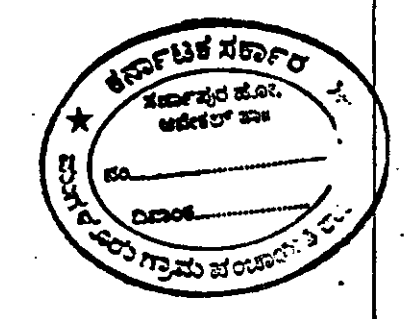

ಪ್ರಾಧಿಕಾರ ದಿನಾಂಕ: 11.03.2005
ಸಭೆಯ ವಿಷಯ: ಸಂಖ್ಯೆ 119/2, 117/1, 117/2, 117/3 ರಲ್ಲಿ ತೆಗೆದುಕೊಂಡ ನಿರ್ಣಯಾನುಸಾರ, ಹಾಗೂ ಪತ್ತೆ ಸಂಖ್ಯೆ ಅನುಷ್ಠಾನಗೊಂಡಿರುವುದರಿಂದ 11.03.2005 ರಲ್ಲಿ ವಿಜಯನಗರವರದಿ ಸಲ್ಲಿಸಿದ ಪ್ರಕಾರ

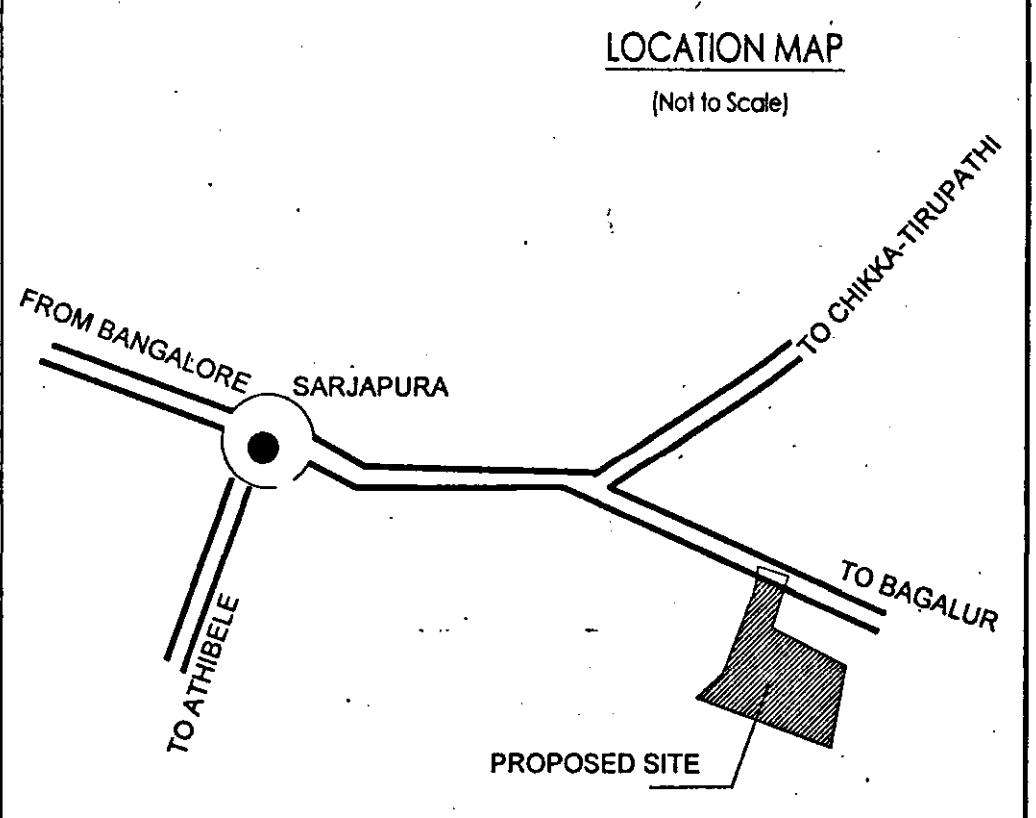

ABSTRACT OF LAND				
Sl. No.	SY No.	EXTENT ACRE GUNTAS	KHARAB IN GUNTAS	
1	119/2	1	19	2
2	117/1	1	27	13
3	117/2	2	4	4
4	117/3	2	1	4
TOTAL		7	11	23

23 GUNTAS KHARAB LAND EXCLUDED FROM THE LAYOUT PLAN

LAND USE ANALYSIS			
Sl. No.	LANDUSE	AREA (Sq mts)	PERCENTAGE
1	RESIDENTIAL	15244.30	51.78 %
2	COMMERCIAL	364.20	1.24 %
3	PARK	2955.00	10.03 %
4	C.A	1472.50	5.00 %
5	ROAD	9404.47	31.95 %
TOTAL		29440.47	100.00 %

Extent = 7 Acres - 11 Guntas

SITE ANALYSIS		
Sl. No.	SITE SIZE (METRES)	No. OF SITES
1	9 m x 12 m	15
2	9 m x 15 m	46
3	12 m x 15 m	1
4	12 m x 18 m	11
5	ODD SIZED PLOTS *	34
TOTAL		107

ENG. SIGNATURE:
[Signature]
BCC.BL.32.3/A-520/92-93
OWNER'S SIGNATURE (G.P.A. HOLDER)
M/s Mentor Capital Limited
by Sri Sanjay. S. Dangi
Represented by its GPA holders
Inner Urban Infraestate(P) Ltd
[Signature]
By its Authorised Signatory
Sri P.K.Chandra Shekar

TITLE
ALN/SR(S)30/04-05 dtd 04/03/2005
Residential layout plan in Survey no. 119/2, 117/1, 117/2, 117/3 OF THINDLU VILLAGE, SARJAPURA Hobli, Anekal Taluk, Bangalore Urban District.