



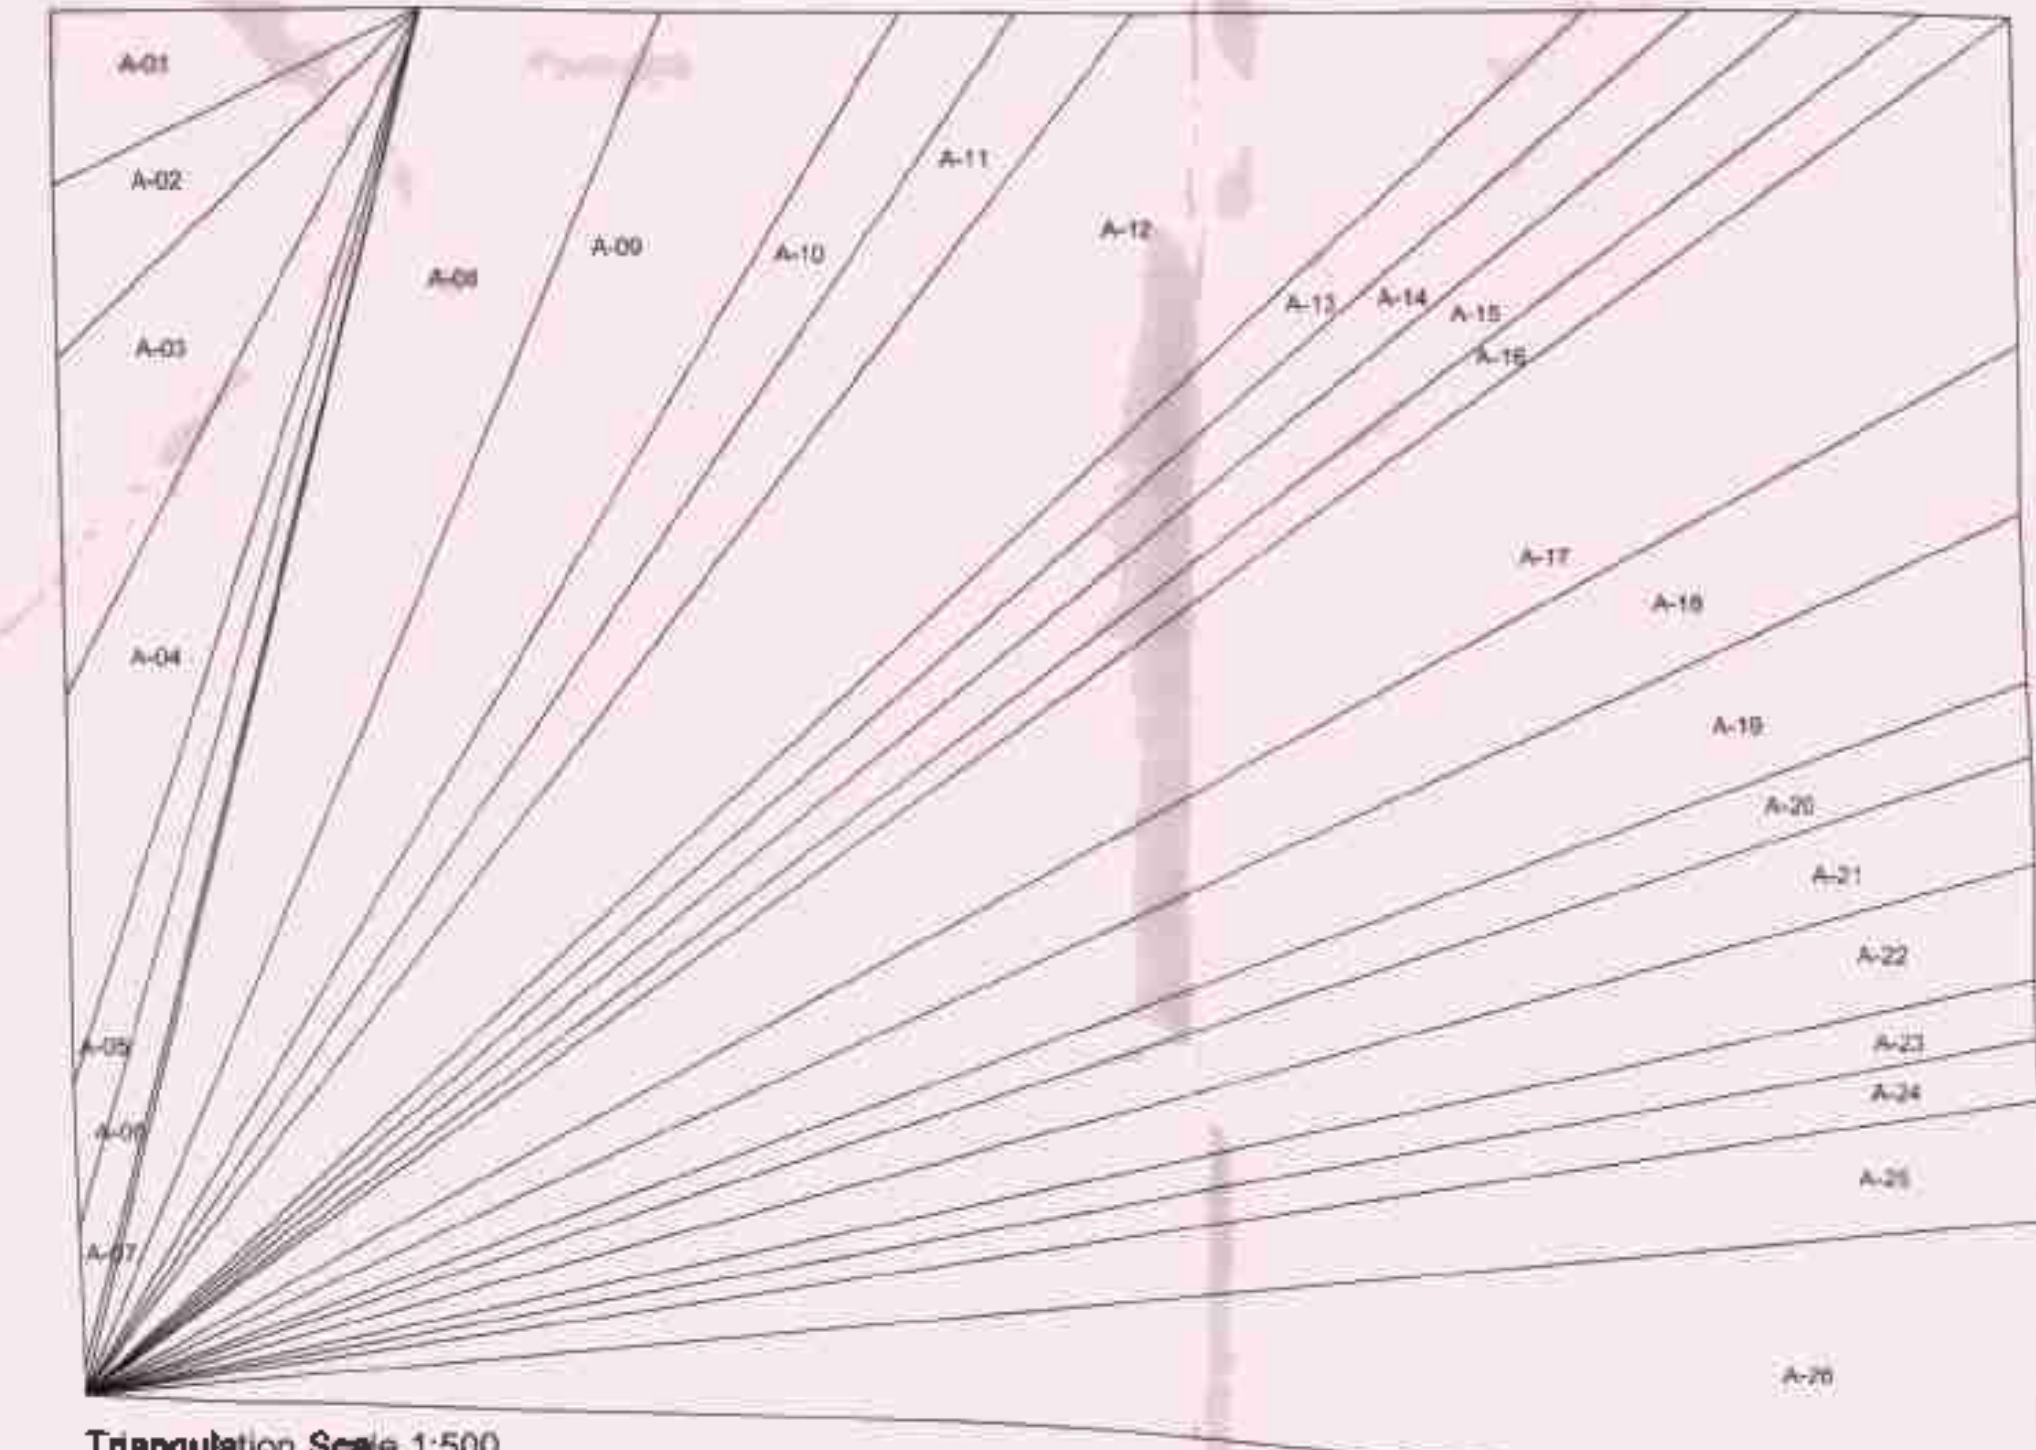

Triangle	Area
A-14	348.86
A-15	302.40
A-16	200.80
A-17	1447.32
A-18	735.54
A-19	142.61
A-20	301.88
A-21	477.96
A-22	504.63
A-23	267.58
A-24	269.38
A-25	638.71
A-26	1151.28
A-27	293.43

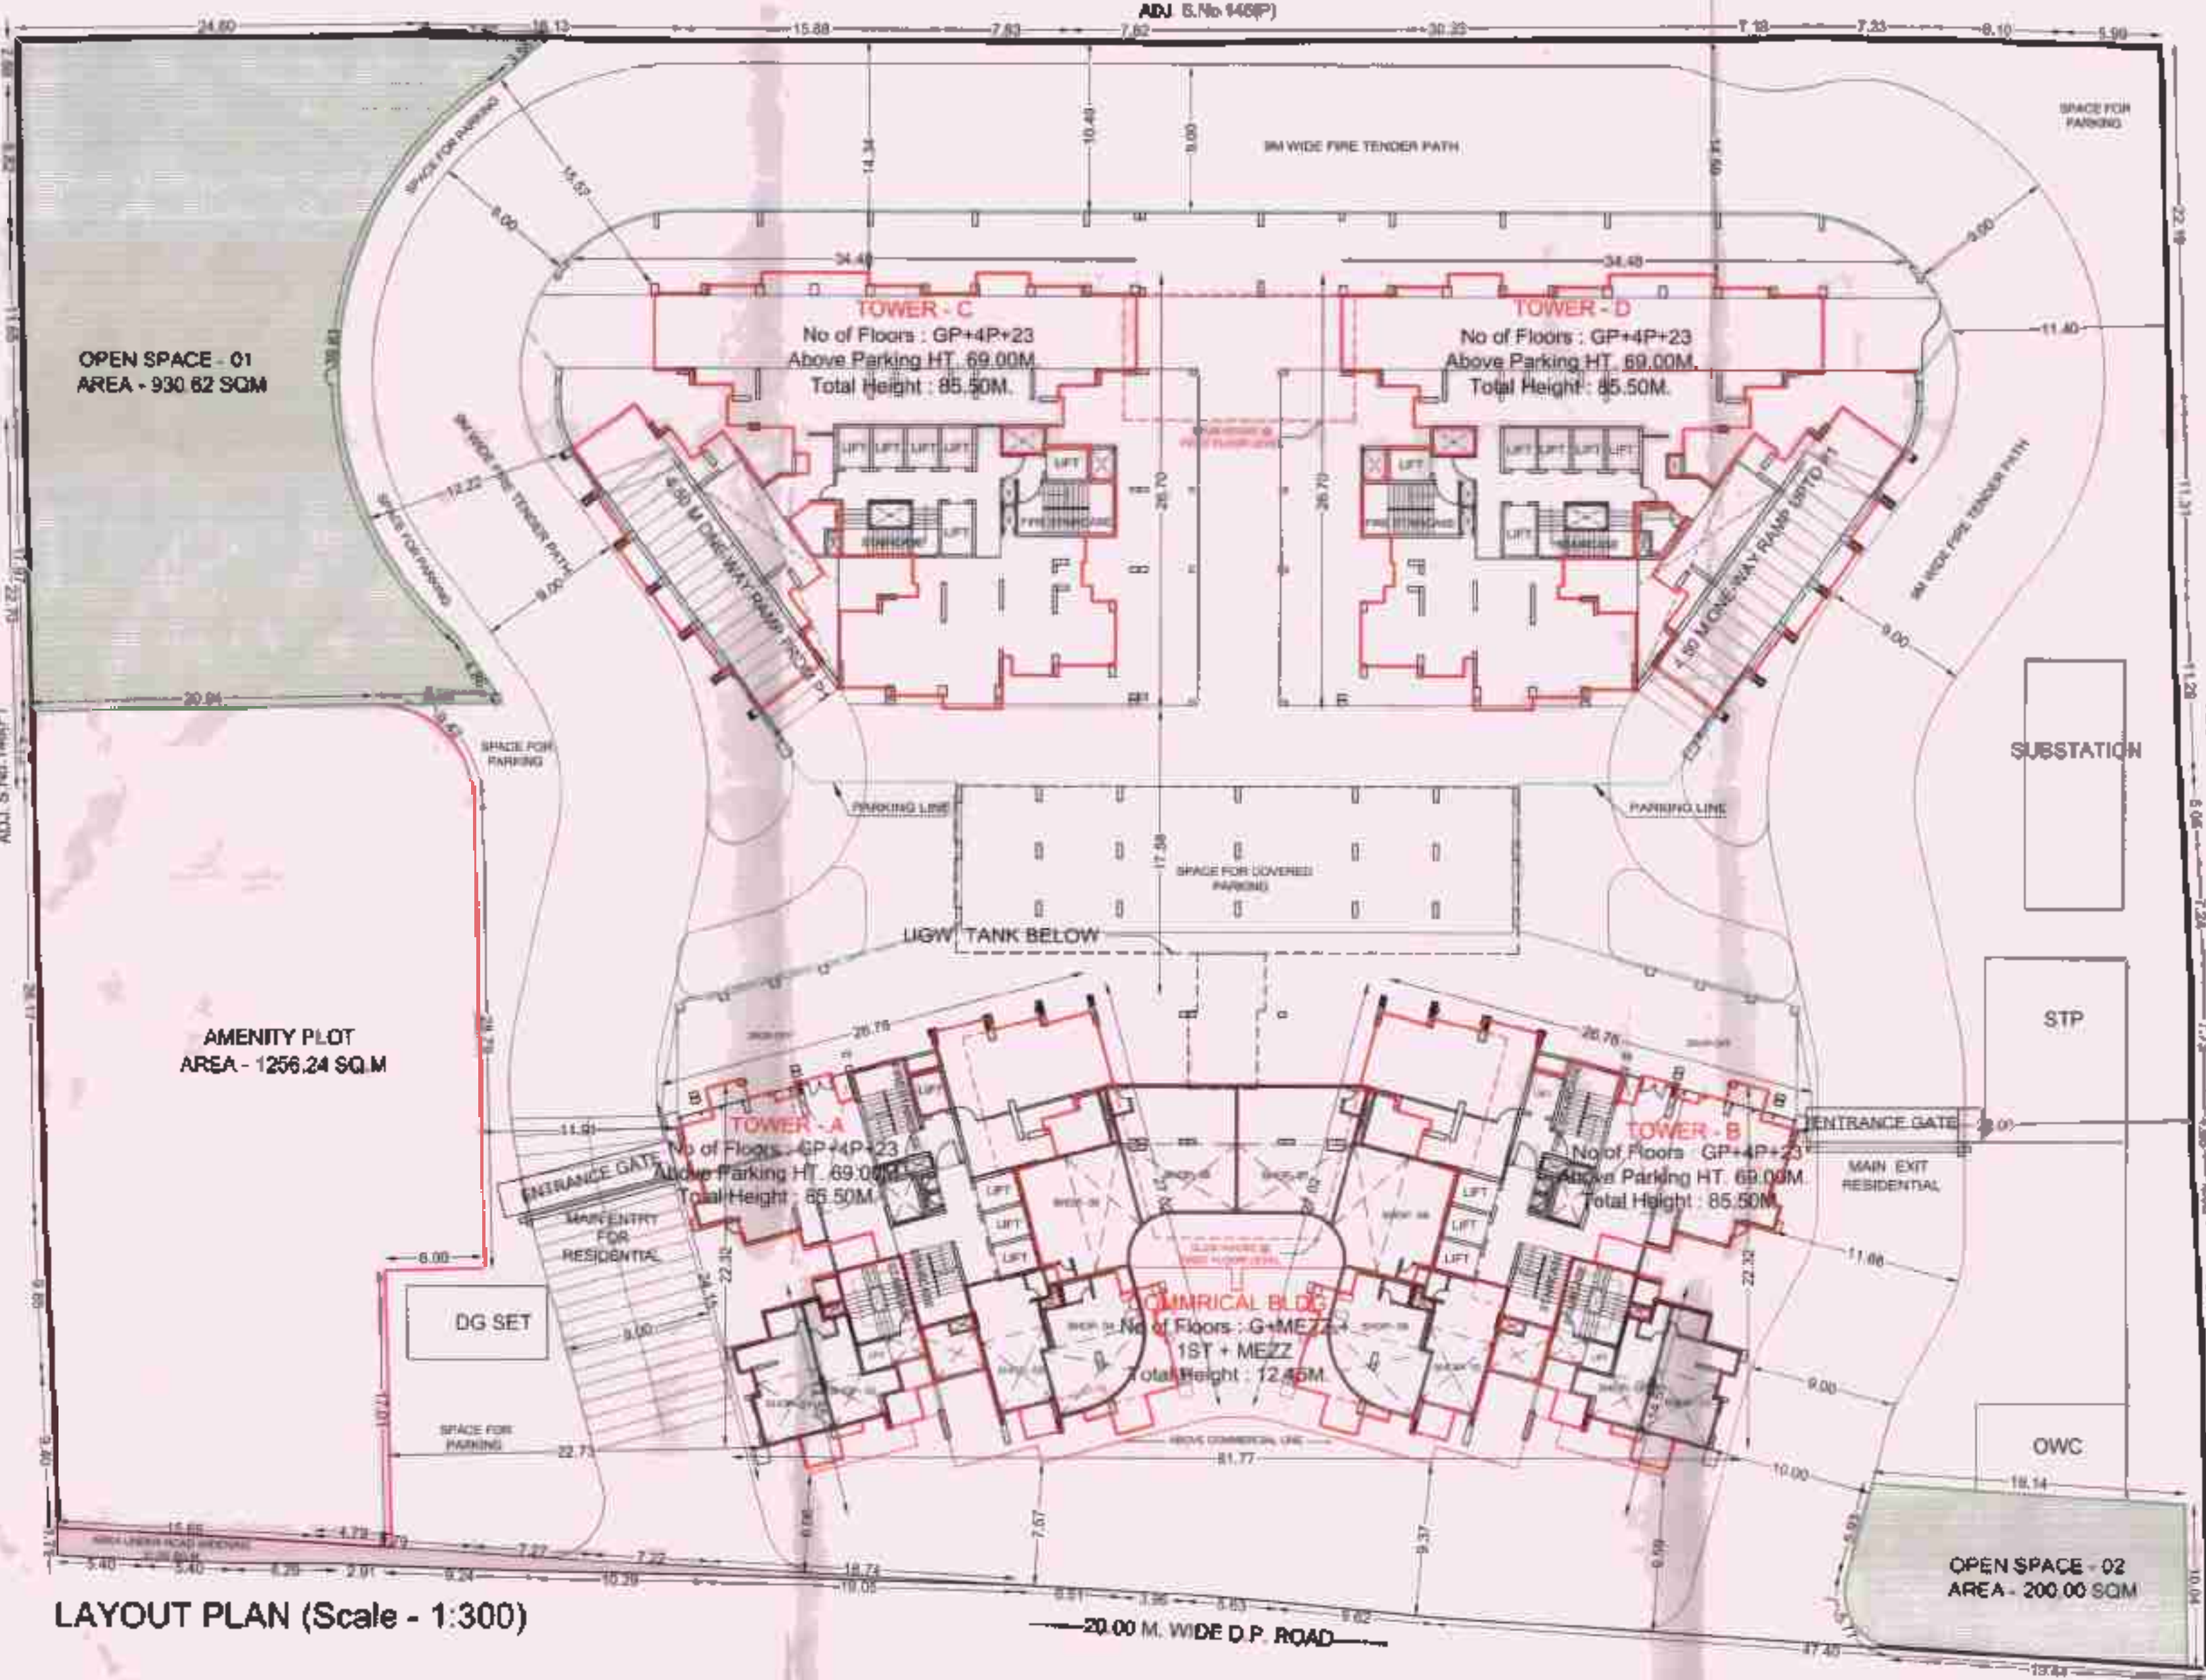

LOCATION PLAN
NOT TO SCALE

FORM OF STATEMENT - 2 (S. No. 9 (a))									
PROPOSED BUILDING									
BUILDING NO.	FLOOR NO.	TOTAL BUILT-UP AREA OF FLOOR, AS PER OUTER CONSTRUCTION LINE	APARTMENT NO. (ITEMENT)						


FORM OF STATEMENT - 3 (S. No. 9 (g))									
BUILDING NO.	FLOOR NUMBER	APARTMENT NUMBER	CARRY OVER AREA (SQ. M)	TOTAL CARPET AREA (SQ. M)	BALCONY (SQ. M)	TOTAL BALCONY AREA (SQ. M)	TOTAL TERRACE AREA (SQ. M)	TOTAL TERRACE AREA (SQ. M)	TOTAL TOWNMENTS
TOWER - A	1.2,3,4,5,2665,266								