
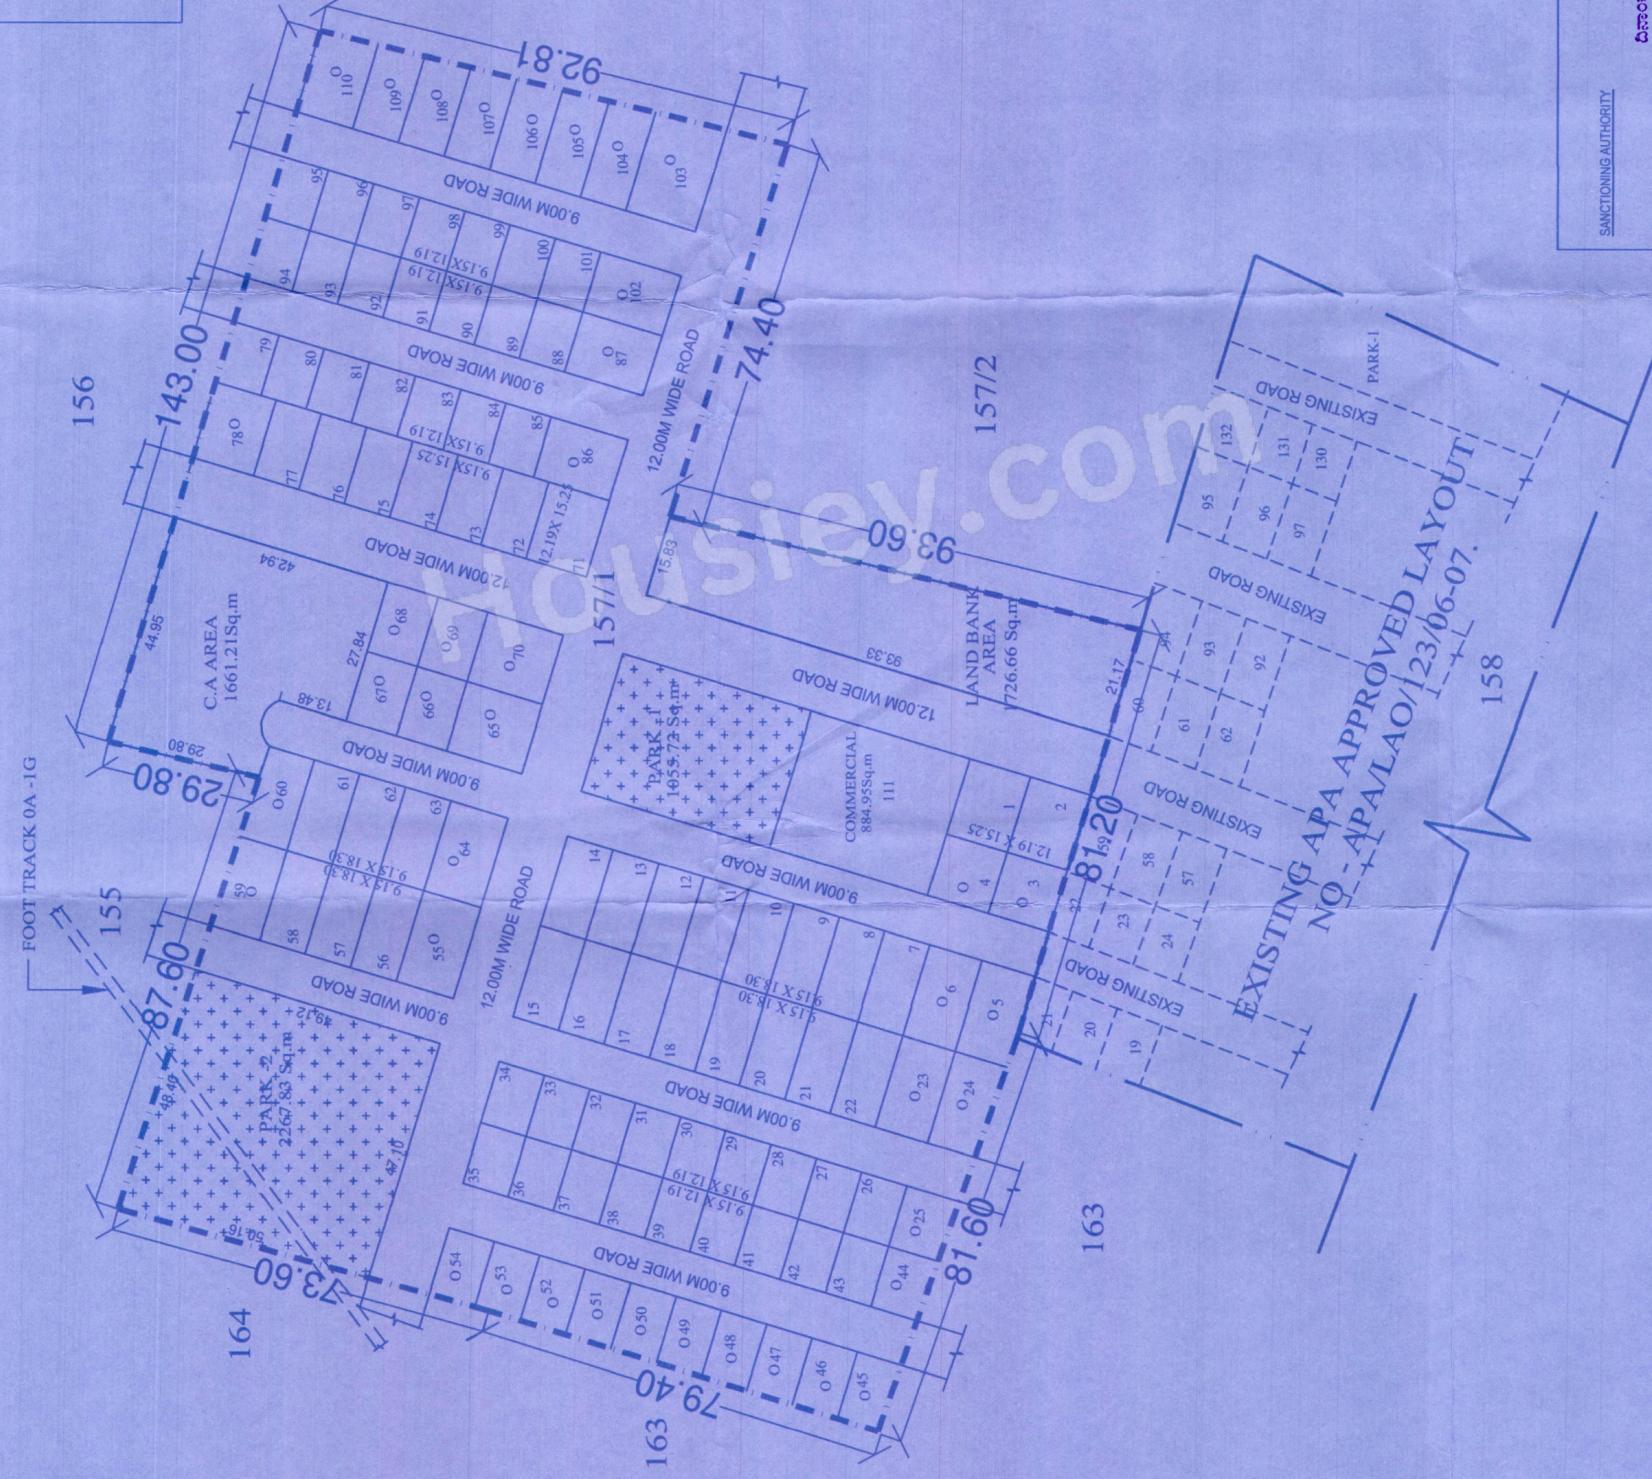


LOCATION MAP

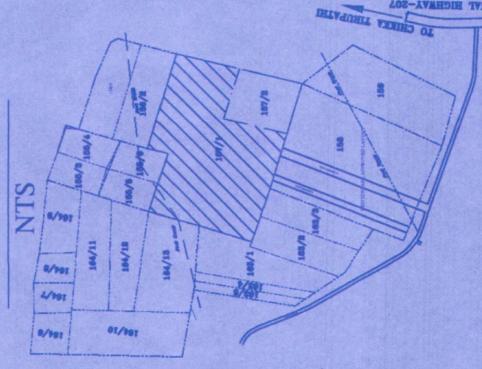

ORIENTATION	SCALE : 1:100	
BOUNDARY LINE	COLOR INDEX	
SURVEY LINE		
PARK & OPEN SPACES		
AREA STATEMENT		
TOTAL EXTENT = 33335.51 Smt ( 8A - 9.08G ) (INCLUDING KHARAB 0A-1G)		
PLAN EXTENT = 33234.34 Smt ( 8A - 8.08G ) (EXCLUDING KHARAB 0A-1G)		
LAND USE ANALYSIS:		
LAND USE	AREA (SQ.MTS)	%
RESIDENTIAL	15936.80	47.95%
COMMERCIAL	884.95	2.68%
PARK & OPEN SPACE	3323.55	10.00%
5% C.A. AREA	1661.21	5.00%
5% BANK LAND AREA	1726.66	5.20%
ROAD AREA	9701.17	28.19%
TOTAL	33234.34	100.00 %
PLOT ANALYSIS:		
SL.NO	PLOT SIZES	NO.OF PLOT
01	9.15 X 12.19	39
02	9.15 X 15.25	06
04	9.15 X 18.30	22
06	12.19 X 15.25	03
09	ODD SITES	40
10	COMMERCIAL	01
TOTAL		111
TITLE		
PROPOSED RESIDENTIAL LAYOUT PLAN IN		
SY. NO. 157/1, OF MUGALURU VILLAGE,		
SARJAPURA HOBLI, ANEKAL TALUK		
BANGALORE URBAN DISTRICT		
OWNER SIGNATURE:		
FOR TATTVAM UNITED, REPRESENTED BY ITS MANAGING PARTNER		
Y.A. HARI KISHORE		
ENGINEER SIGNATURE		
SHIVAKUMAR KELUDI		
(Reg No.BCC/BL-3,RE-3967/2014/15)		

SANCTIONING AUTHORITY

ದಿನಾಂಕ: 10-7-2015 ರಂದು ನಡೆದ ಸಭೆಯ ನಡವಳಿಕೆ ಸಂಖ್ಯೆ: 157/1/2015/15 ಮೂಲಕ ಕರ್ನಾಟಕ ನಗರ ಮತ್ತು ಗ್ರಾಮಾಂತರ ಯೋಜನಾ ಕಾಯ್ದೆ 1961 ರ ಕಲಂ 17(2)(A)ರ ಅಡಿಯಲ್ಲಿ ಪತ್ರ ಸಂಖ್ಯೆ: STRRPA/TP/LAO/154./2015/44 ದಿನಾಂಕ: 10-7-2015 ರಲ್ಲಿನ ಪರಸ್ಪರಗಳಿಗೆ ಒಳಪಟ್ಟು ಪದವಿ/ಪದವಿಯಂತರ ವಿನ್ಯಾಸಕ್ಕೆ ತಾತ್ಕಾಲಿಕ ಅನುಮೋದನೆ ನೀಡಲಾಗಿದೆ.

24/01/24

ಸದಸ್ಯ ಕಾರ್ಯದರ್ಶಿಗಳು  
ಹಾಗೂ ನಗರ ಮತ್ತು ಗ್ರಾಮಾಂತರ ಯೋಜನಾ  
ಇಂಜಿನಿಯರ್ ಆಫೀಸರರು  
ಉಪನಗರ ಪರ್ವತಲ ರಸ್ತೆ (STR)ರ  
ಯೋಜನಾ ಪ್ರಾಧಿಕಾರ, ಬೆಂಗಳೂರು.

Village Name	Sy.No	Total Extent	Kharab		Approval Extent	Conversion order no.	Conversion Date
			A	B			
MUGALURU	157/1	8-9.08	--	00-1	8-8.08	ALN [A][S]SR/150/2014-15	16.05.2015
Total		8-9.08	--	00-1	8-8.08		