

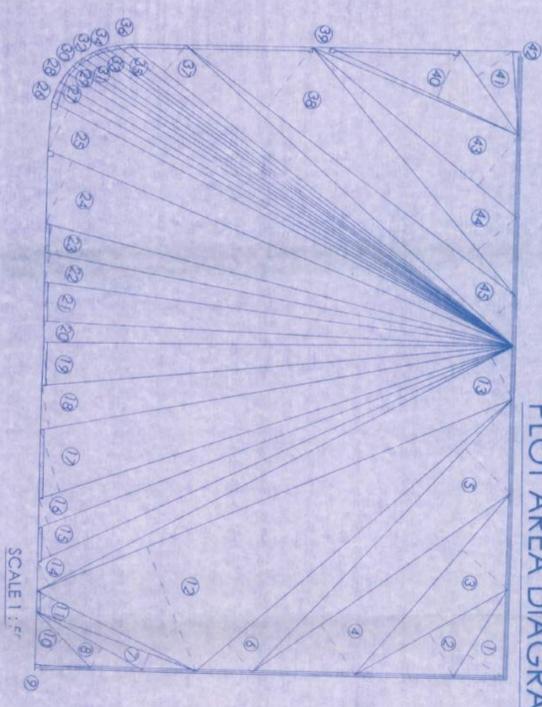
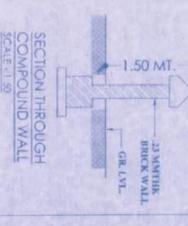


PLOT AREA DIAGRAM

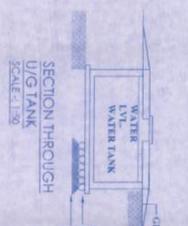




AREA CALCULATION

NO	1 X BASE X HEIGHT	AREA IN SQ.MTR	NO	1 X BASE X HEIGHT	AREA IN SQ.MTR
1	1x7.06x3.067	10.826	24	1x34.706x4.627	80.292
2	1x11.988x3.455	20.709	25	1x35.869x3.058	54.844
3	1x16.29x4.129	33.629	26	1x35.977x0.828	14.899
4	1x21.501x4.172	44.848	27	1x36.002x0.610	10.972
5	1x25.737x4.312	55.484	28	1x36.002x0.770	13.865
6	1x28.487x2.551	36.341	29	1x35.941x0.561	10.079
7	1x11.727x1.21	7.097	30	1x35.830x0.408	7.311
8	1x8.356x1.405	6.706	31	1x35.712x0.469	8.381
9	1x3.834x0.207	0.396	32	1x35.533x0.708	12.577
10	1x5.401x2.617	7.068	33	1x35.165x0.983	6.726
11	1x12.268x1.271	7.799	34	1x34.909x0.332	5.790
12	1x35.086x9.194	161.286	35	1x34.647x0.602	10.437
13	1x36.633x3.155	57.797	36	1x34.095x0.585	9.971
14	1x36.633x1.748	32.014	37	1x33.507x0.323	39.916
15	1x35.749x2.081	37.201	38	1x33.384x5.137	72.905
16	1x34.828x1.843	32.093	39	1x15.419x0.453	3.494
17	1x34.161x4.41	75.329	40	1x14.278x3.505	25.020
18	1x32.976x2.955	48.726	41	1x7.099x2.975	10.538
19	1x32.504x2.88	46.807	42	1x5.744x0.527	1.513
20	1x32.338x1.425	23.036	43	1x18.243x4.408	40.212
21	1x32.549x2.615	42.549	44	1x21.964x3.504	38.481
22	1x32.844x1.996	32.782	45	1x30.492x2.562	39.067
23	1x33.2141x1.92	31.883			
TOTAL SQ.MTRS.					1368.716
TOTAL SQ.FEET					14732.995

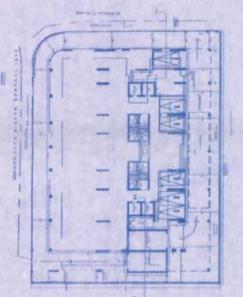

PROFORMA - A


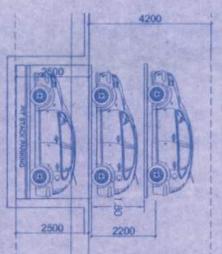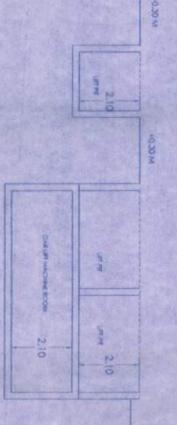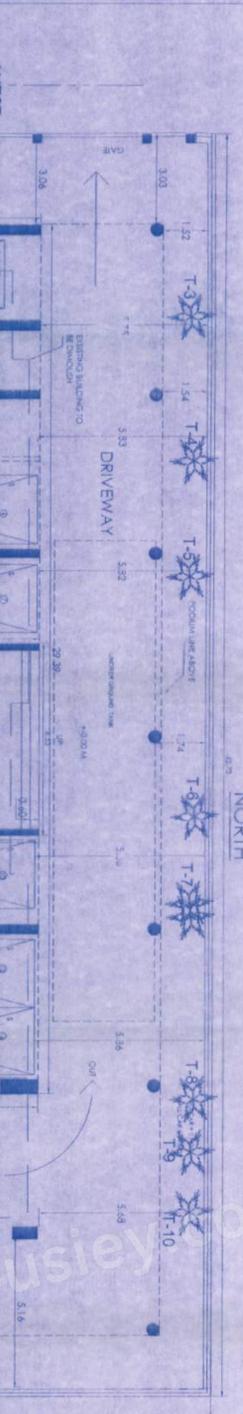

PROFORMA - B

CONTENTS OF SHEET

PLOT PLAN, FLOOR AREA CALC., BLOCK & LOCATION PLAN, SECTION THROUGH U/G TANK & COMPOUND WALL.

DESCRIPTION OF PROPERTY:
CHARKOP JOY CO-OP. HSG. SOCIETY LIMITED

NAME OF OWNER:
SCGN. OF OWNER

CERTIFICATE OF AREA:
I, CHARKOP JOY CO-OP. HSG. SOCIETY LIMITED, hereby certify that the area of the above mentioned property is as stated in the above mentioned documents of ownership / T.S. RECORD.

NAME OF DEVELOPER:
SHREELI DEVELOPERS

DATE:
20/04/2022

SCALE:
AS NOTED

DRAWN BY:
CHANDRANATHA

PROJECT:
North

NAME ADDRESS & SIGNATURE OF ARCHITECT:
CNS Consultants
Architects & Project Management Consultants
34/666, Pooja Nagar, Chalkop, Jyoti Nagar, Kankari, Mumbai - 400 001
Contact: 982977284
Email: consultants@vsnl.com