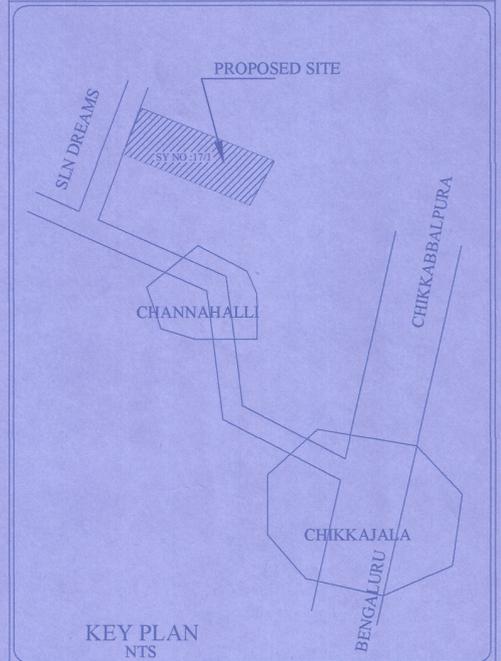


"DEMARCATIION AND DEVELOPMENT PURPOSE ONLY"

AREA STATEMENT						
SL NO	VILLAGE NAME	SY.NO	TOTAL EXTENT		CONVERSION ORDER	
			ACRES	GUNTAS	NUMBER	DATE
1	BAYYANAHALLI	17/1	02	18	4	ALN(JALA) SR 70/17-18 DATE:07-07-2018
TOTAL AREA			02	18	4	



SCALE : 1:600

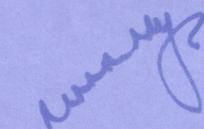


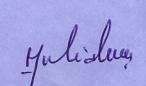
LEGENDS	
LAYOUT BOUNDARY	---

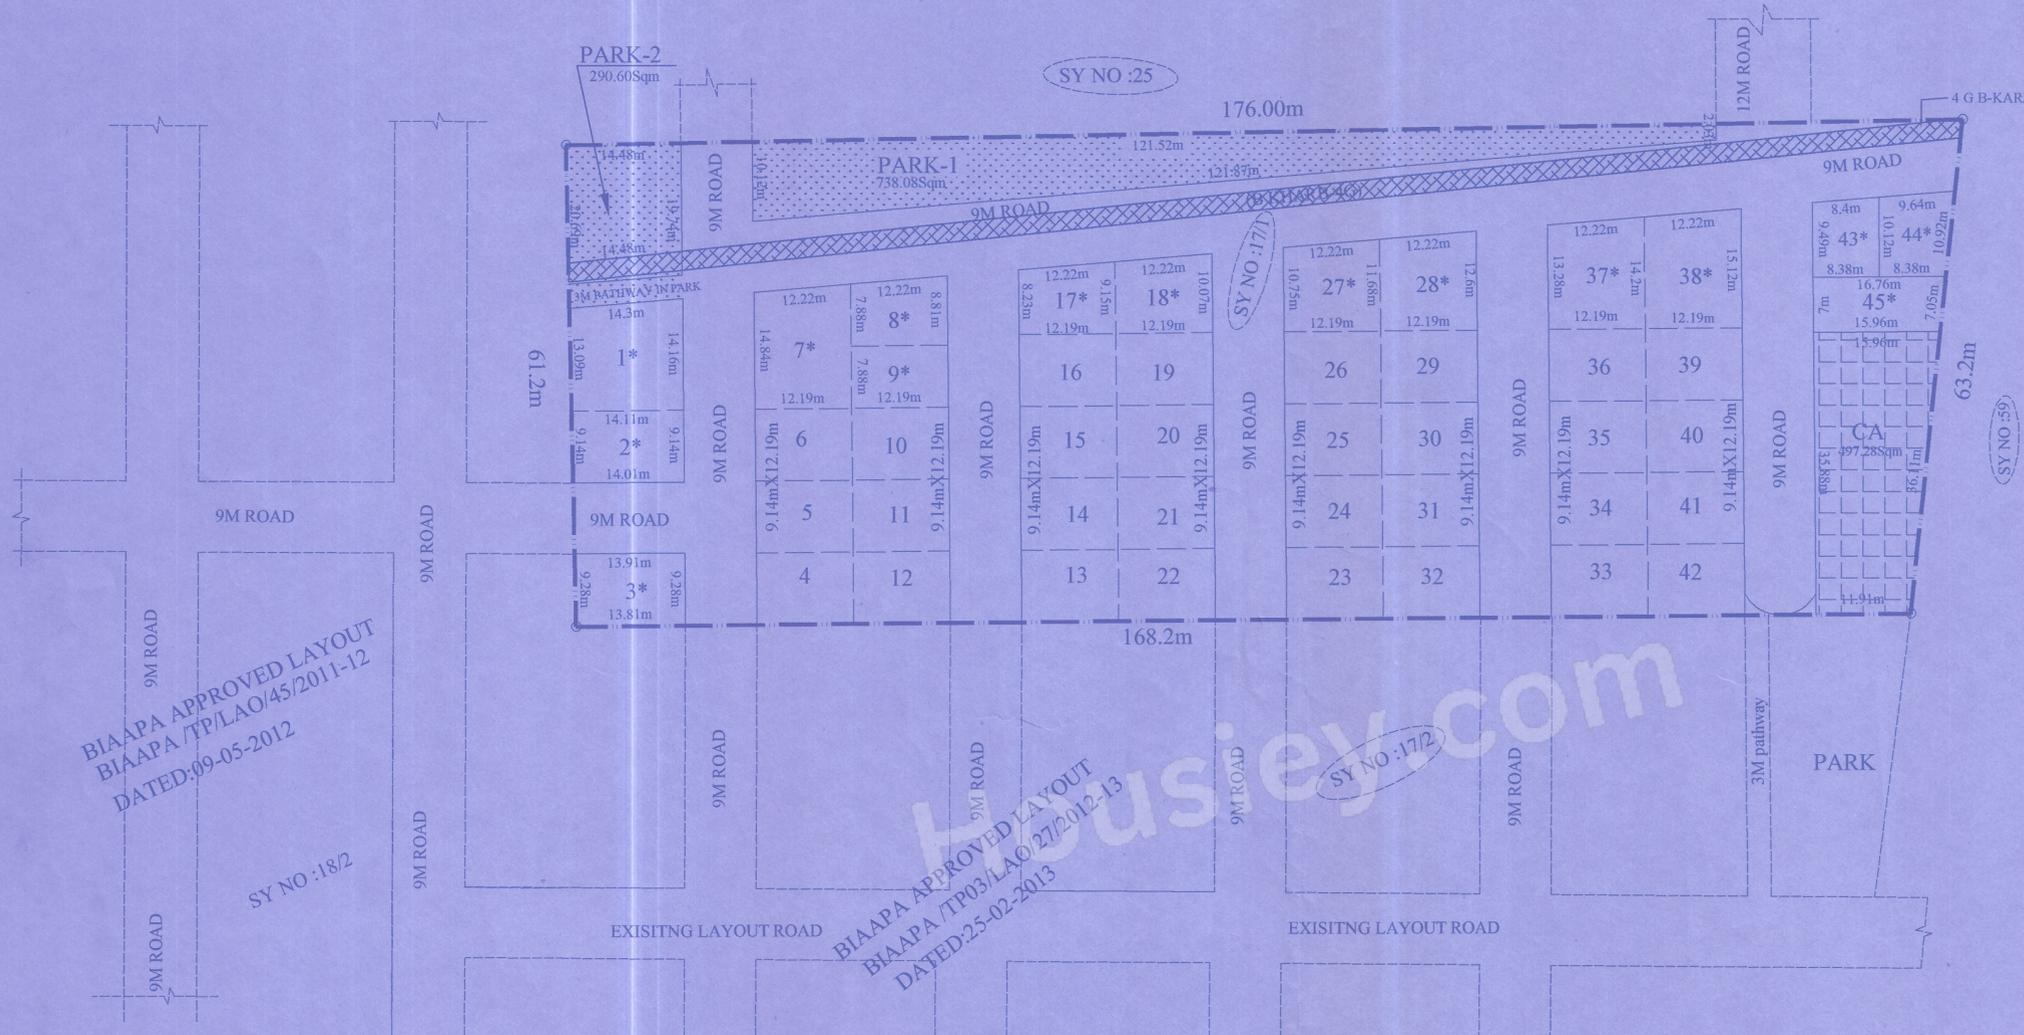
LAND USE ANALYSIS			
TOTAL AREA- 2Acres 18 Guntas (Area: 9914.66 Sqm)			
SL.NO	DESCRIPTION	AREA IN SQ MT	%
1	RESIDENTIAL	5322.20	53.68
2	PARK	1028.68	10.38
3	CA	497.28	05.01
4	ROADS	3066.50	30.93
TOTAL AREA		9914.66	100.00

PLOT DETAILS	
DIMENSION	TOTAL NO.
9.14mx12.19m	30
ODD SITE*	TOTAL
	15
TOTAL	45

TITLE: DRAFT RESIDENTIAL LAYOUT PLAN AT SY.No.17/1 OF BAYYANAHALLI VILLAGE, JALA HOBLI, YELAHANKA TALUK, BENGALURU URBAN DIST. TOTAL EXTENT :2 ACRES 18 GUNTAS IN FAVOUR OF MS|| PREETI DEVELOPERS PVT LTD

OWNER:   
MS|| PREETI DEVELOPERS PVT LTD  
REPRESENTED BY MANAGING DIRECTOR :  
Mr.RAMARANGESHWARA REDDY MOLKALA

ENGINEERS:   
MURALIDHARA S  
L/C.No.DHL-BL-05/2019-20  
SRIRAM ASSOCIATES  
PLANS, BLUE PRINTS, ESTIMATES  
DEVANAHALLI

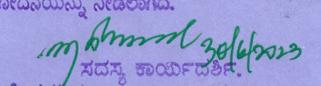


ODD SITE DETAILS		
SL.NO	SITE NO	AREA IN SQM
1	1	193.29
2	2	128.53
3	3	128.64
4	7	186.57
5	8	101.71
6	9	96.09
7	17	105.94
8	18	117.18
9	27	136.72
10	28	147.96
11	37	167.50
12	38	178.74
13	43	82.18
14	44	94.14
15	45	114.52
<b>TOTAL</b>		<b>1979.71</b>

PARK DETAILS	
SL.NO	AREA IN SQM
PARK-1	738.08
PARK-2	290.6
<b>TOTAL</b>	<b>1028.68</b>

TOTAL PLOT DETAILS			
DIMENSION	SITE NUMBERS	TOTAL NO.	TOTAL AREA IN SQM
9.14M X 12.19M	4,5,6,10,11,12,13,14,15,16,19..... 20,21,22,23,24,25,26,29,30,31..... 32,33,34,35,36,39,40,41,42.....	30	3342.49
ODD SITES*	1,2,3,7,8,9,17,18,27,28,37,38.... 43,44,45.....	15	1979.71
<b>TOTAL</b>		<b>45</b>	<b>5322.20</b>

SANCTION AUTHORITY:

\* ತಾತ್ಕಾಲಿಕ ಅನುಮೋದನೆ  
ಕರ್ನಾಟಕ ನಗರ ಮತ್ತು ಗ್ರಾಮಾಂತರ ಯೋಜನಾ ಕಾಯ್ದೆ 1961 ರ ಕೆಲಸ 17 ರನ್ವಯ ಹಾಗೂ ದಿನಾಂಕ 24-01-2023ರಂದು ನಡೆದ ಪ್ರಾಧಿಕಾರ ಸಭೆಯ ವಿಷಯ ಸಂಖ್ಯೆ 126-101 ರಲ್ಲಿನ ನಿರ್ಣಯದನ್ವಯ, ಪ್ರಾಧಿಕಾರದ ಪತ್ರ ಸಂಖ್ಯೆ : ಬಿಬಿಎಪಿಎ/ಟಿಪಿ/ಎಲ್/ಎಬಿ/41/2023-27/23ರಲ್ಲಿ ದಿನಾಂಕ 30-06-2023 ರಲ್ಲಿನ ಷರತ್ತುಗಳಿಗೊಳಪಟ್ಟು ದಿನಾಂಕ 30-06-2023ರಂದು ದಿನಾಂಕ 29-06-2023 ವರೆಗೆ ಎರಡು ವರ್ಷದ ಅವಧಿಗೆ ವಿನ್ಯಾಸಕ್ಕೆ ತಾತ್ಕಾಲಿಕ ಅನುಮೋದನೆಯನ್ನು ನೀಡಲಾಗಿದೆ.  
  
ಸದಸ್ಯ ಕಾರ್ಯದರ್ಶಿ,  
ಬೆಂಗಳೂರು ಅಂತರಾಷ್ಟ್ರೀಯ ಏಮಾನ ನಿಲ್ದಾಣ ಪ್ರದೇಶ ಯೋಜನಾ ಪ್ರಾಧಿಕಾರ,  
ಬೆಂಗಳೂರು.