


| TANK CALCULATION DETAILS |                      |                     |        |       |                          |                        |                        |
|--------------------------|----------------------|---------------------|--------|-------|--------------------------|------------------------|------------------------|
| TANK                     | REQUIREMENT          | OCCUPANT LOAD (NO.) |        |       | CONSUMPTION PER DAY (LT) | REQUIRED CAPACITY (LT) | PROPOSED CAPACITY (LT) |
|                          |                      | TNMTS/AREA          | FACTOR |       |                          |                        |                        |
| OHWT & UGWT              | Apartment (TENEMENT) | 60.00               | 1.00   | 60.00 | 675.00                   | 40500.00               |                        |
|                          | ----                 | 00.00               | 00.00  | 00.00 | 00.00                    | 00.00                  |                        |
|                          | FIRE                 |                     |        |       |                          | 00.00                  |                        |
|                          | TOTAL                |                     |        |       |                          | 40500.00               | 194947.61              |

| NAME  | REQUIRED |        | PROPOSED |         | ADJUSTED PARKING |        |
|-------|----------|--------|----------|---------|------------------|--------|
|       | NOS      | AREA   | NOS      | AREA    | NOS              | AREA   |
| Car   | 30       | 342.75 | 97       | 1150.15 | 67               | 837.50 |
| Car-L | 15       | 187.50 | 88       | 850.00  | 0                | 0.00   |
| Car-S | 15       | 155.25 | 29       | 300.15  | 0                | 0.00   |

|                   |    |        |     |        |     |        |
|-------------------|----|--------|-----|--------|-----|--------|
| Scooter           | 60 | 120.00 | 255 | 510.00 | 402 | 804.00 |
| Cycle             | 0  | 0.00   | 0   | 0.00   | 0   | 0.00   |
| Visitors Car      | 1  | 12.50  | 2   | 25.00  | 0   | 0.00   |
| Visitors Scooter  | 3  | 6.00   | 4   | 8.00   | 0   | 0.00   |
| Loading/Unloading | 0  | 0.00   | 0   | 0.00   | 0   | 0.00   |
| Mini Bus          | 0  | 0.00   | 0   | 0.00   | 0   | 0.00   |





**MULTIPLYING FACTOR = 1.00**

| Parking | 4 Wheeler | 2 Wheeler |
|---------|-----------|-----------|
| Wing A  | 15        | 30        |
| Wing B  | 15        | 30        |
| Total   | 30        | 60        |

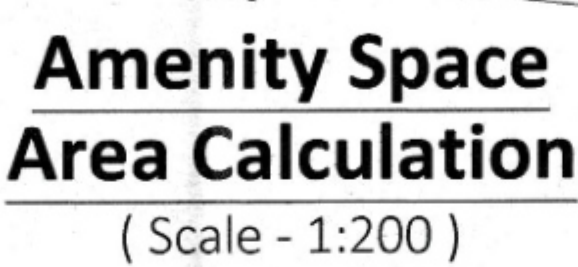

| Amenity Space Area Calculation |     |   |       |   |      |           |
|--------------------------------|-----|---|-------|---|------|-----------|
| 1                              | 0.5 | x | 27.88 | x | 9.55 | = 133.13  |
| 2                              | 0.5 | x | 27.88 | x | 7.63 | = 106.36  |
| 3                              | 0.5 | x | 25.79 | x | 5.43 | = 70.02   |
| 4                              | 0.5 | x | 4.05  | x | 9.52 | = 19.28   |
| 5                              | 0.5 | x | 4.46  | x | 9.52 | = 21.2100 |
| TOTAL                          |     |   |       |   |      | = 350.00  |

| FSI + NON FSI AREA STATEMENT |                                            |                   |
|------------------------------|--------------------------------------------|-------------------|
| Sr. No.                      | DESCRIPTION                                | AREA (SQ.M)       |
| 01                           | F.S.I. AREA                                | 5348.55           |
| 02                           | NON F.S.I.                                 | -                 |
|                              | 2.1 REFUGE AREA                            | 0.00              |
|                              | 2.2 GROUND FLOOR PARKING                   | 1437.21           |
|                              | 2.3 PODIUM AREA                            | 1437.21           |
|                              | 2.4 BASEMENT AREA                          | 2158.51           |
|                              | ANY OTHER                                  | -                 |
| 03                           | 3.1 CLUB HOUSE                             | 0.00              |
|                              | 3.2 LIFT AREA                              | 18.62             |
|                              | 3.3 SERVICES<br>(U.G.T & PUMP ROOM etc)    | 47.16             |
|                              | TOTAL NON F.S.I                            | 5098.7100         |
|                              | <b>TOTAL F.S.I. AREA + TOTAL NON F.S.I</b> | <b>10447.2100</b> |

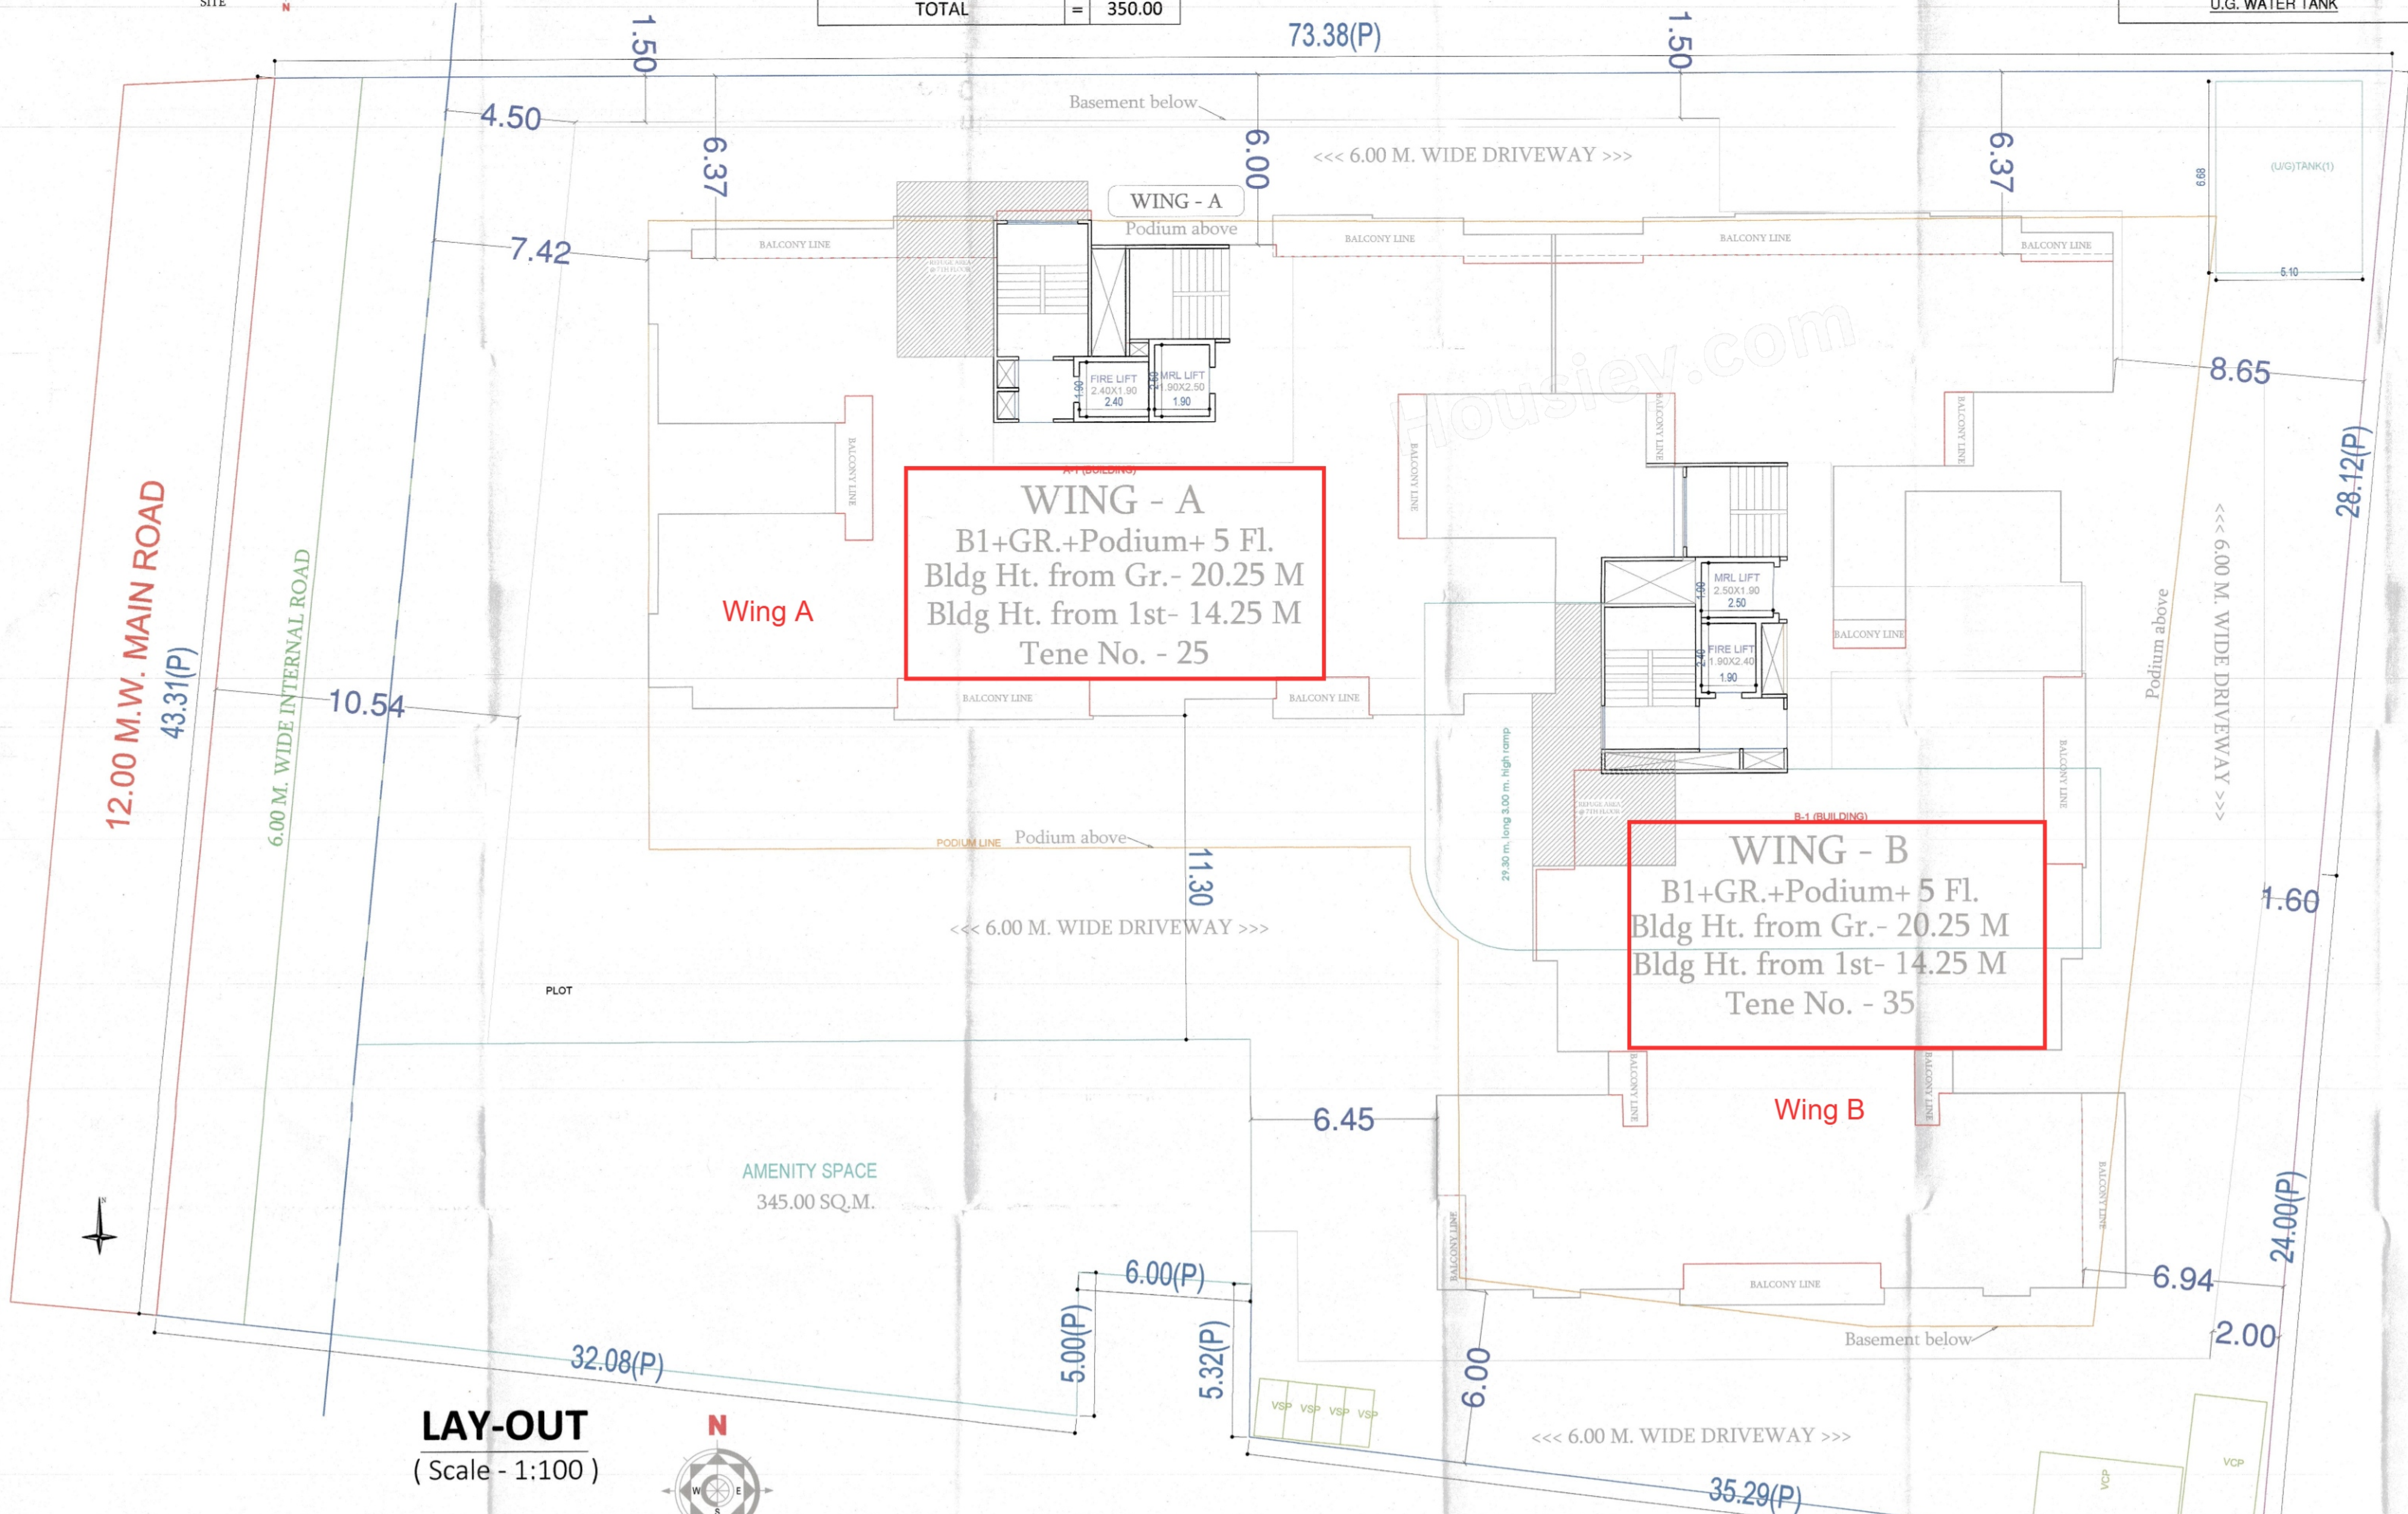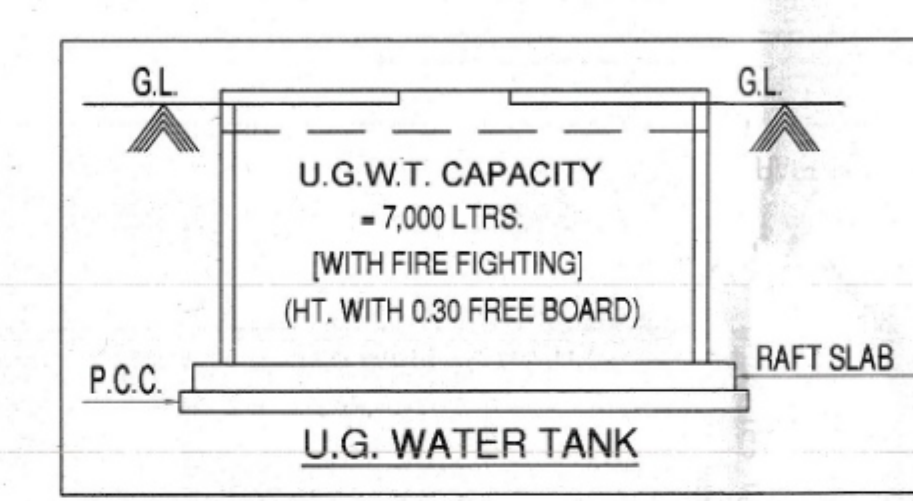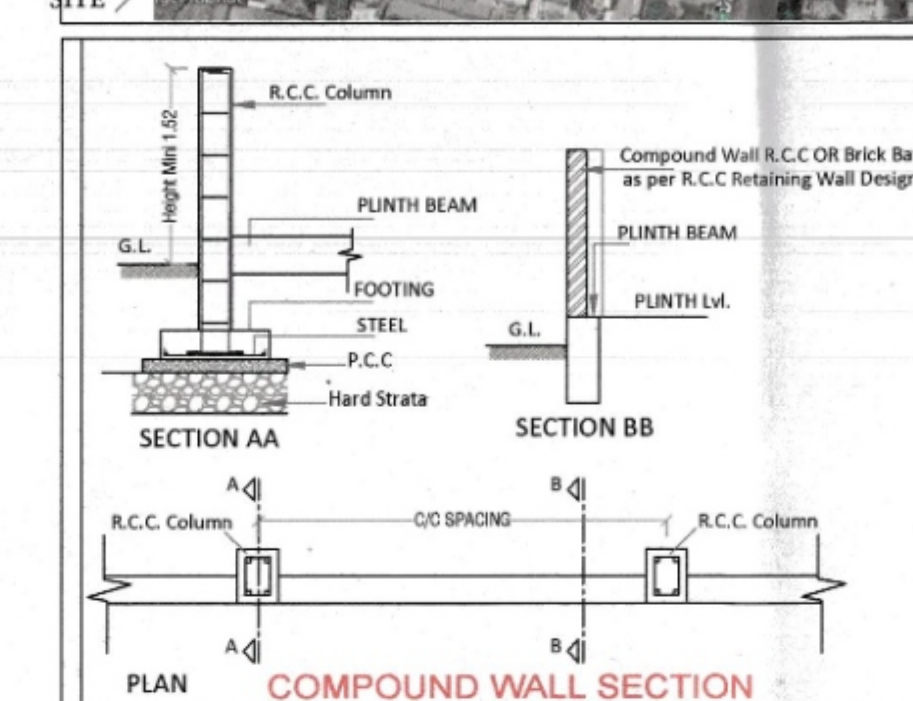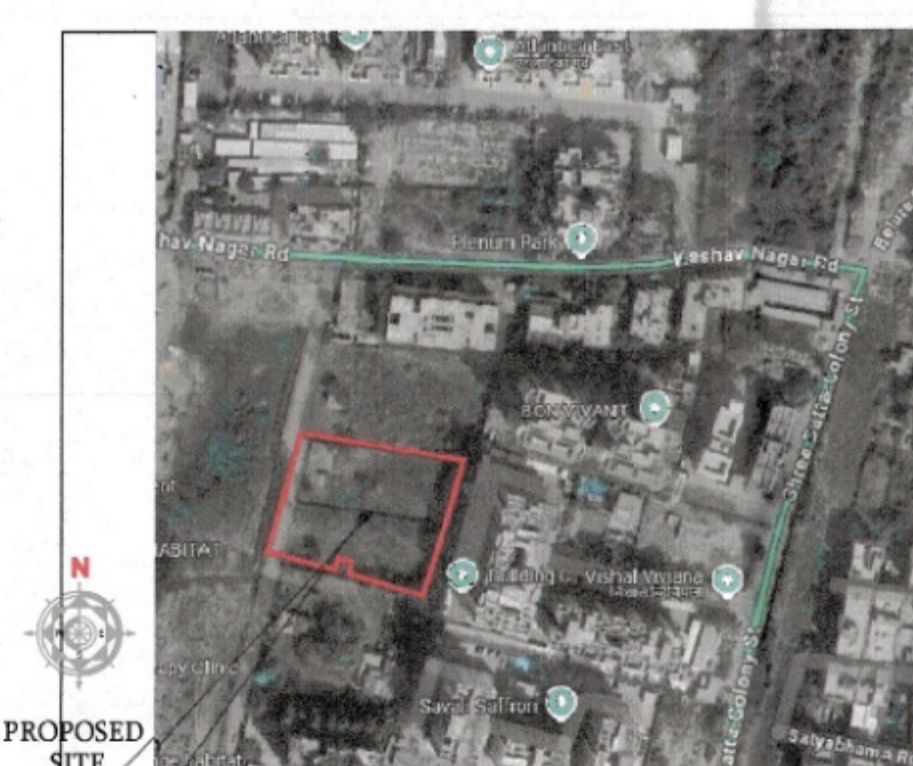

**LAY-OUT**  
( Scale - 1:100 )

A0 FIRST

[illegible]