



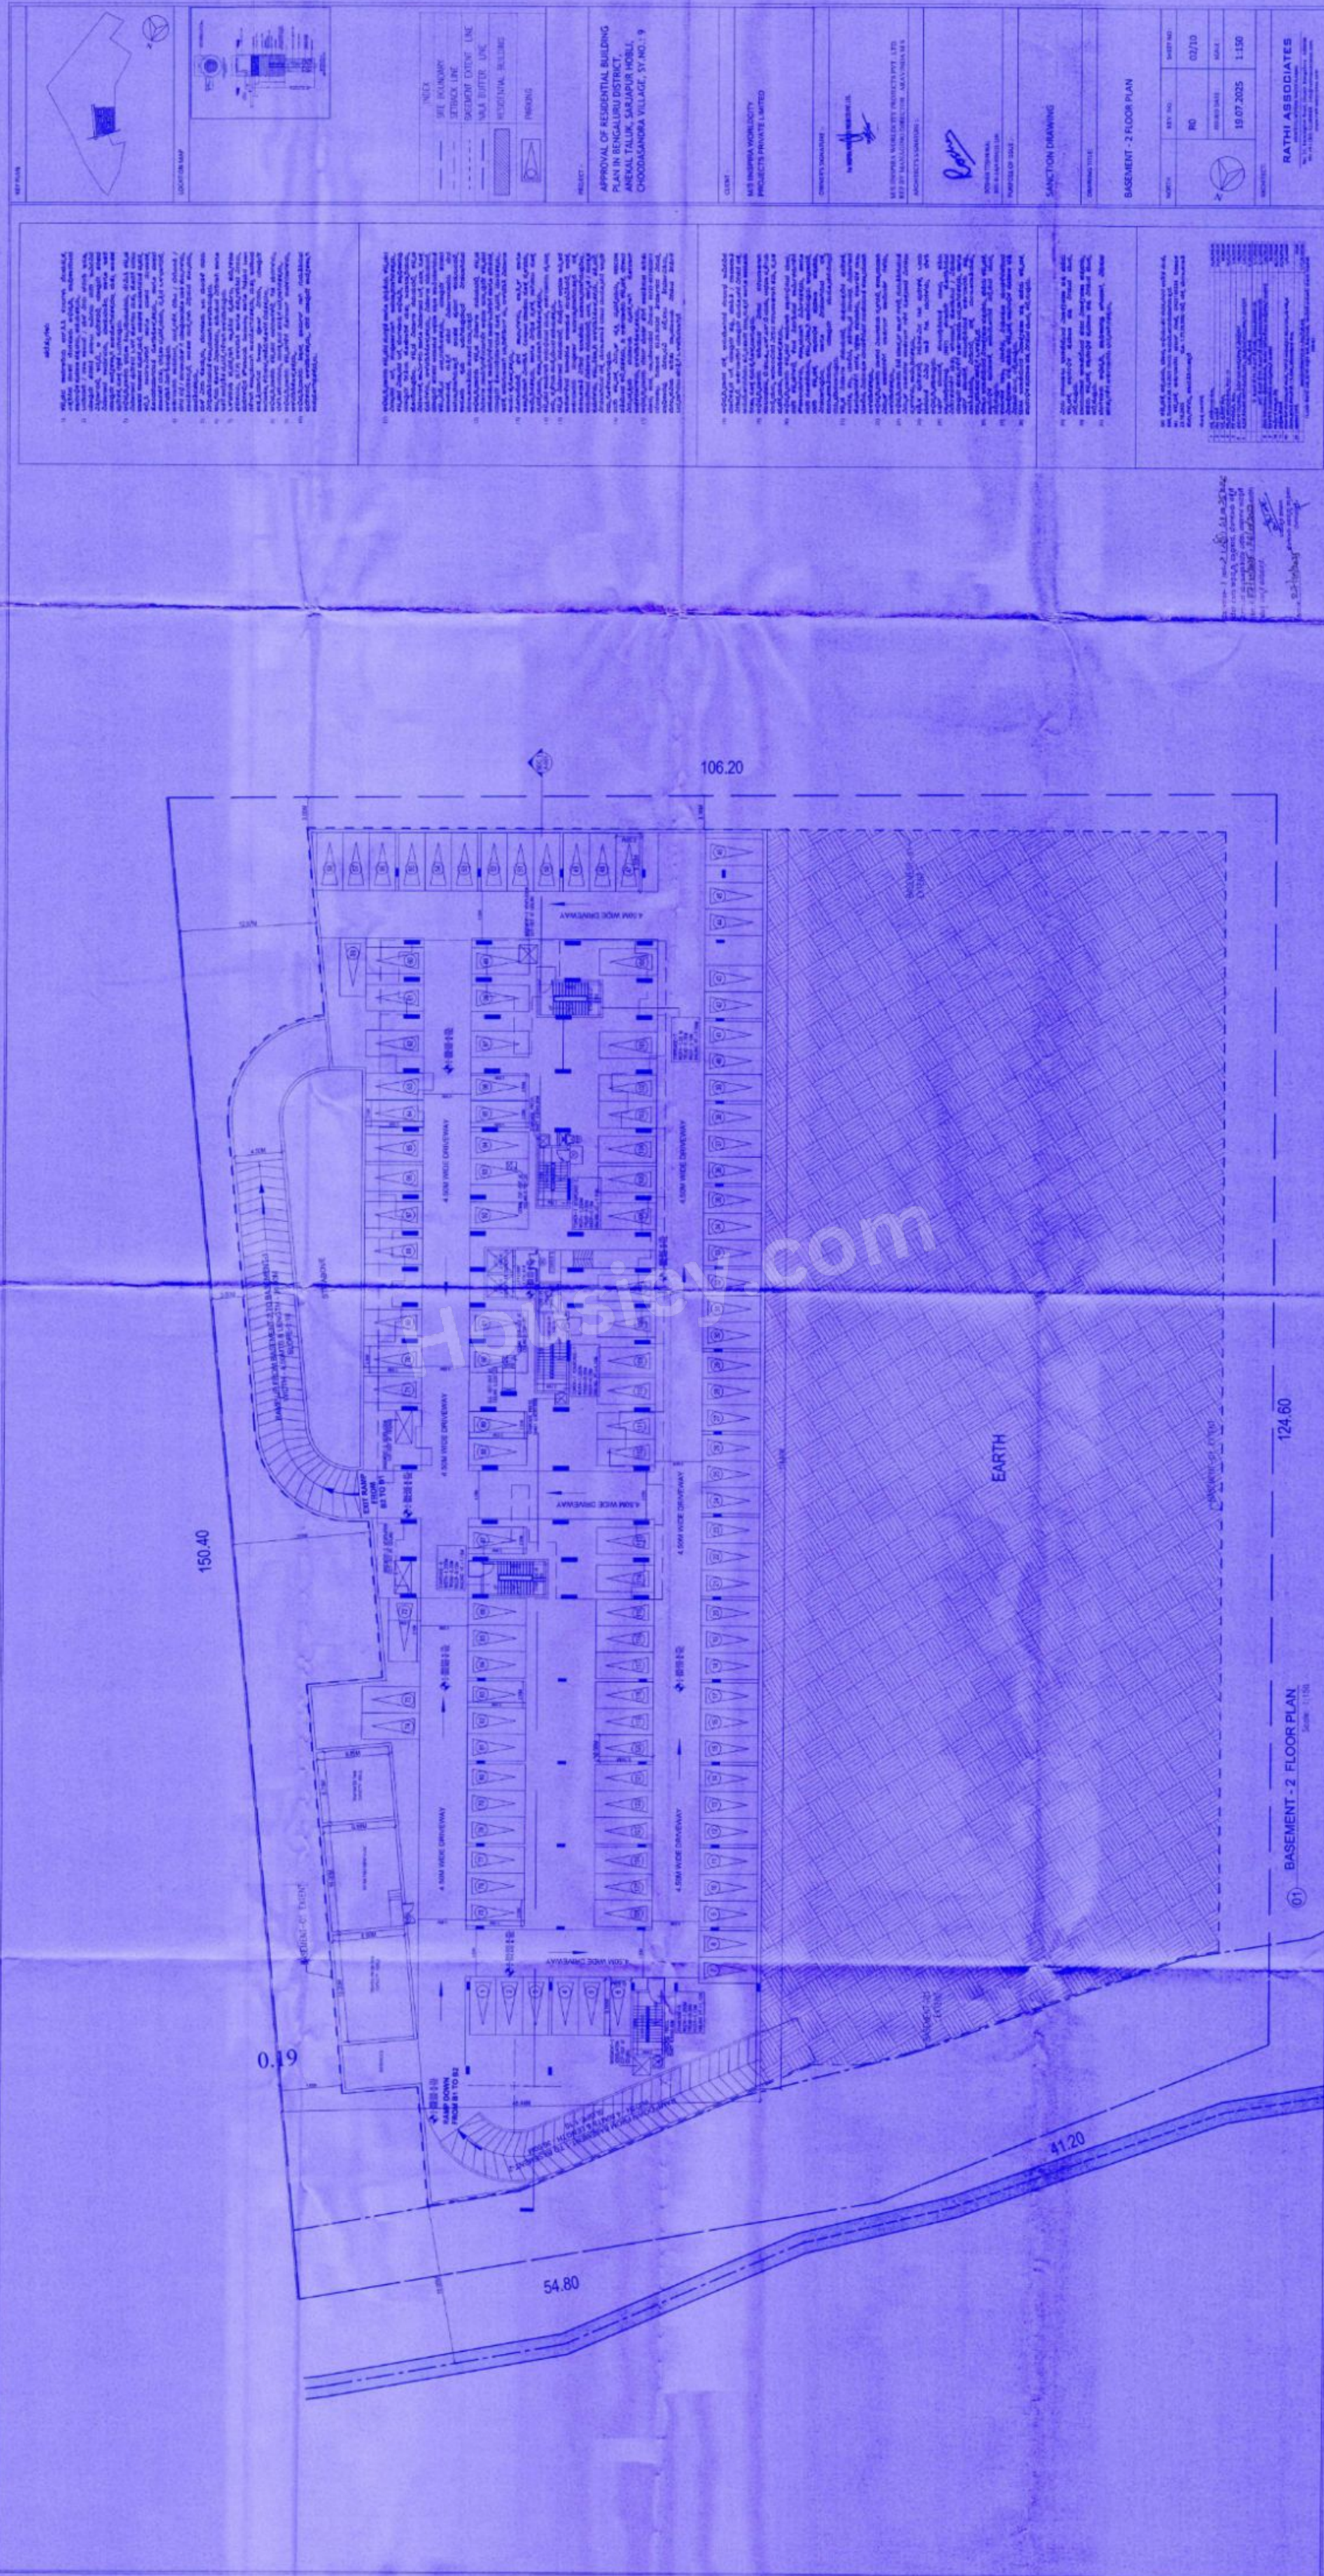



[illegible]



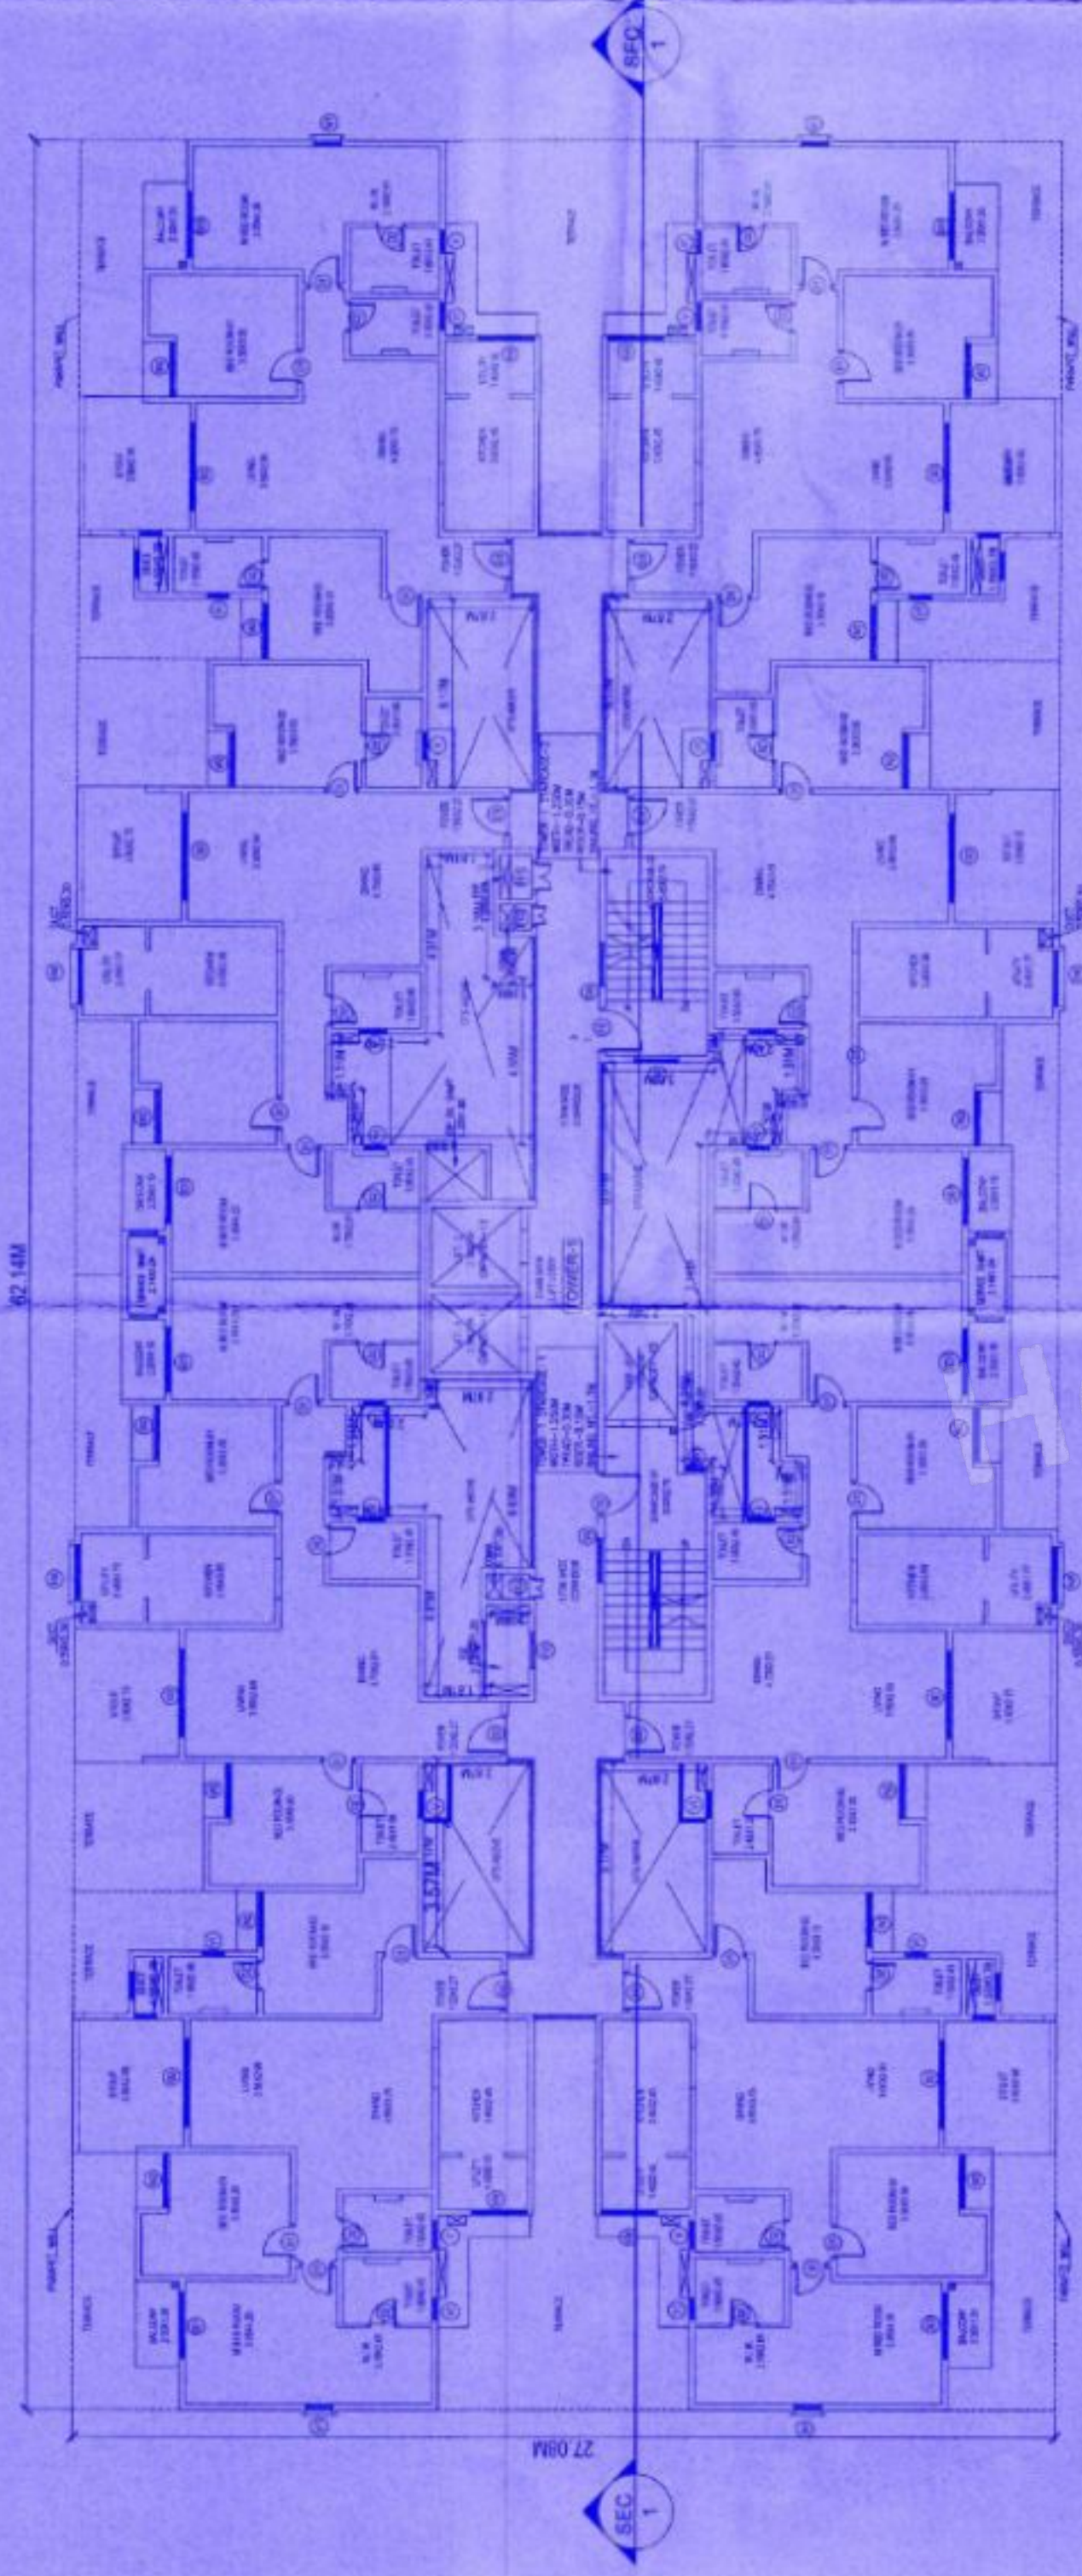

01 TOWER-1 FIRST FLOOR PLAN
Scale: 1:100
NO. OF UNITS - 8 Nos

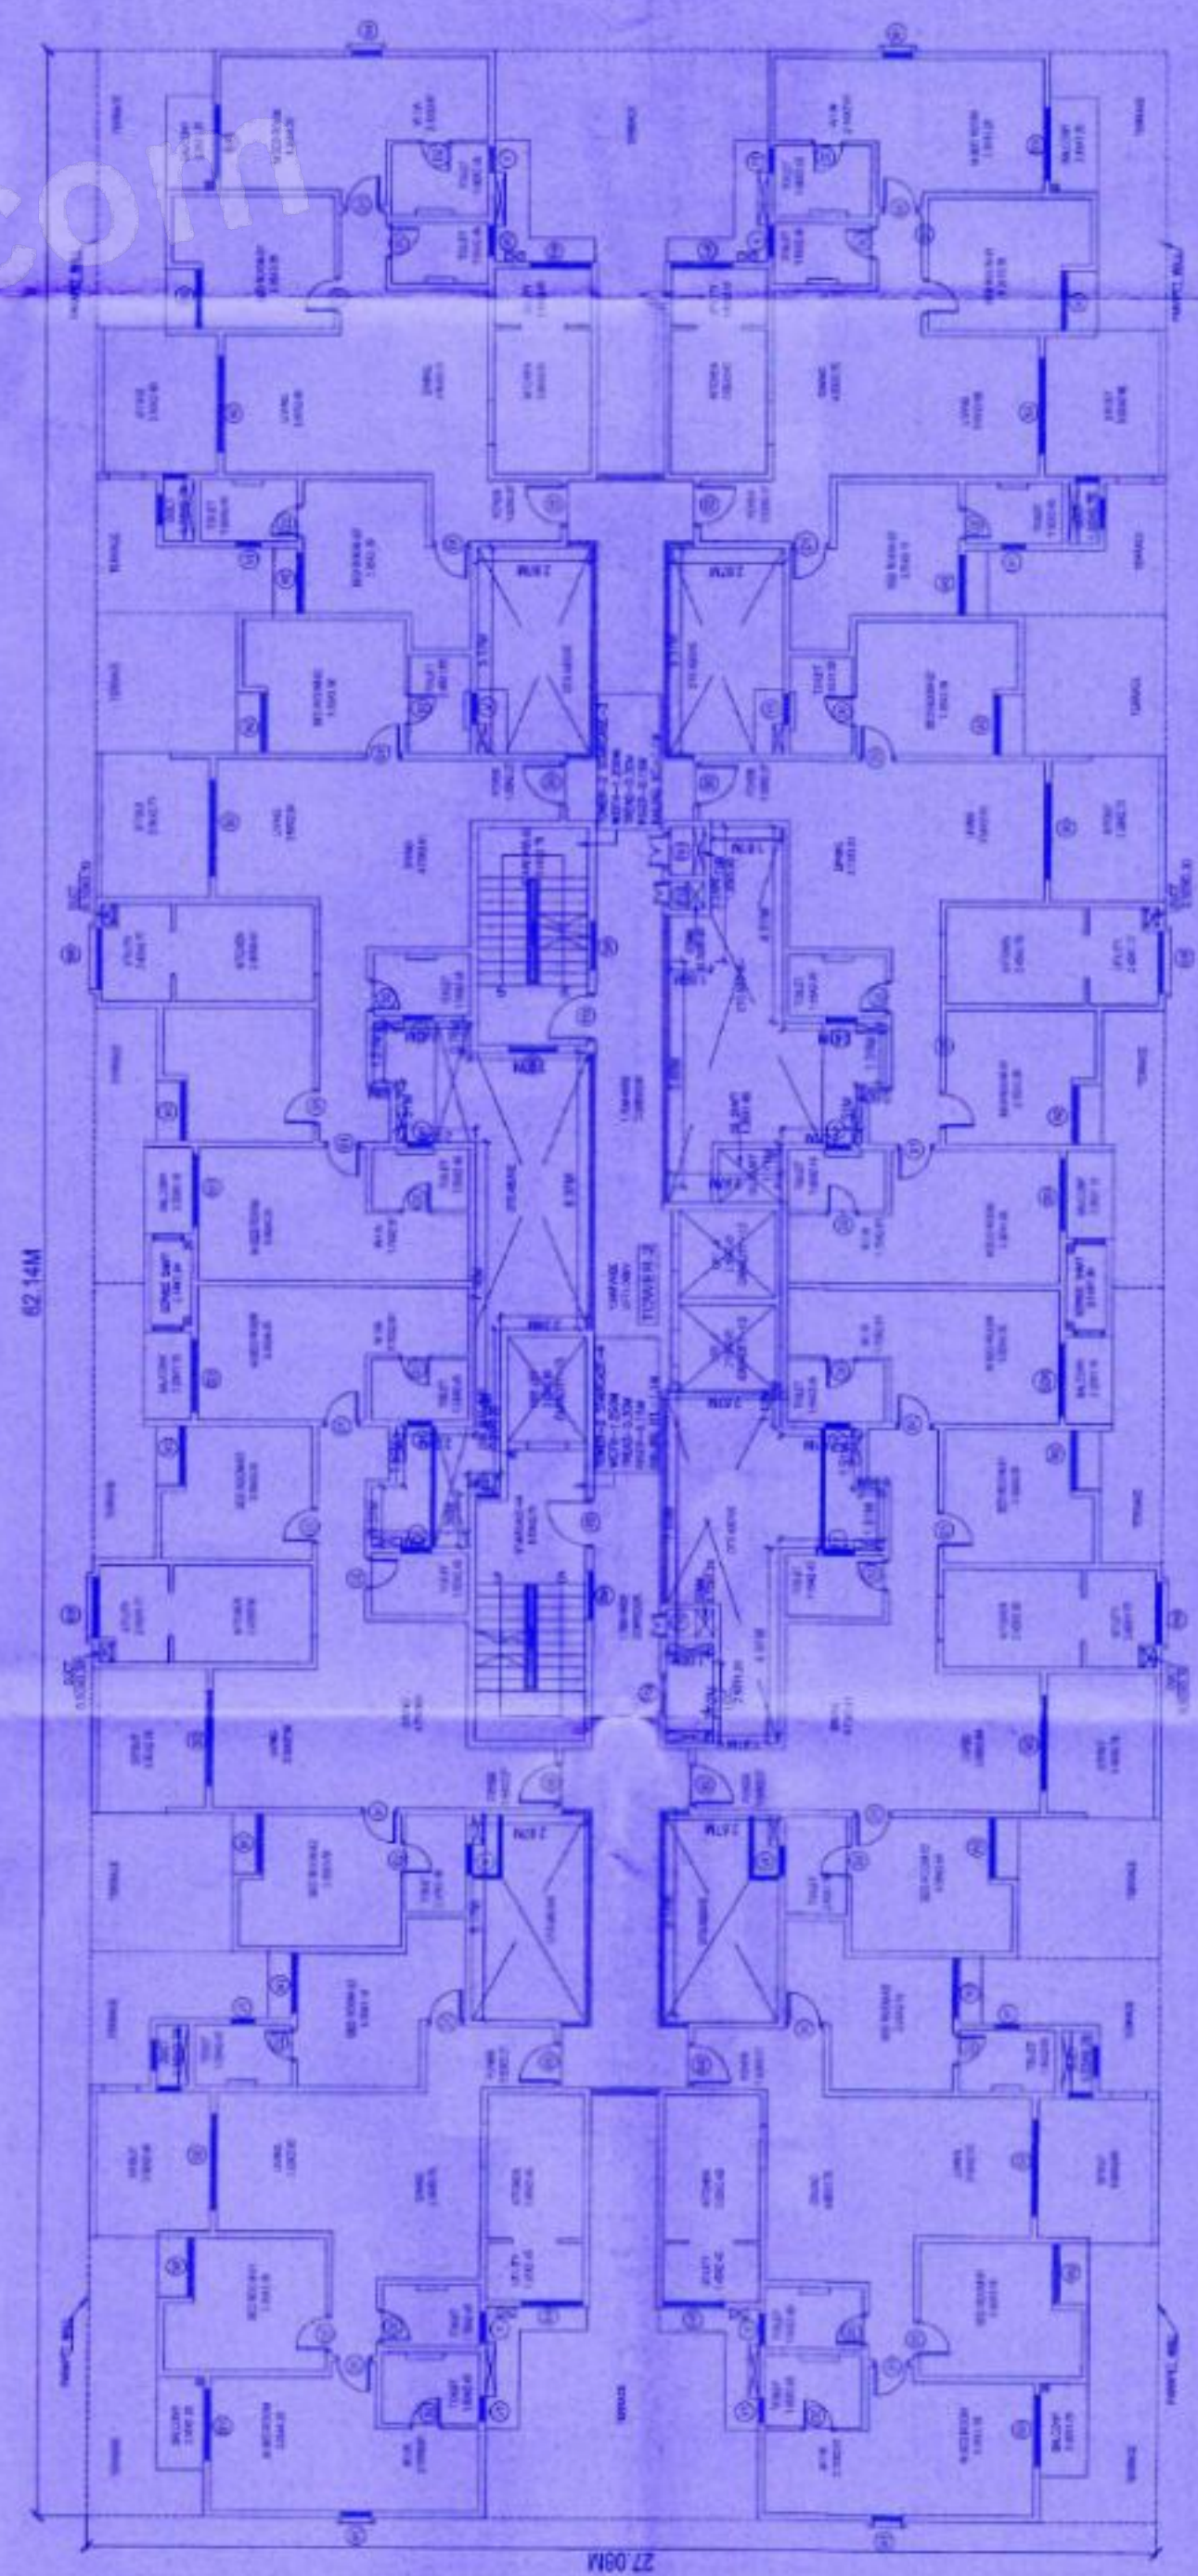

02 TOWER-2 FIRST FLOOR PLAN

[illegible]


APPROVAL OF RESIDENTIAL BUILDING
PLAN IN BENGALURU DISTRICT,
ANEKAL TALUK, SARJAPUR HOBLI,
CHOODASANDRA VILLAGE, SY.NO.: 9

CLIENT > M/S INSPIRA WORLD CITY PROJECTS PRIVATE LIMITED

OWEN'S SIGNATURE

M/S INSPIRA WORLD CITY PROJECTS PVT. LTD.
REP BY MANAGING DIRECTOR, ANANTDAM S
ARCHITECT'S SIGNATURE :

Robert

--	--------------------

SANCTION DRAWING

GRADING TITLE:

FIRST FLOOR PLAN


NORTH	REV. NO:	05/10	SHEET NO:
	RO	ASSED DATE	SCALE:
	19.07.2025	1:100	

ADVERTICE:

RATHI ASSOCIATES



LOCATION MAP

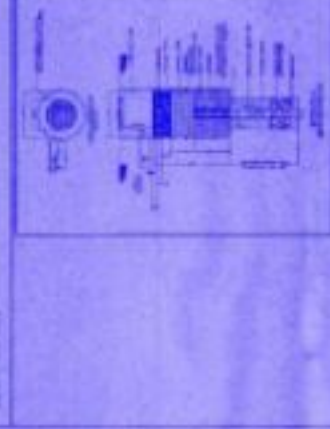

APPROVAL OF RESIDENTIAL BUILDING
PLAN IN BENGALURU DISTRICT
AREKAL TALUK, SARAJAPUR HOBLI,
CHODASANDRA VILLAGE, ST.NO. 9

PROJECT

APPROVAL OF RESIDENTIAL BUILDING
PLAN IN BENGALURU DISTRICT
AREKAL TALUK, SARAJAPUR HOBLI,
CHODASANDRA VILLAGE, ST.NO. 9

CLIENT

PROJECTS PRIVATE LIMITED







LEGEND

SET BACK LINE
SETBACK DISTANCE LINE

APPROVAL OF RESIDENTIAL BUILDING
PLAN IN BENGALURU DISTRICT
AREKAL TALUK, SARAJAPUR HOBLI,
CHODASANDRA VILLAGE, ST.NO. 9









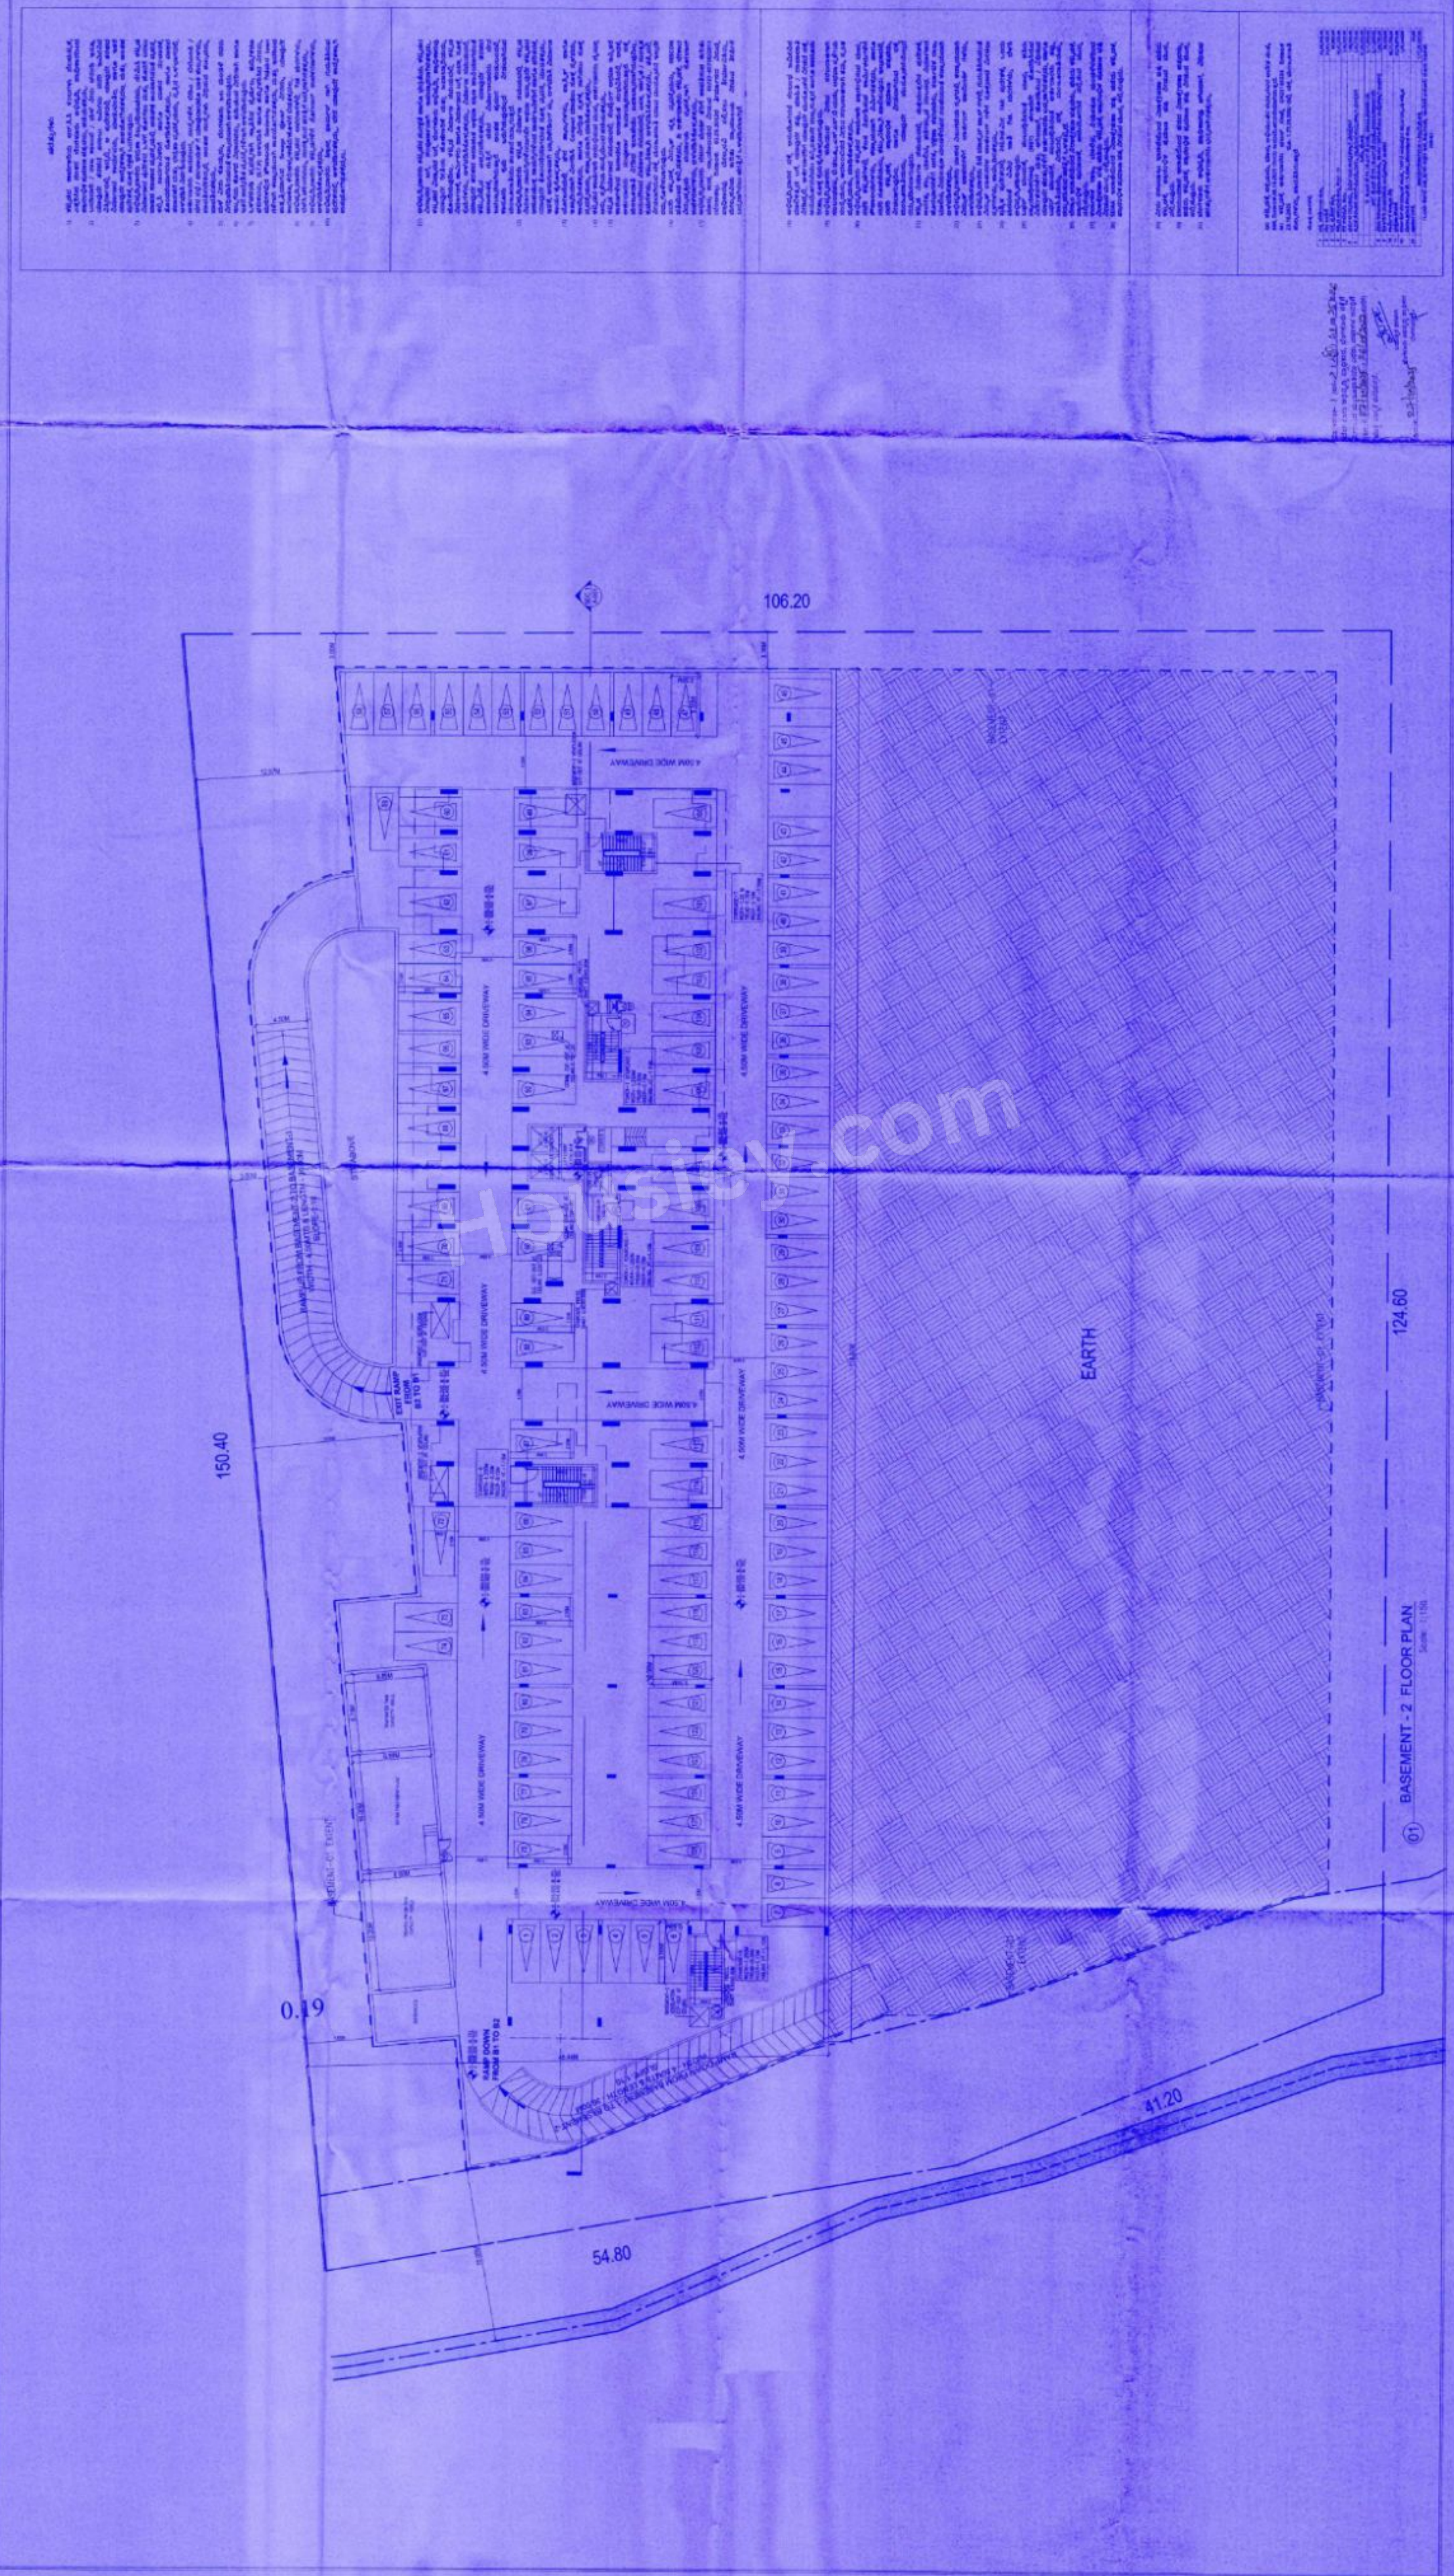

01 BASEMENT - 2 FLOOR PLAN
Scale: 1:100


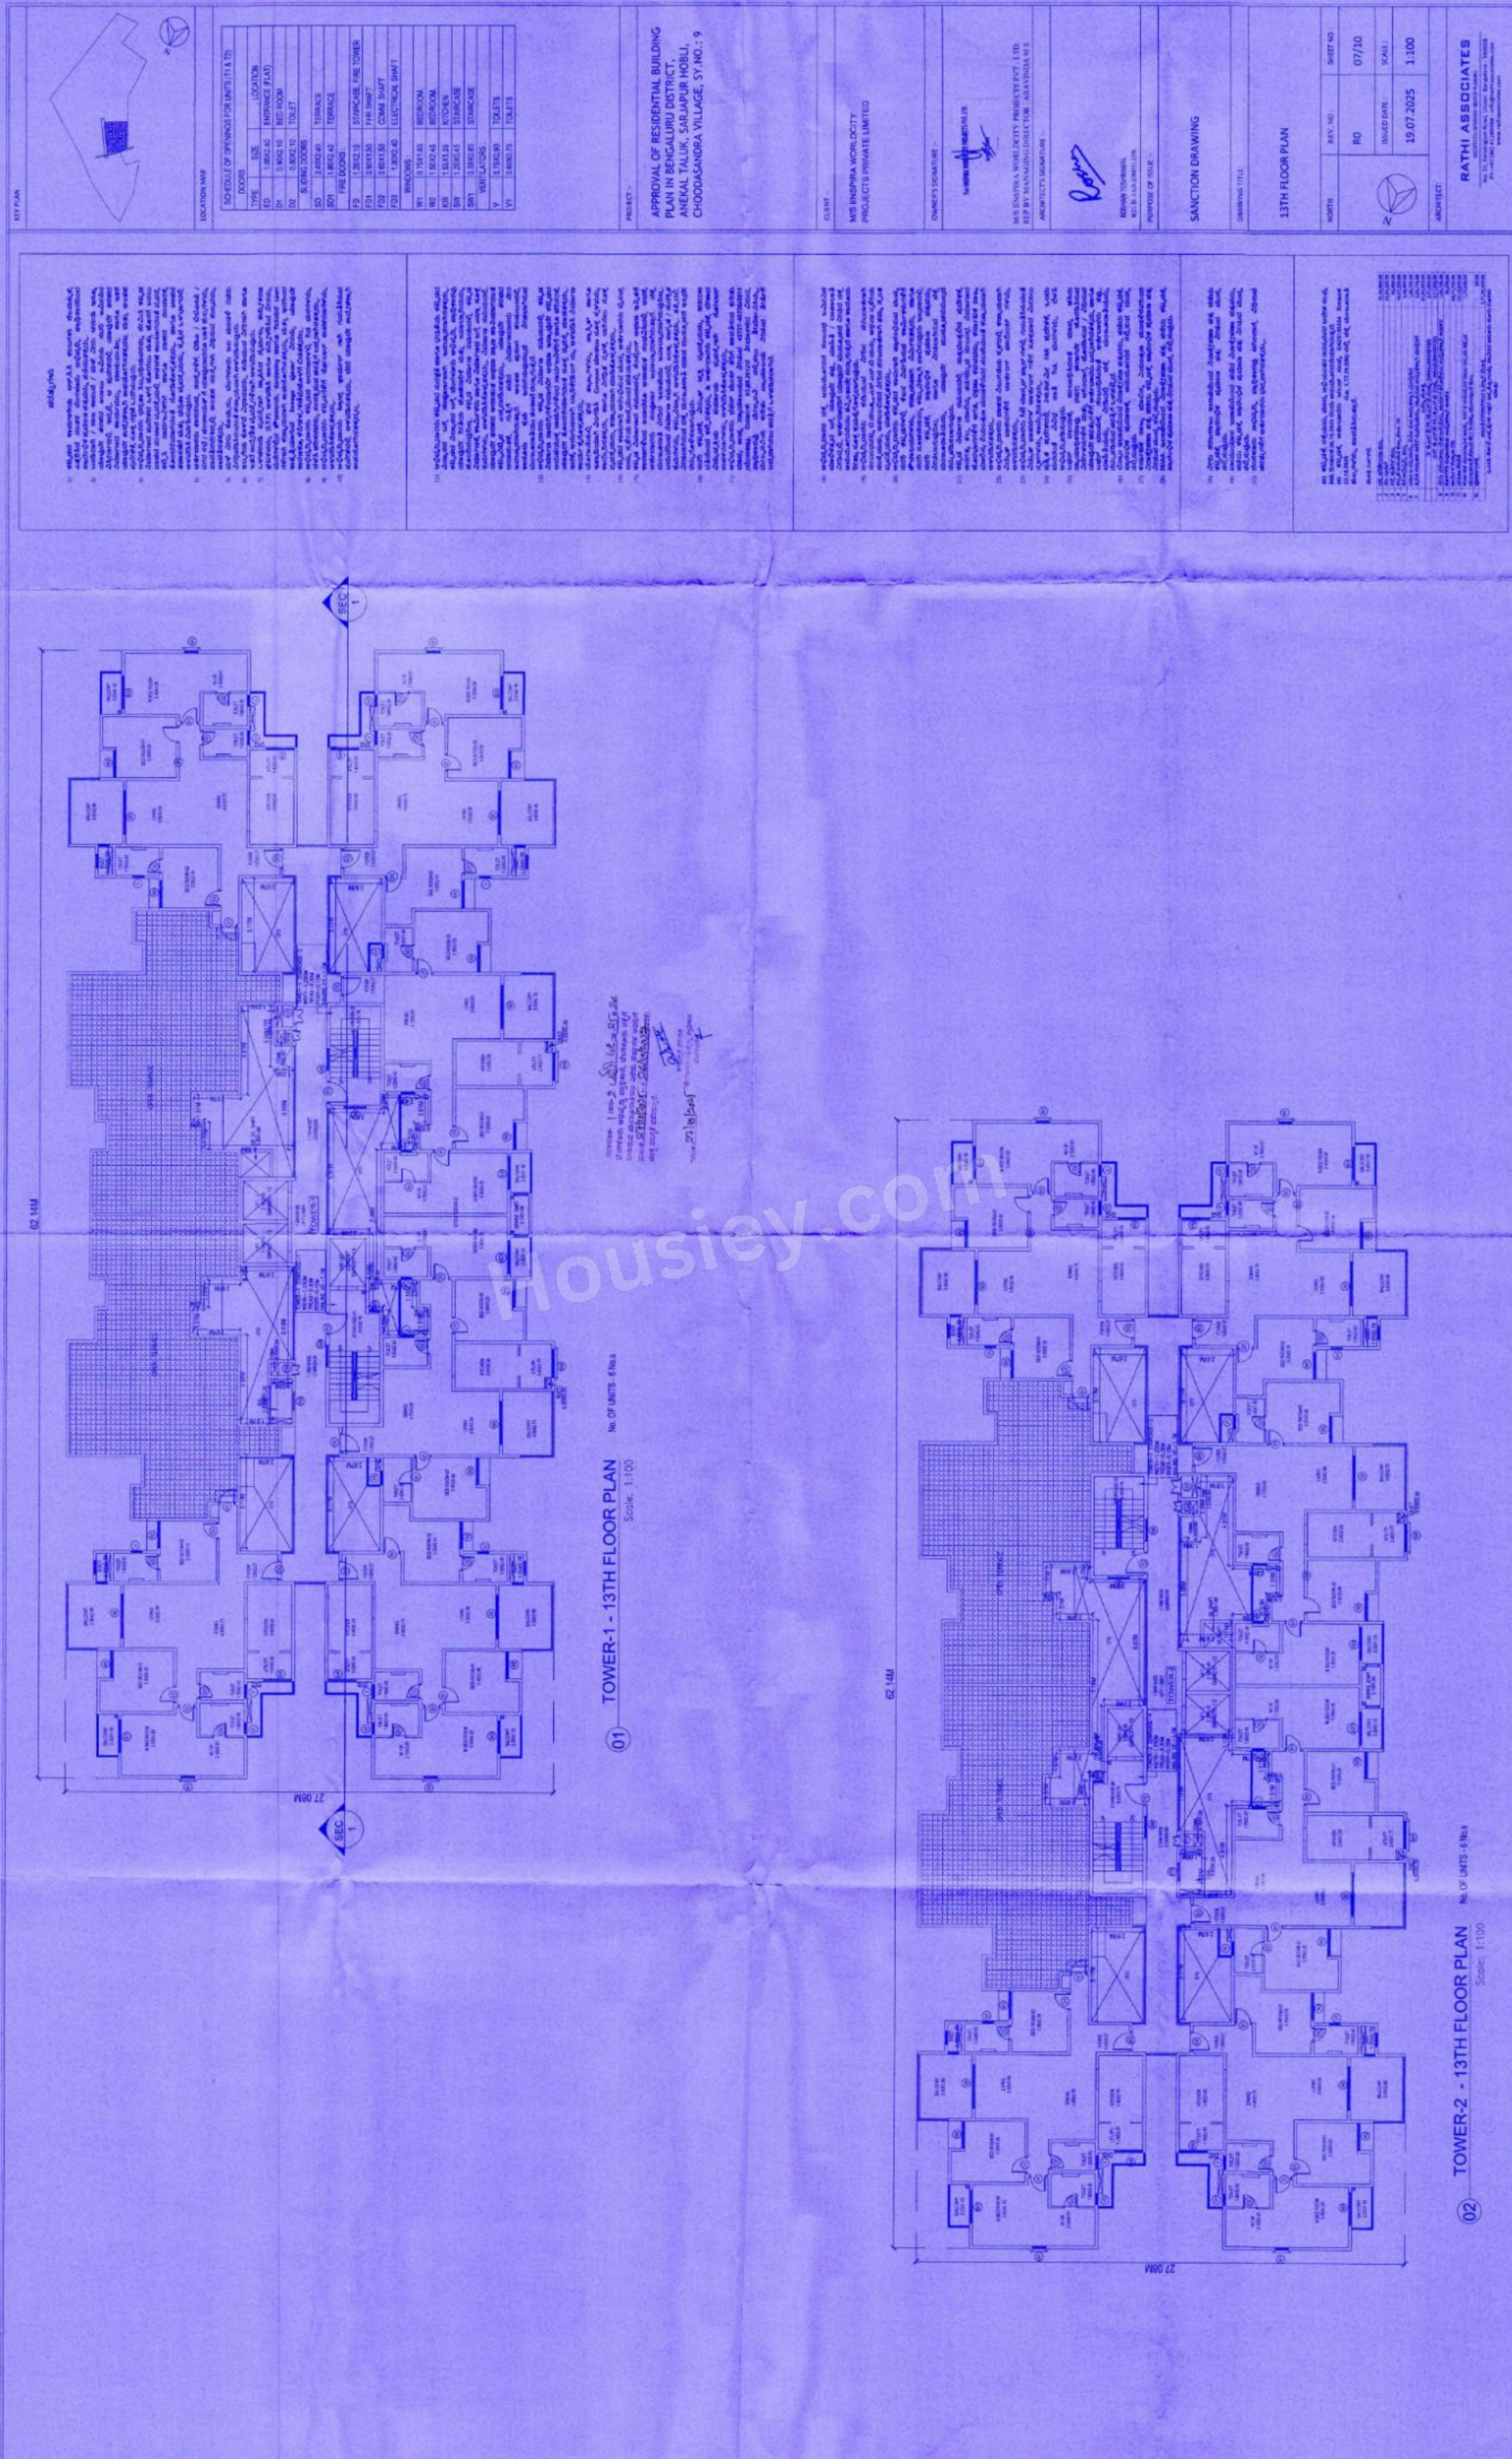

SCHEDULE OF OPENINGS FOR UNIT (T1 & T2)	
DOOR	LOCATION
10	ENTRANCE PLAT
11	ENTRANCE PLAT
APPROVAL OF RESIDENTIAL BUILDING PLAN IN BENGALURU DISTRICT, ANEKAL TALUK, SARAJAPUR HOBLI, CHODASANDRA VILLAGE, SY NO.: 9

CLIENT - M/S INSPIRA WORLD CITY PROJECTS PRIVATE LIMITED

ARCHITECT'S SIGNATURE - [Signature]

M/S INSPIRA WORLD CITY PROJECTS PRIVATE LIMITED



13TH FLOOR PLAN

DATE: 19.07.2025

SCALE: 1:100

ARCHITECT - RATHI ASSOCIATES

