


Sl. No.	Particulars	As Per ZR	As Per Plan	sqm

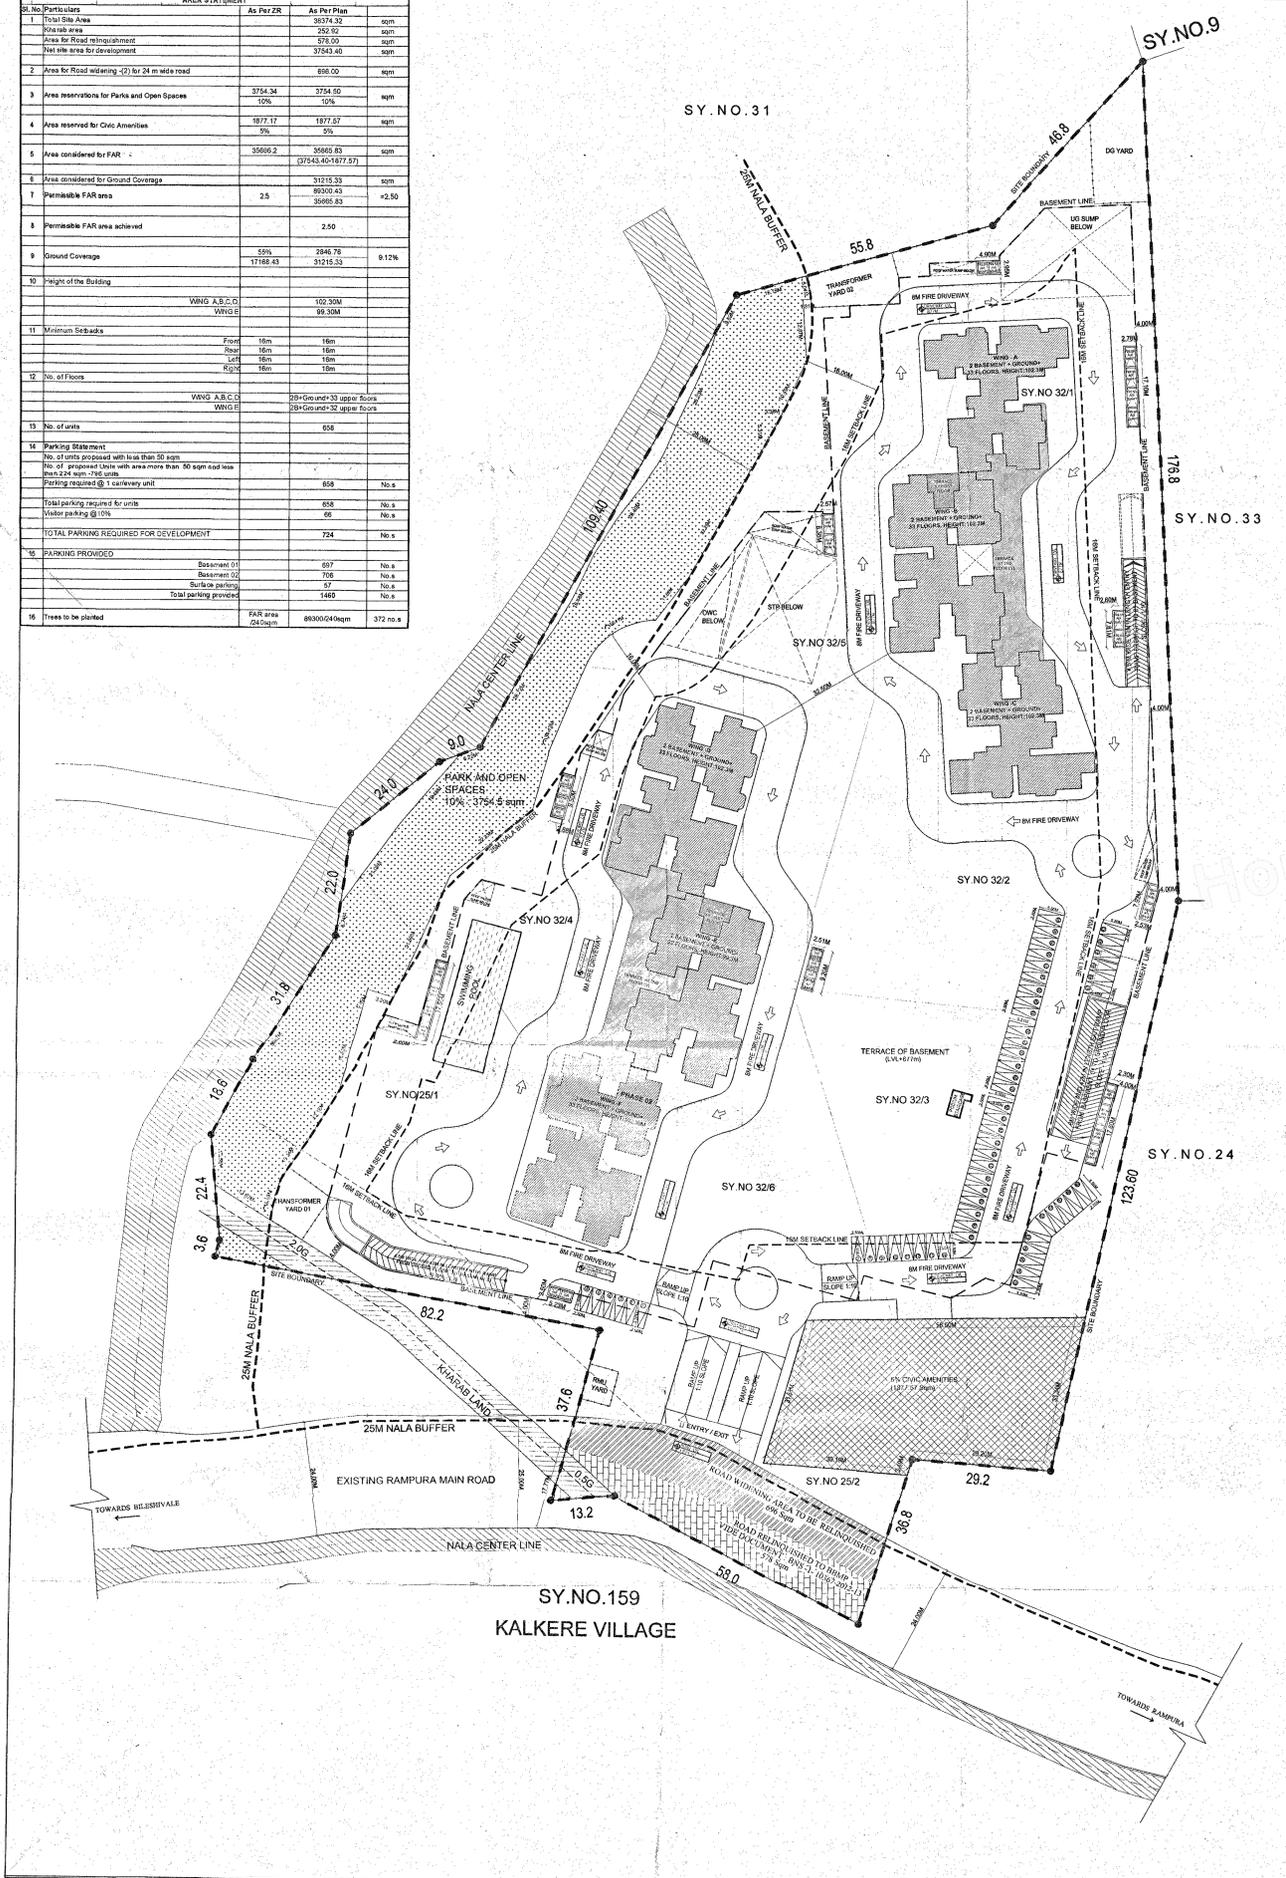



